




Afstöðumynd 1:500

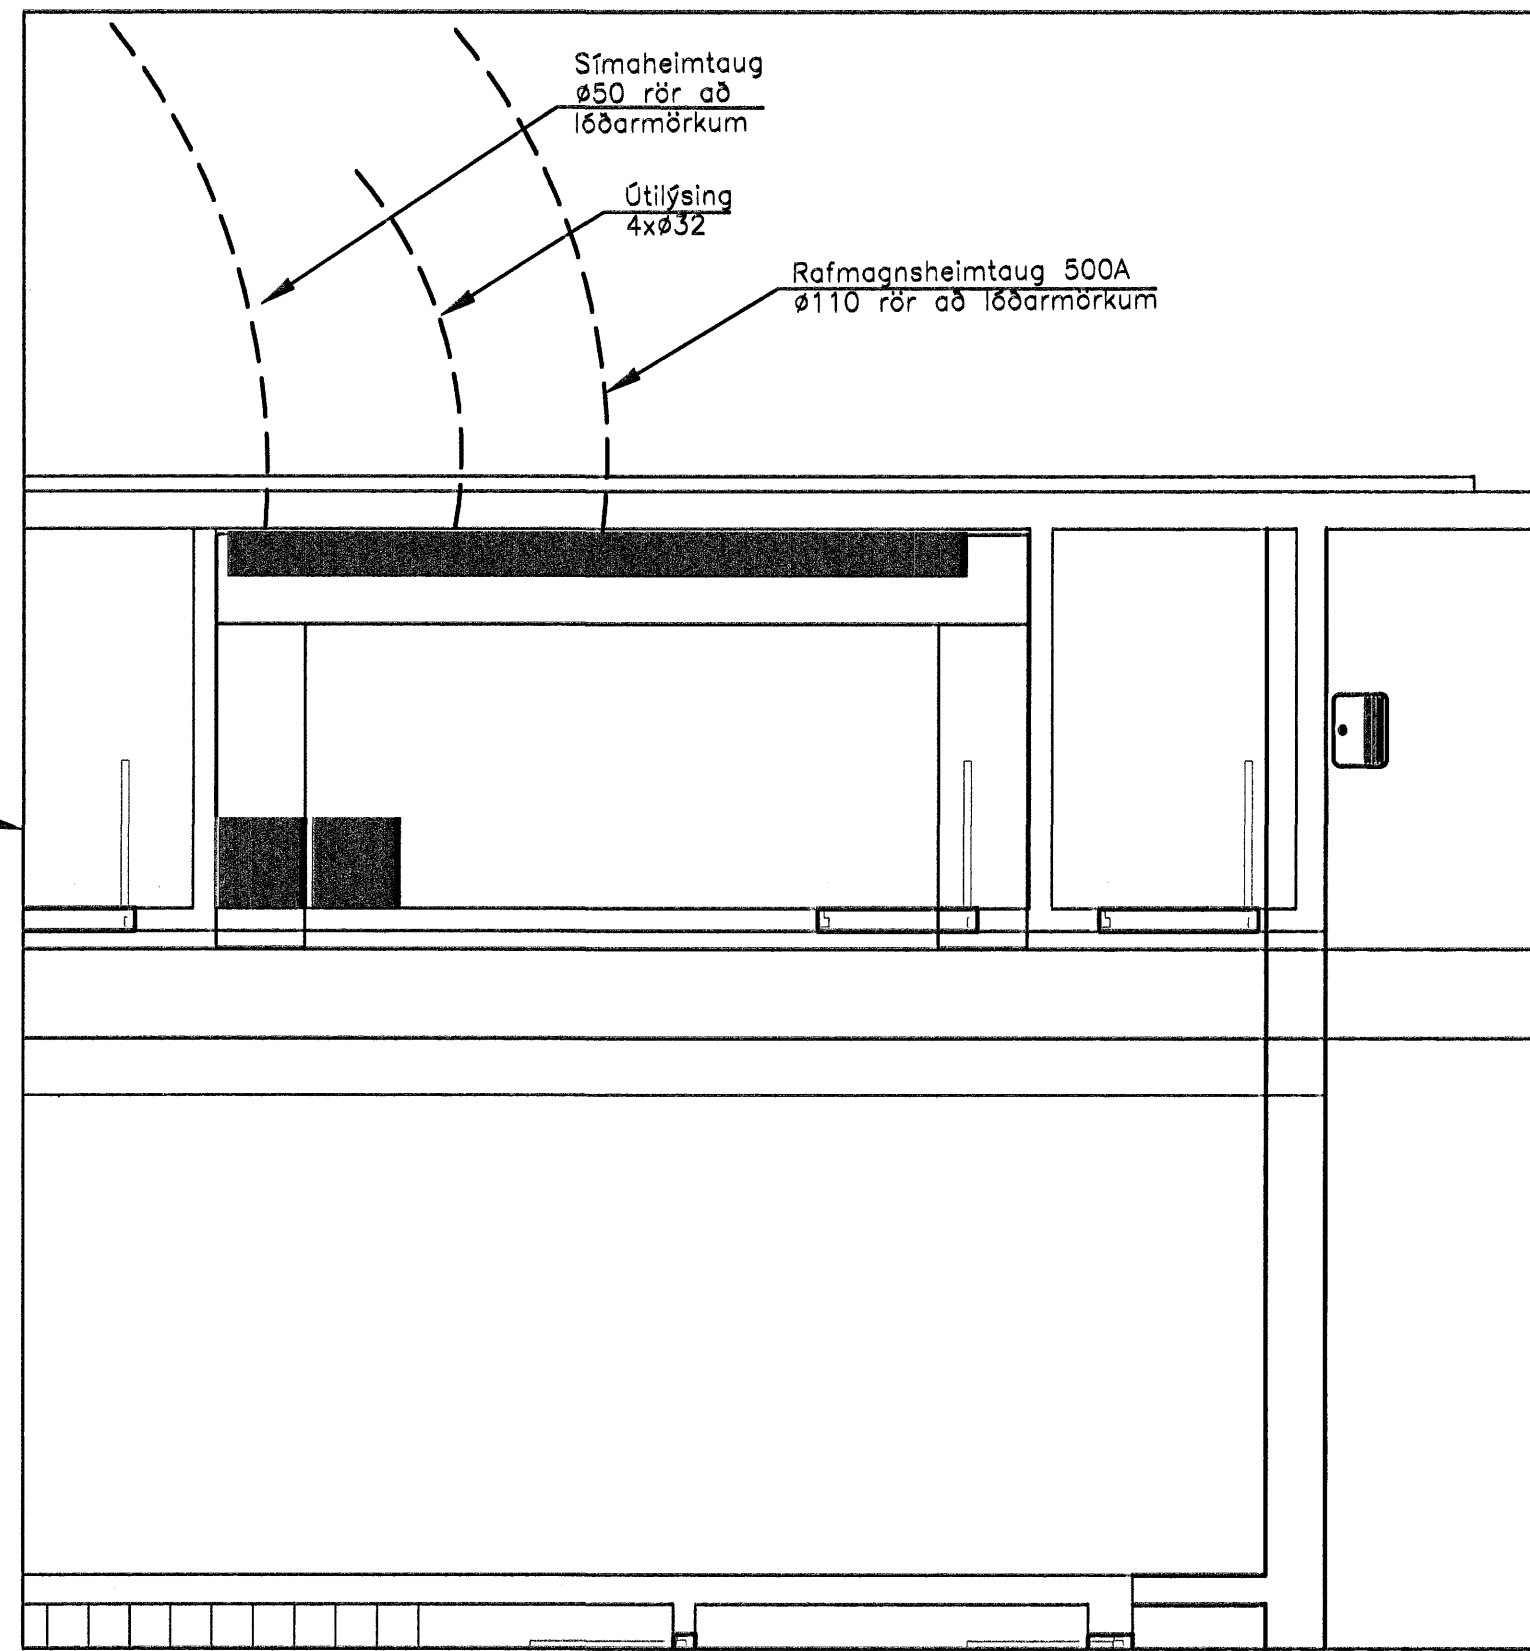

Grunnmynd 1:50

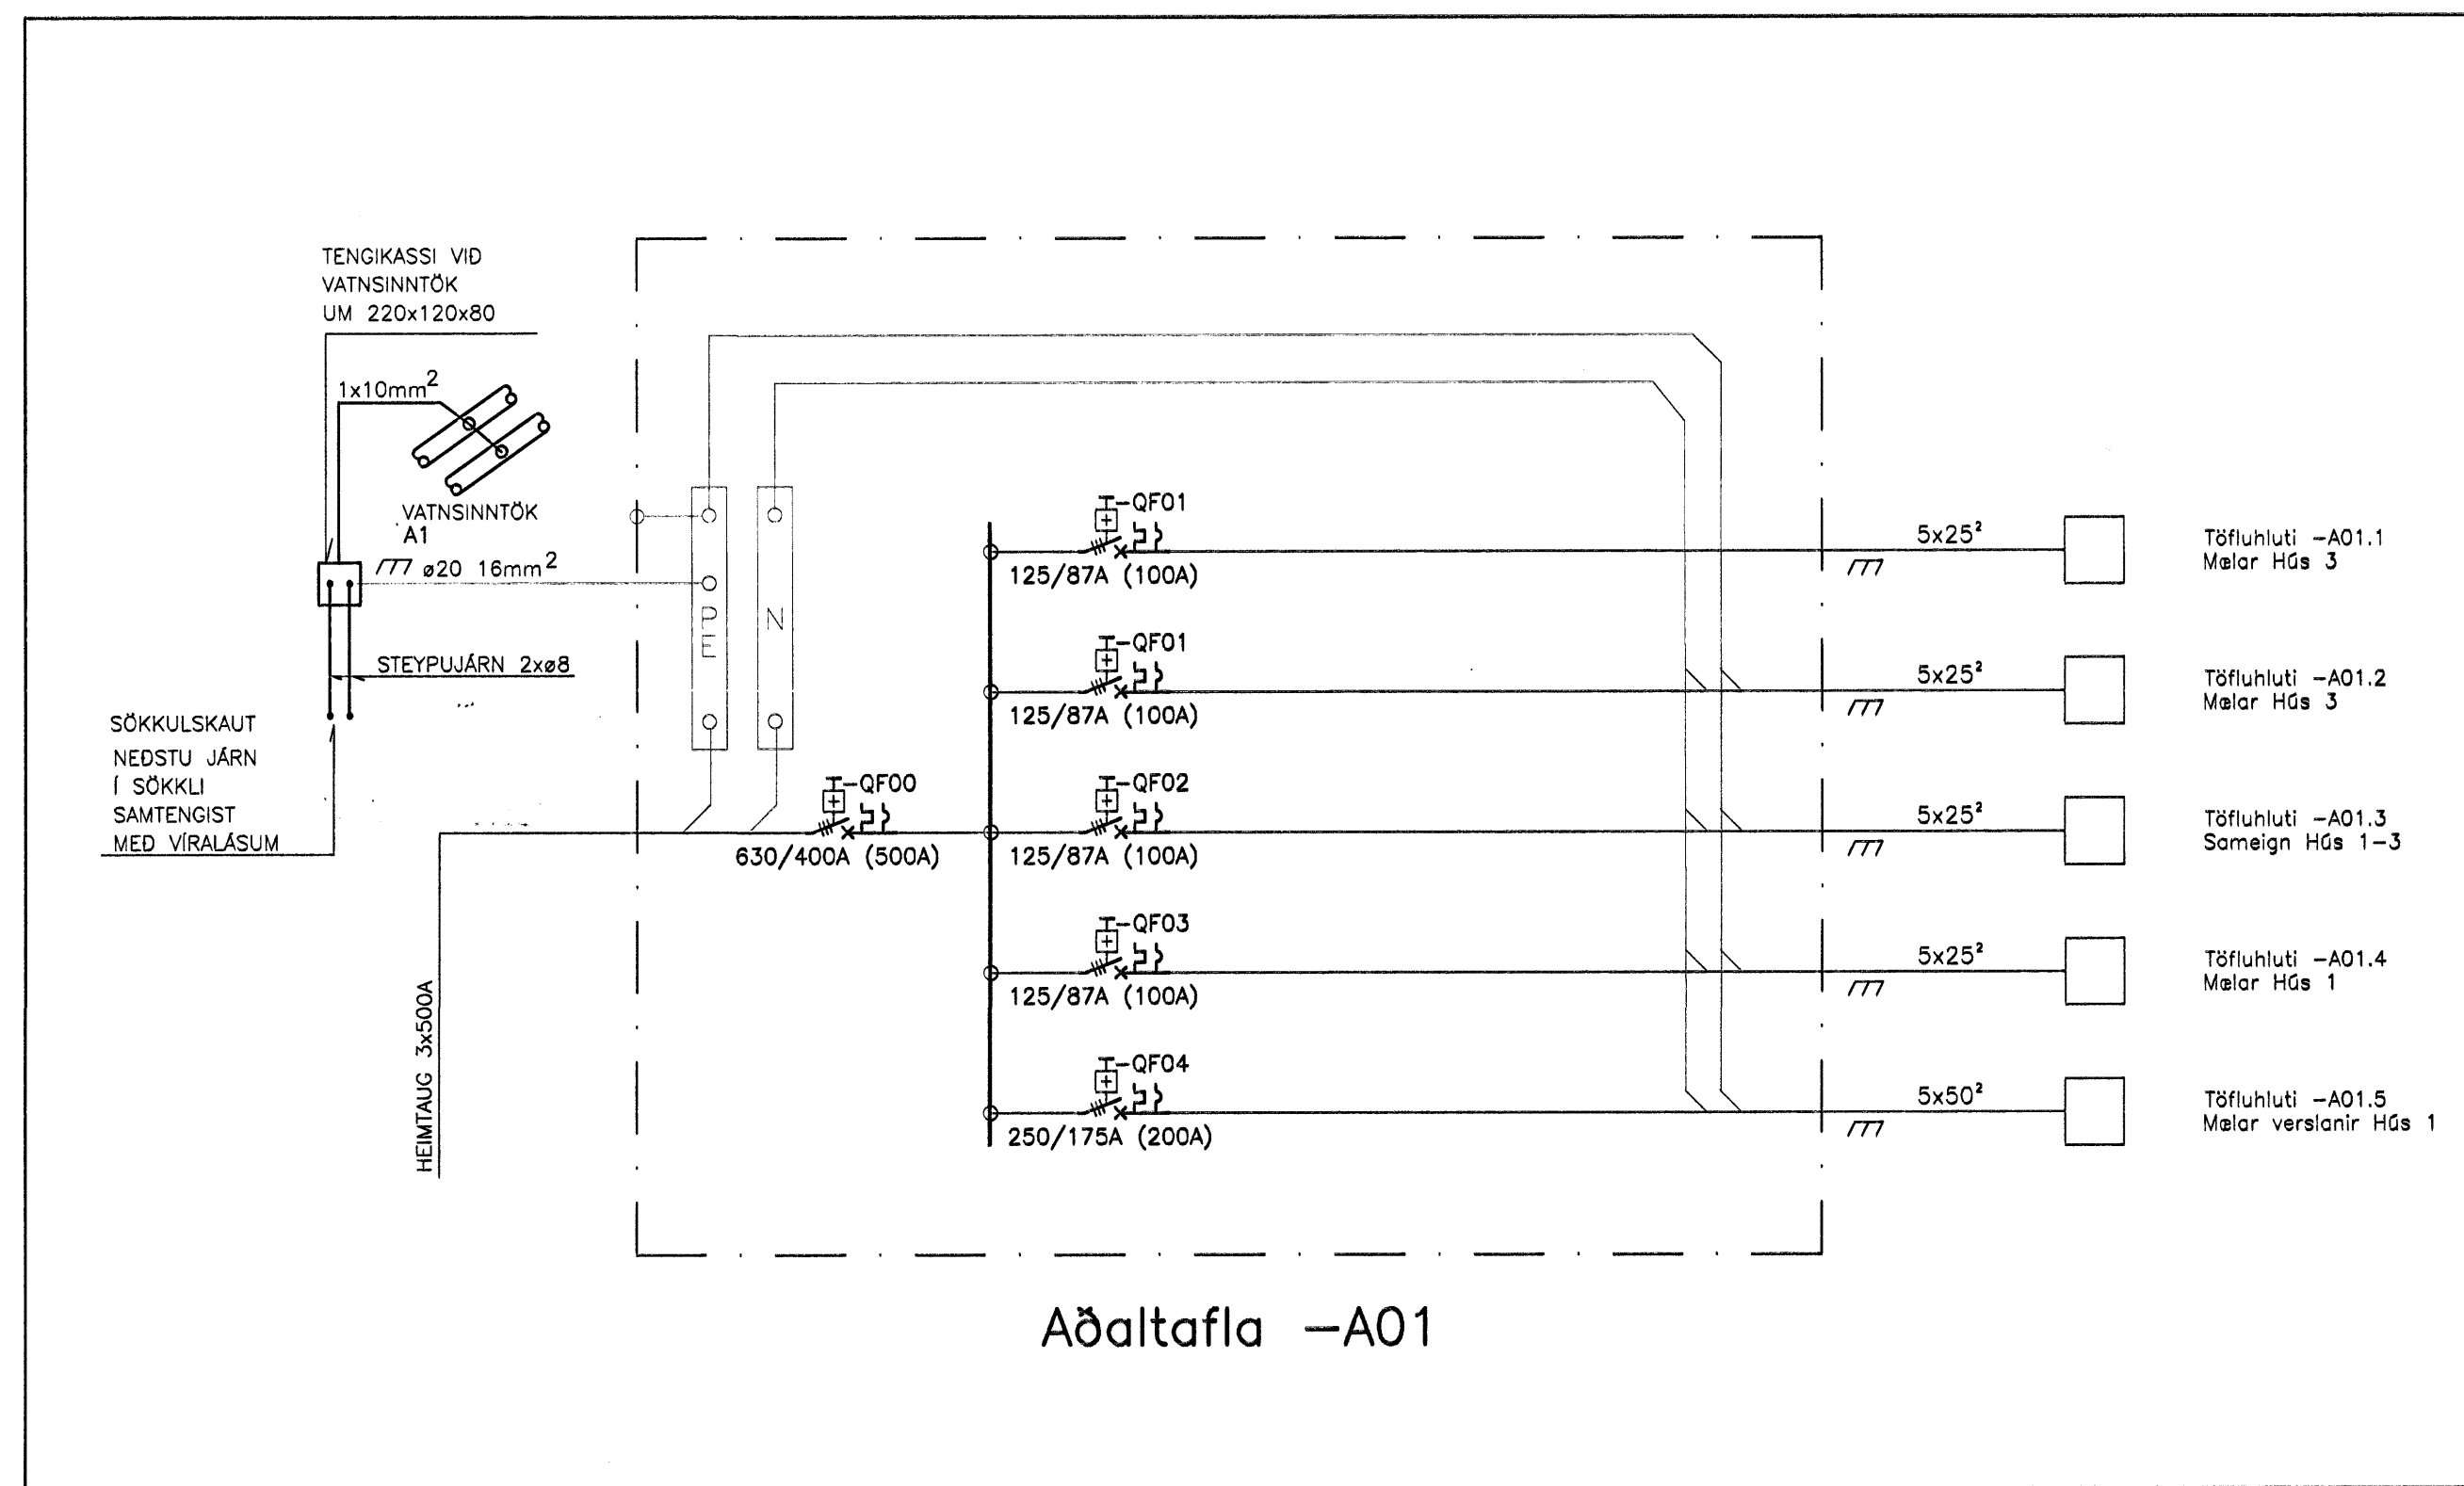



Aðaltafla -A01

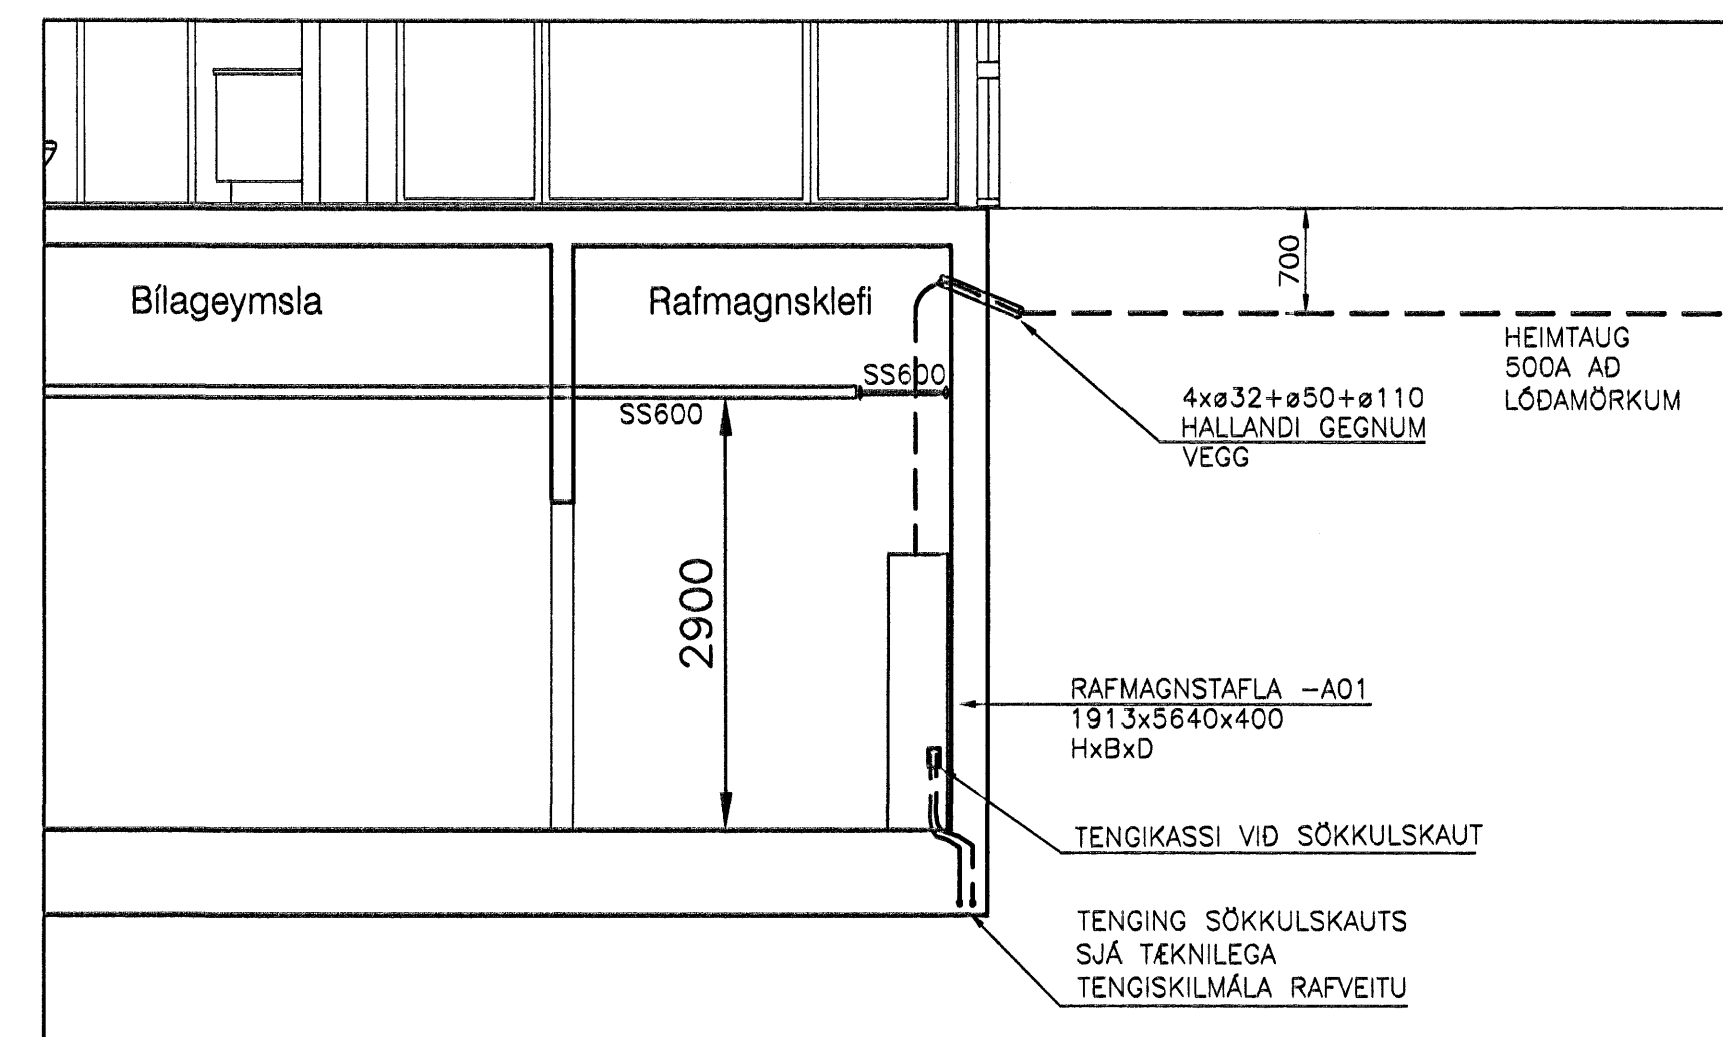

Snið A-A 1:50

ÓTGÁFUERILL			
ÓTGÁFA:	DAGS:	SKRÁNINGAR:	BR. AF SAMB.
A	08.05.06	Vinnutekningar	

DAGS. UNDRISKRIFAR: 08.05.2008
 UNDRISKRIFT SAMRÆMINGARHÖNDVÁR: Sigurður Hallgrímsson, 170753 3139
 UNDRISKRIFT SAMRÆMINGARHÖNDVÁR: *Ólafur J. Sigurðsson*

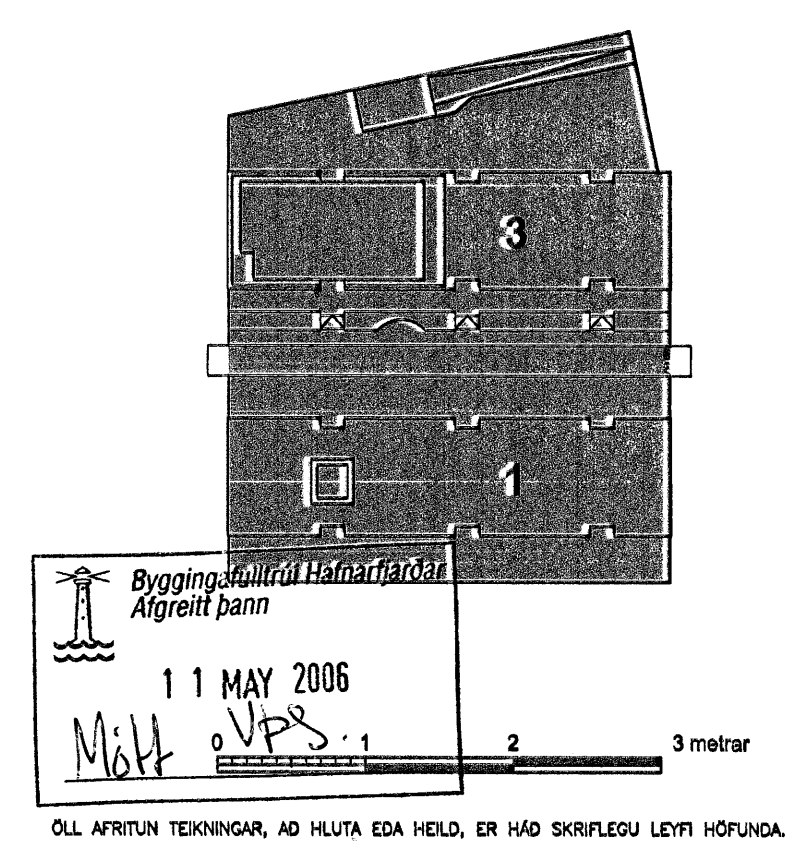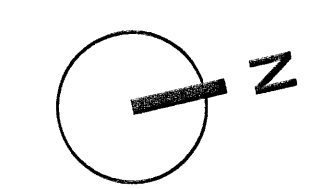

Verkfræðistofa Jóhanns Indriássonar ehf
 Síðumúli 1, 108 Reykjavík
 Sími 568 7319, Fax 568 6887, Netfang vj@vj.is, Veffang www.vj.is

NORÐURBAKKI 1-3
NORÐURBAKKI 1
HAFNARFIRÐI

HEITI TEKNINGAR: **RAFLAGNIR HEIMTAUG** **LÁGSPENNUTEIKNINGAR**

MÖK: 1:50 A1	VERKNR: 5399	SKRÁNINGARNR: OEFD	ÓTGÁFA: A
HANNAÐ: BB	TEKNAÐ: BB	YFIRFARIÐ: <i>Ólafur J. Sigurðsson</i>	NR. TEKNINGAR: E6-001
NAFN OG KT. SAMBÝGGJANDA: ÓLAFUR J. SIGURÐSSON 240240 4409			BLAÐNÖMUR: 04
DAGS. UNDRISKRIFAR: 08.05.2006			UNDRISKRIFT SAMBÝGGJANDA: <i>Ólafur J. Sigurðsson</i>