



HITAMOTTA-01 86m
 HITAMOTTA-02 69m
 HITAMOTTA-03 39m
 HITAMOTTA-04 57m
 HITAMOTTA-05 22m
 HITAMOTTA-06 38m
 HITAMOTTA-07 65m


JARDHÆÐ mkv. 1:50

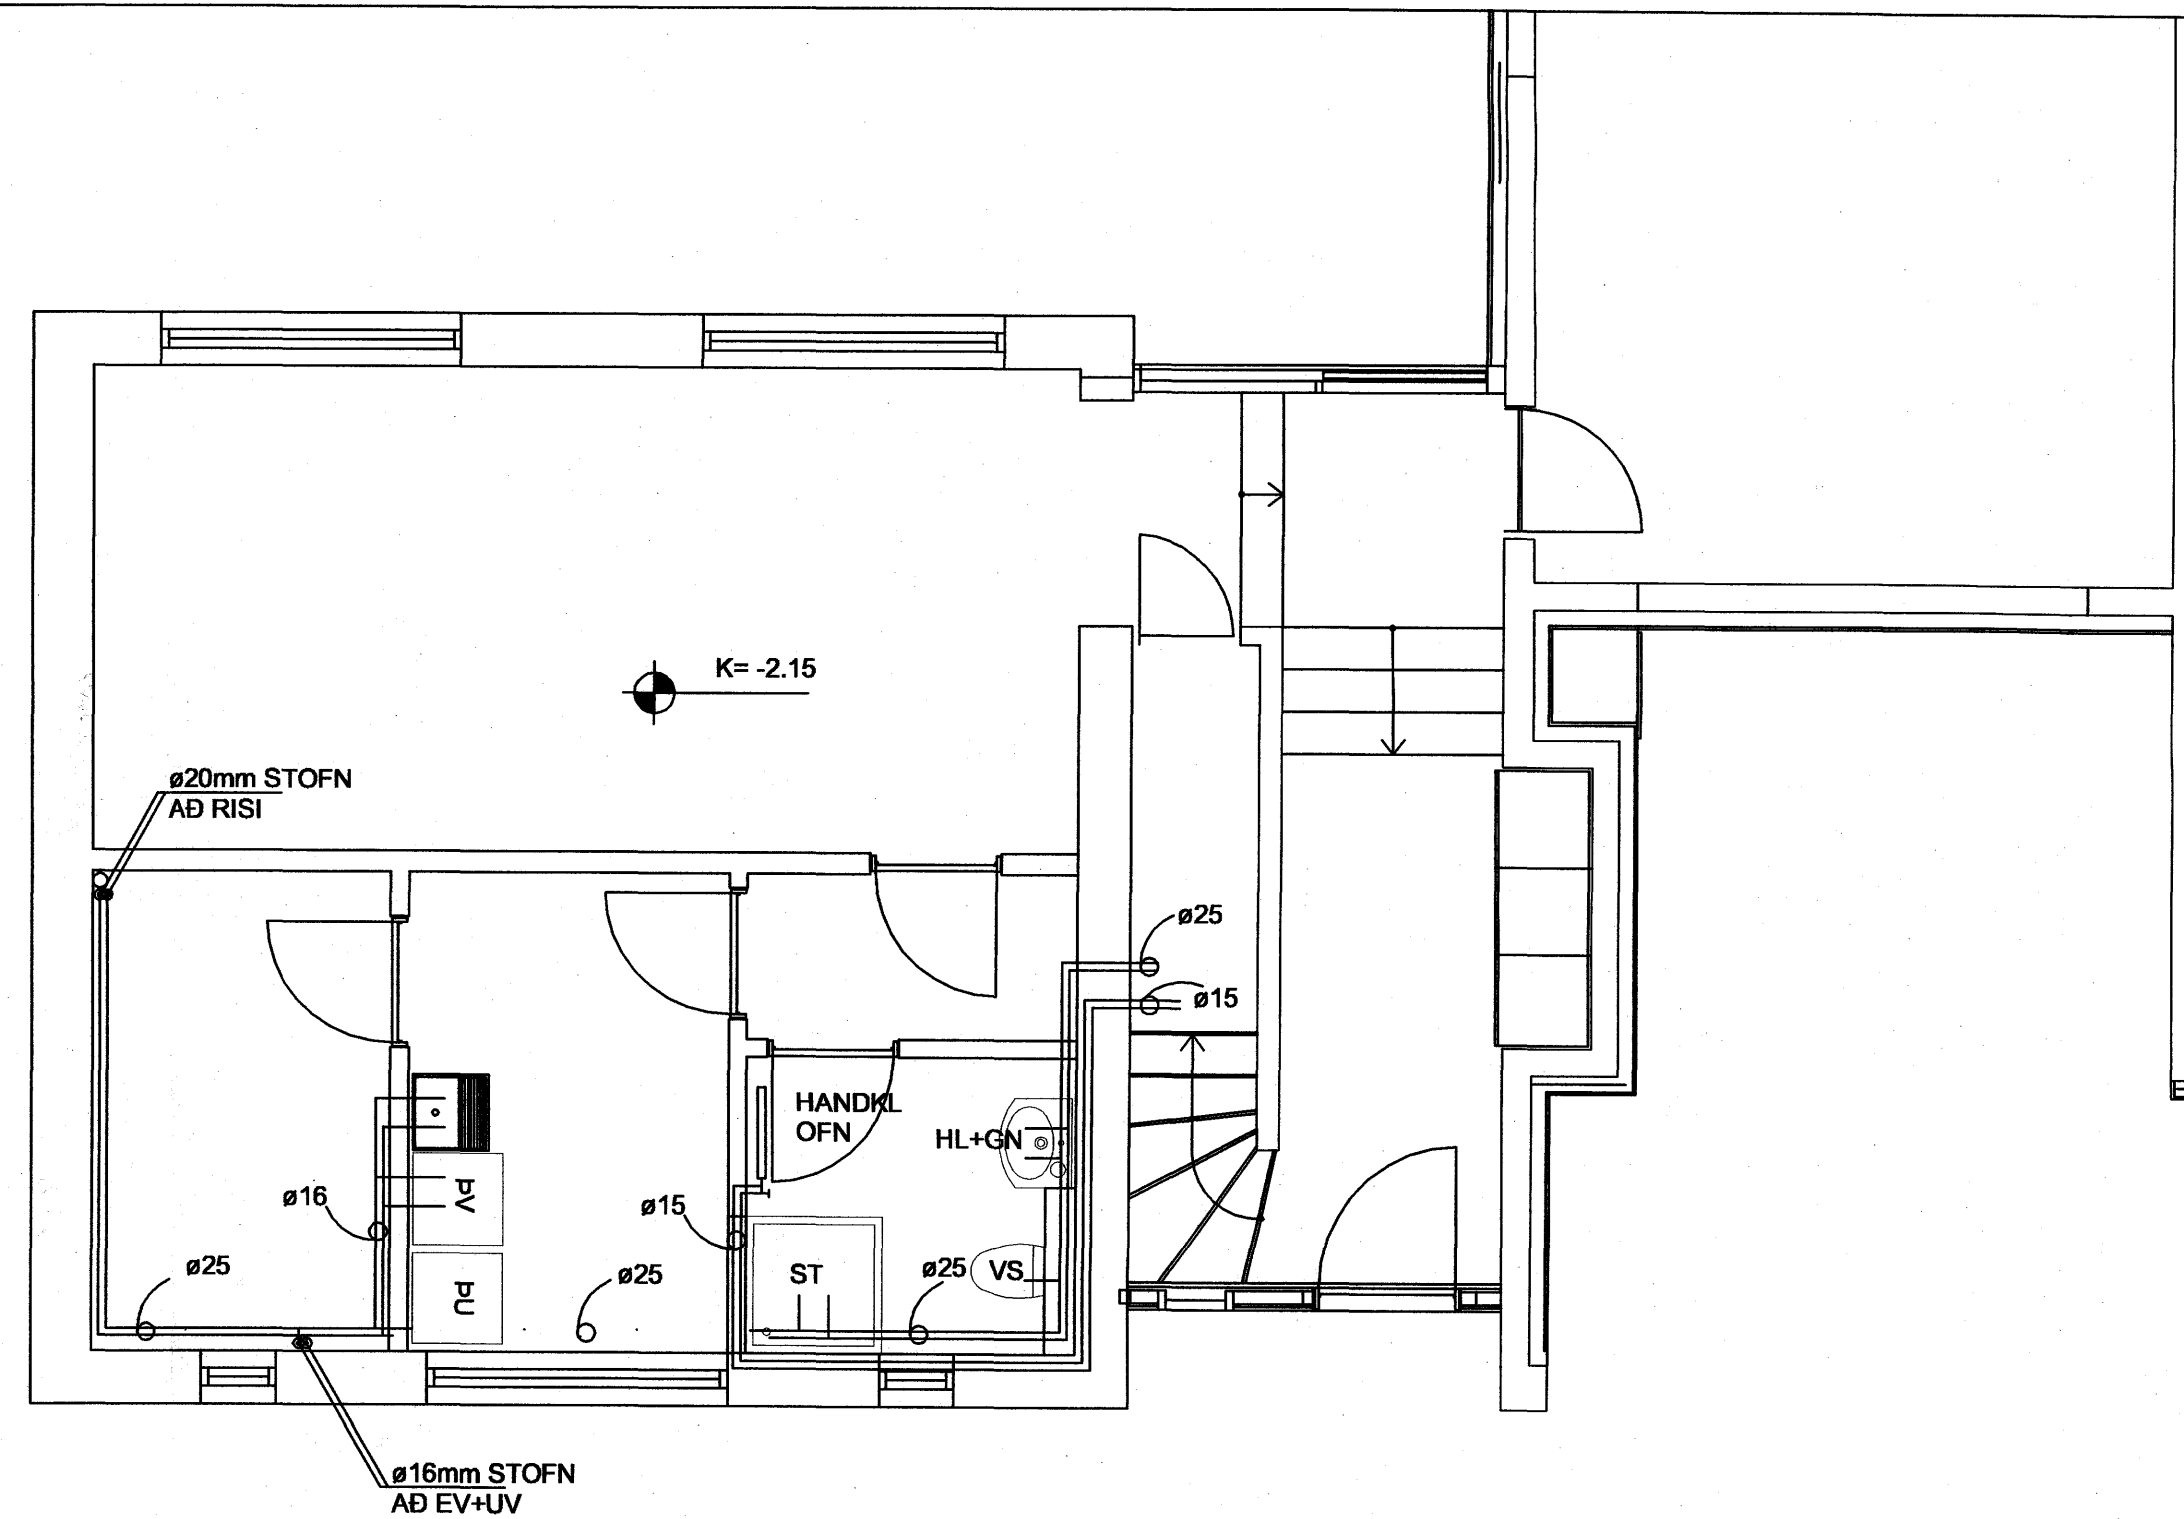

JARDHÆÐ mkv. 1:50

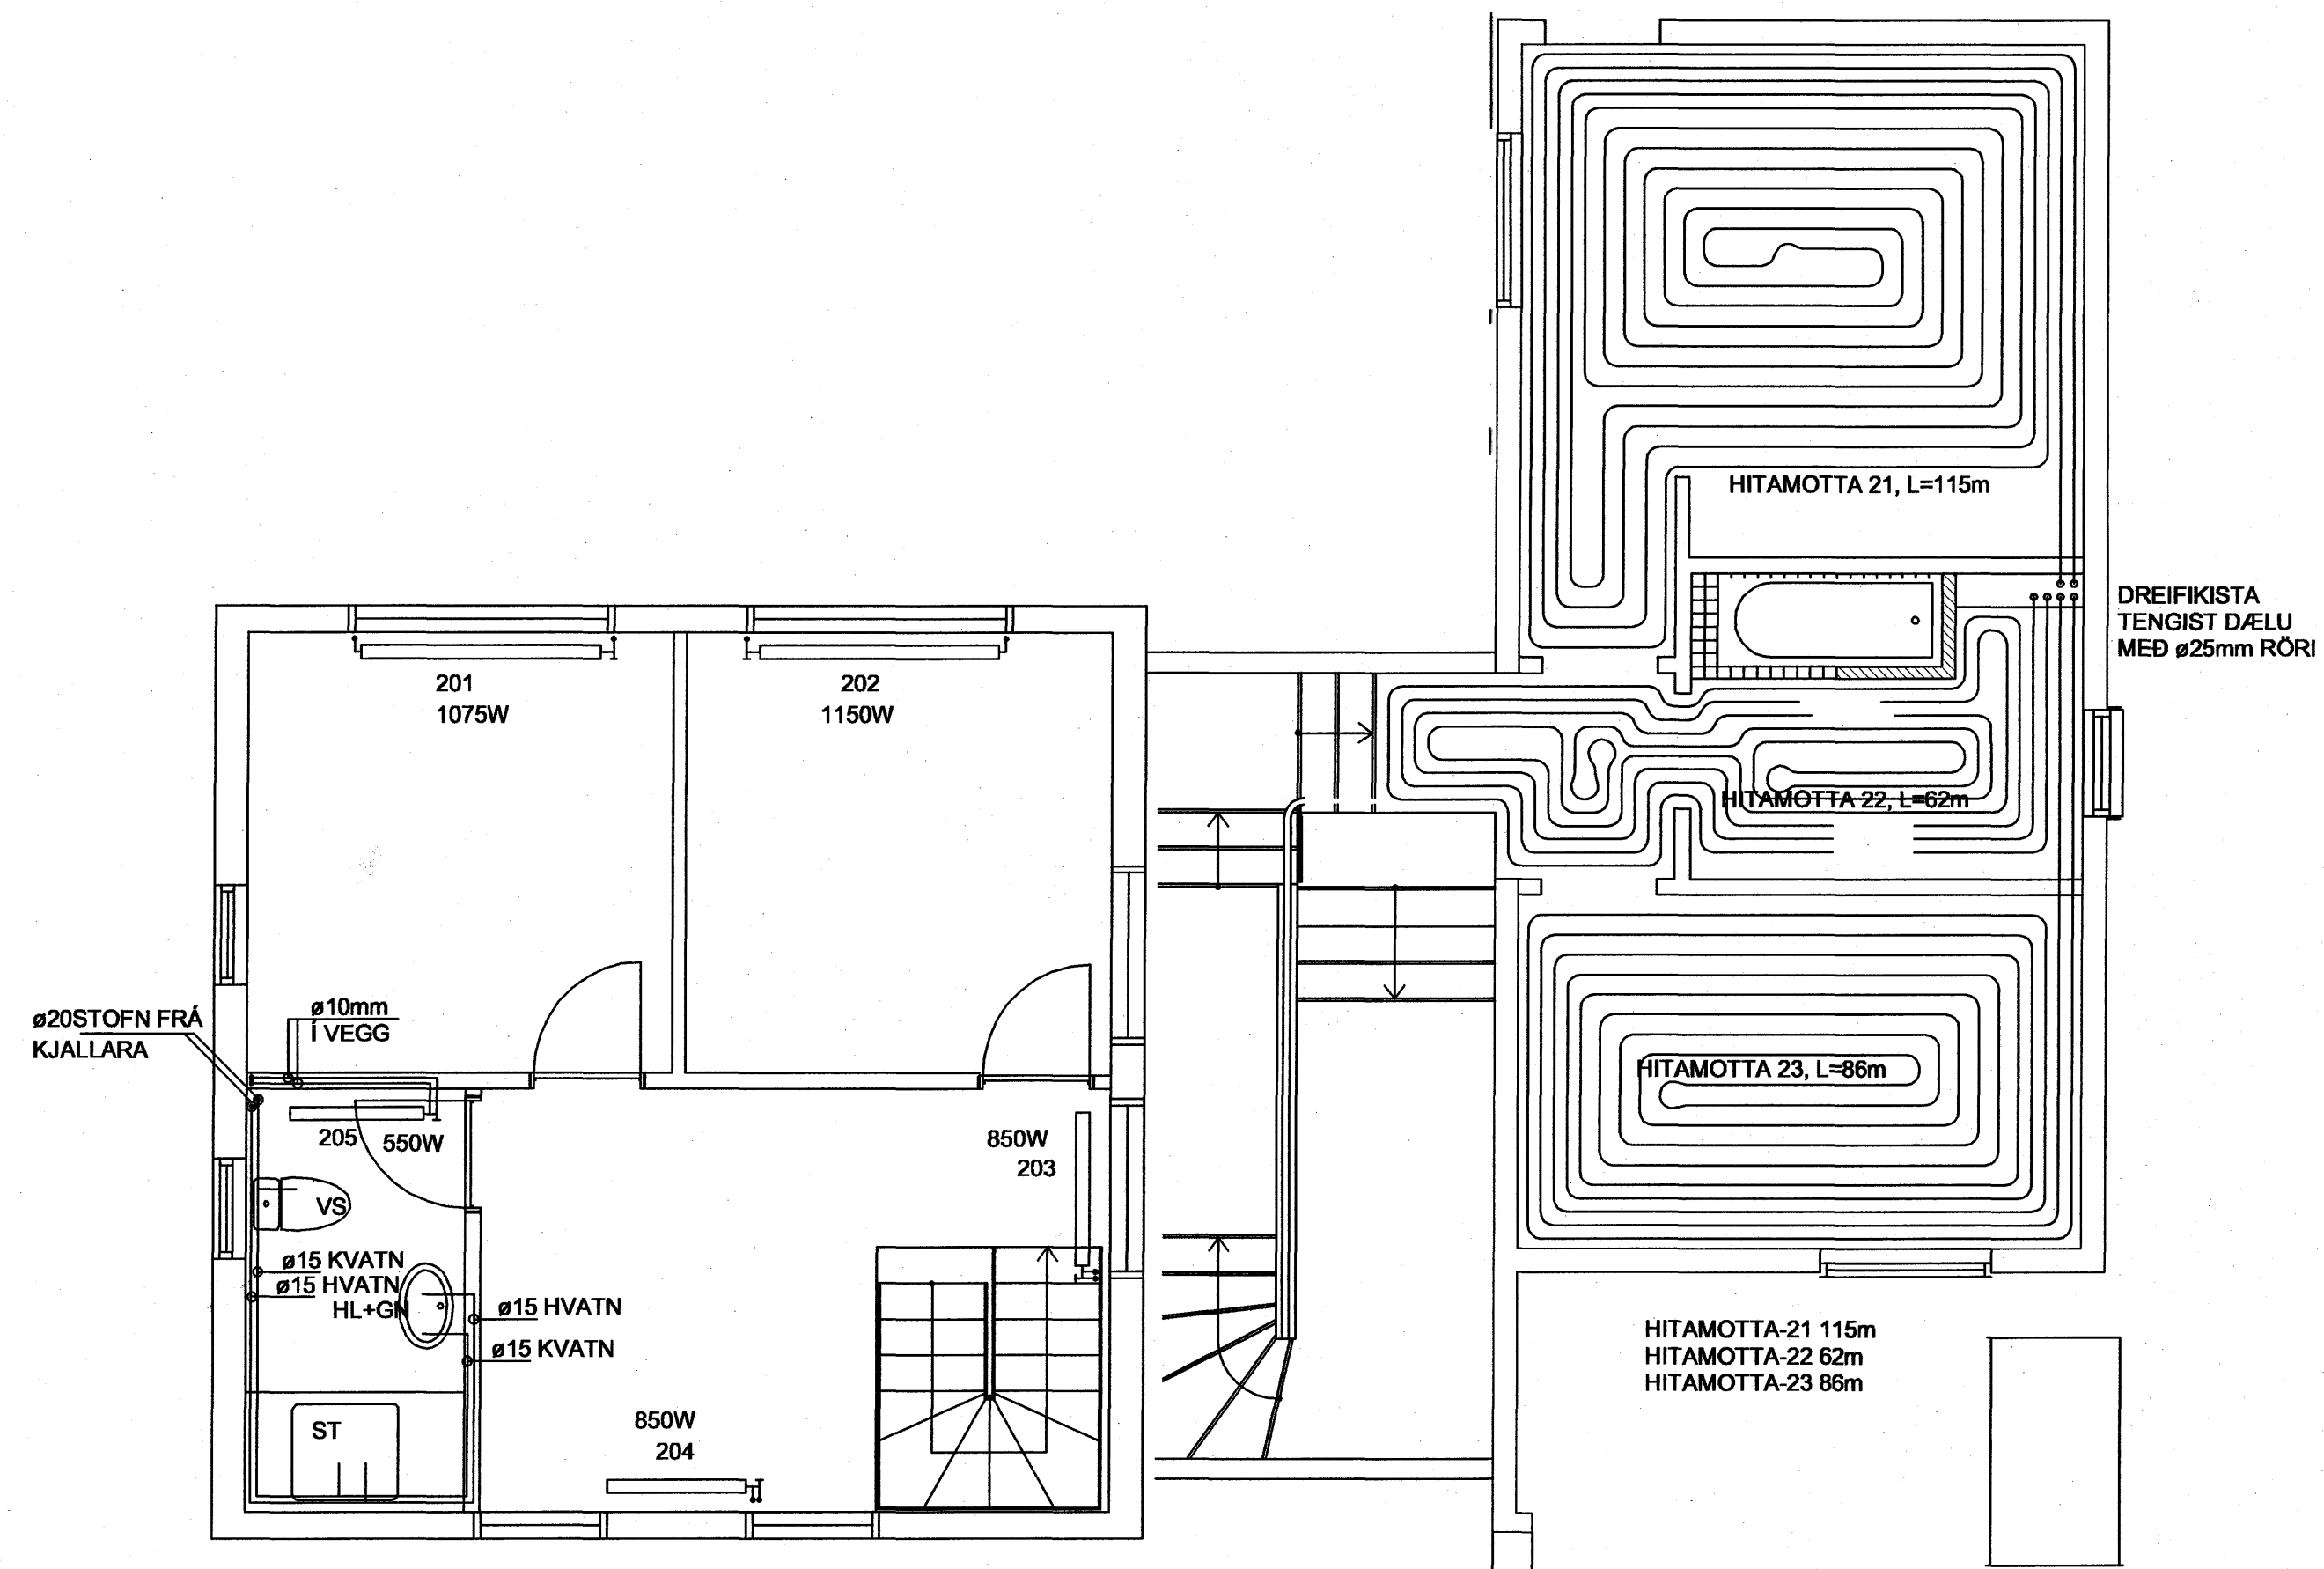

RISHÆÐ mkv. 1:50

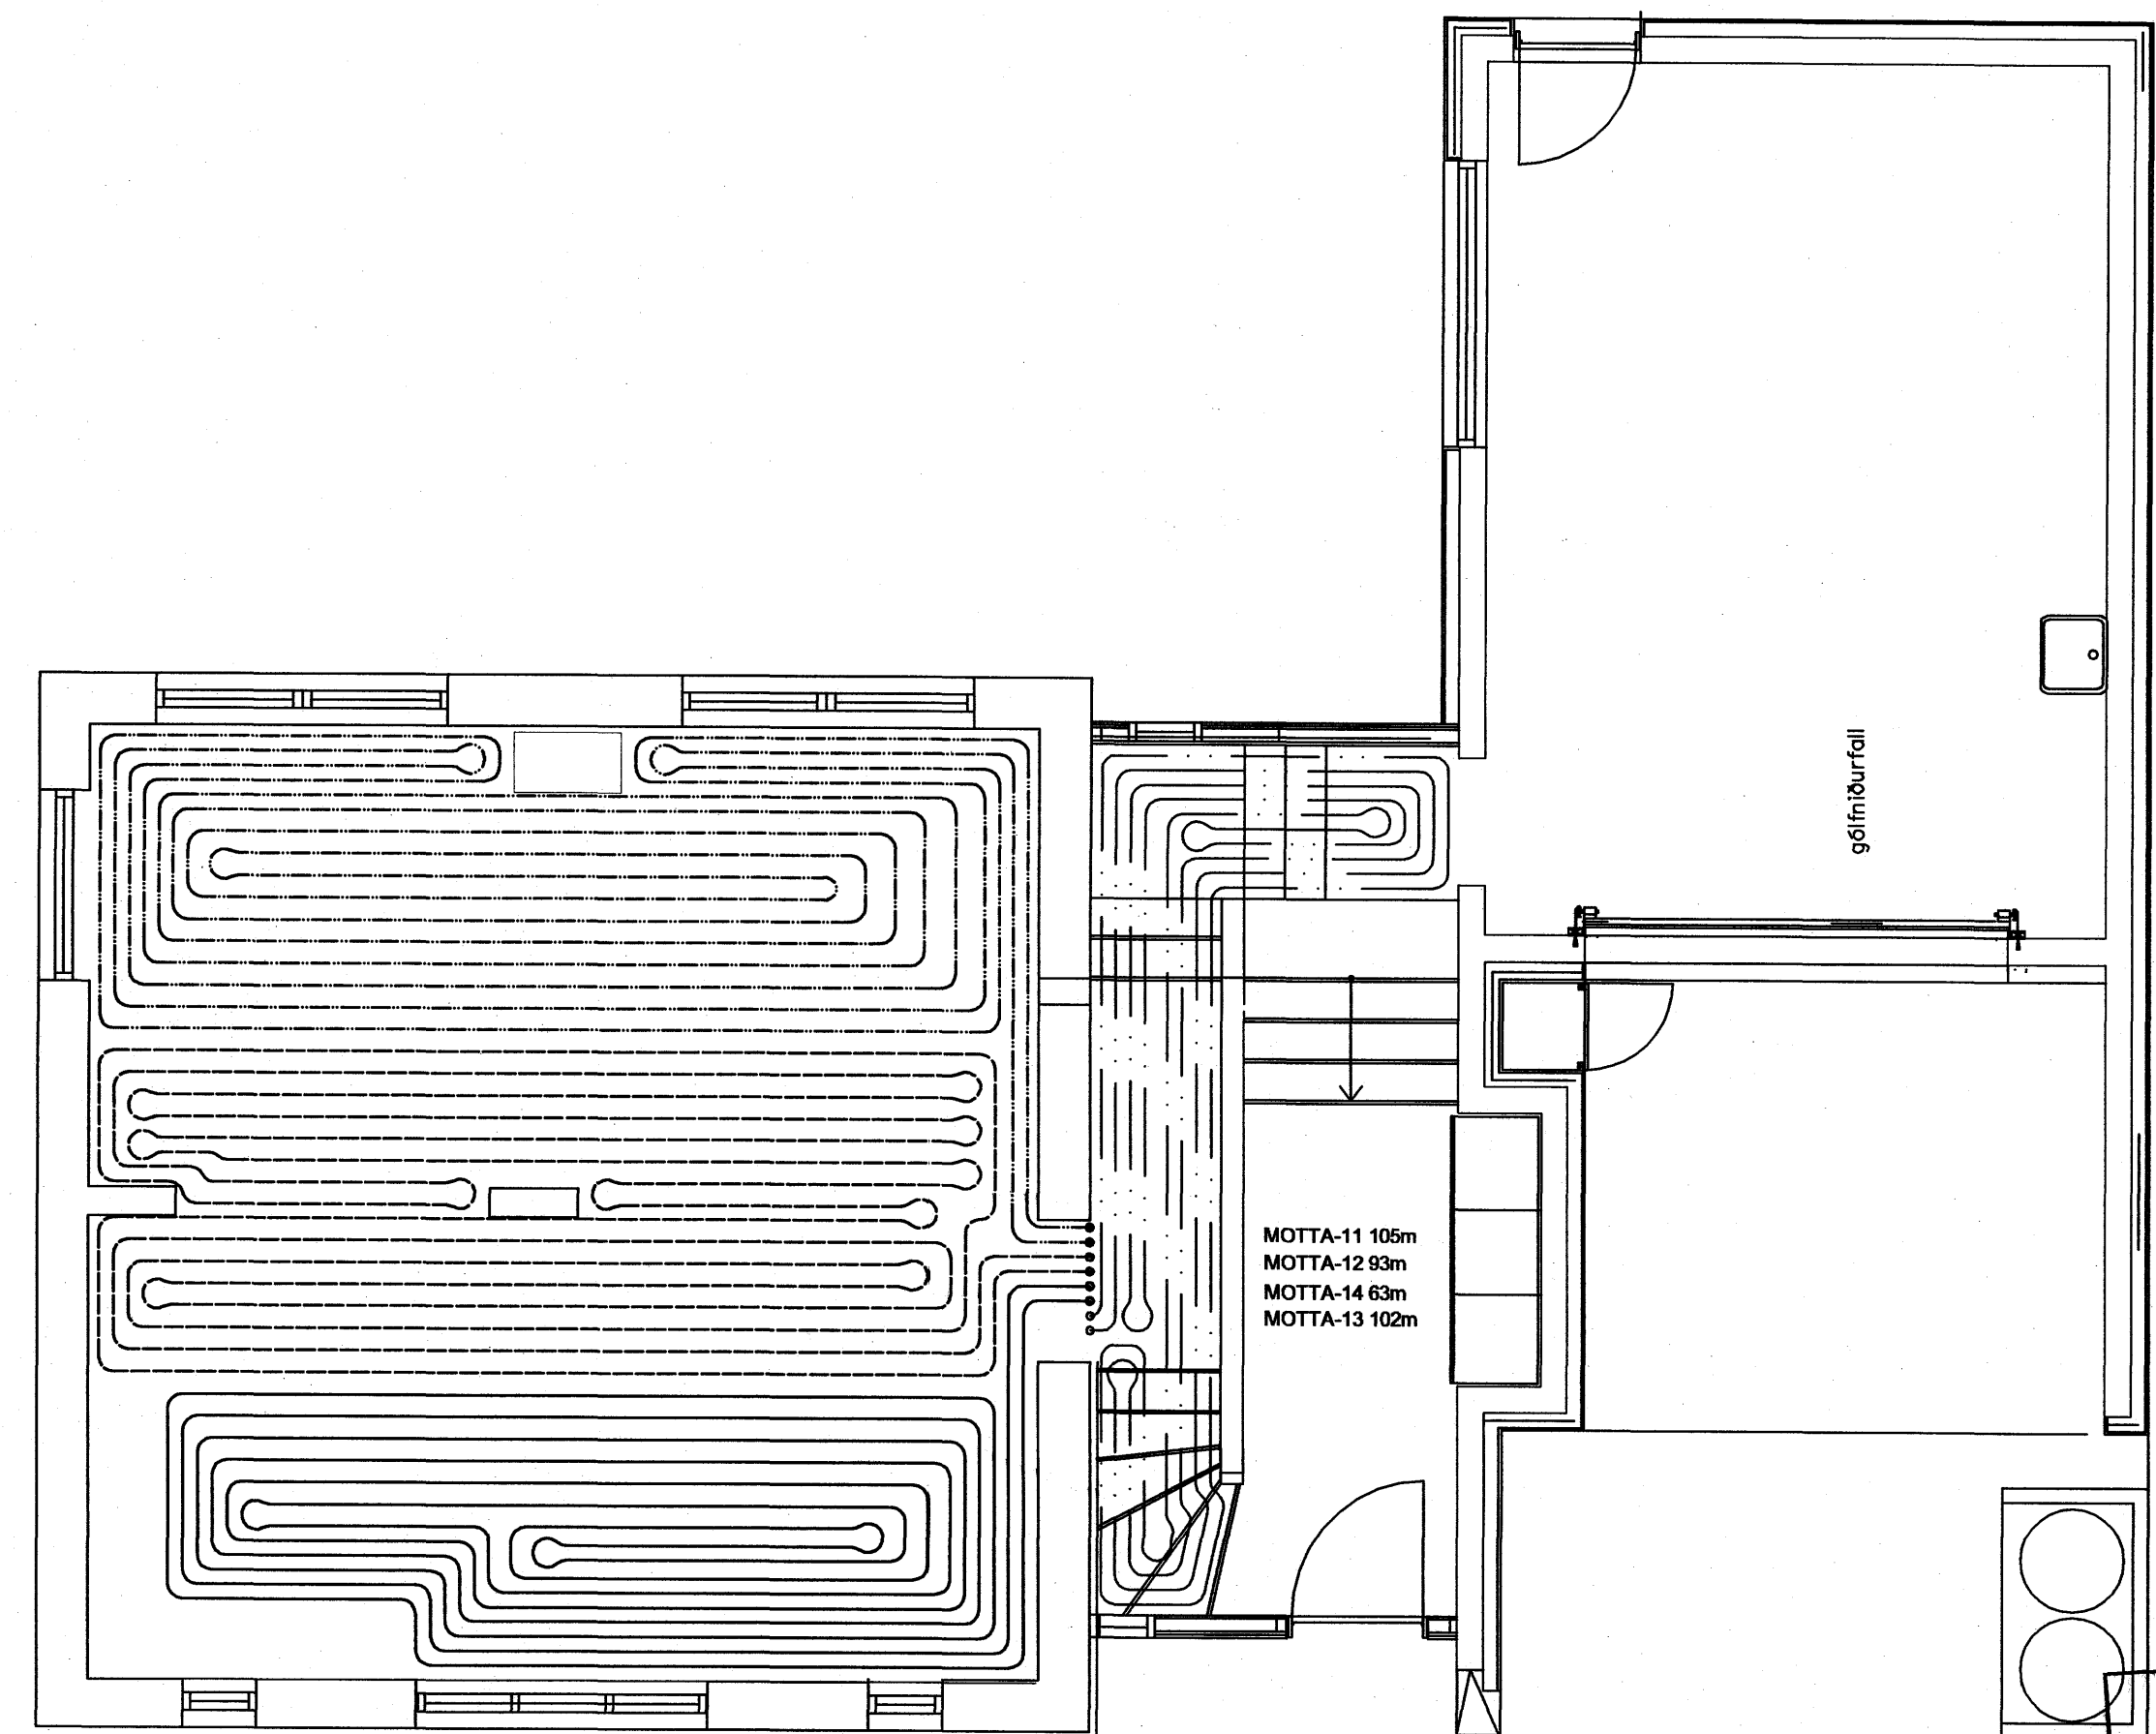

ADALHÆÐ mkv. 1:50

Samþykkt þann
 09 MAI 2006
 VPS

DTGÁFA	BREYTING	DAGSETT	TEIKNAD	YFIRFARID	DTGÁFA	BREYTING	DAGSETT	TEIKNAD	YFIRFARID

VERKFRÆDISTOFAN
möndull
 SVEINBJÖRN JÓNSSON
 Byggingaverkfræðingur
 Birkilífó 8, 105 Reykjavík
 Sími 568-8255, kt. 591184-1139

Sveinbjörn Jónsson
 26/12/59-7948

TEIKNAD SVBJ	VERKHEITI HAMARSBRAUT 12, HAFNARFIRDI	VERKJ. VERKKAIPA 2068
HANND SVBJ	EFNI LAGNIR	BLAÐSTÆÐ A1
YFIRFARID	TEGUND HITALAGNIR	BLAÐNÖMR 2068-P-501
DAGSETT FEB06	ARITUN ADALHÖNNUNAR	
VERKFRÆÐI 2068		