




SNID 6-6 MKV. 1:10

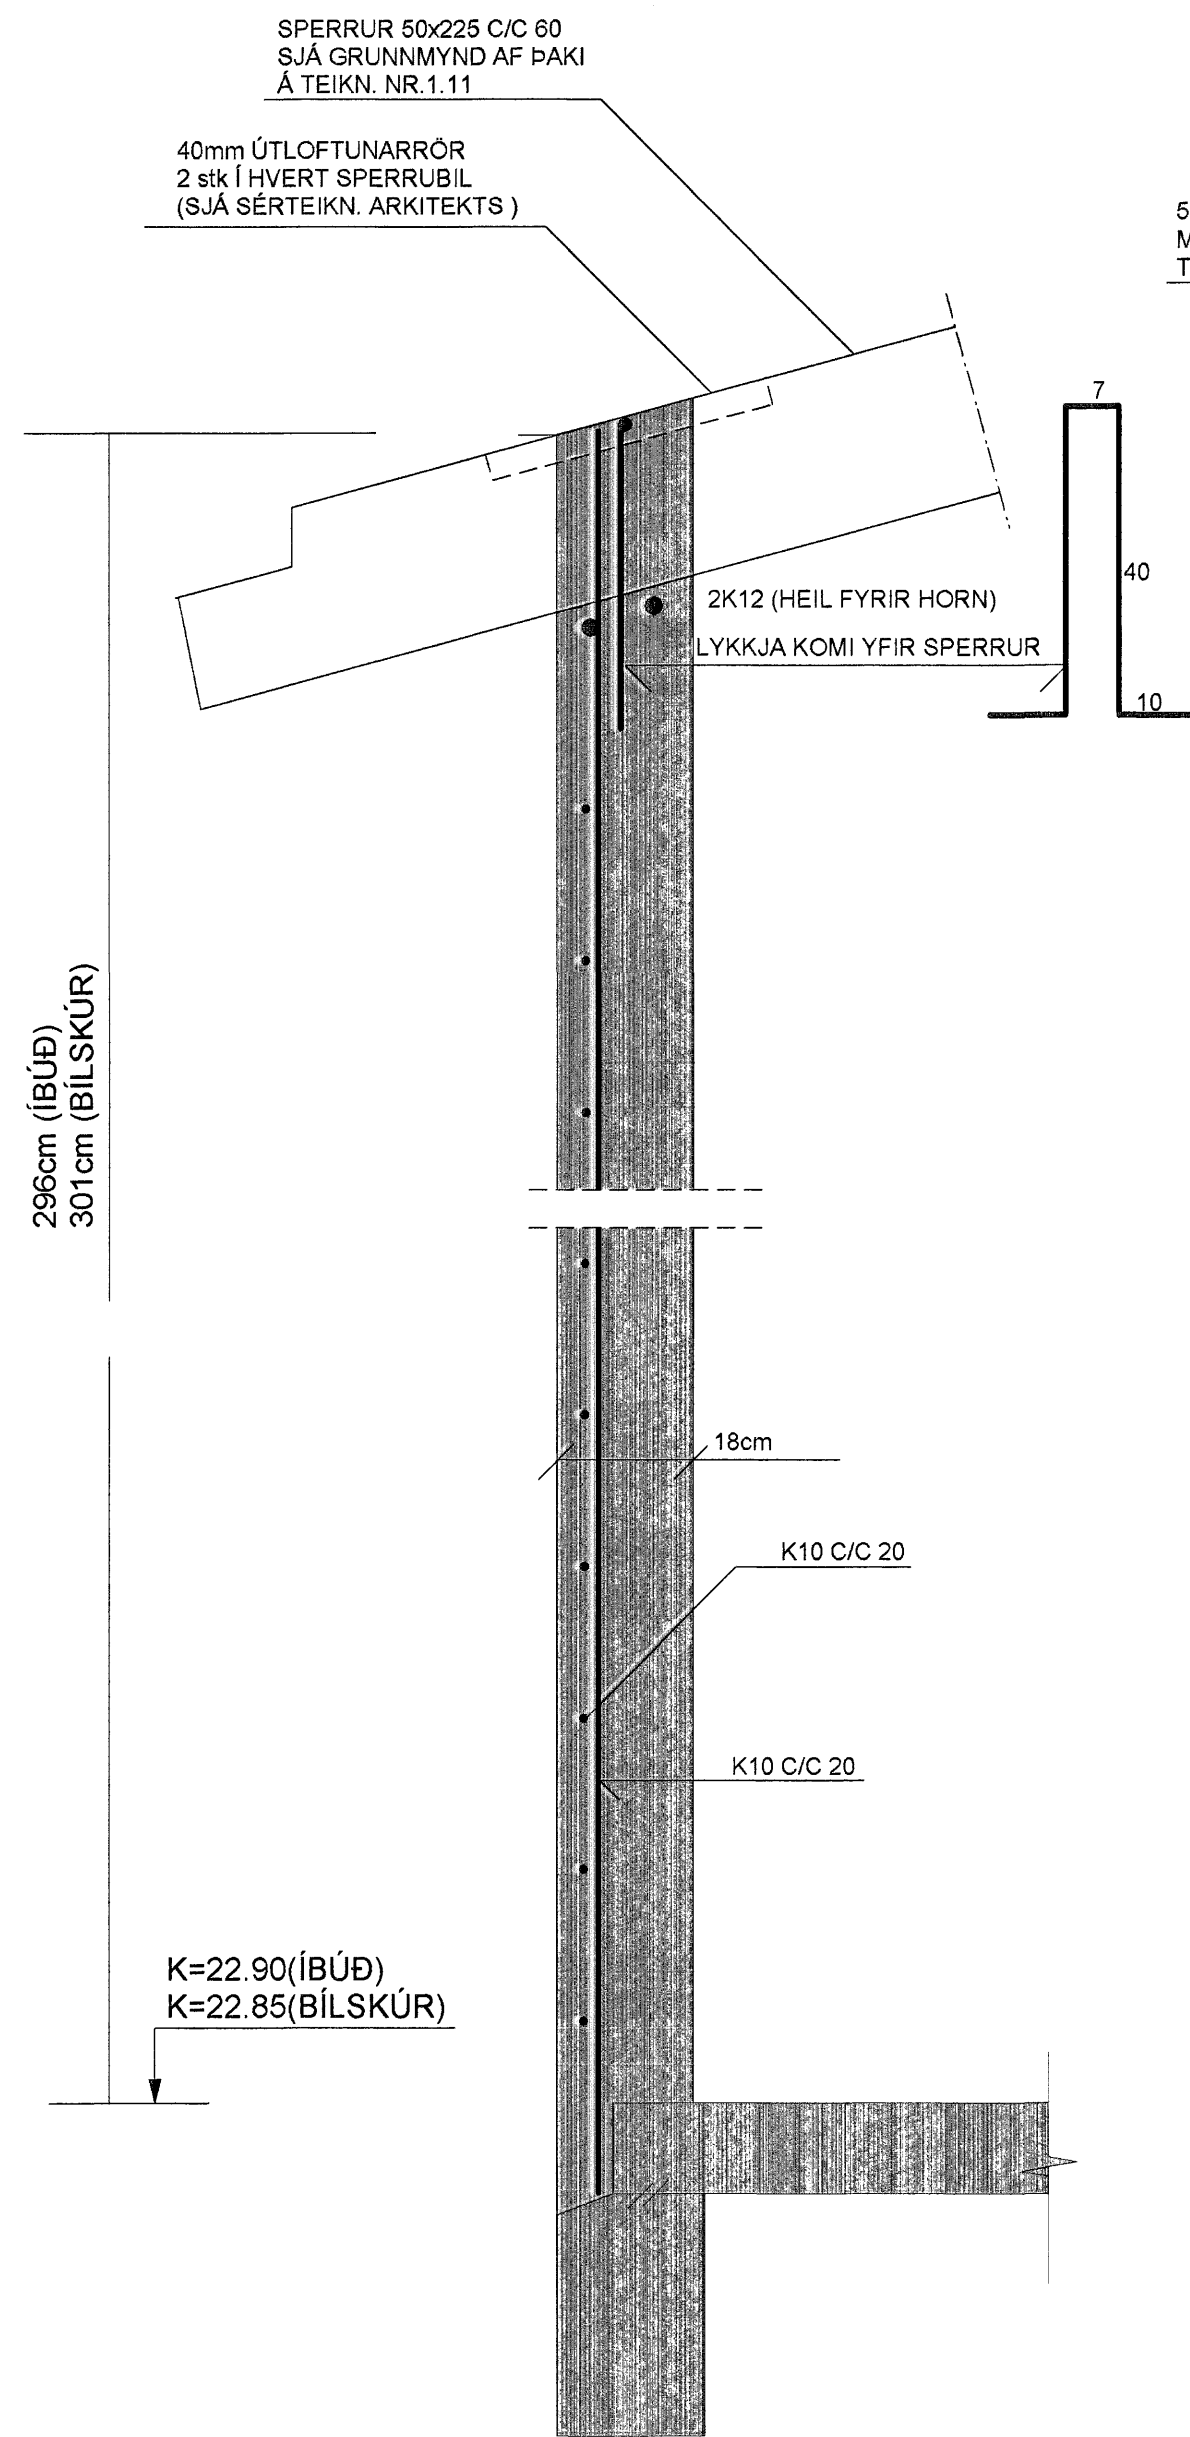


SNID 7-7 MKV. 1:10

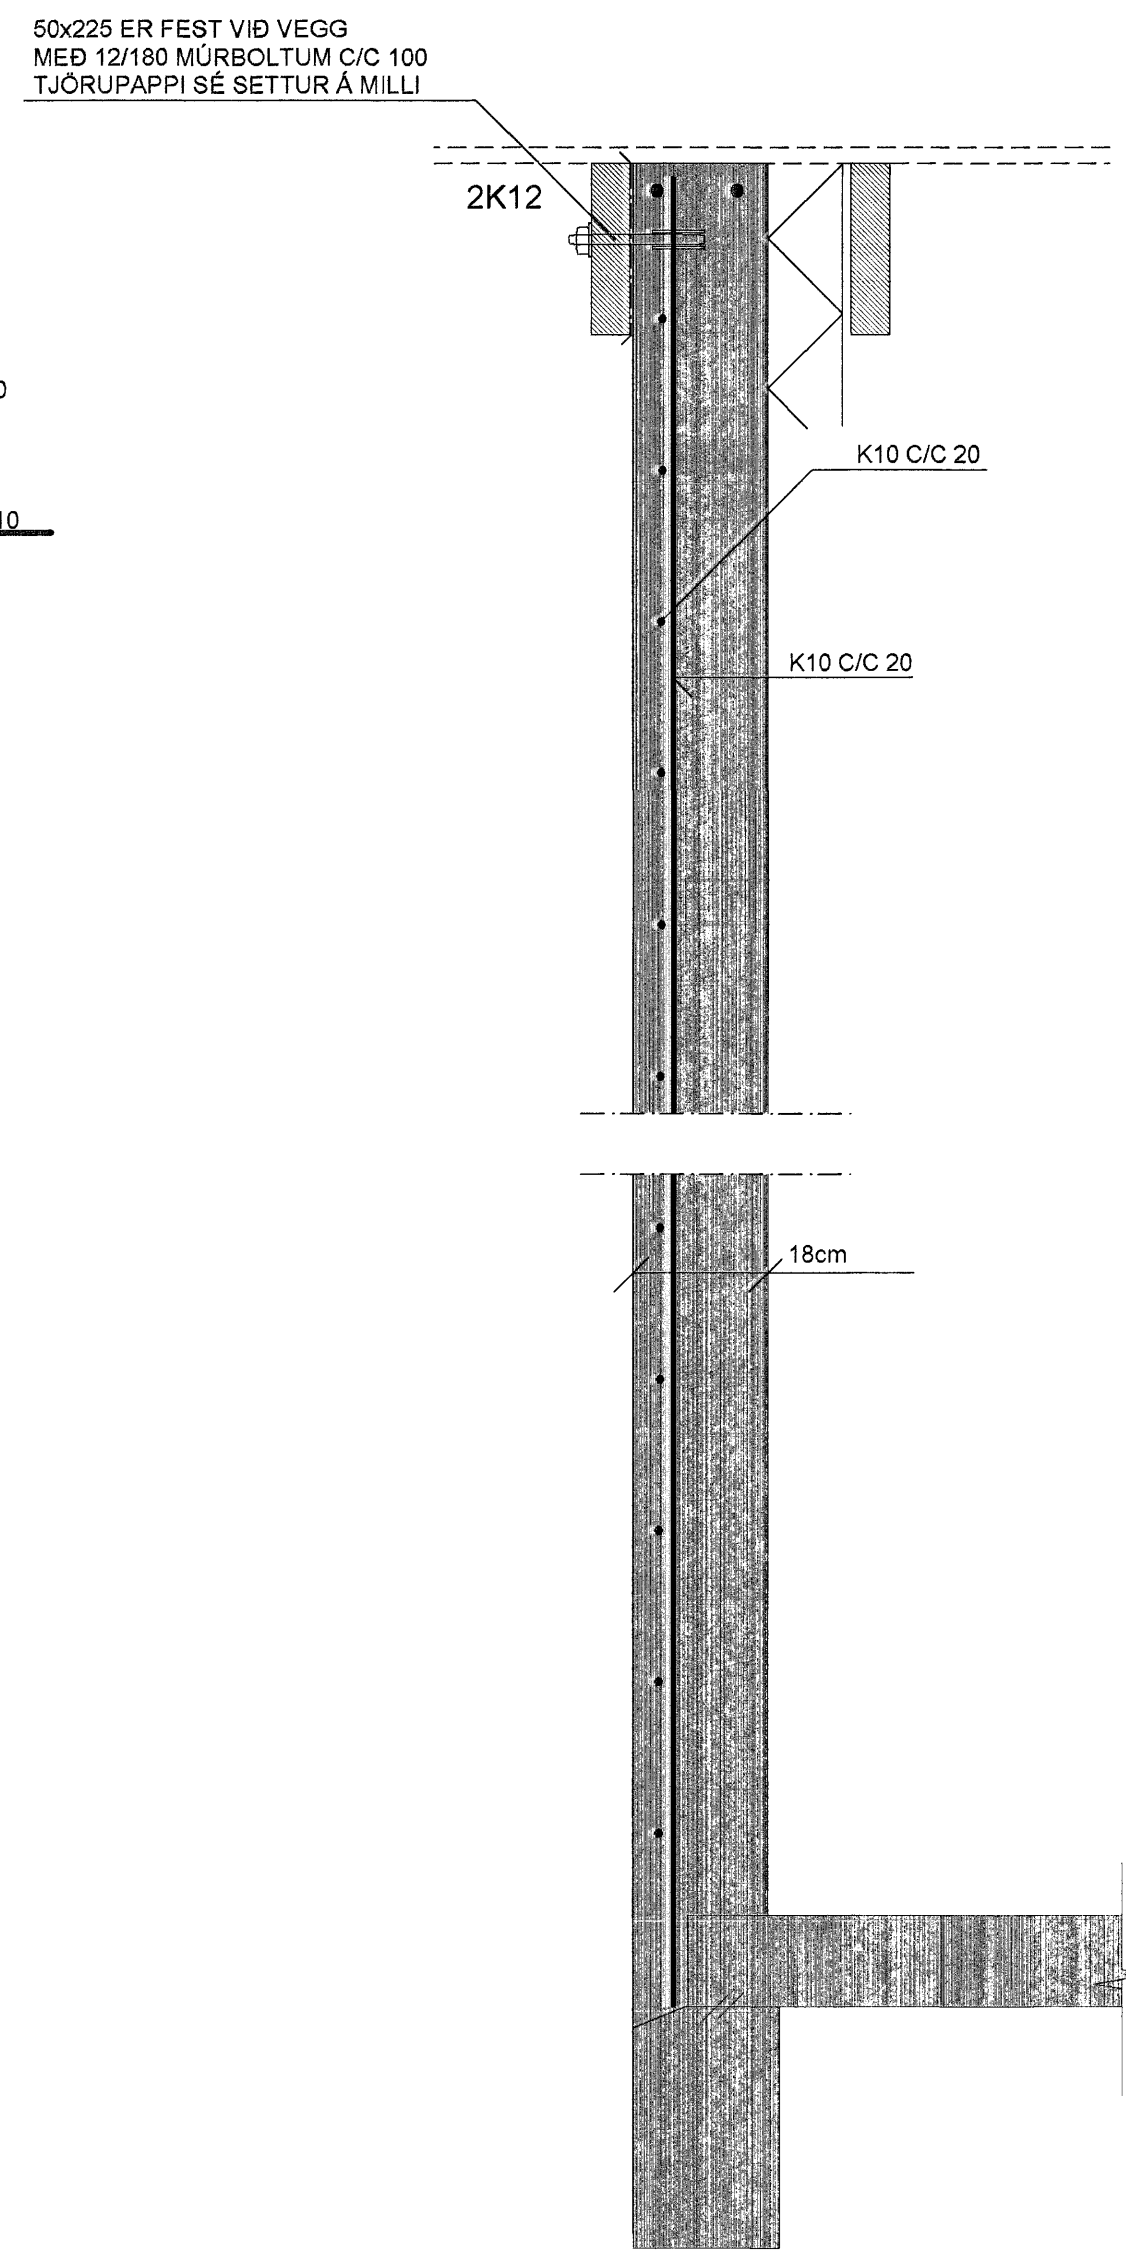


SNID 8-8 MKV. 1:10

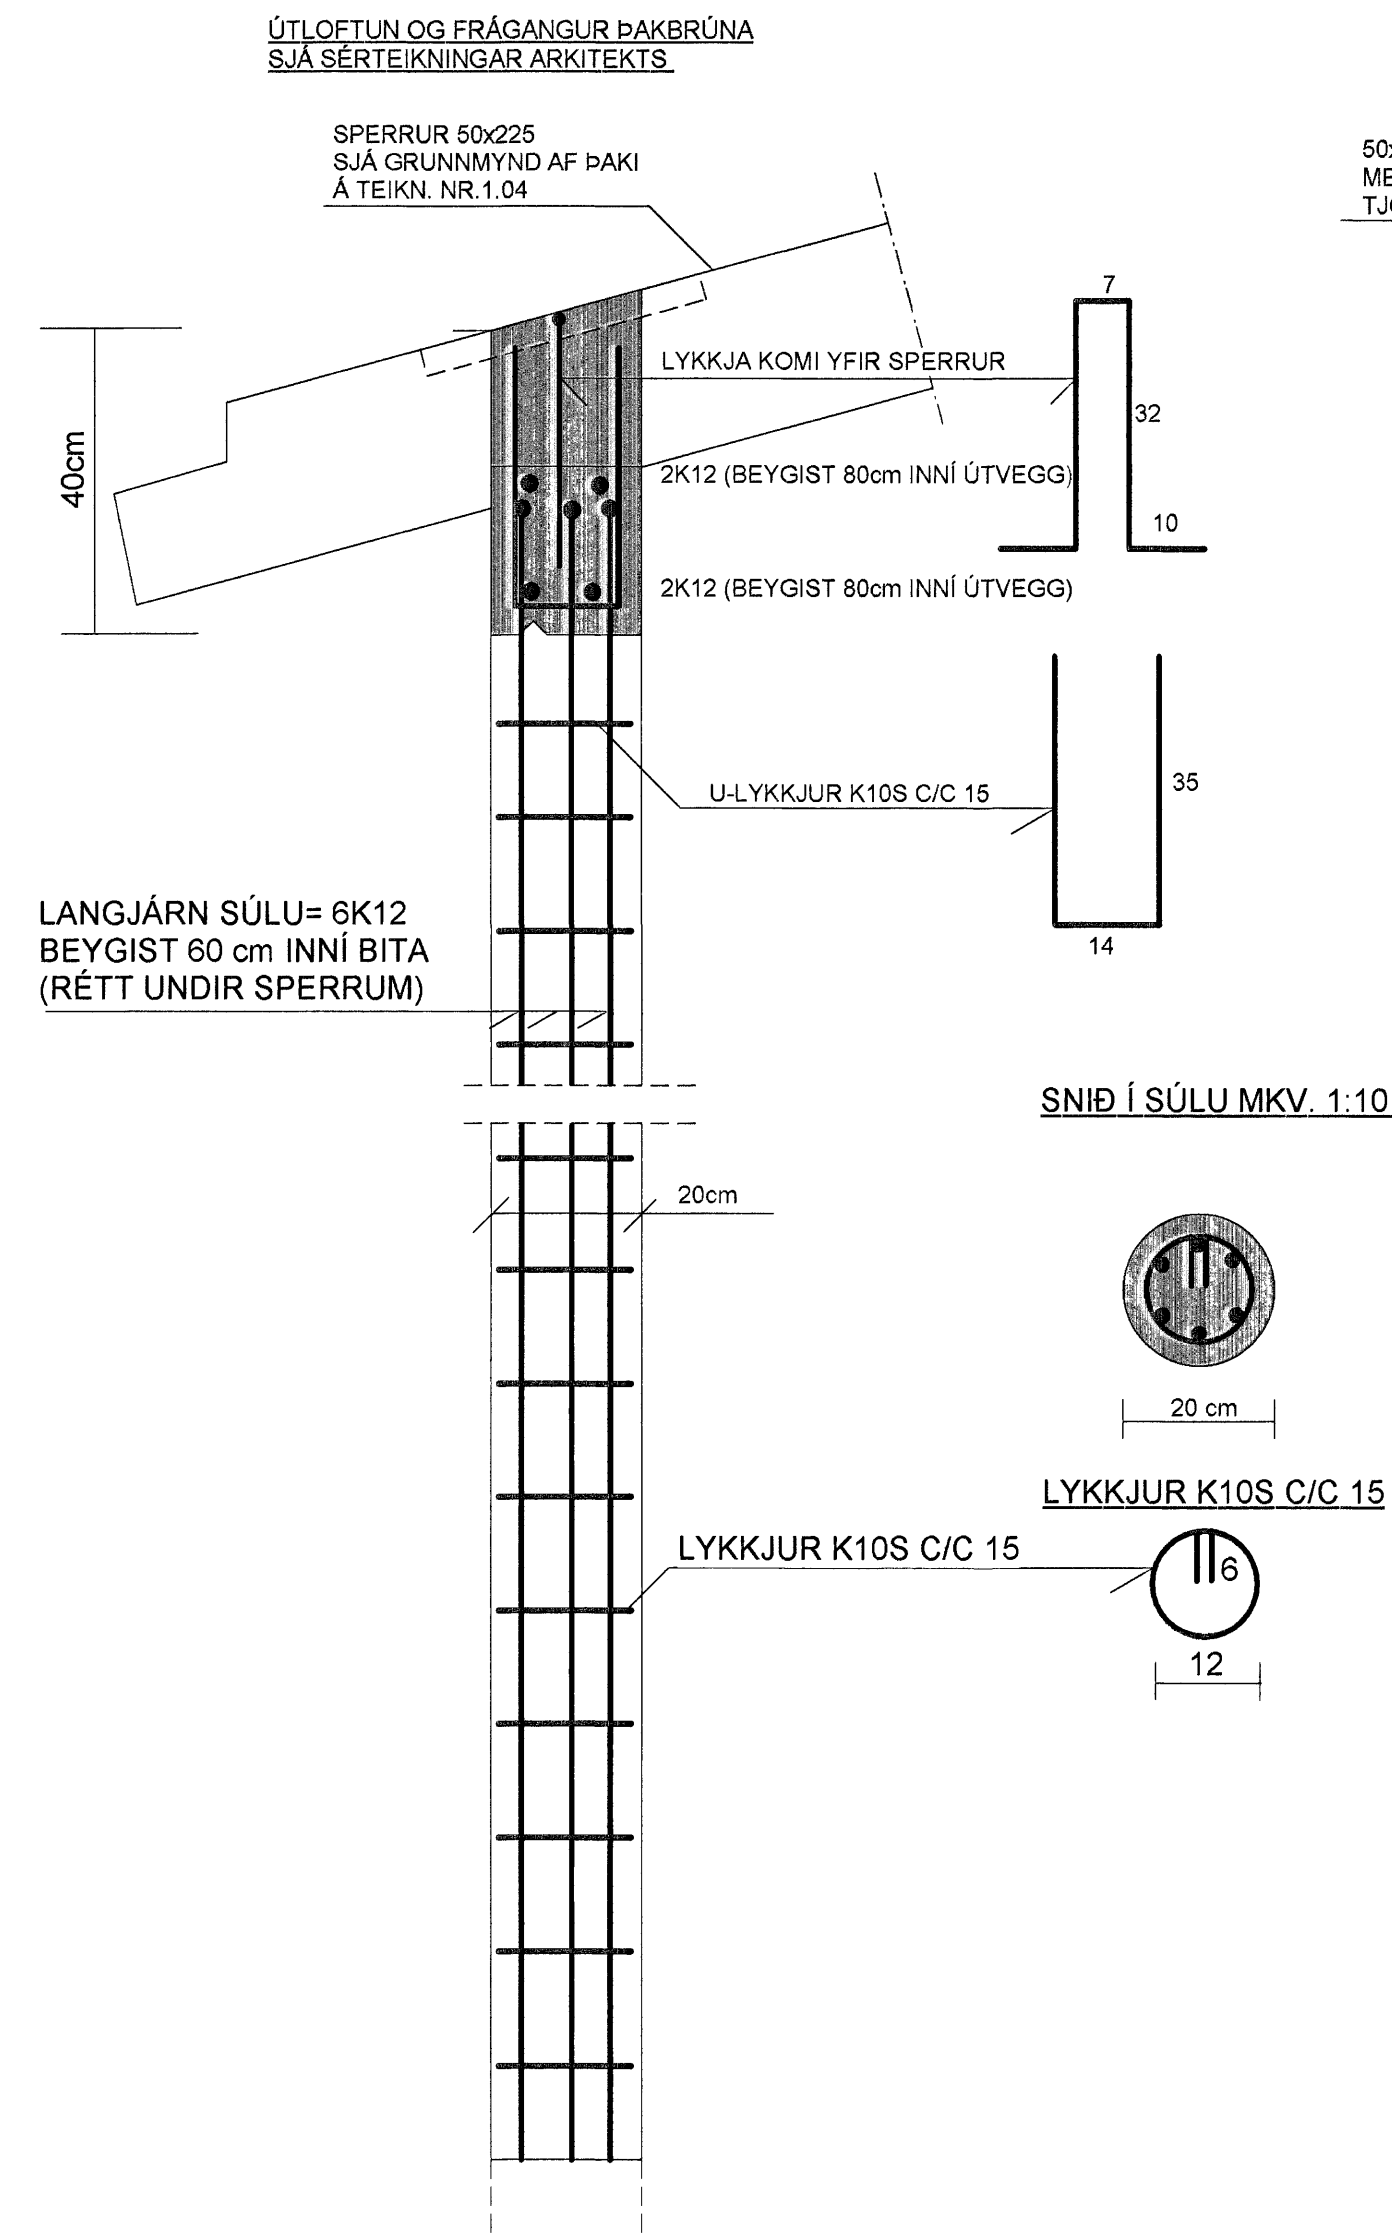


SNID 9-9 MKV. 1:10

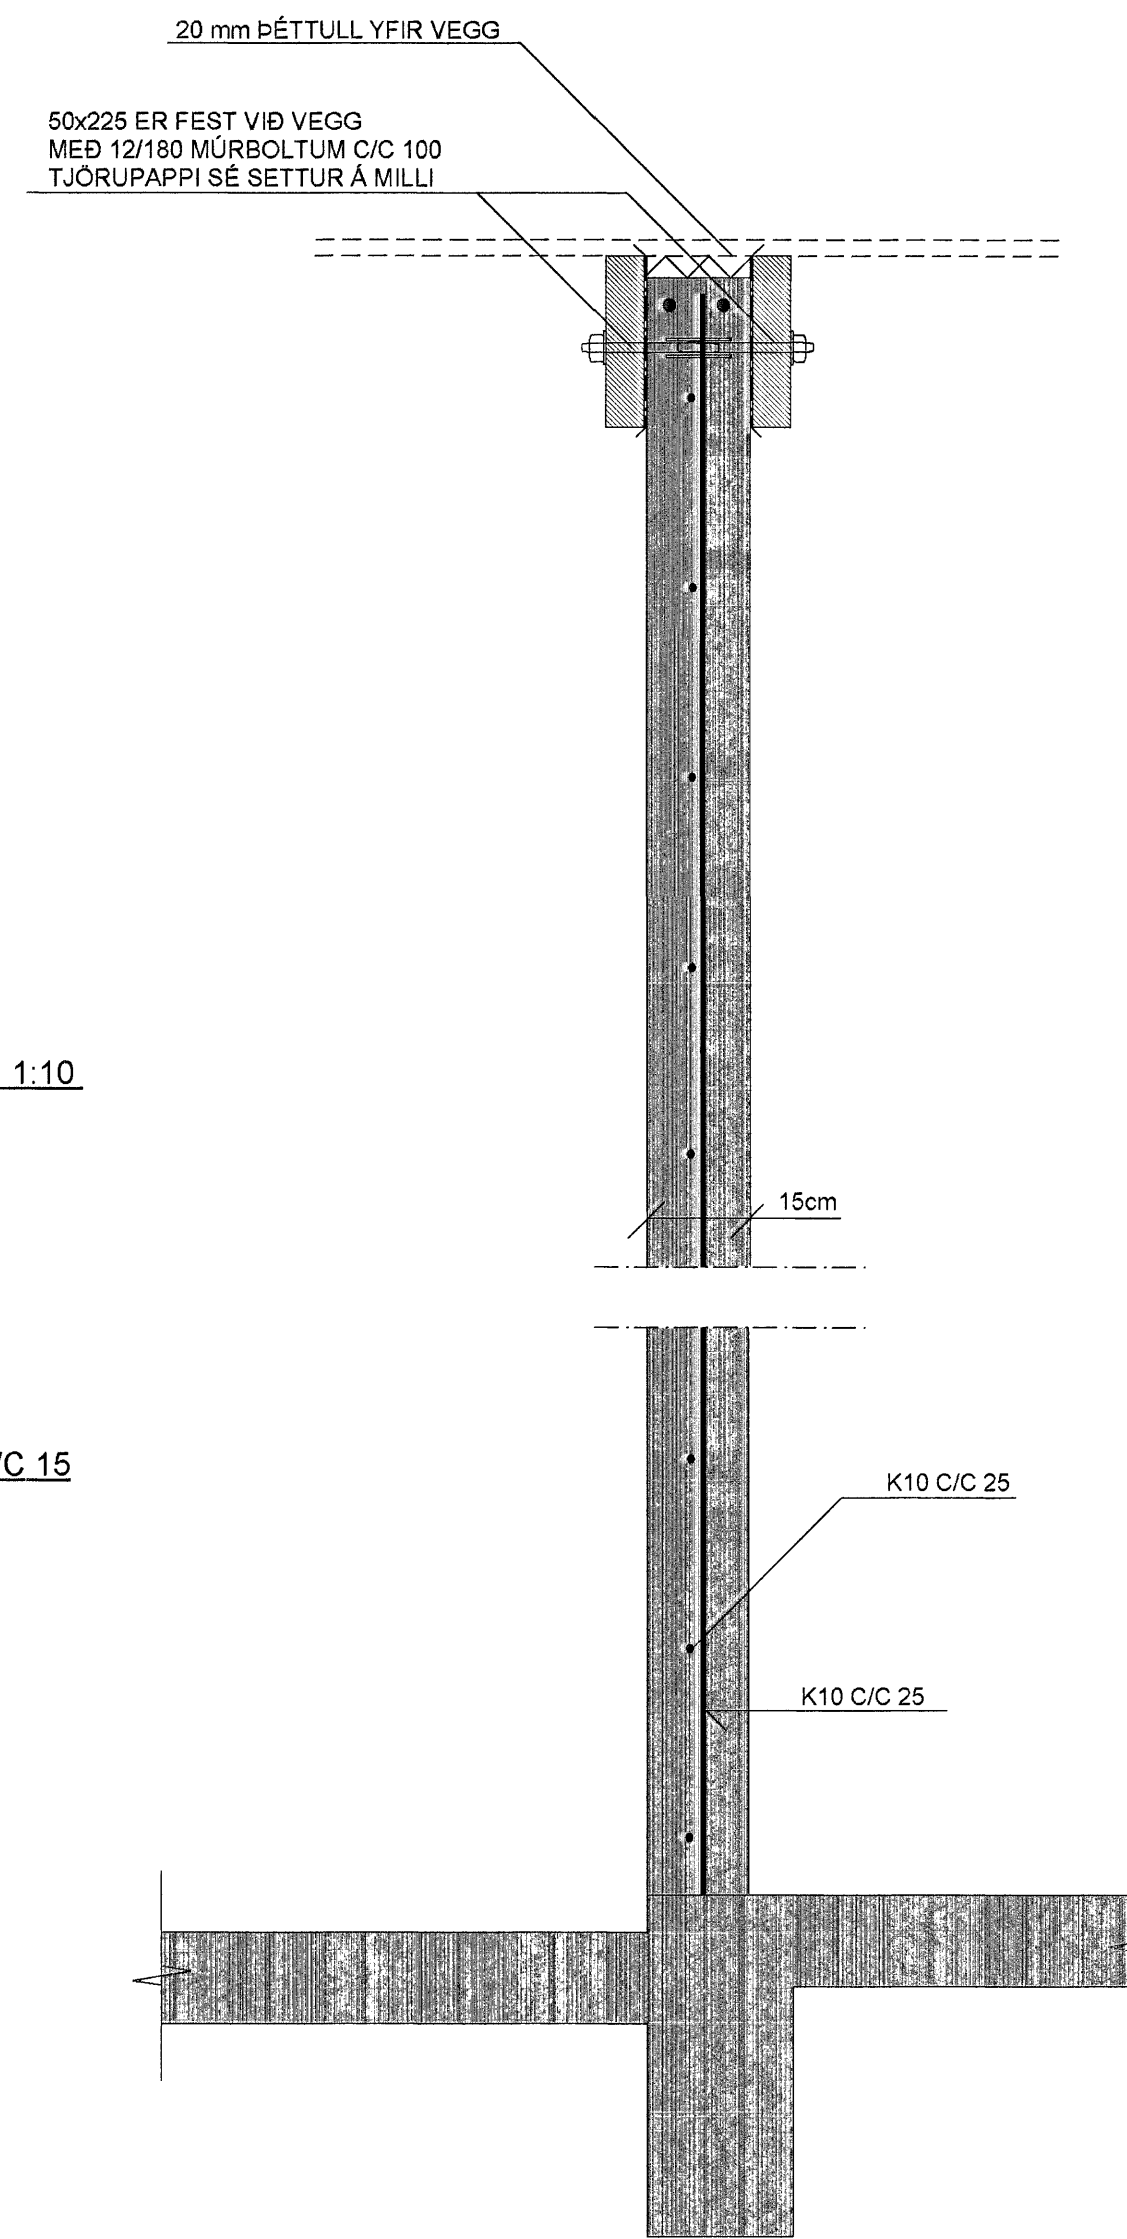


SNID 10-10 MKV. 1:10

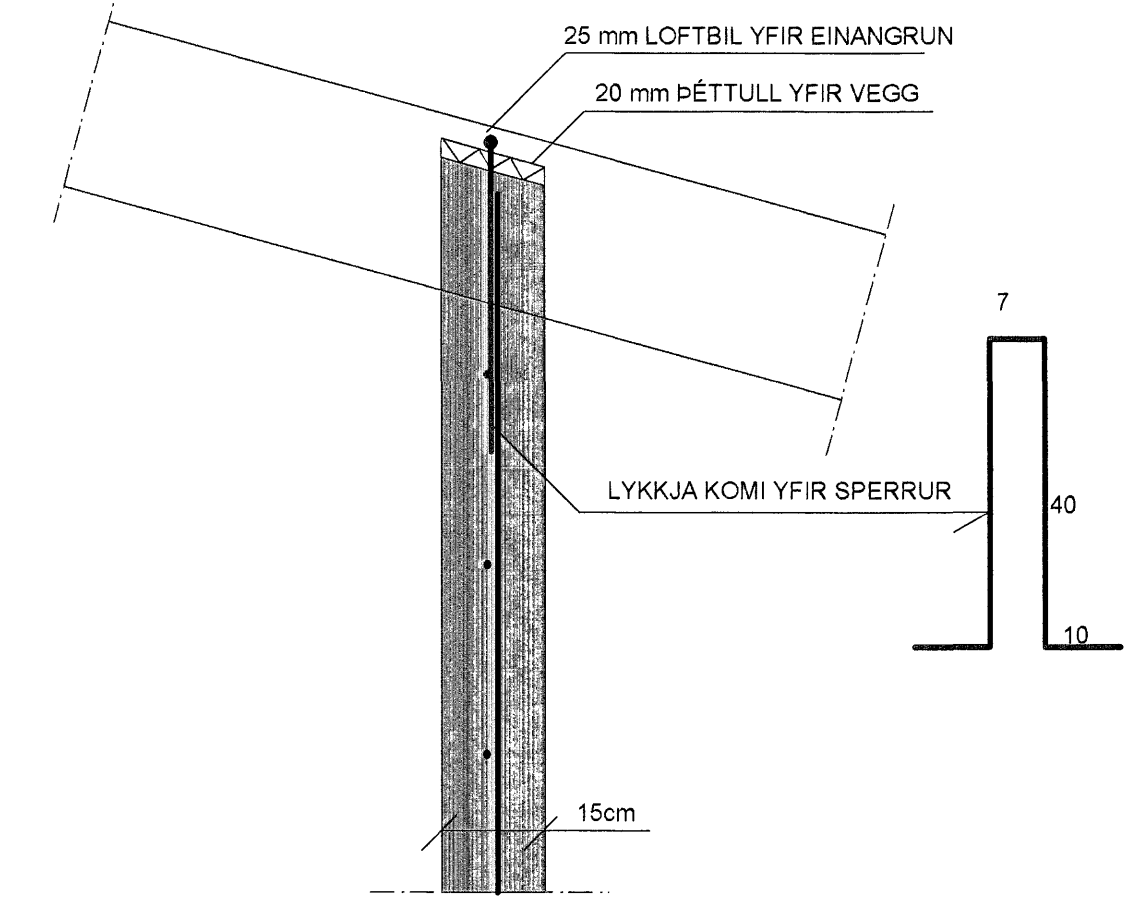


SNID 11-11 MKV. 1:10

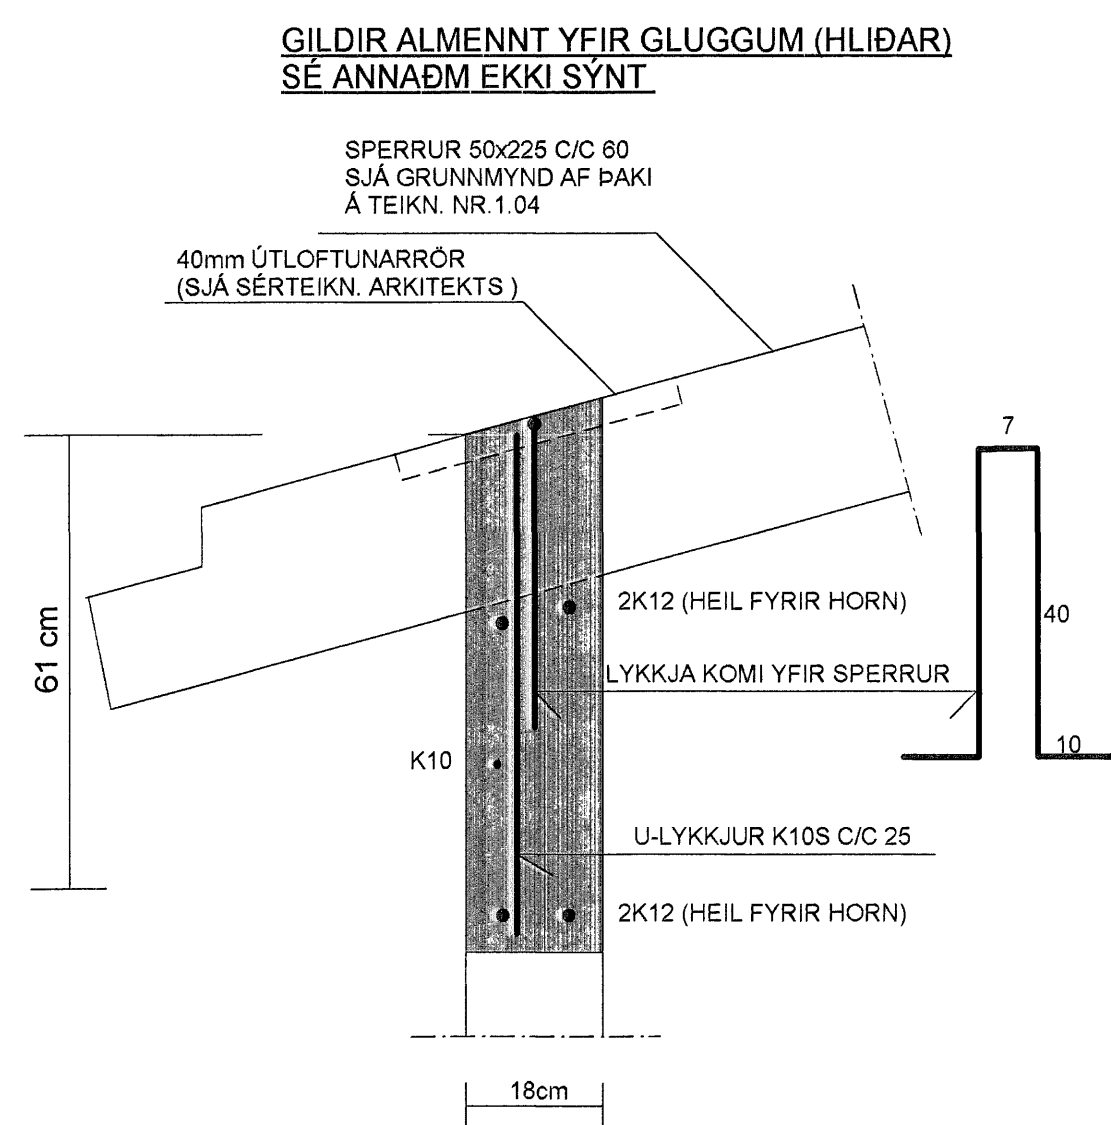

SNID 12-12 MKV. 1:10

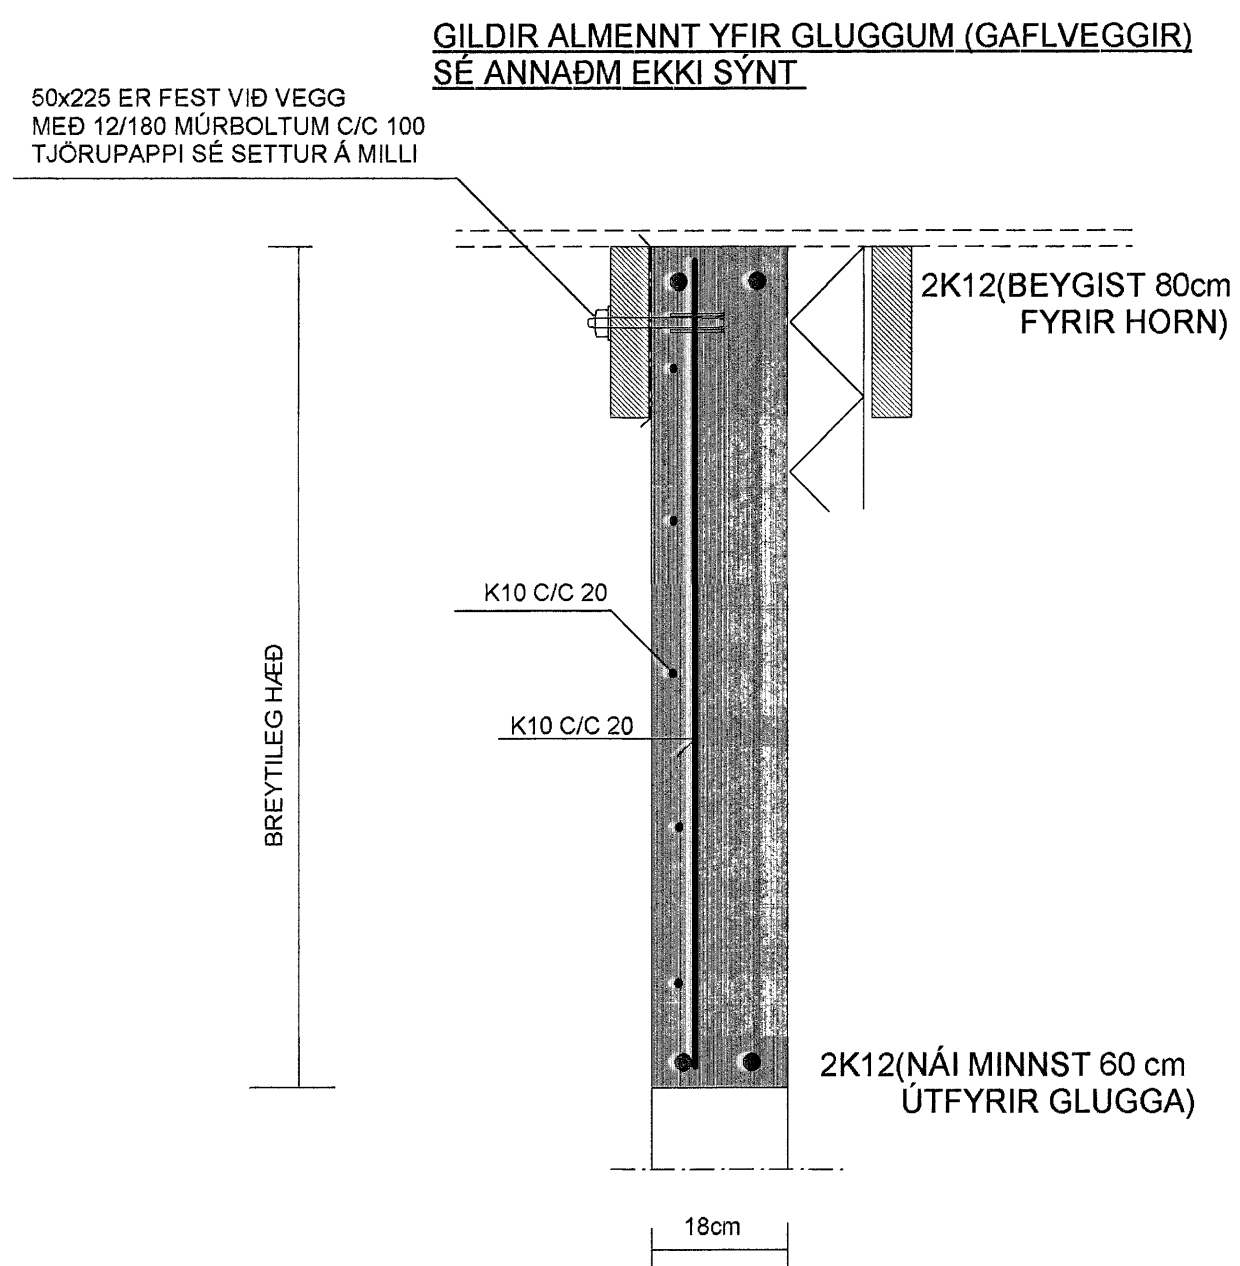

SNID 13-13 MKV. 1:10

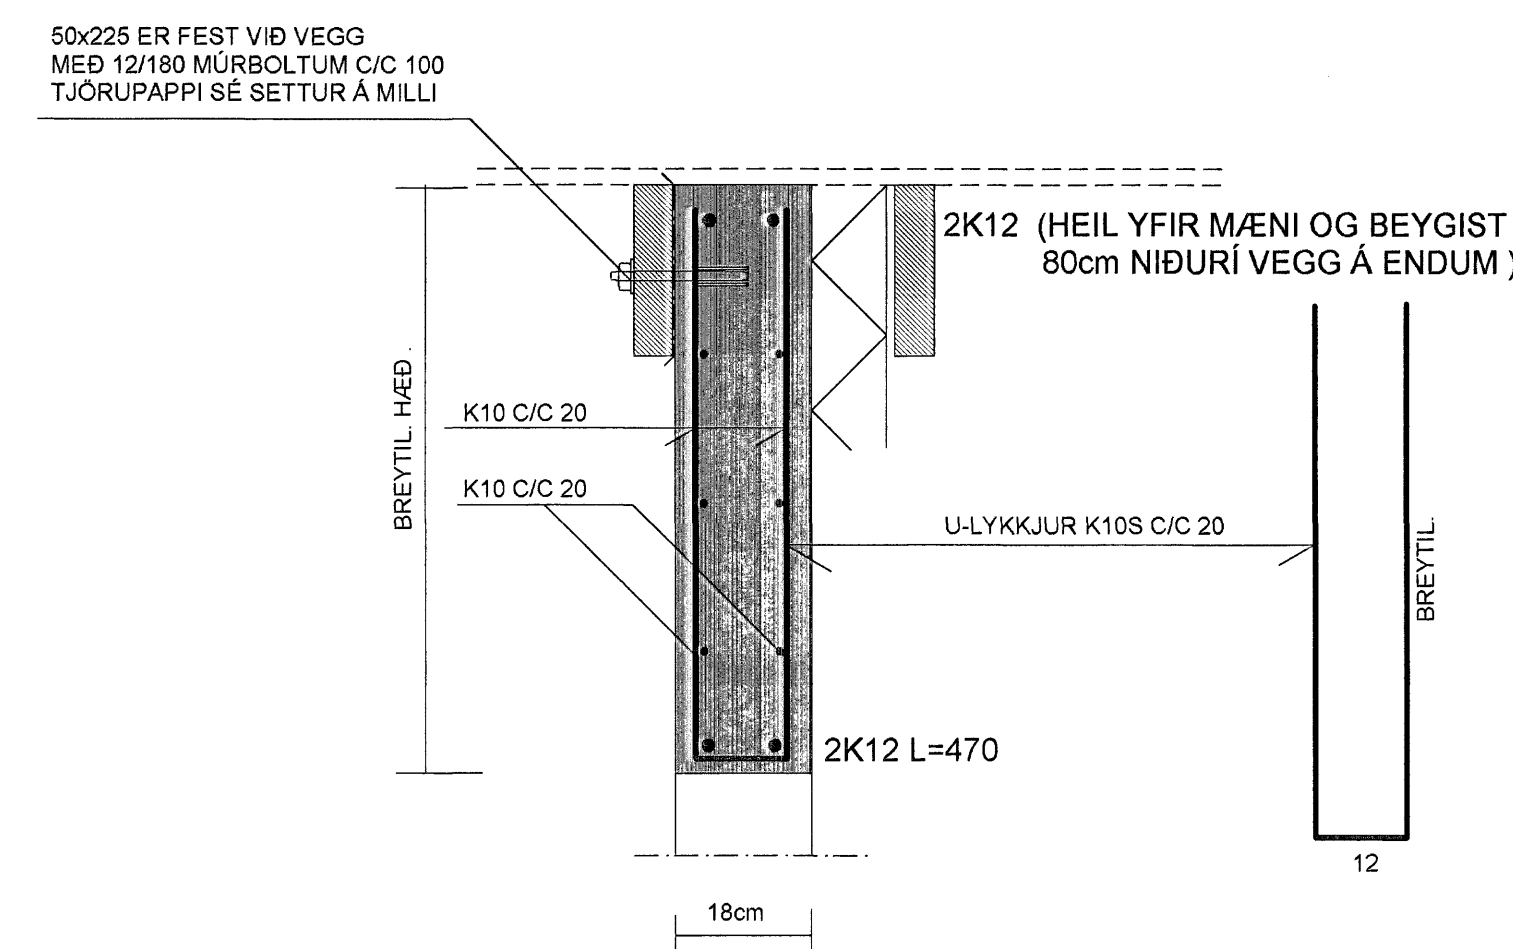

SJÁ SKÝRINGAR Á TEIKNINGU NR. 1.02

Dýðislausirteikningu
19 APR. 2006
VPS

| | |
|----------------------------|--|
| TEIKN.NR. 1.03 | TV Tæknivangur ehf. Kirkjustétt 26, 113 Reykjavík Sími: 564 22 44, Netf. mg.tv@vortex.is |
| KVARÐI: 1:10 | |
| DAGS. MARS 2006 | |
| HANNAÐ: MG | VERKEFNI: FLÉTTUVELLIR 43, HAFNARFIRÐI |
| TEIKNÁÐ: MG | BURÐARVIRKI: STEYPTIR VEGGIR, SNID |
| YFIRFARID: Magnús Gylfason | Undirskrift Adalhönnuðar |