



1 Útveggur-þakbrún, niðurfall
A-0240 Lóðrétt deili

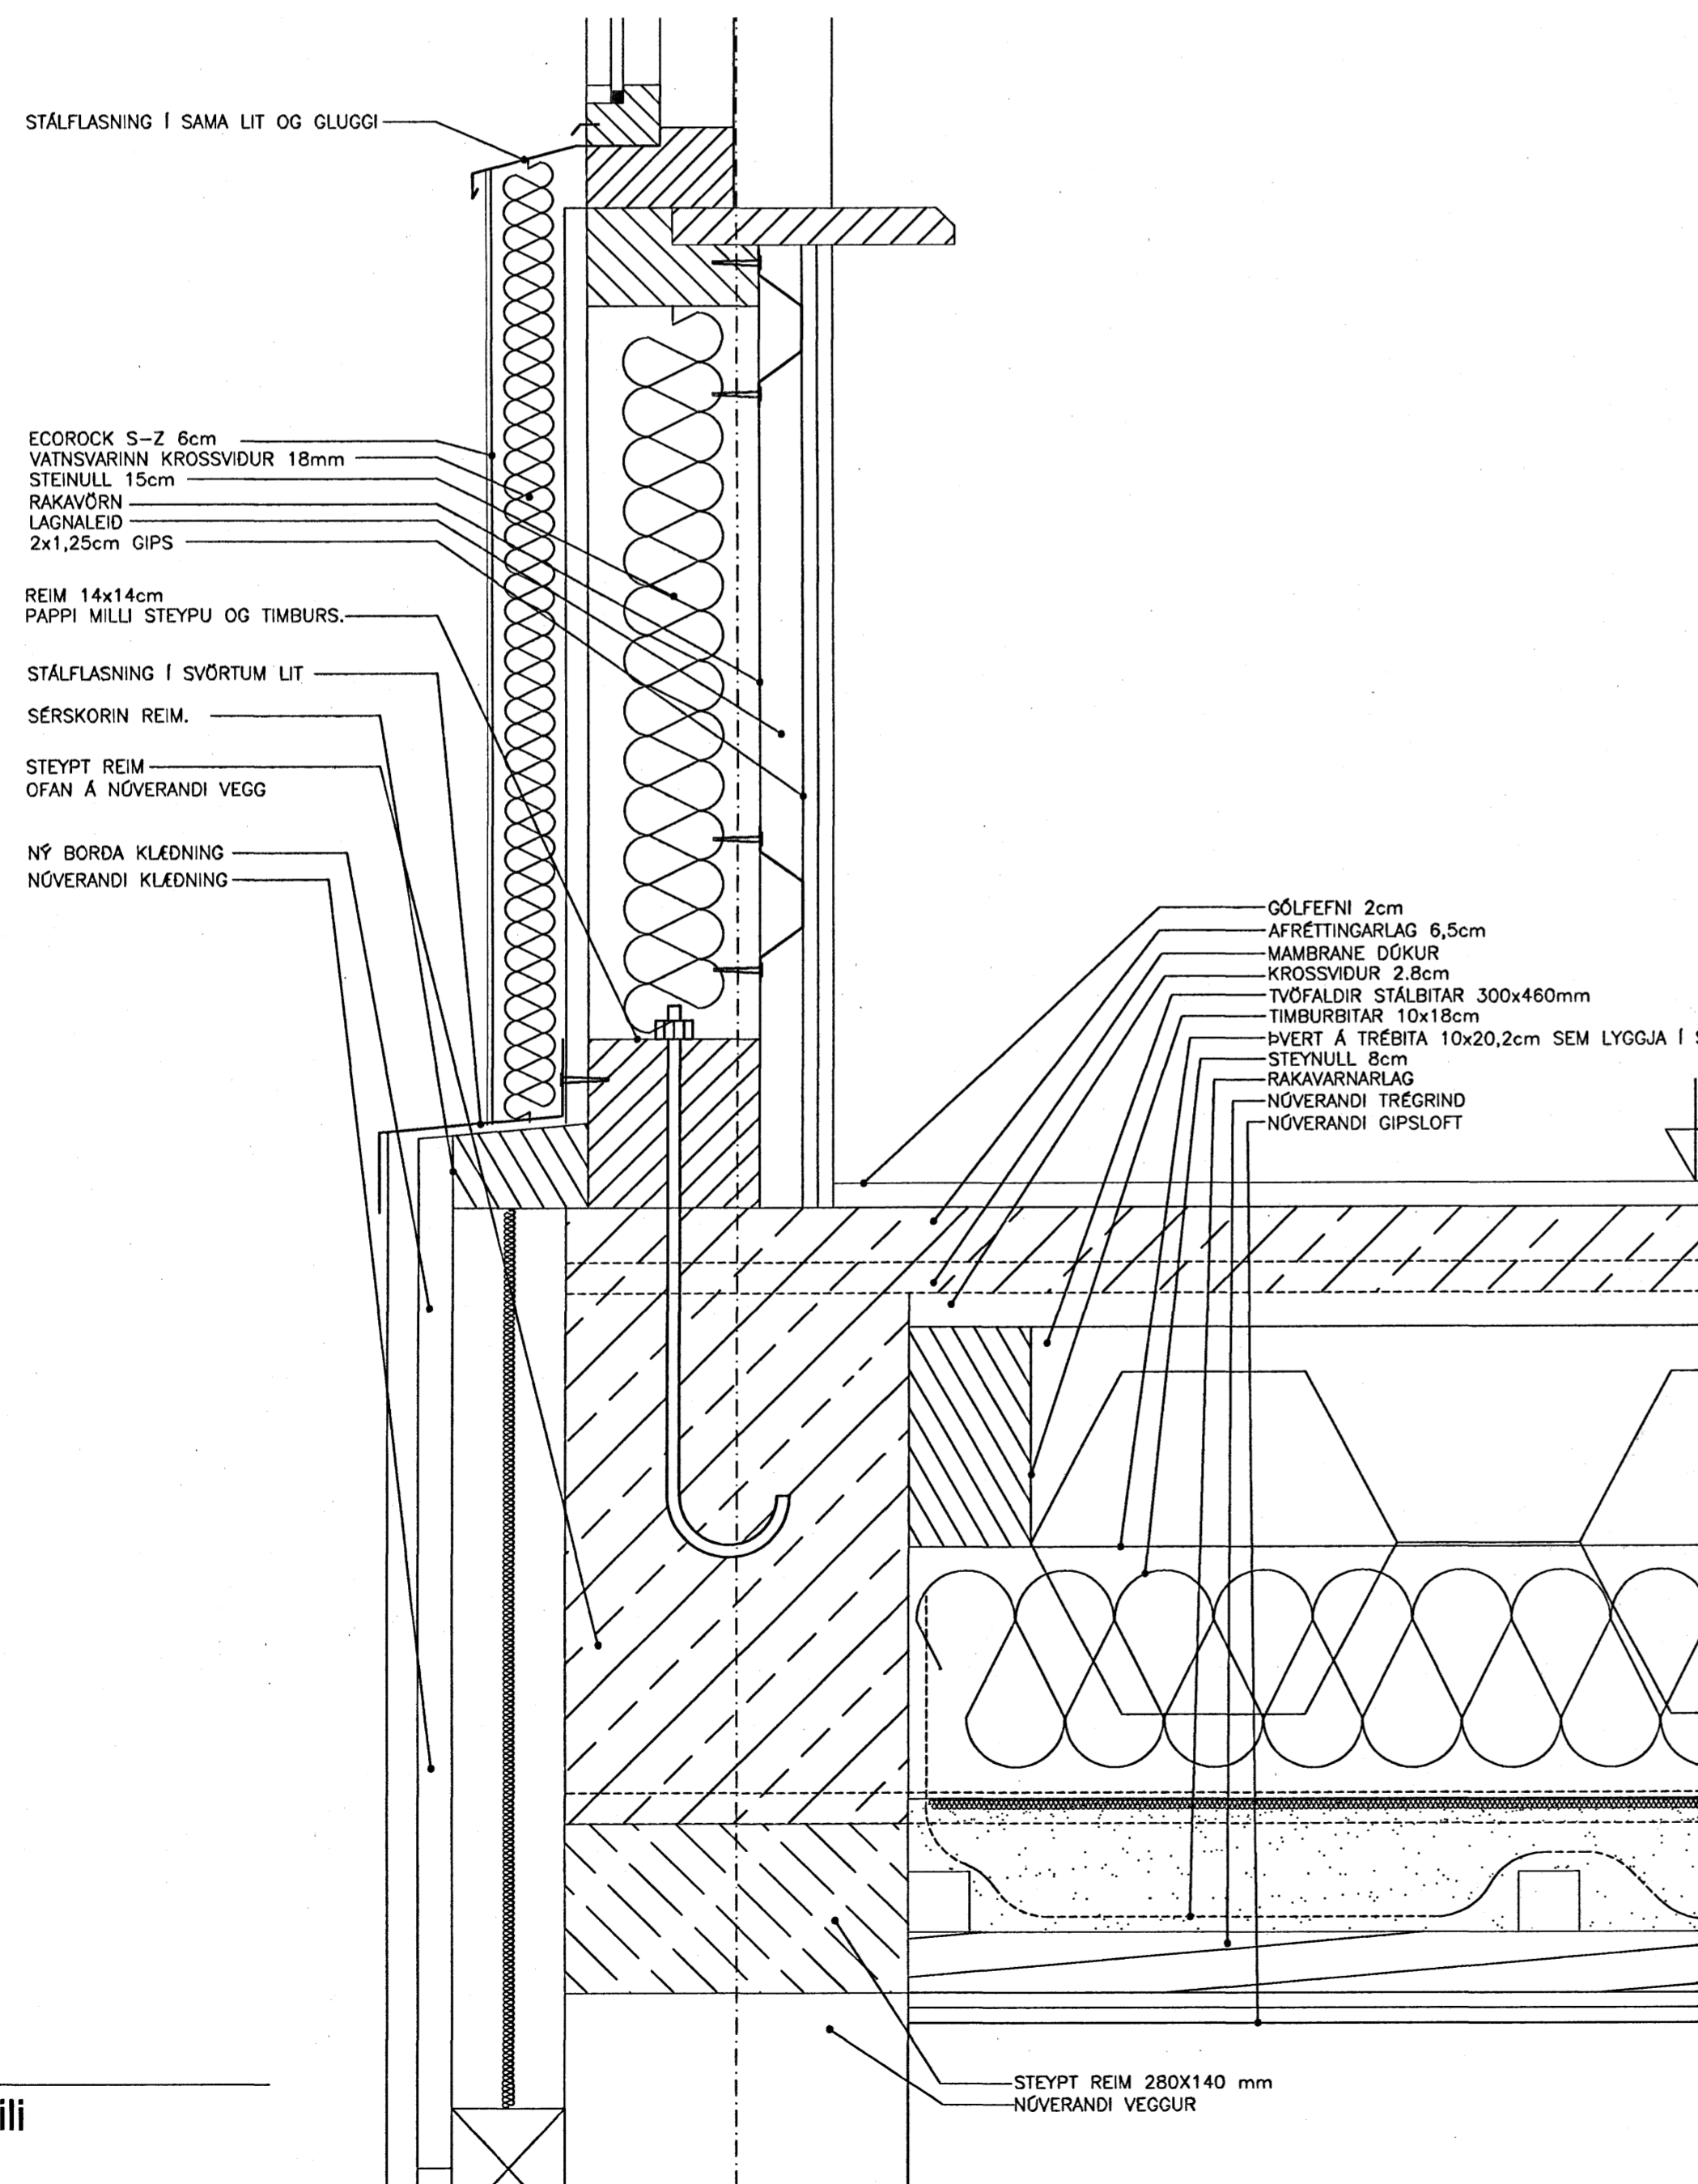


2 Útveggur
A-0240 Lóðrétt deili

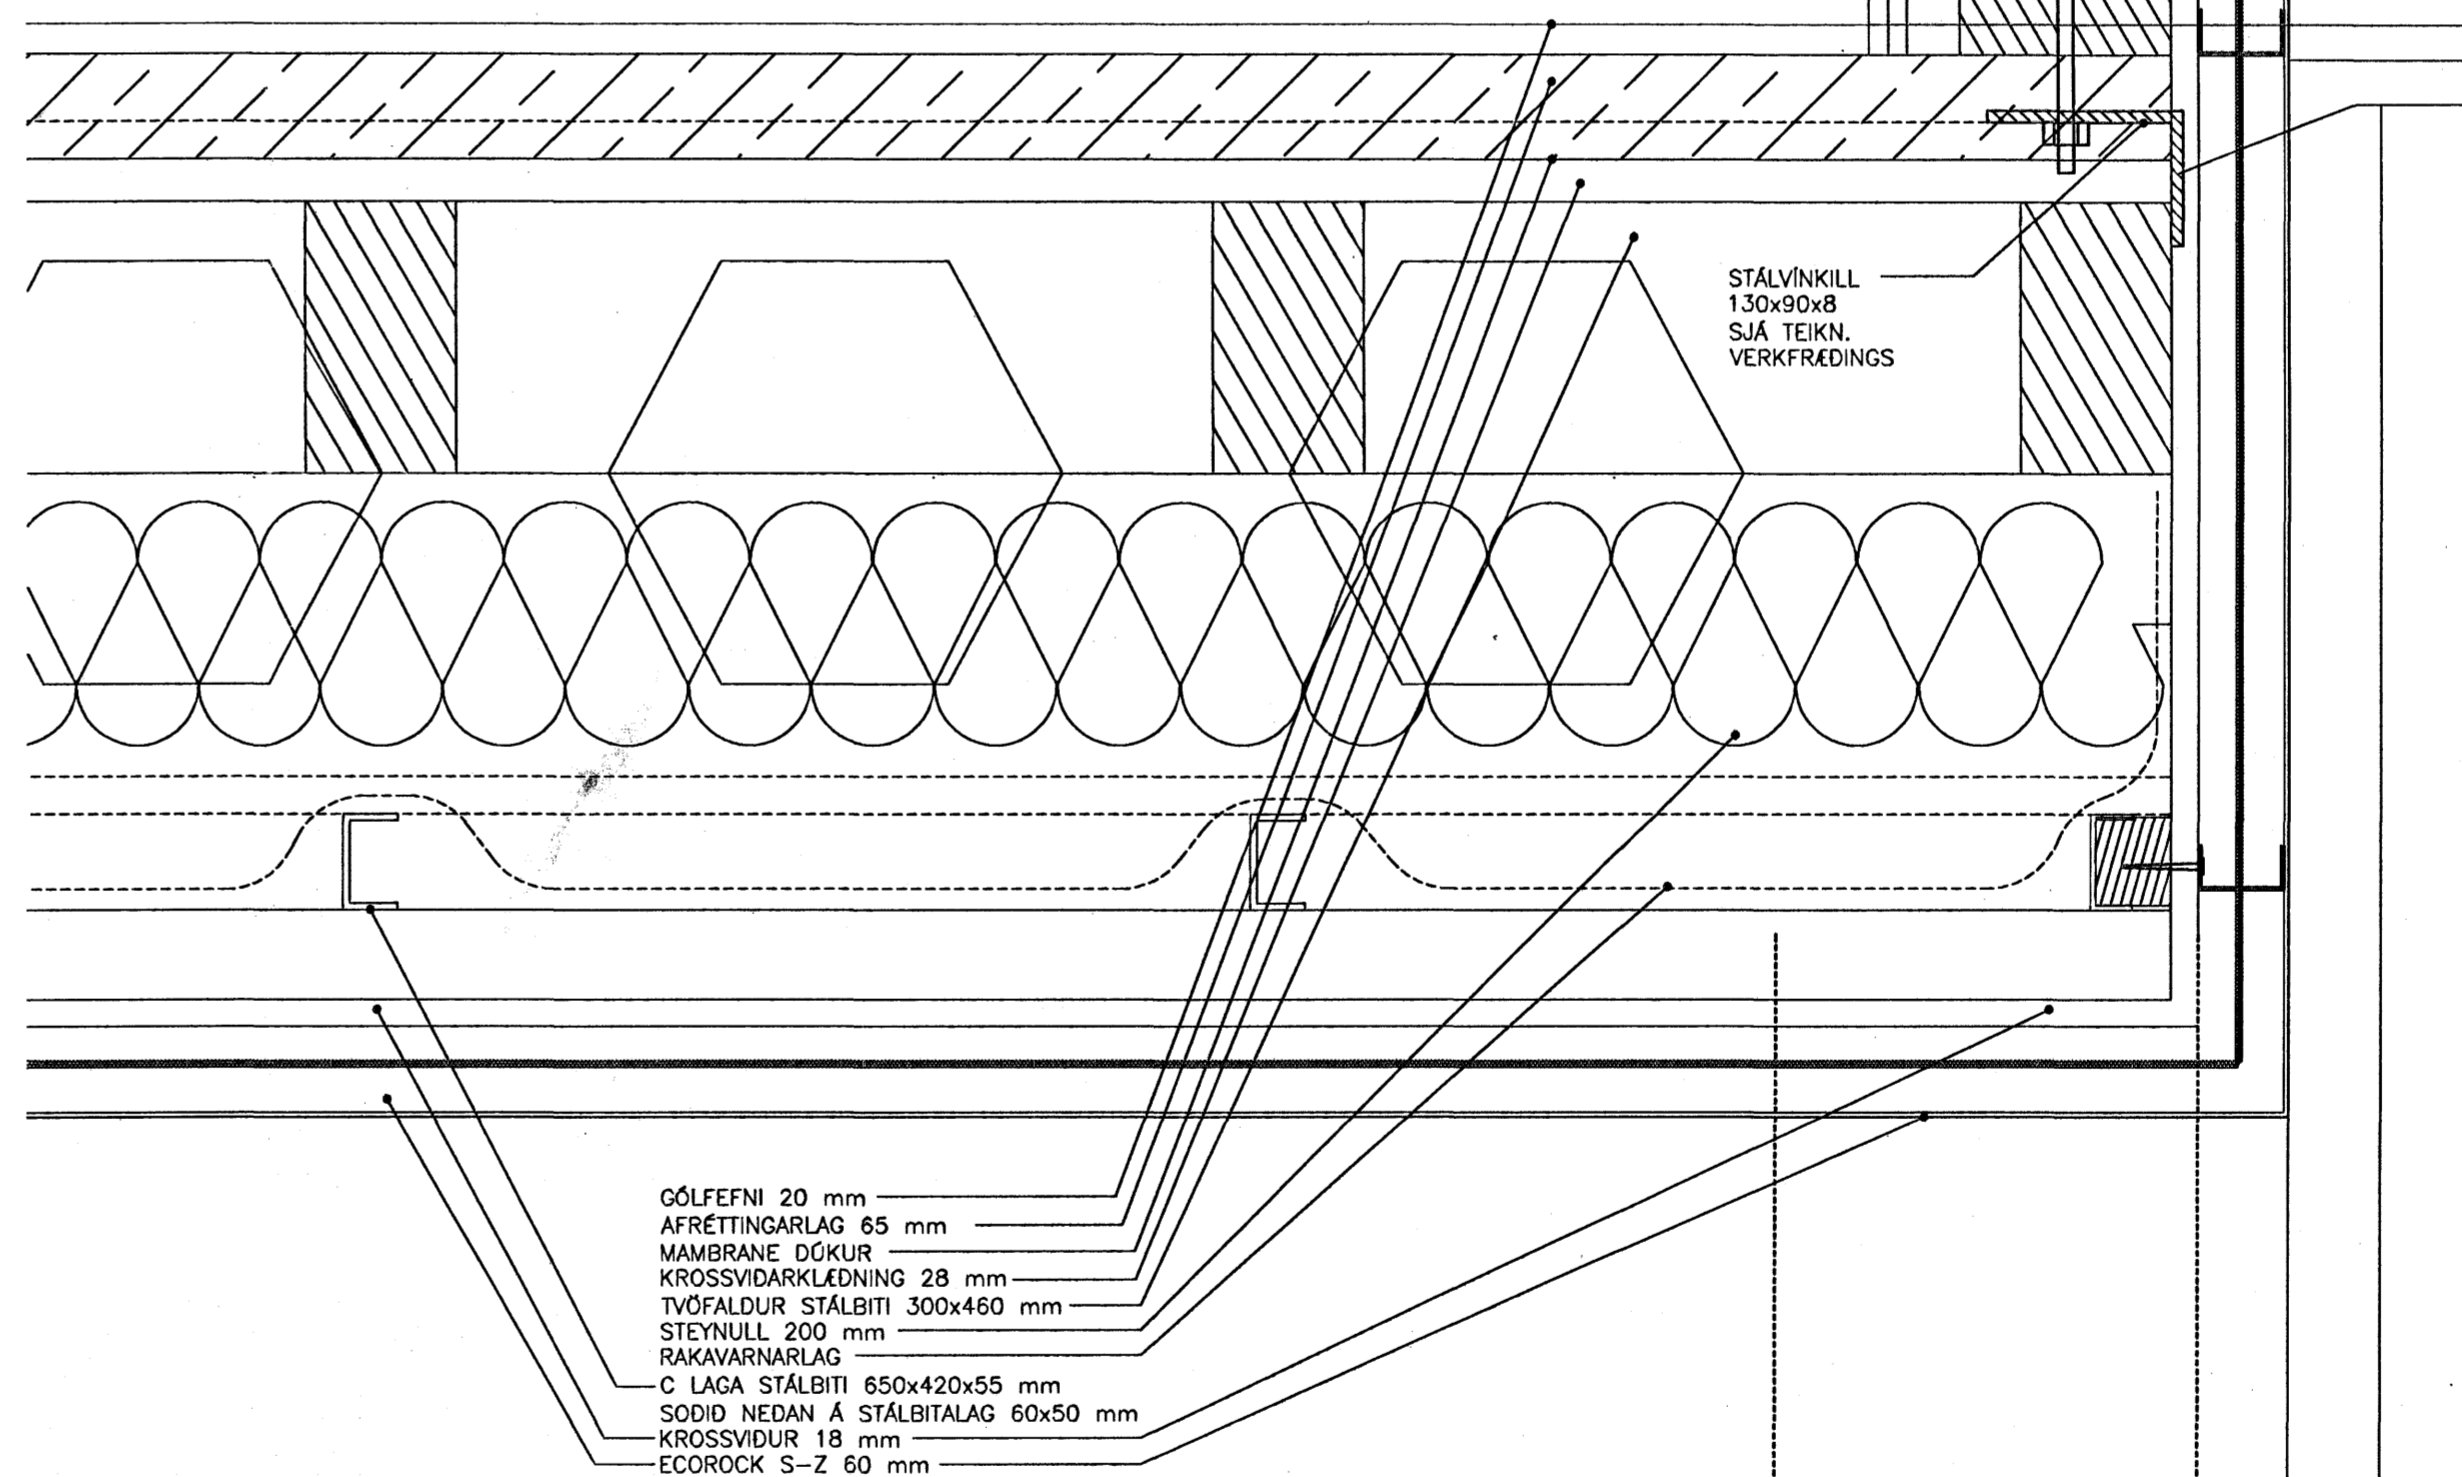

3 Útveggur, undir stiga.
A-0240 Lóðrétt deili

C:
B:
A:
BREYTINGAR: DAGS:

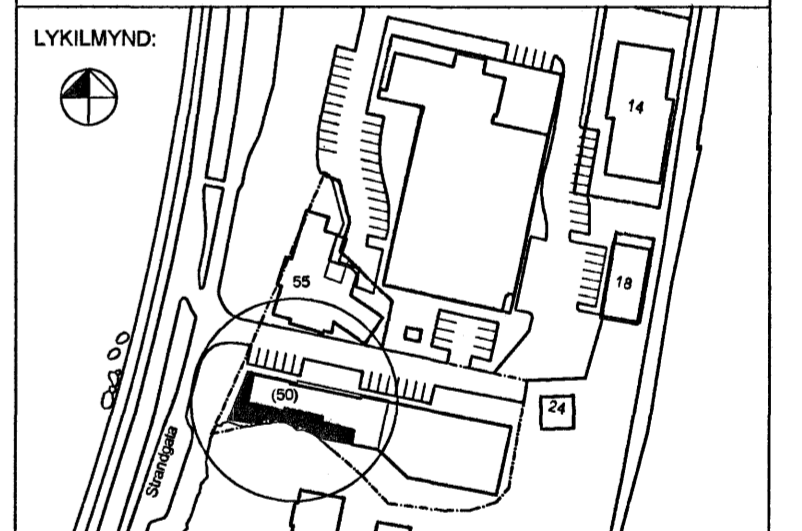

VERKKAUPI:
FJÖRUKRÁIN ehf.
VIKING HOTEL.
Strandgötu 57.
220 Hafnarfirði.
BYGGINGARHLUTI: HÓTEL



SÉRTEIKNING
DEILI
VERK: FJÖR-0410 TEIKNINGAR: A-0300
KVARDI: 1:5 TEIKNAD: PMM
DAGS: 24.04.2006 SKRÁ: A-030X.dwg

ÚTI INNI
ARKITEKTAR
ÞINGHOLTSSÍSTRÆTI 27 101 REYKJAVÍK
SÍMAR 5527900 & 5527900 FAX 5527951
NETFANG: u@u.is
VEFFANG: http://www.u.is
BALDUR Ó. SVAVARSSON ARKITEKTAR FAI
120357-5149
JÓN ÞÓR ÞÓRVALDSSON ARKITEKTAR FAI
021256-7579
A-0300

26 APR. 2006
VPS.