
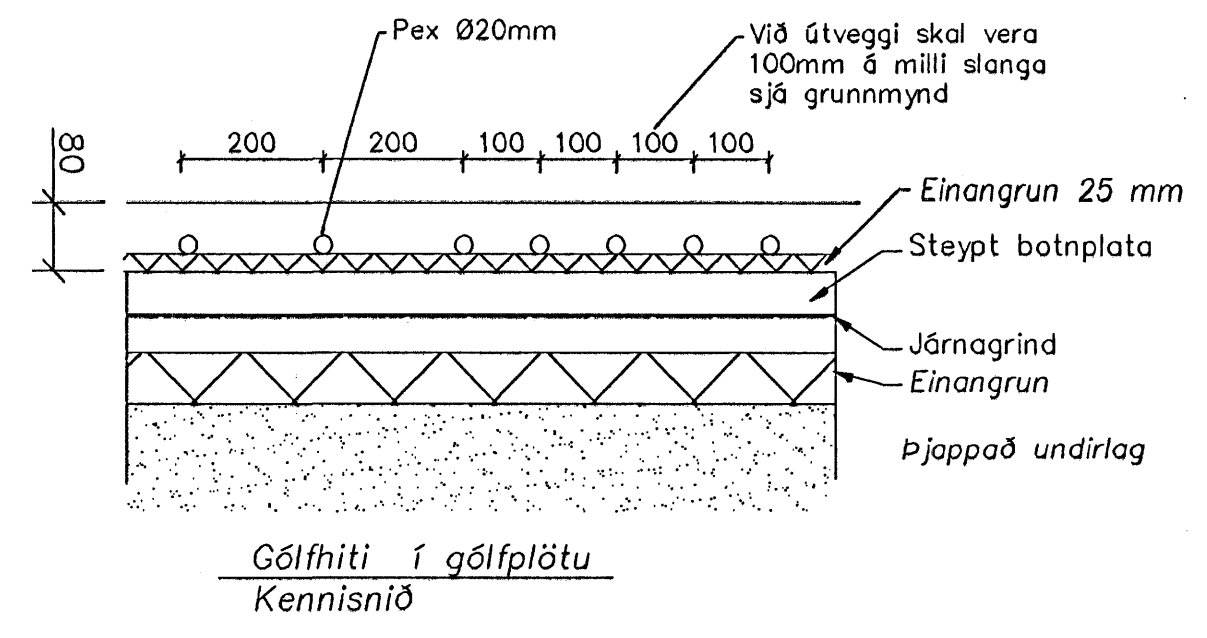


Lengd á slöngum

Slanga 1	122 m
Slanga 2	99 m
Slanga 3	126 m
Slanga 4	97 m
Slanga 5	126m
Slanga 6	126m
Slanga 7	99m
Slanga 8	122m
Slanga 9	97m
Slanga 10	96m
Slanga 11	125m
Slanga 12	122m
Slanga 13	114m
Slanga 14	132m
Slanga 15	127m
Slanga 16	85m
Slanga 17	110m
Slanga 18	122m
Slanga 19	100m
Slanga 20	113m
Samtals	2.260

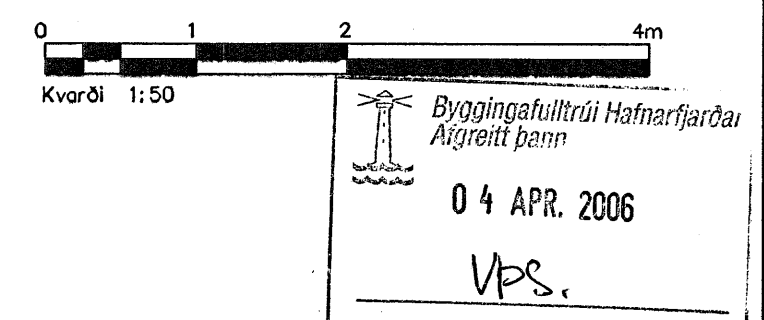

Ölg.	Nr.	Þreytingar	Höfundur	Dagur

Leikskólinn Hjalli, Hjallabraut 55, Hafnarfirði

Strendingur ehf. Verkefni- og Þjónustufélag. Viðbygging - Lagdir Gólfhiti grunnmynd. Daga: feb. 2006. Skala: 1:50. Blaðnúmer: 304. Höfundur: Sigurður Guðmundsson 19106347599. Töskil / Höfundur af: JW/SG.