




1
70-04
SNEIÐING 1:20

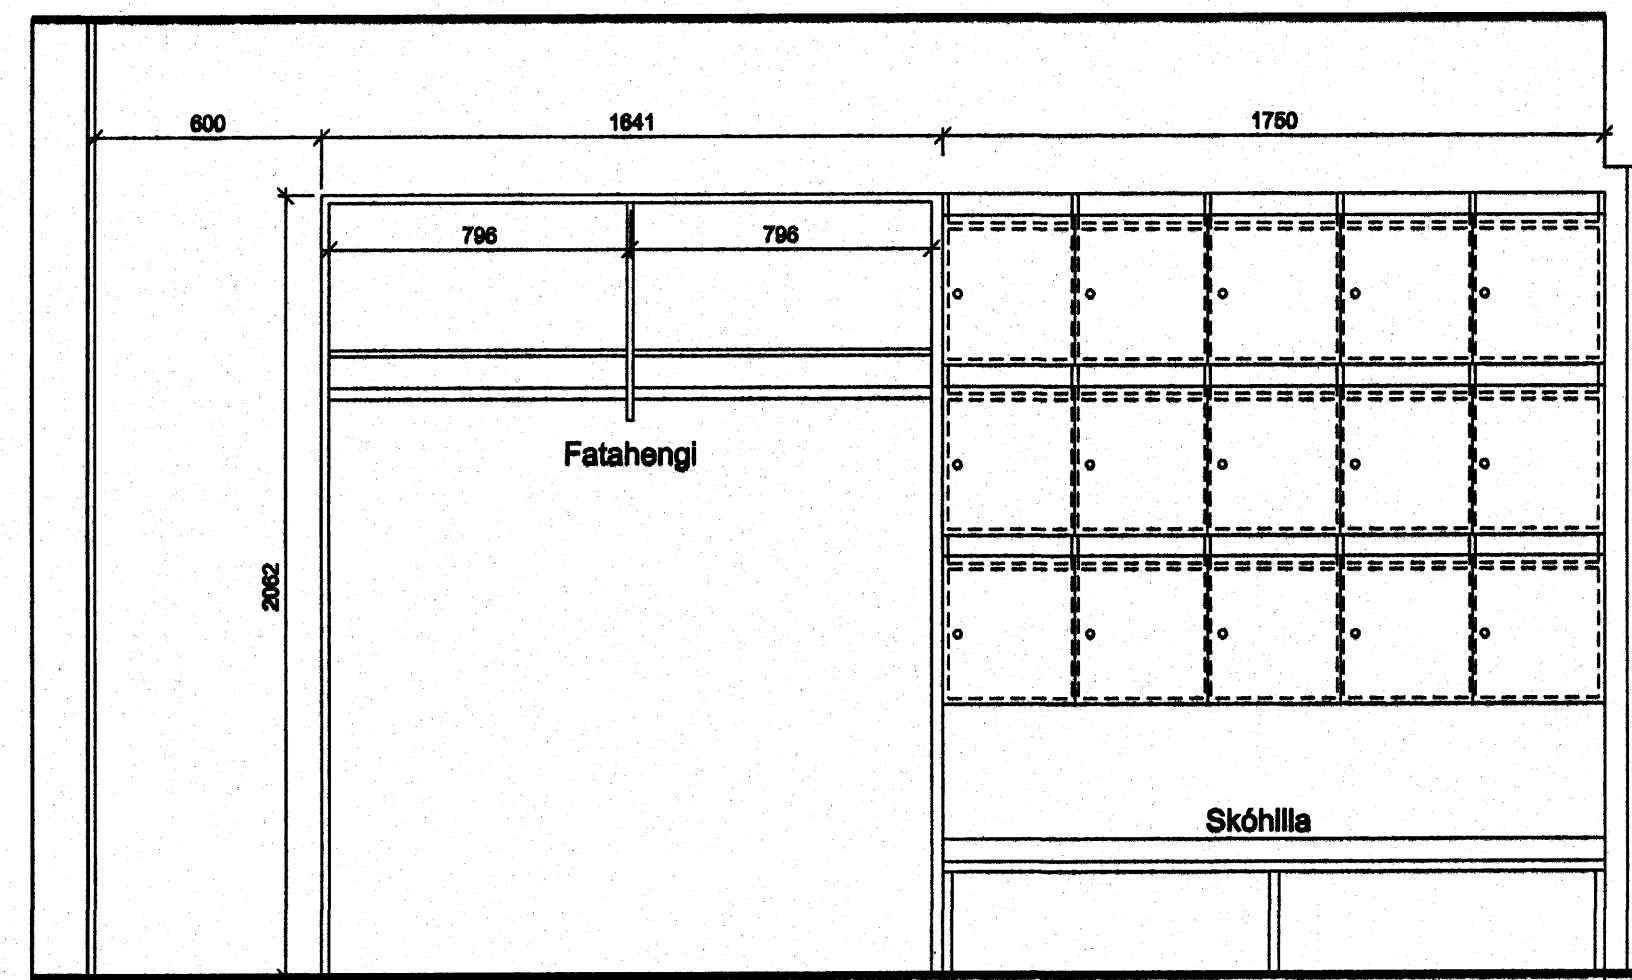


2
70-04
SNEIÐING 1:20

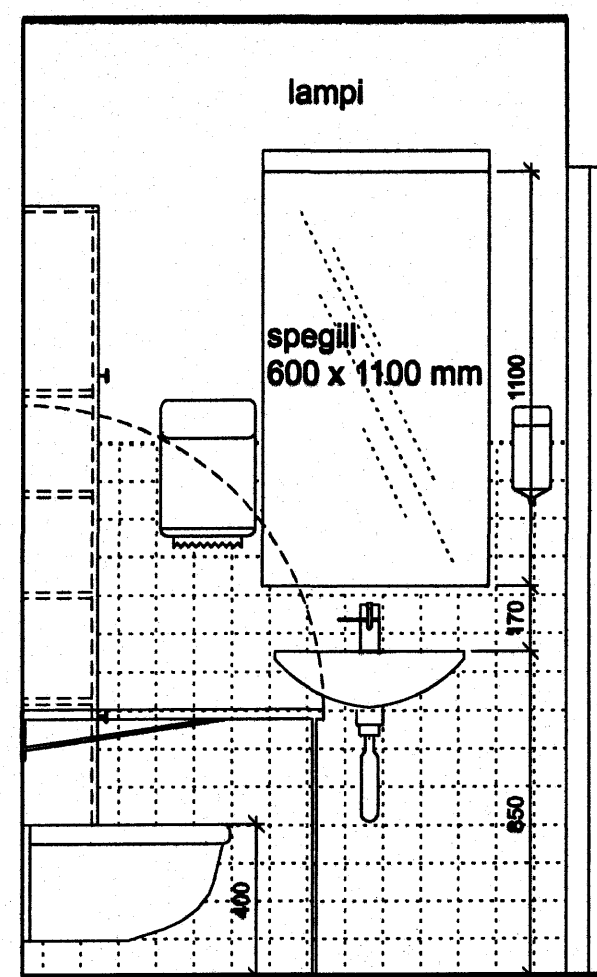



3
70-04
SNEIÐING 1:20

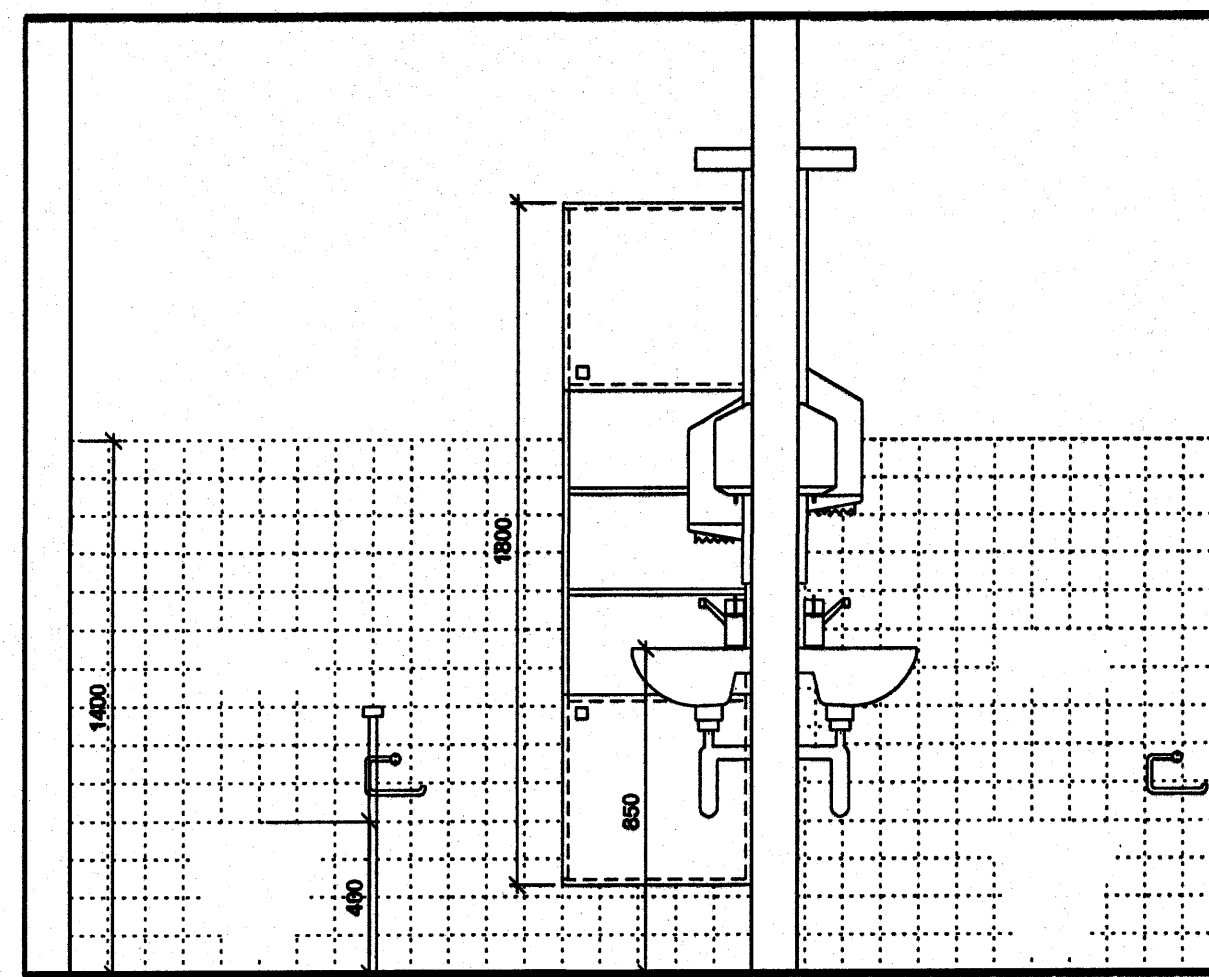

4
70-04
SNEIÐING 1:20

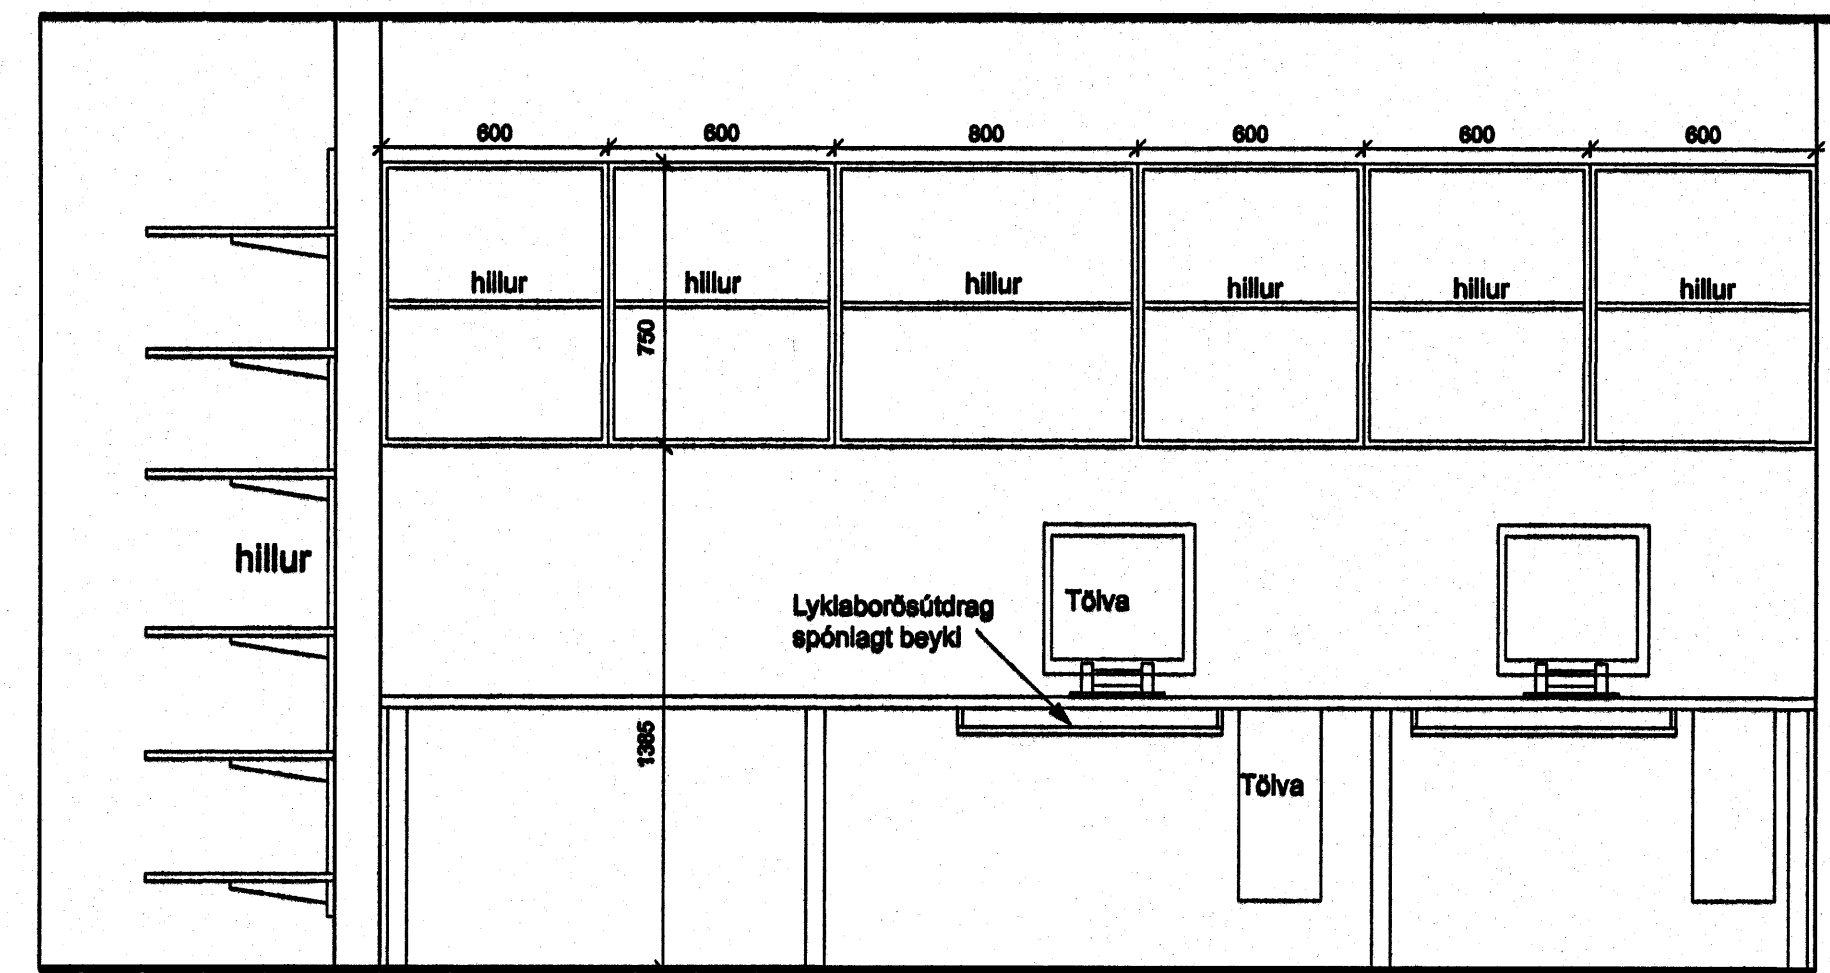

5
70-04
SNEIÐING 1:20

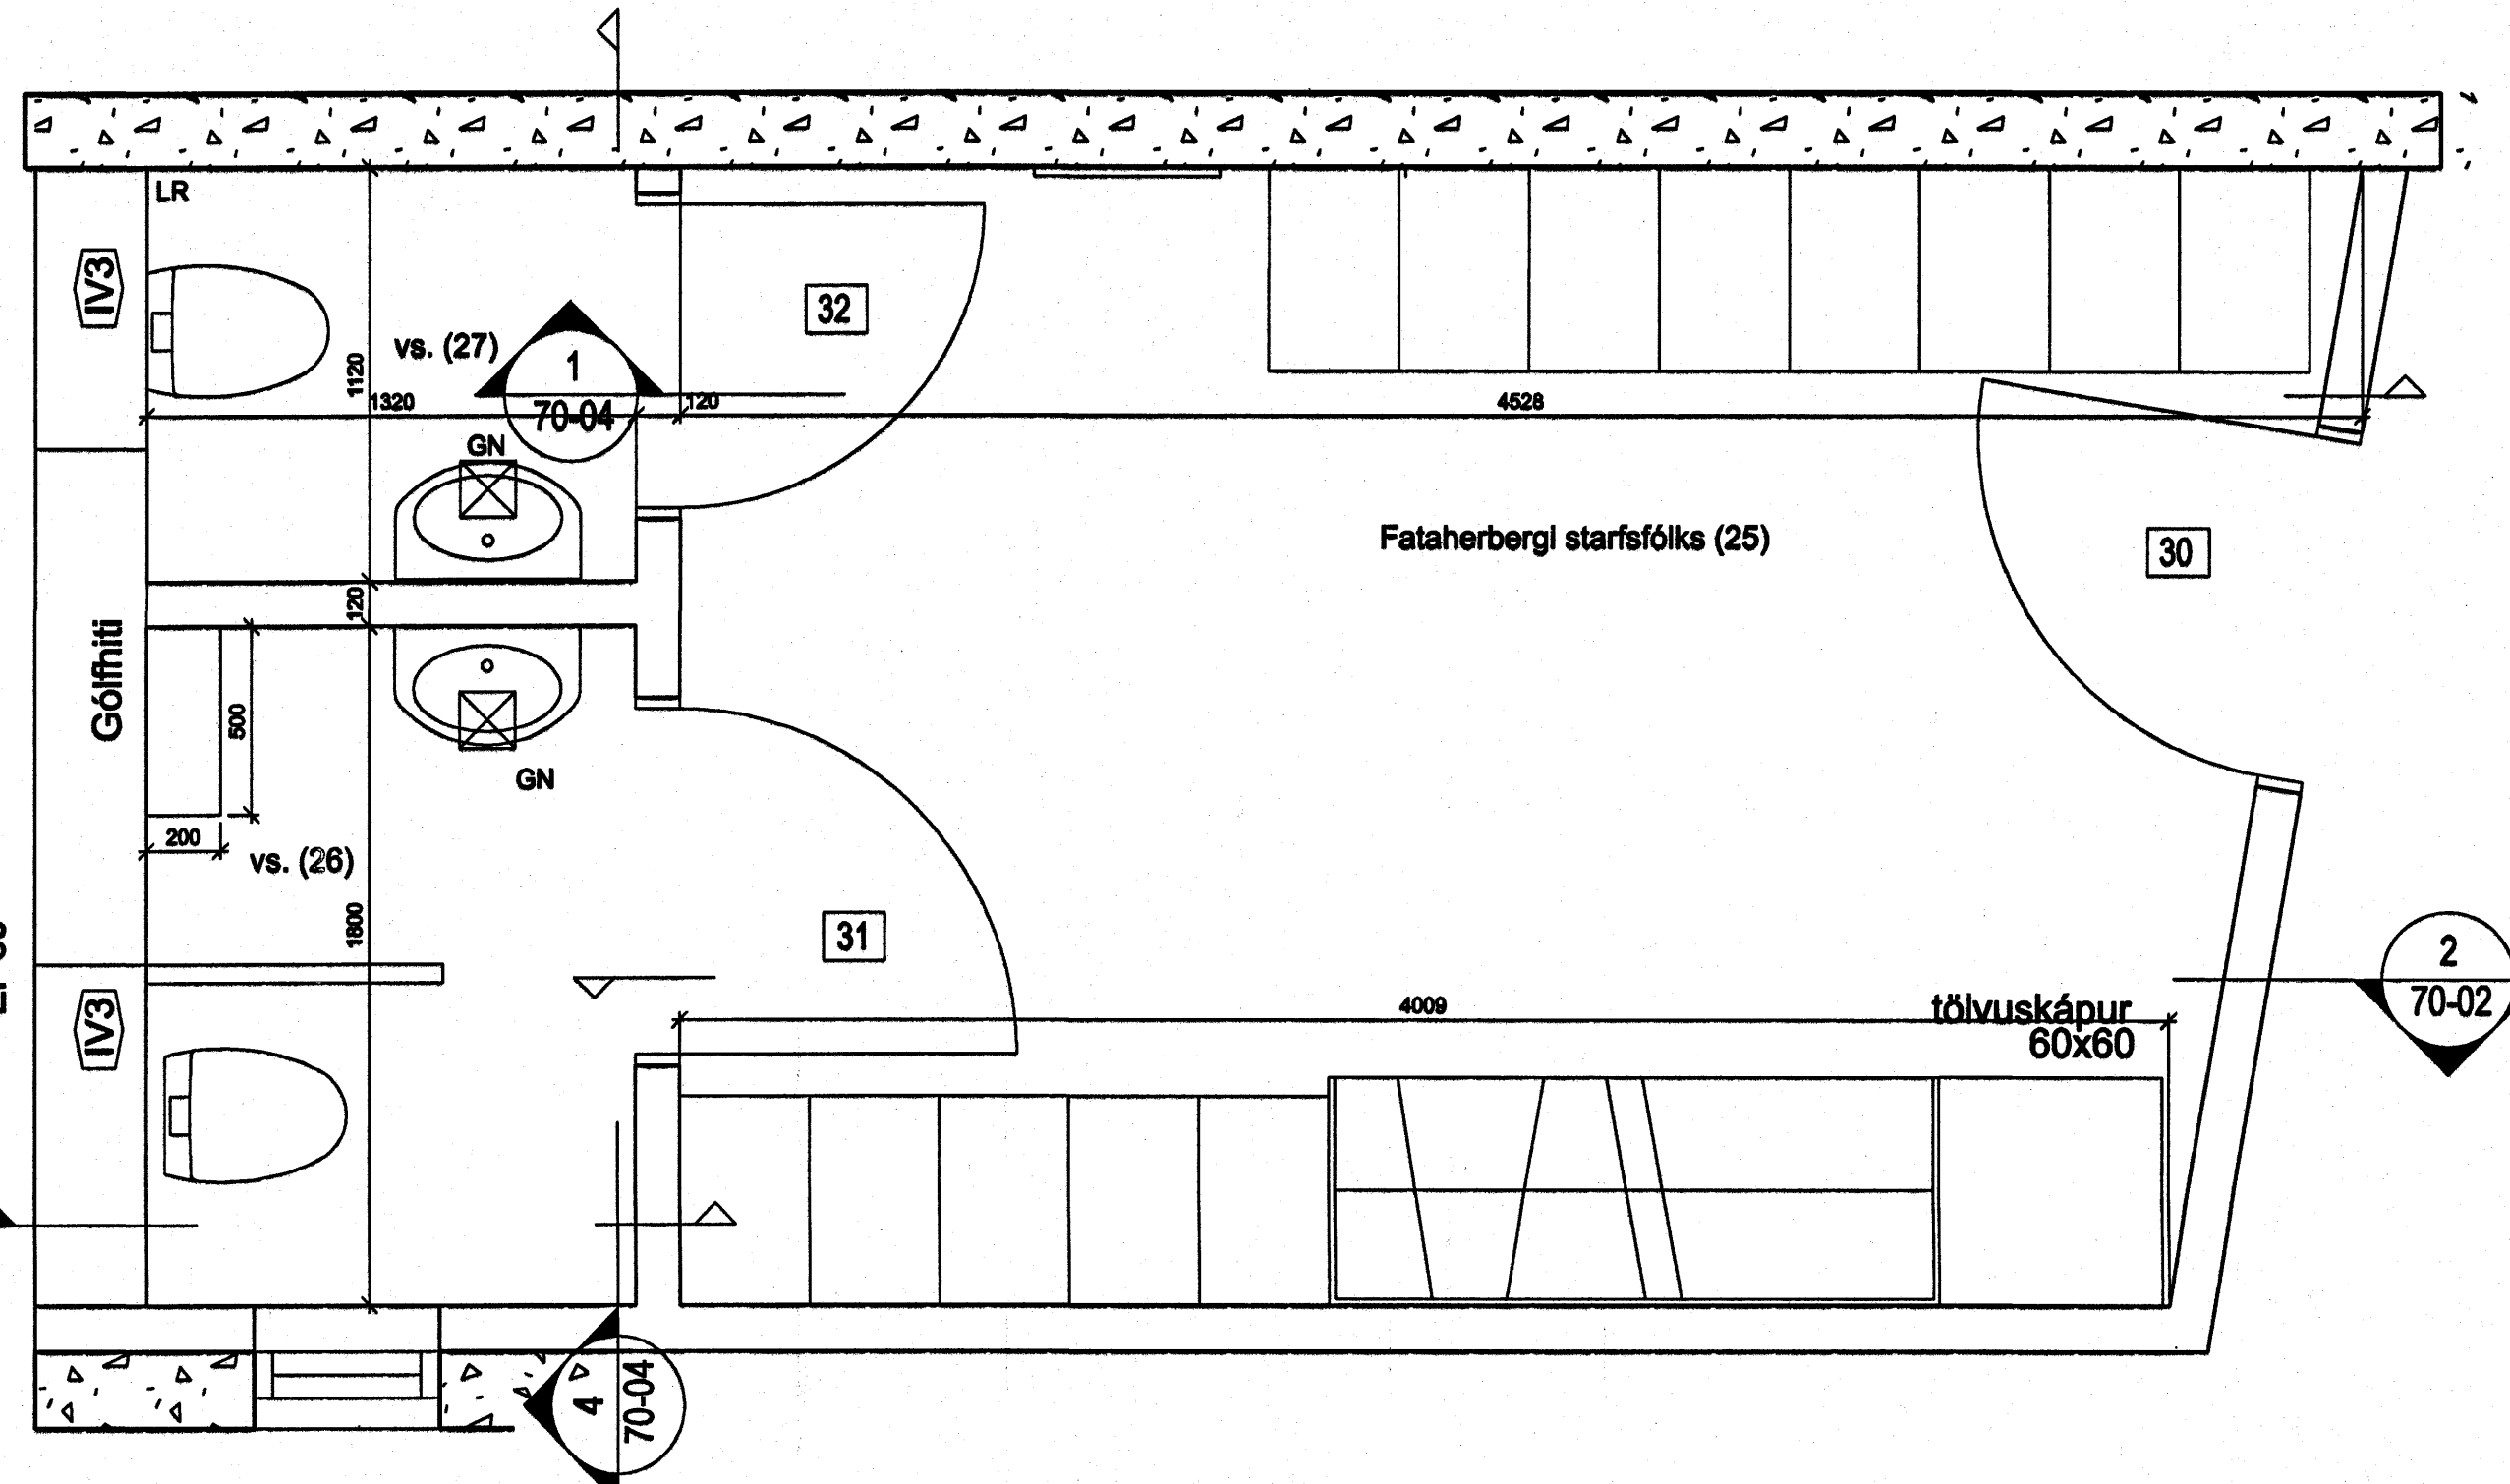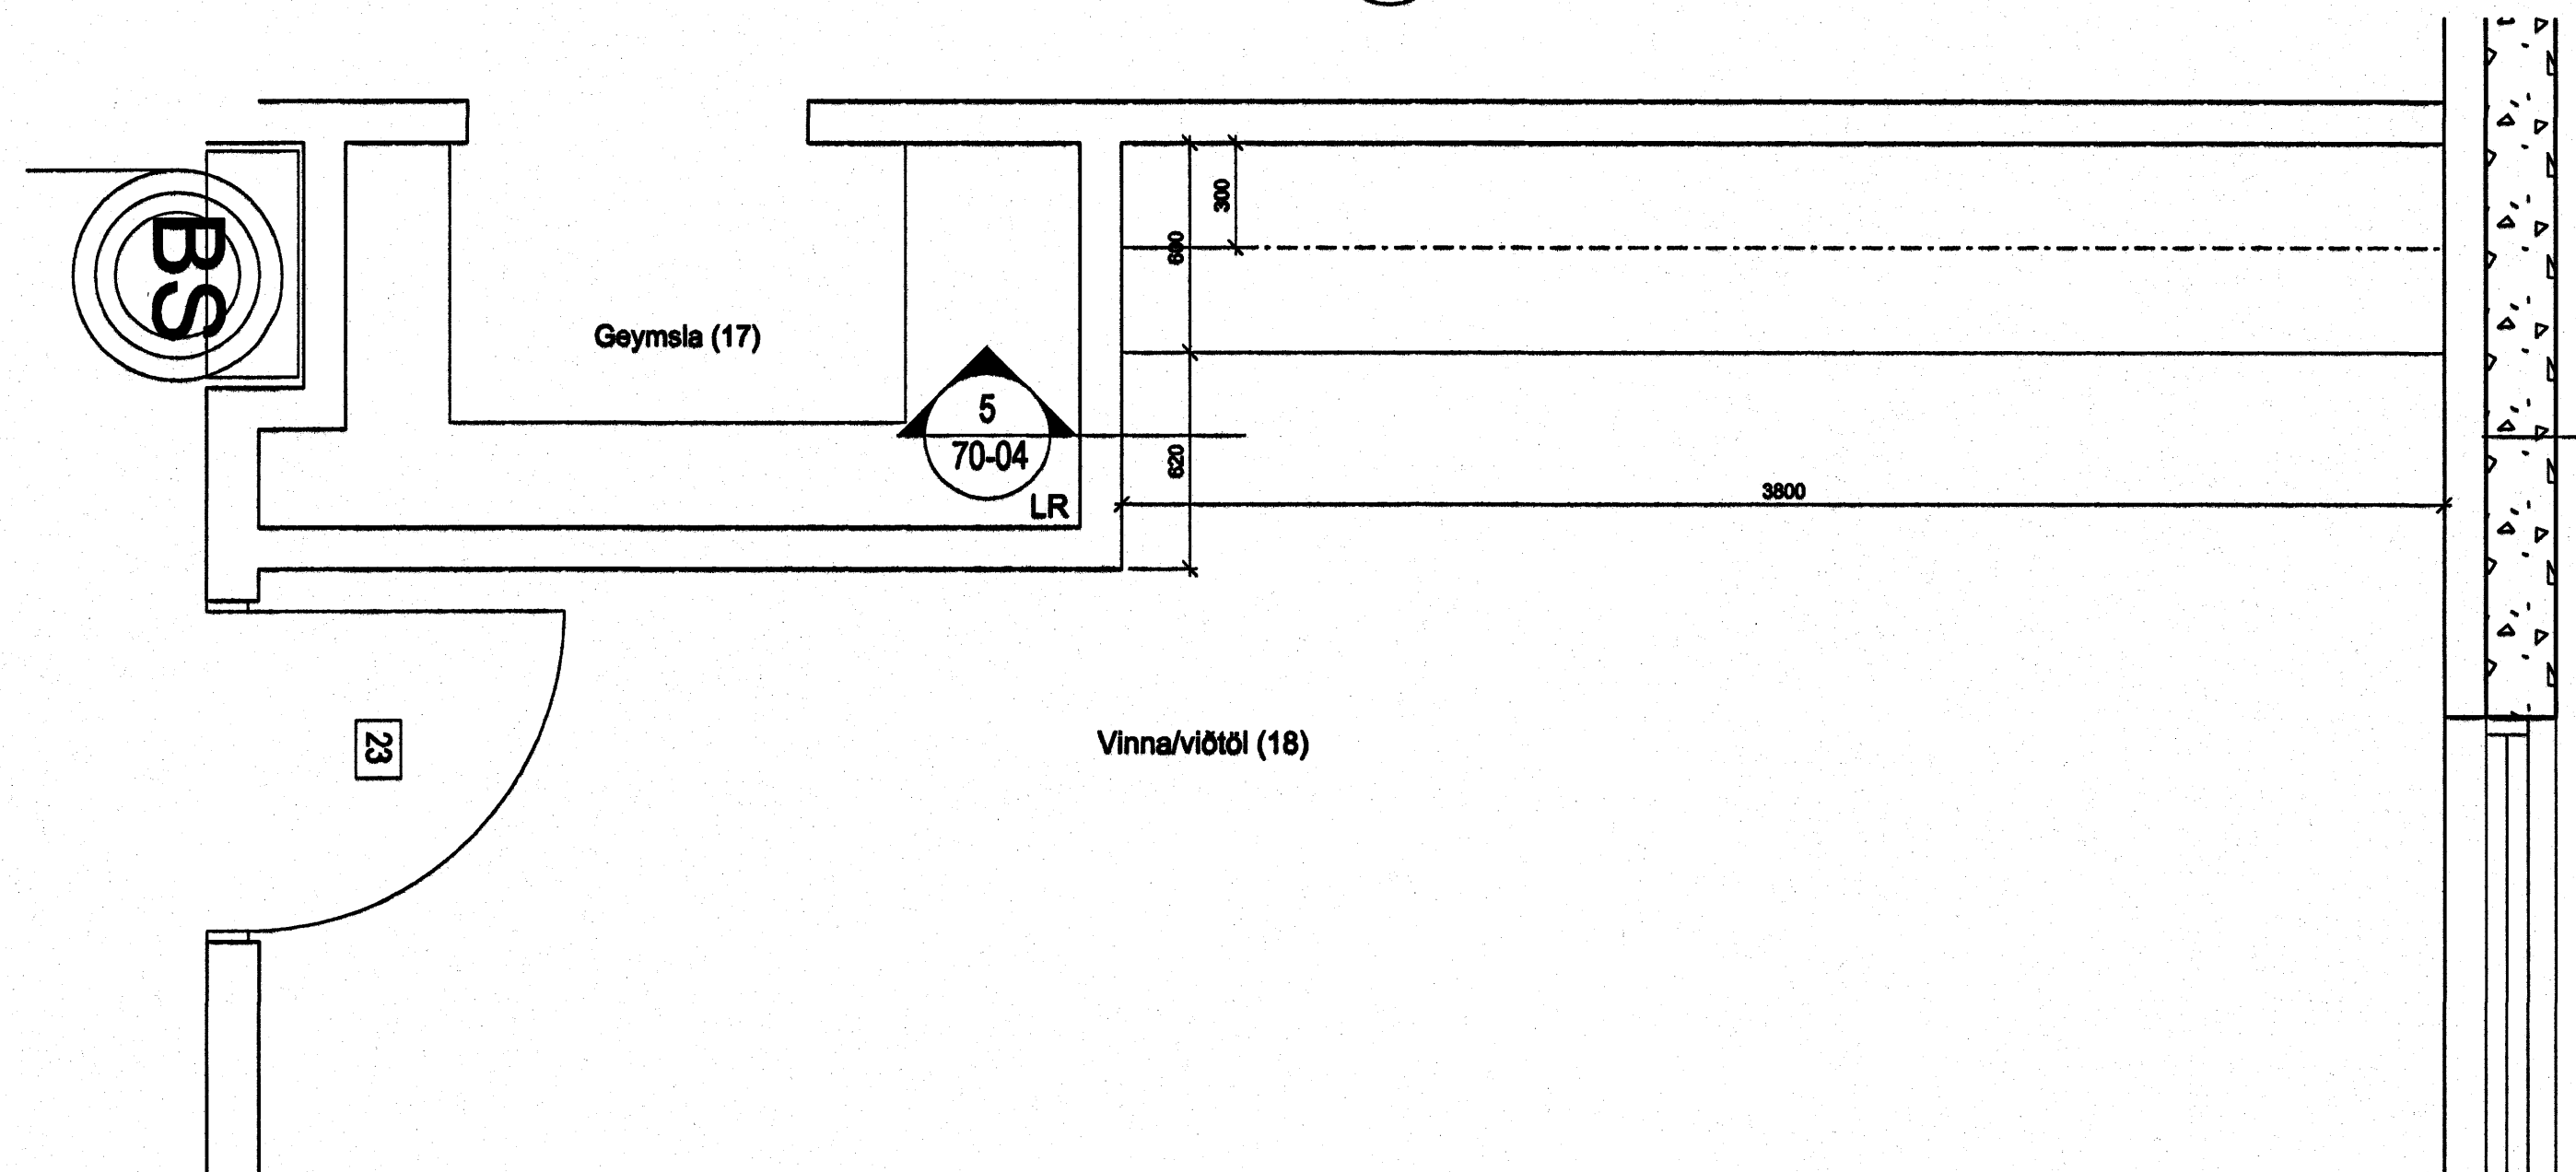

3
70-04
4
70-04

OTDÁFA | TEBODAP | SAMBYGGT | DAGB

SNEYTINGAR

ASK Arkitektar
Gönguöju 9
101 Reykjavík
Sími 515 0300
Fax 515 0319
www.ask.is

Arkun aðalhöfundur:
Páll Gunnarsson
Páll Gunnarsson arkitekt F.É.Ú. 210552-2190

05 APR. 2006
VPS

Leikskólinn Hjalli, Hjallabraut 55
Viðbygging og breyting

Innréttingar í
Fataherbergi starfsfólks
Snyrtingar starfsfólks
Vinnuherbergi starfsfólks

MÁLATHUGIST Á
STAÐNUM ÁÐUR
EN SMÍÐI HEFST

ARK. I A1
1:20
TEBODAP
Hlj
DAGB
23.03.2006
OTDÁFA

VERK.NR. 0255
SMÍÐER.TEBODAPAR 70-04