




1
70-01
SNEIÐING 1:20

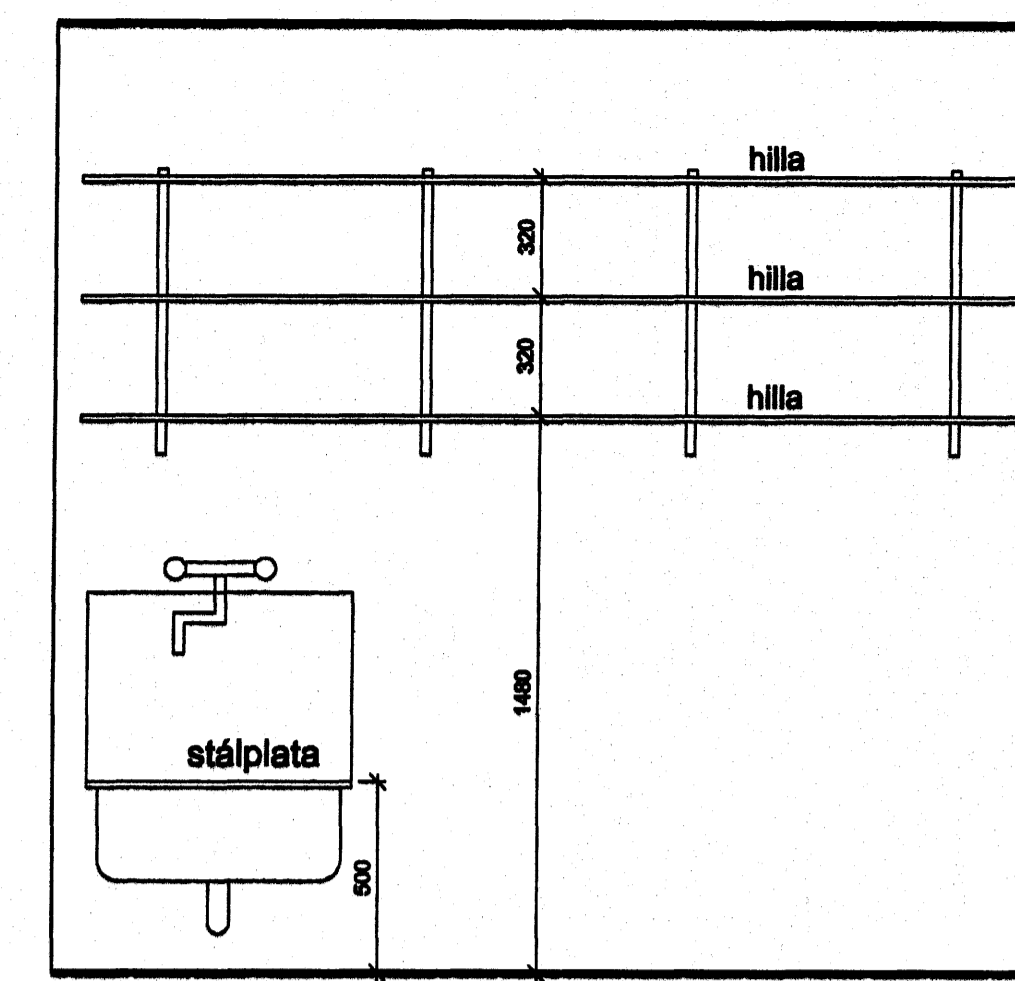



3
70-01
SNEIÐING 1:20

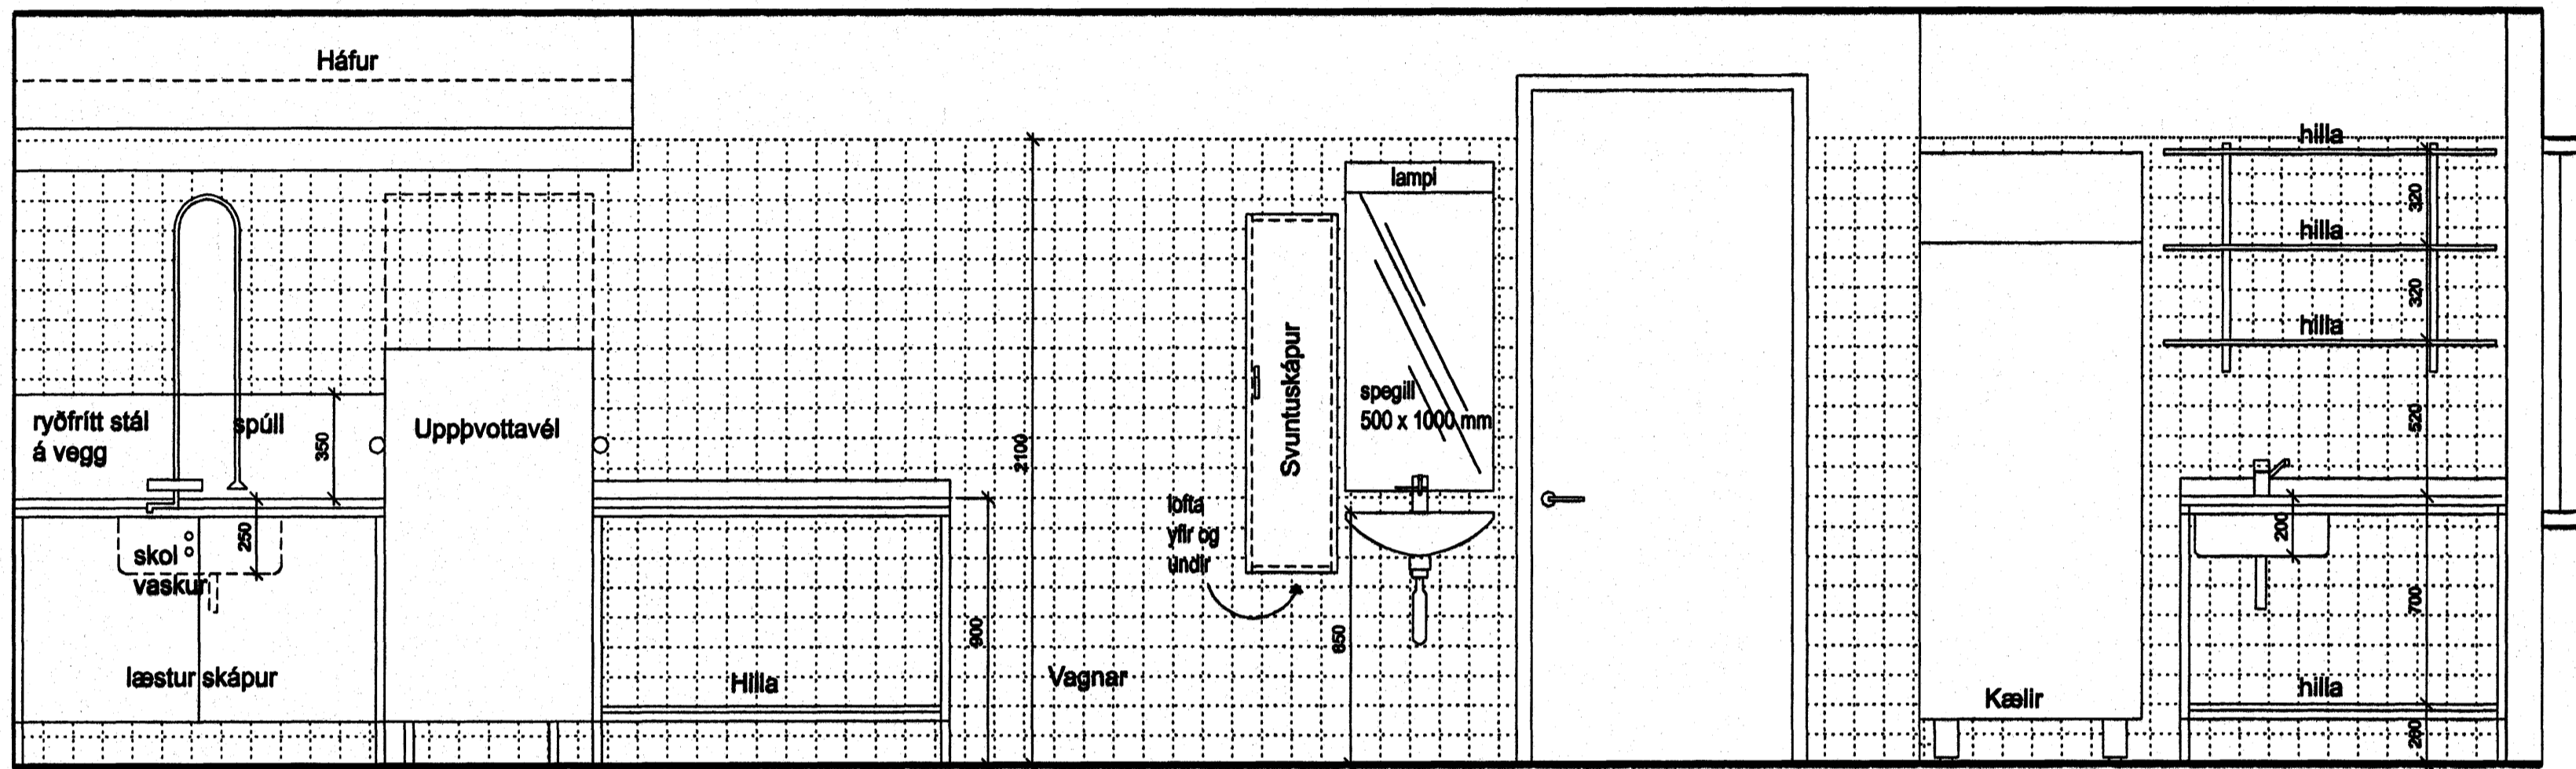

2
70-01
SNEIÐING 1:20

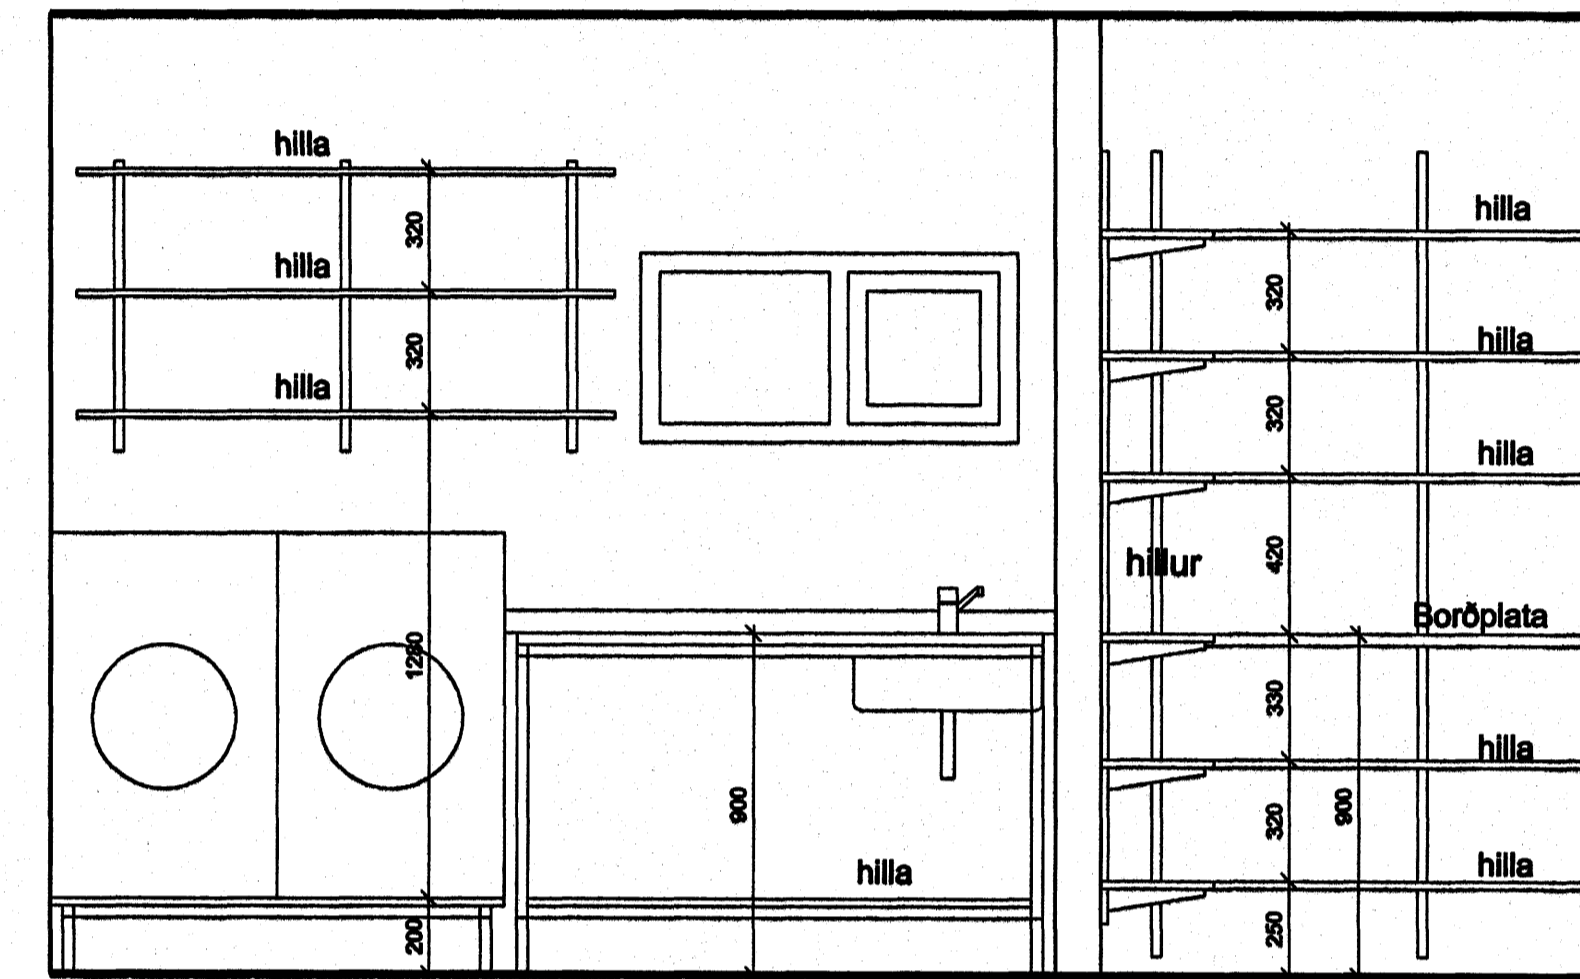

4
70-01
SNEIÐING 1:20

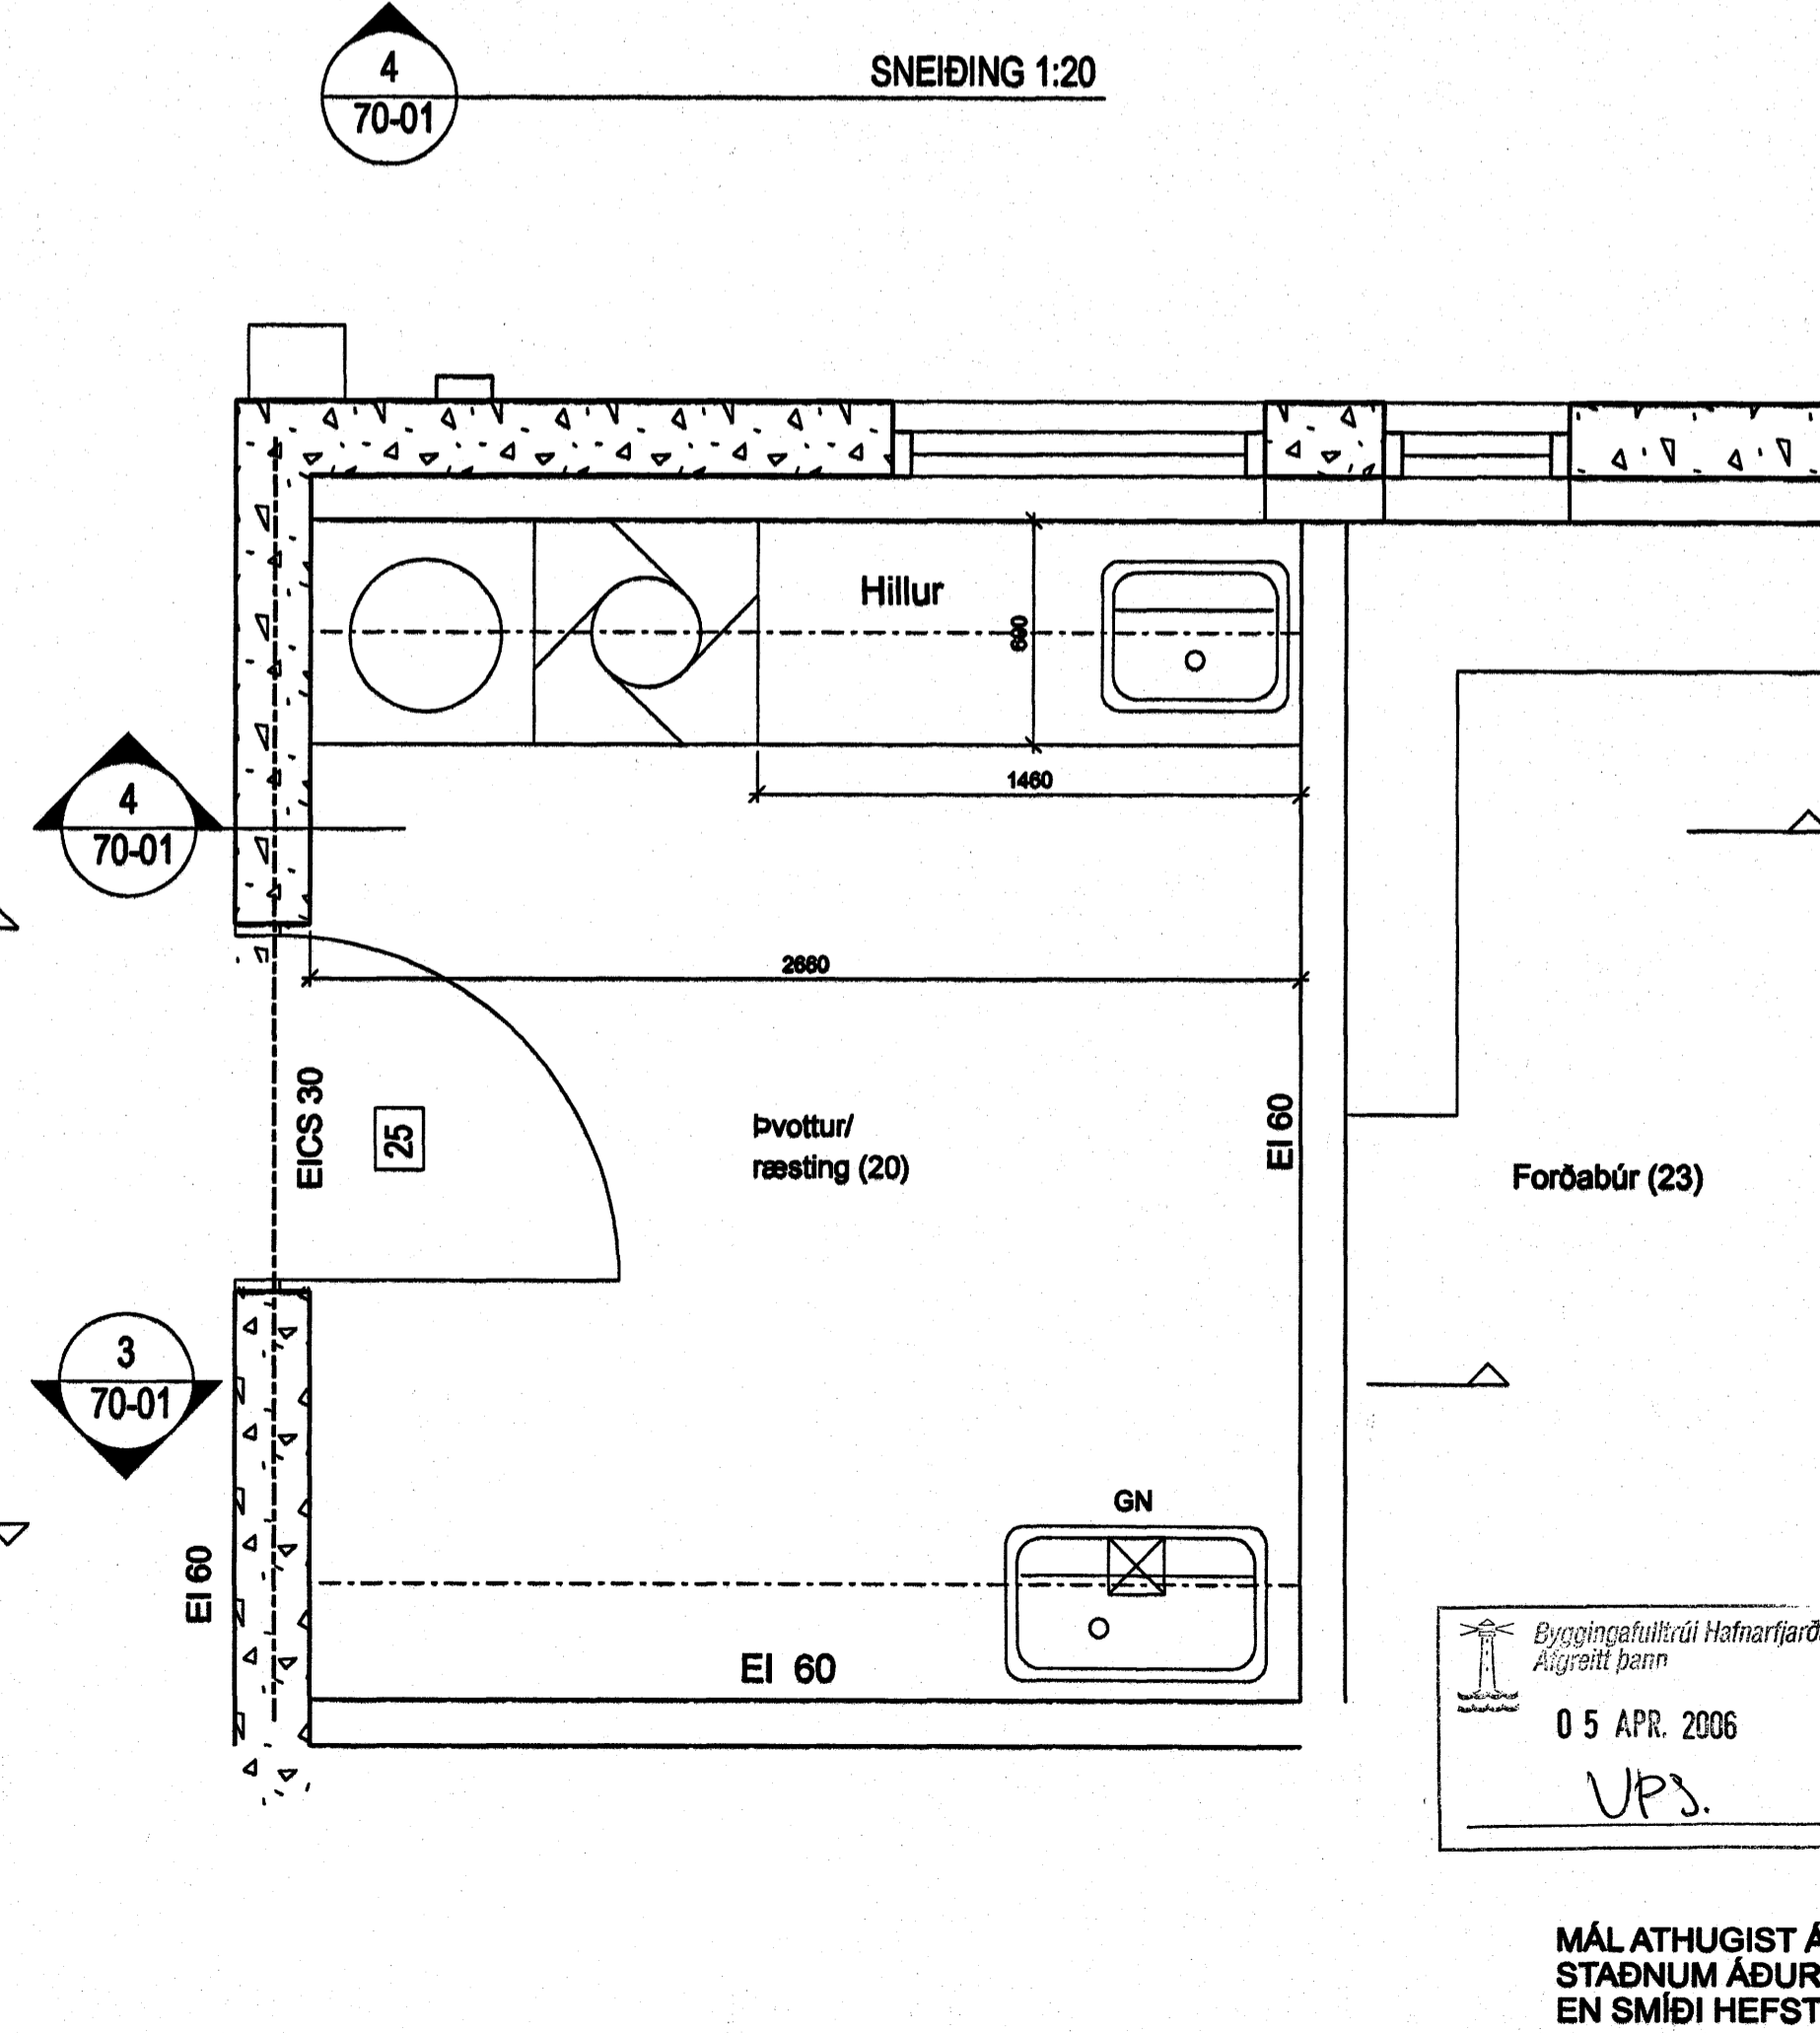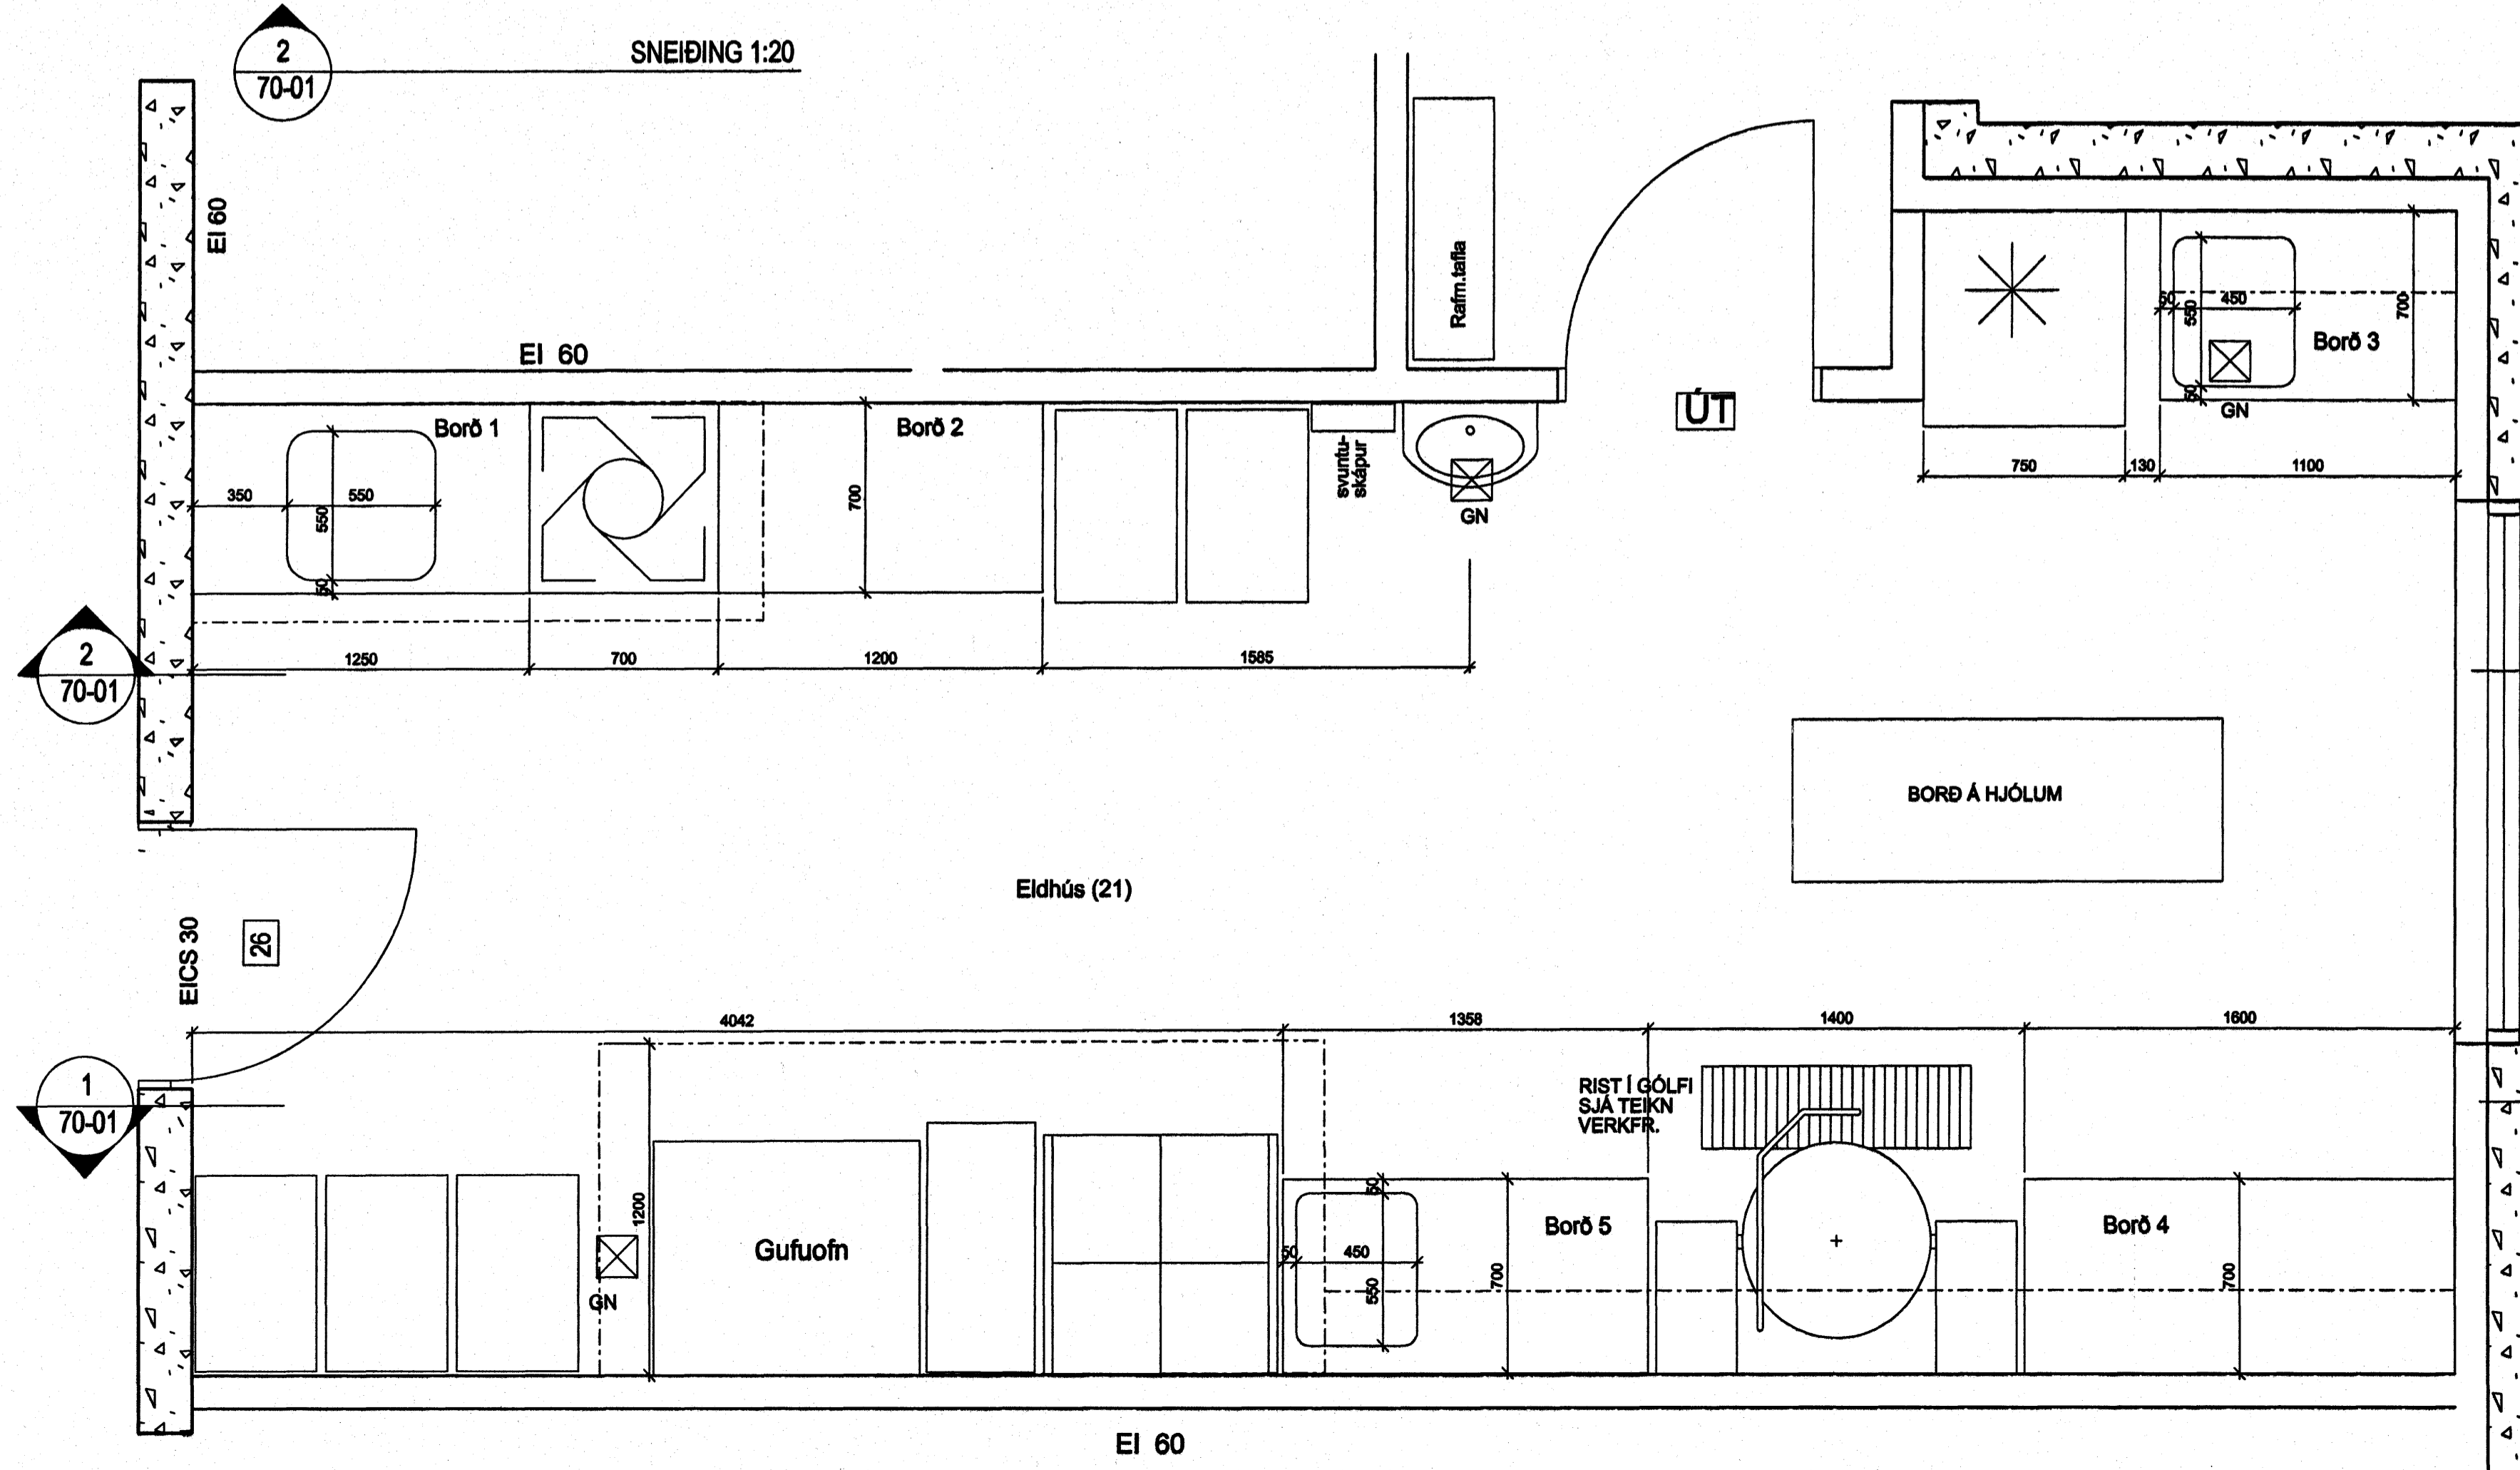

OTDAGA	TEIÐNAP	IBANBYDDT	LDAGS
SBYTTASAR			

ASK Arkitektar
Geinglóu 9
101 Reykjavík
Sími 515 0300
Fax 515 0319
www.ask.is

Arkitektur
Þrángunnur
Páll Gunnarsson arkitekti FM, nr. 210052-2100

Leikskólinn Hjalil, Hjalilbraut 55
Viðbygging og breyting
Eldhús grunnmynd - útlit

05 APR. 2006
UPS.

MÁL ATHUGIST Á
STADNUM ÁÐUR
EN SMÍÐI HEFST

VERK NR.	NOMER TEIÐNAP	OTDAGA
0255	70-01	