



A-A
20-01
SNEIDING 1:50

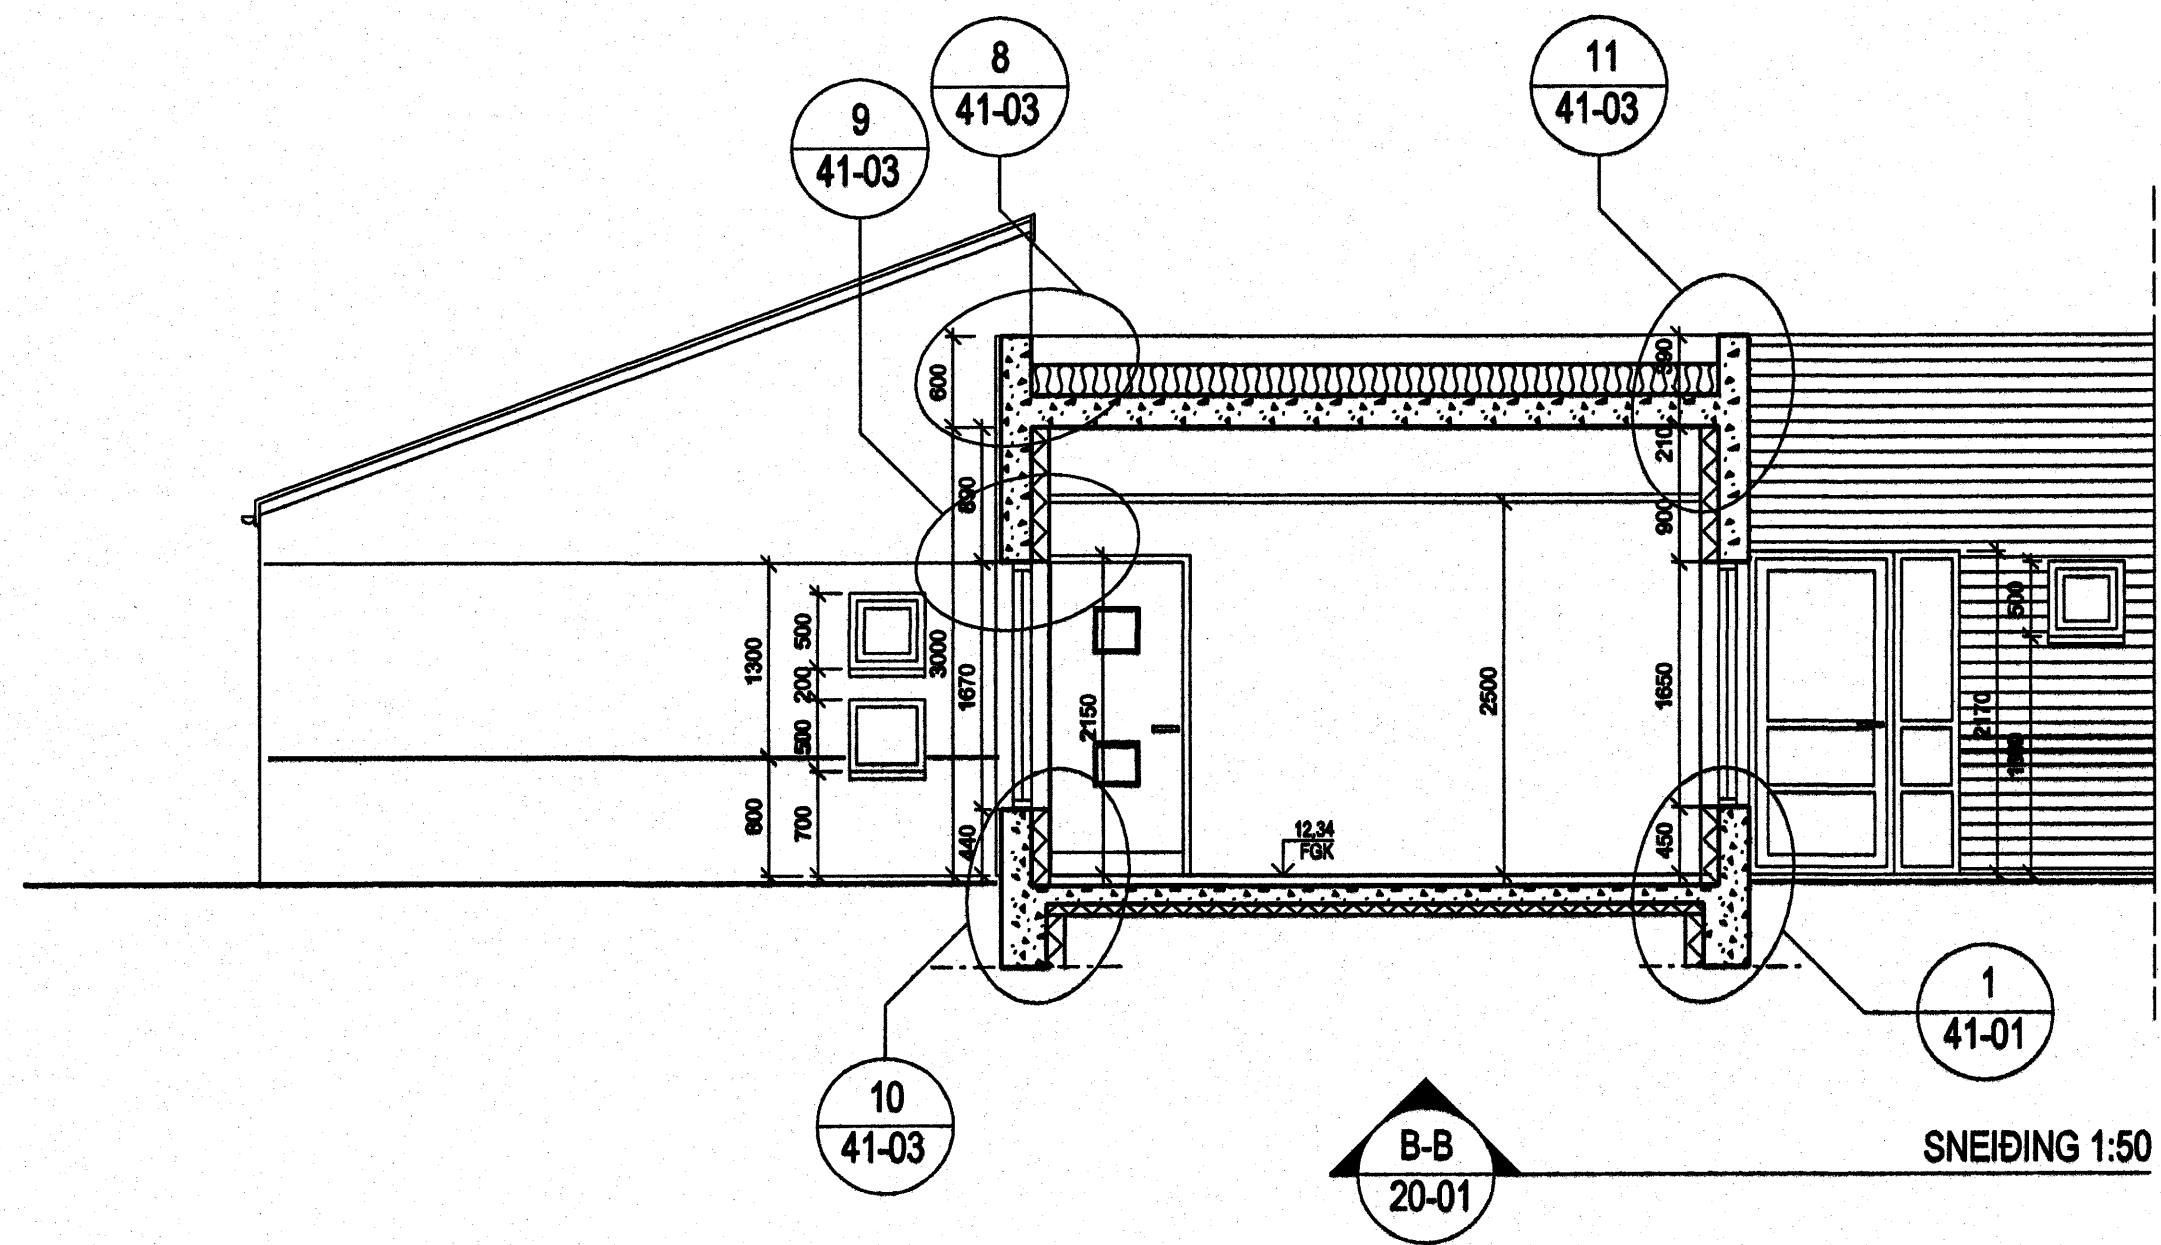

B-B
20-01
SNEIDING 1:50

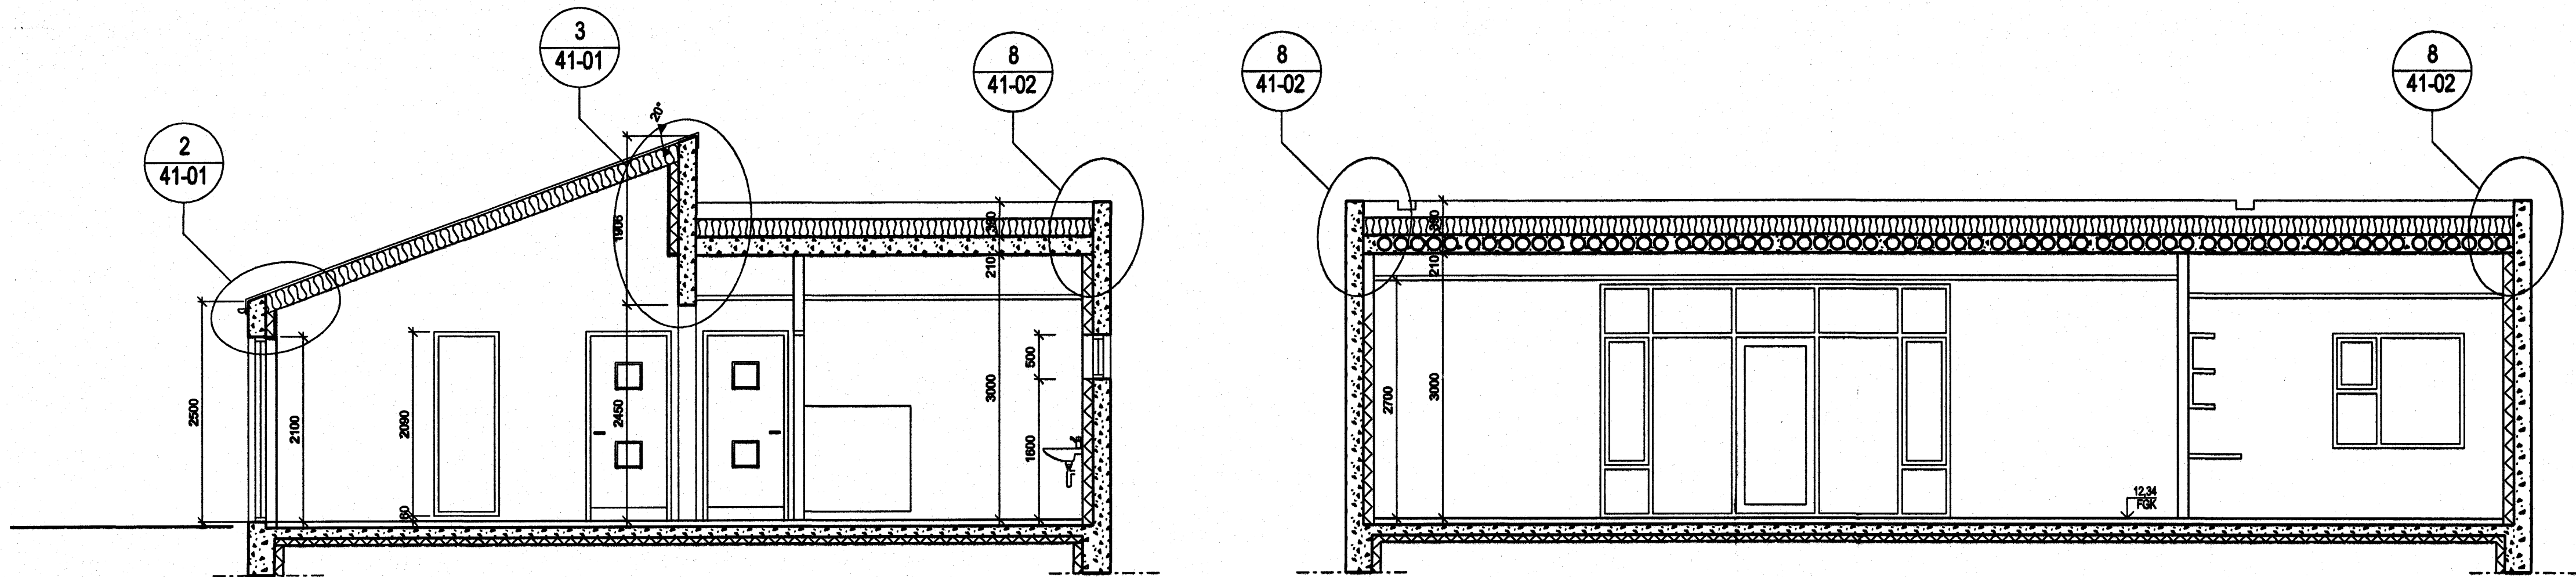

C-C
20-01
SNEIDING 1:50

ÖTUDÁFNI
BREYTINGAR

ASK Arkitektar
Geisgötu 9
101 Reykjavík
Sími 515 0300
Fax 515 0319
www.ask.is

Artun aðahönnuð
Páll Gunnarsson arkitekt FAX: 210552-2109

Leikskólinn Hjalli, Hjalabraut 55		MOY: 1:50
Viðbygging og breyting		TERMAÐ: HÞ
Sneiðing A-A		DAGUR: 23.03.2006
Sneiðing B-B		ÖTUDÁFNI
Sneiðing C-C		
VERK NR: 0255	NÖMUR TERNINGAR: 20-21	

Byggingafrúttíð Hafnarfjarðar
Alfrétt benn
05 APR. 2006
VPS.