




RÚMMYND LOFTRÆSINGAR (A-A)
1:50

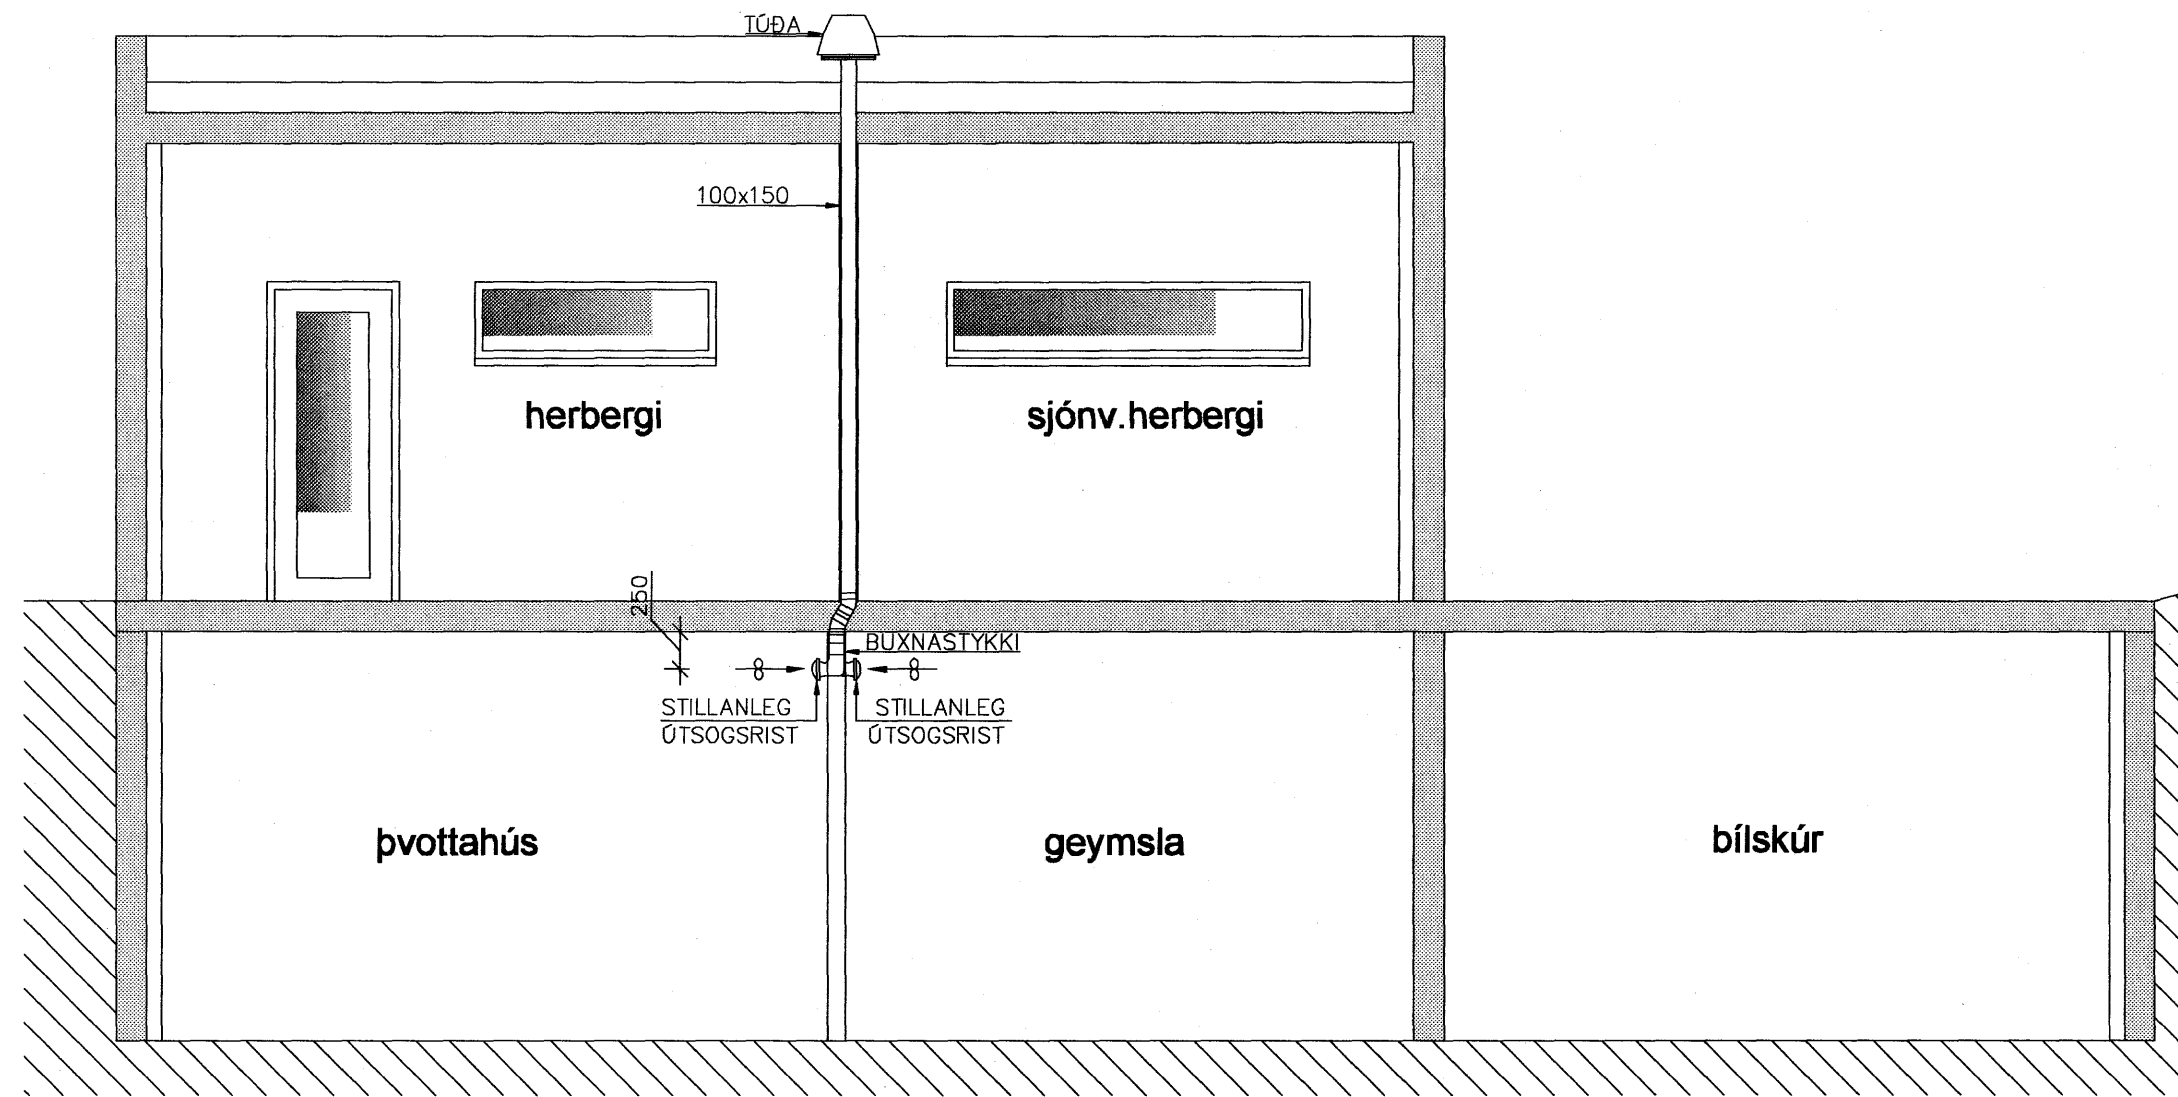

GRUNNMYND LOFTRÆSINGAR
1:50

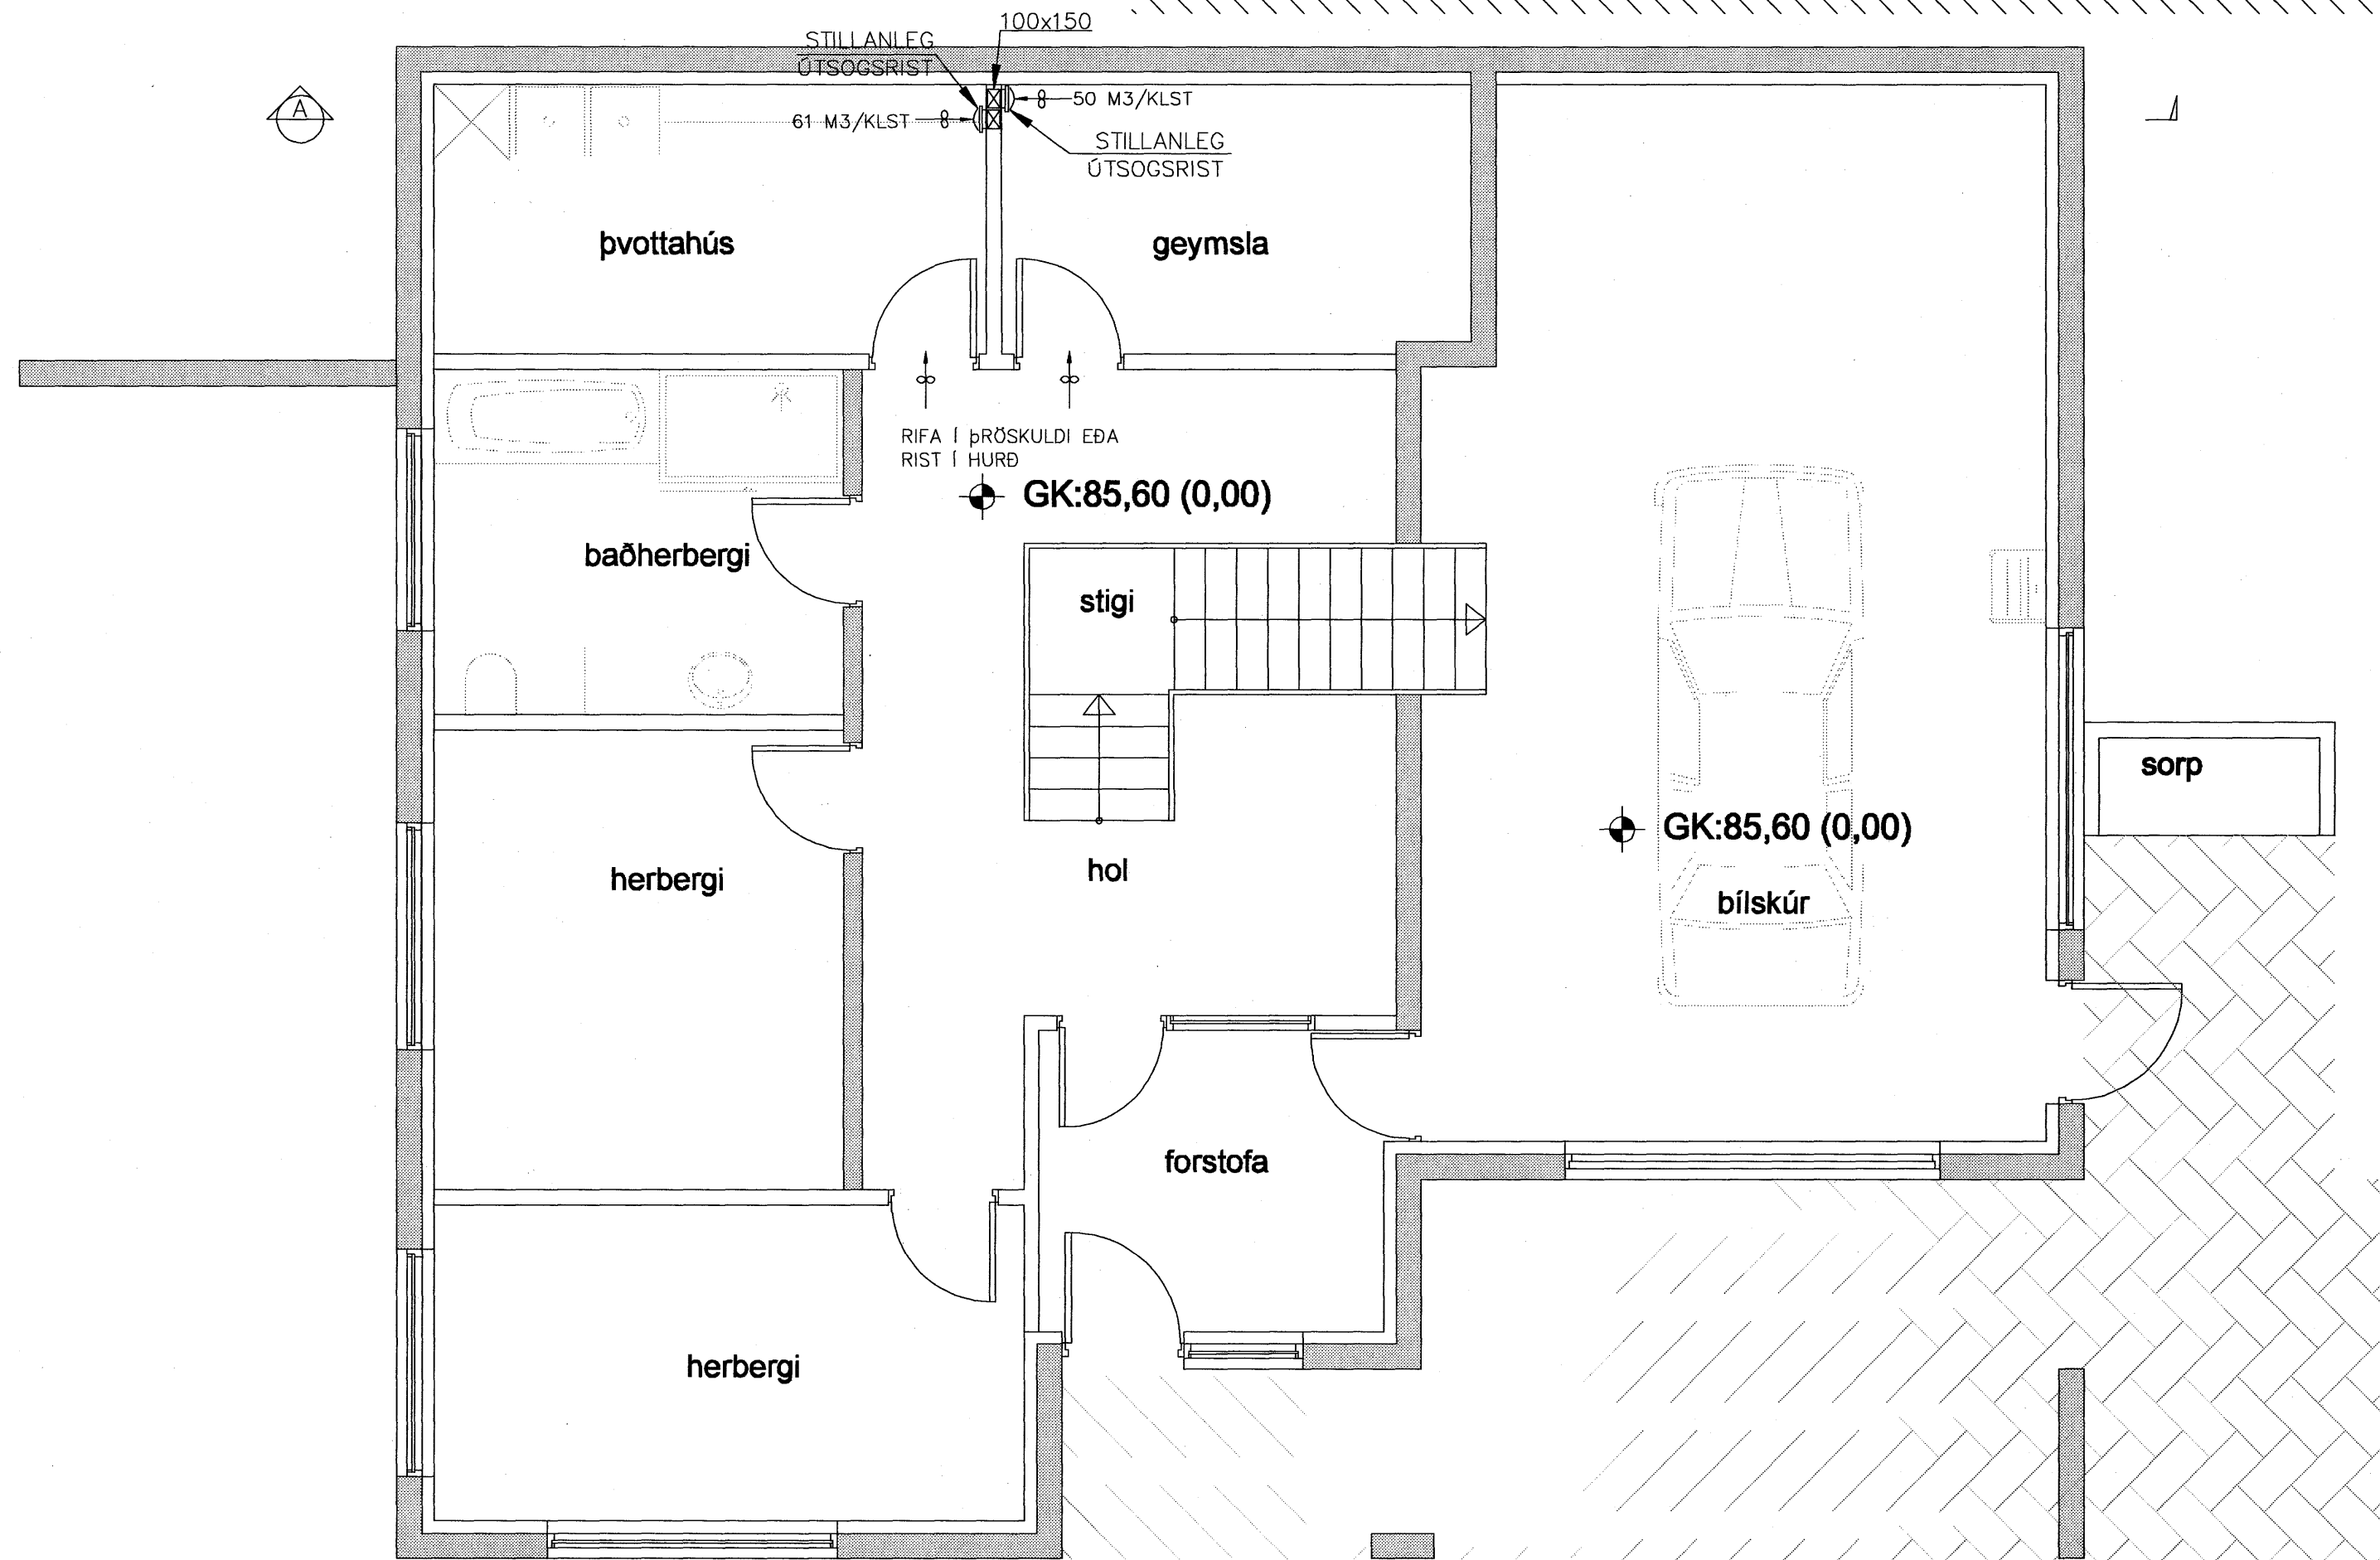

 Samþykkt þann
08 MAÍ 2007



Byggingafulltrúinn í Hafnarfirði
F.h. Sigurbjartur Halldórsson

Nr.	Dags.	Breyting	Af

MÆLINGAR OG RÁÐGJÓF EHF
Dalbrún 10, 701 Egilsstaðir
Sími: 471-2620, Netfang: mor@simnet.is

**HLÍÐARÁS 31
HAFNARFJÖRÐUR**

**LAGNIR
LOFTRÆSILAGNIR
GRUNNM. 1. HÆÐ OG DEILI**

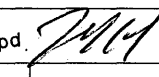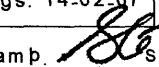Teikn. BG/SG	Hönnuður aðaluppð. 
Dags: 14.02.07	Mkv: 1:50
Samþ. 	Nr: LR01
Stefán Guðmundsson Kt. 301171-4989	