



GRUNNMYND LOFTRÆSINGAR  
1:50

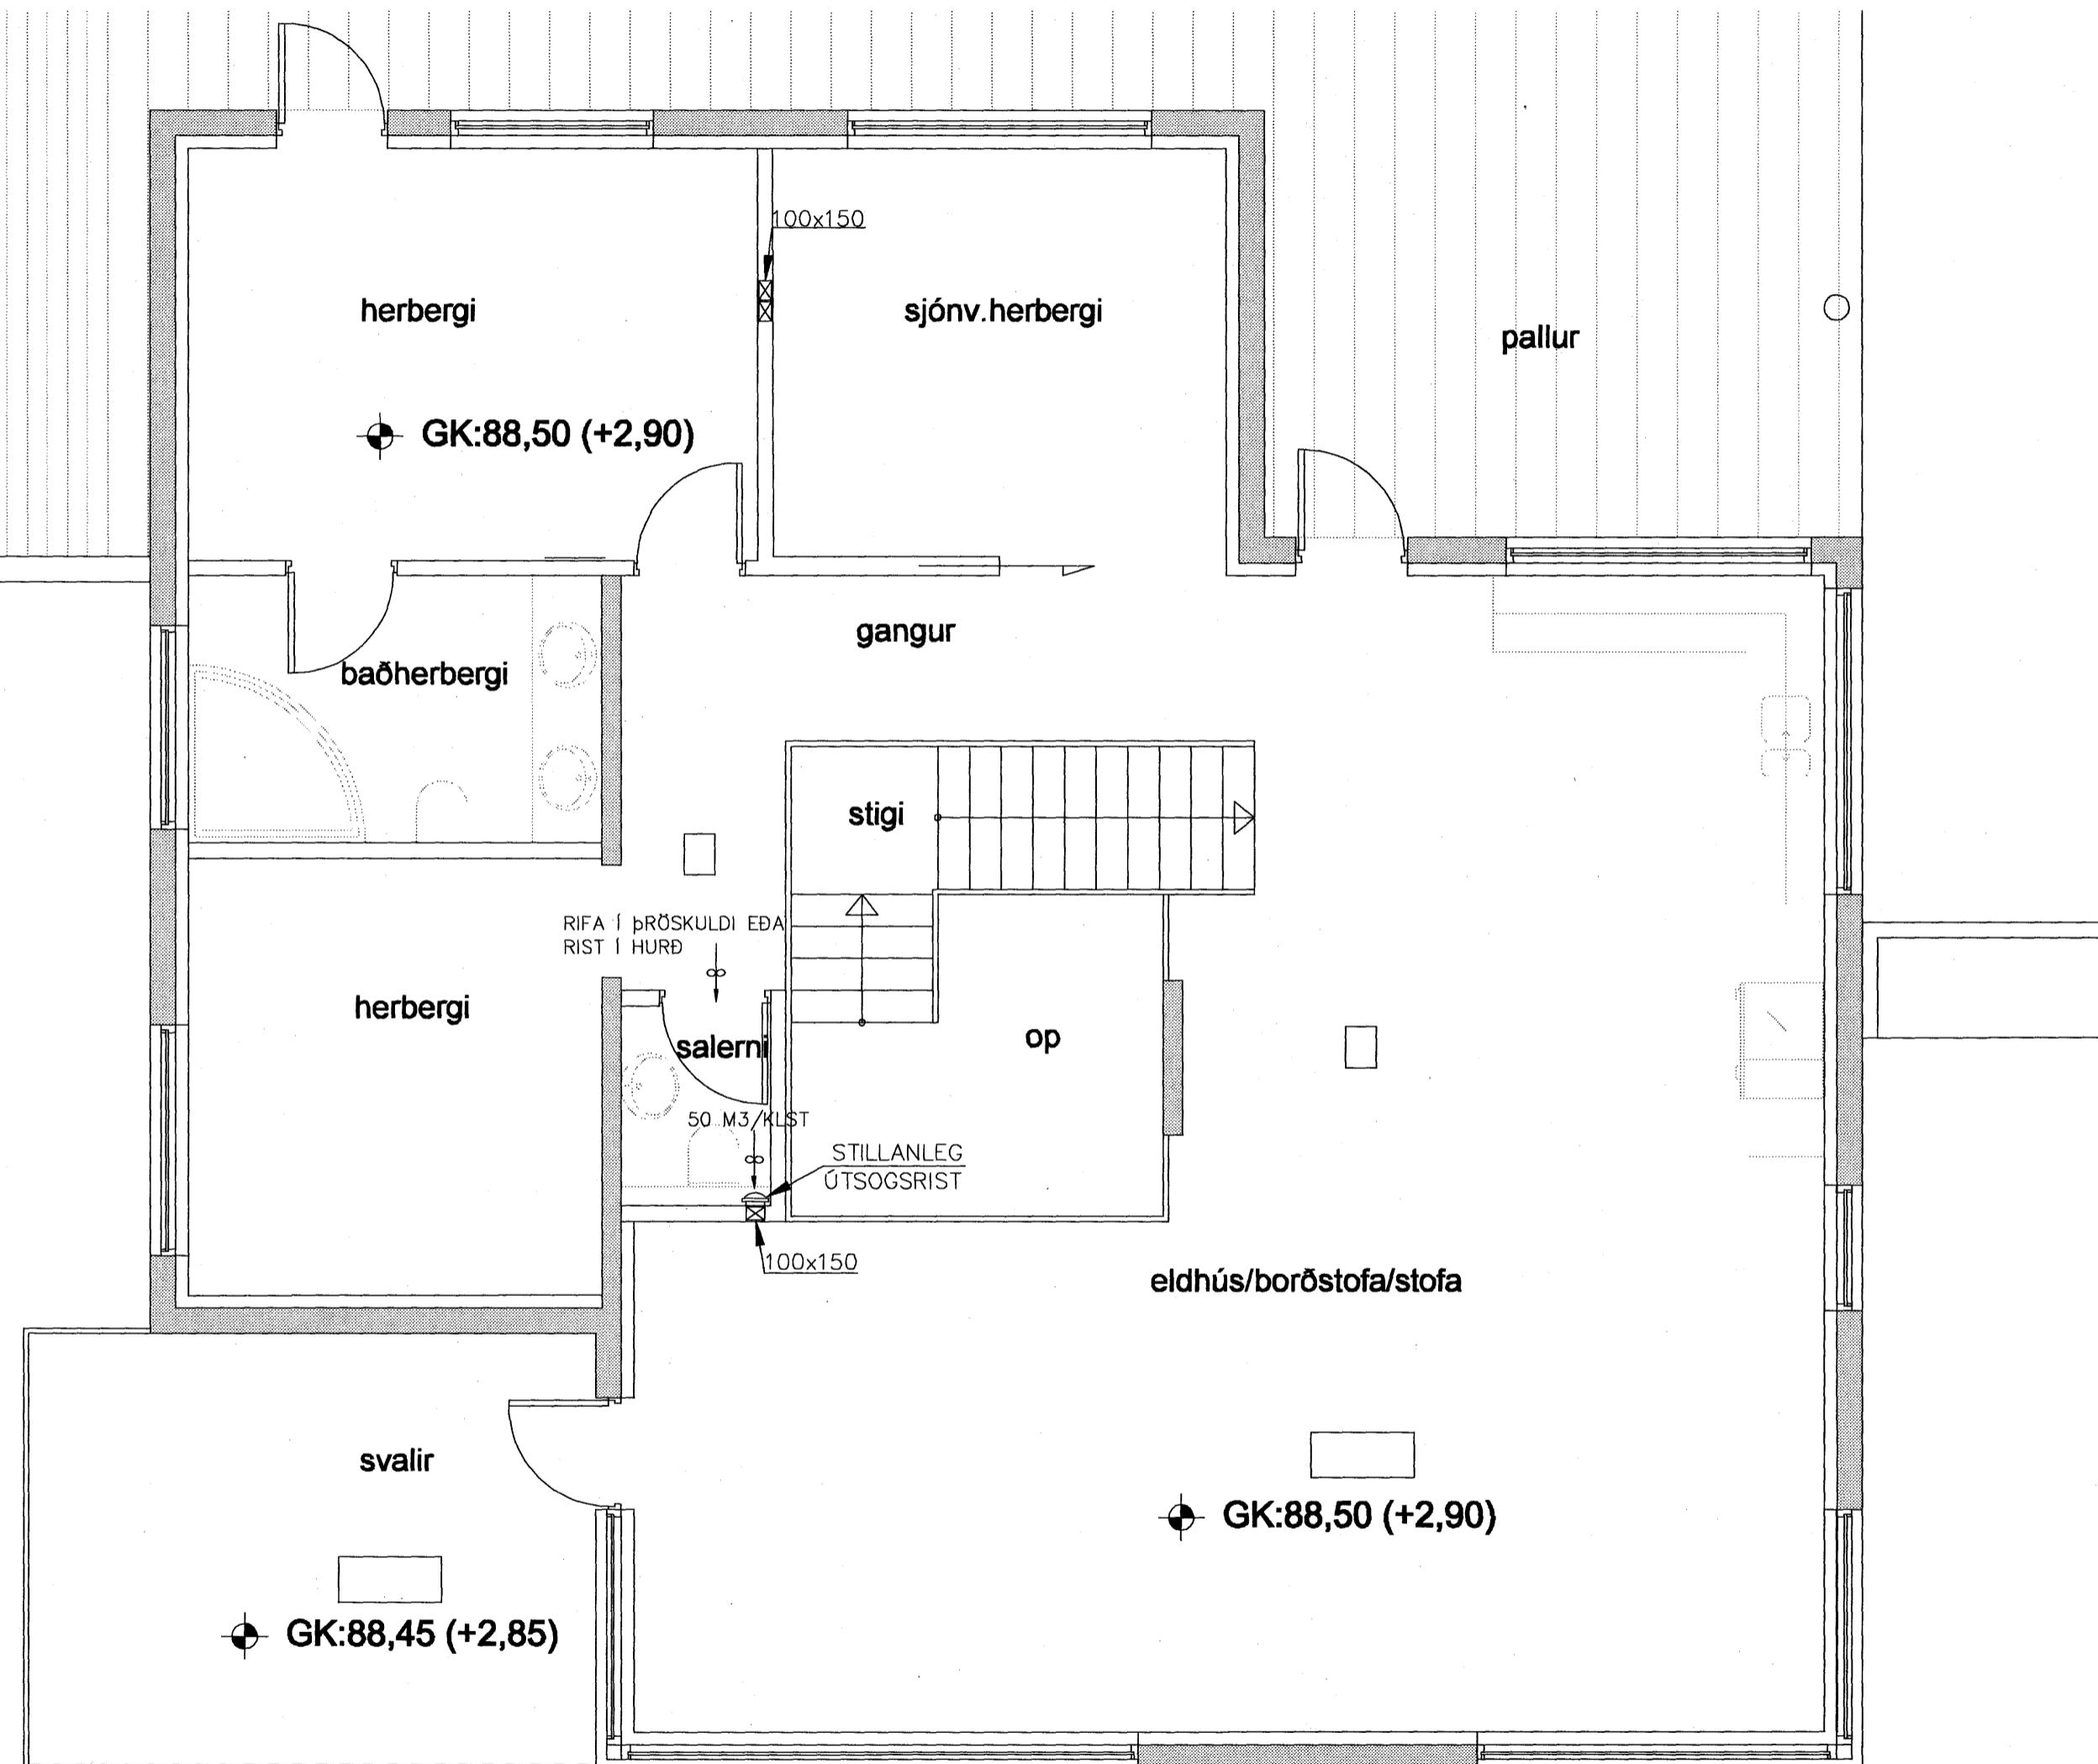

 **Samþykkt þann**  
08 MAÍ 2007



Byggingafultrúinn í Hafnarfirði  
F.h. Sigurbjartur Halldórsson

Nr.	Dags.	Breyting	Af

MÆLINGAR OG RÁÐGJÖF EHF  
Dalbrún 10, 701 Egilsstaðir  
Sími: 471-2620, Netfang: mor@simnet.is

**HLÍÐARÁS 31**  
**HAFNARFJÖRÐUR**

**LAGNIR**  
**LOFTRÆSILAGNIR**  
**GRUNNM. 2. HÆÐ OG DEILI**

Teikn. BG/SG	Hönnuður aðaluppd. 
Dags: 14.02.07	Mkv: 1:50
Nr: LR02	
Samþ.  Stefán Guðmundsson Kt. 301171-4989	