

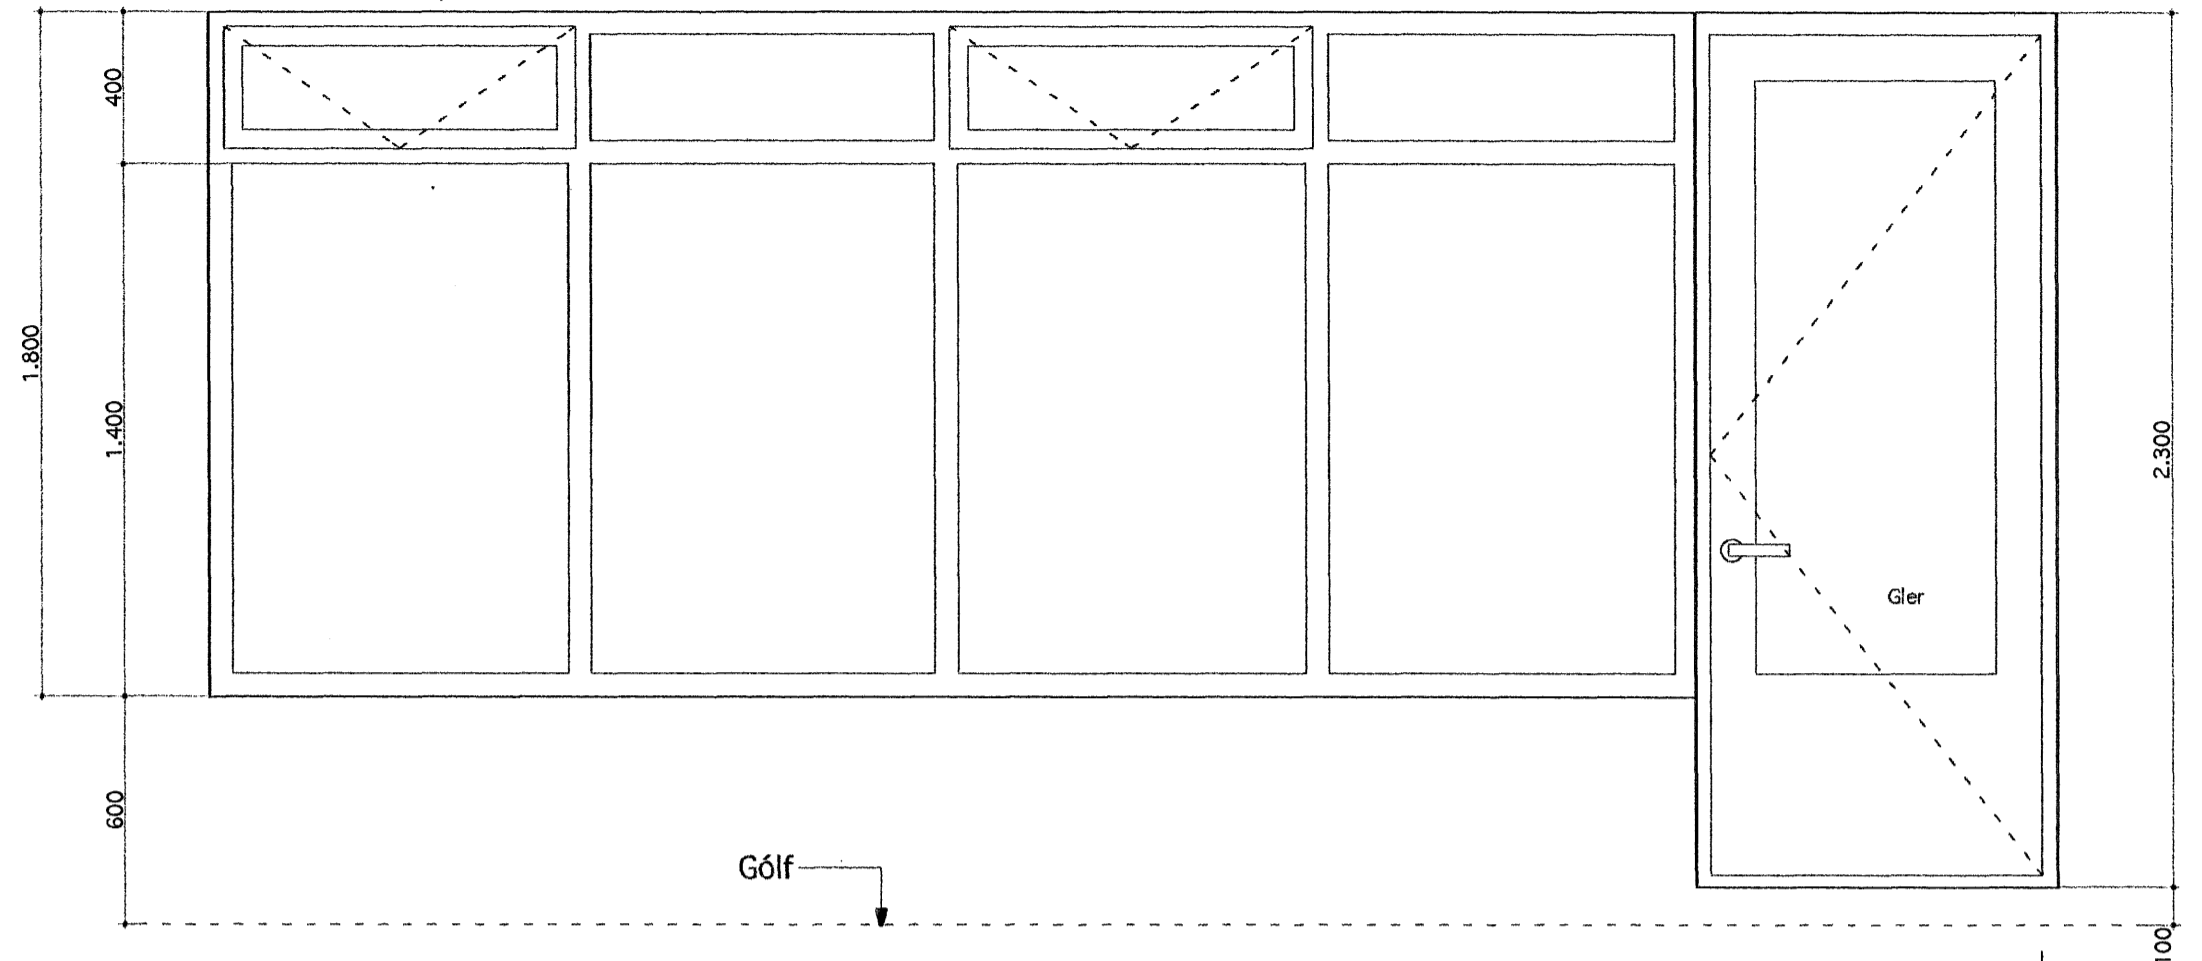
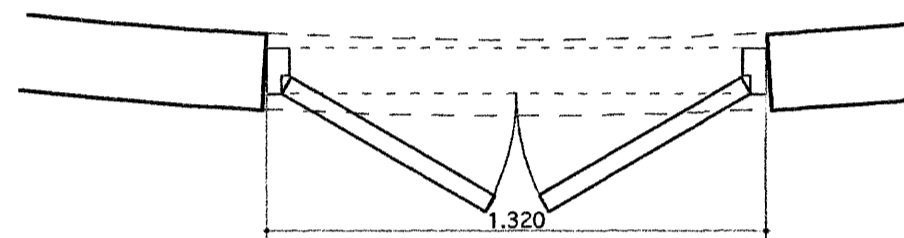


Nr. 13 - Sorphurðir

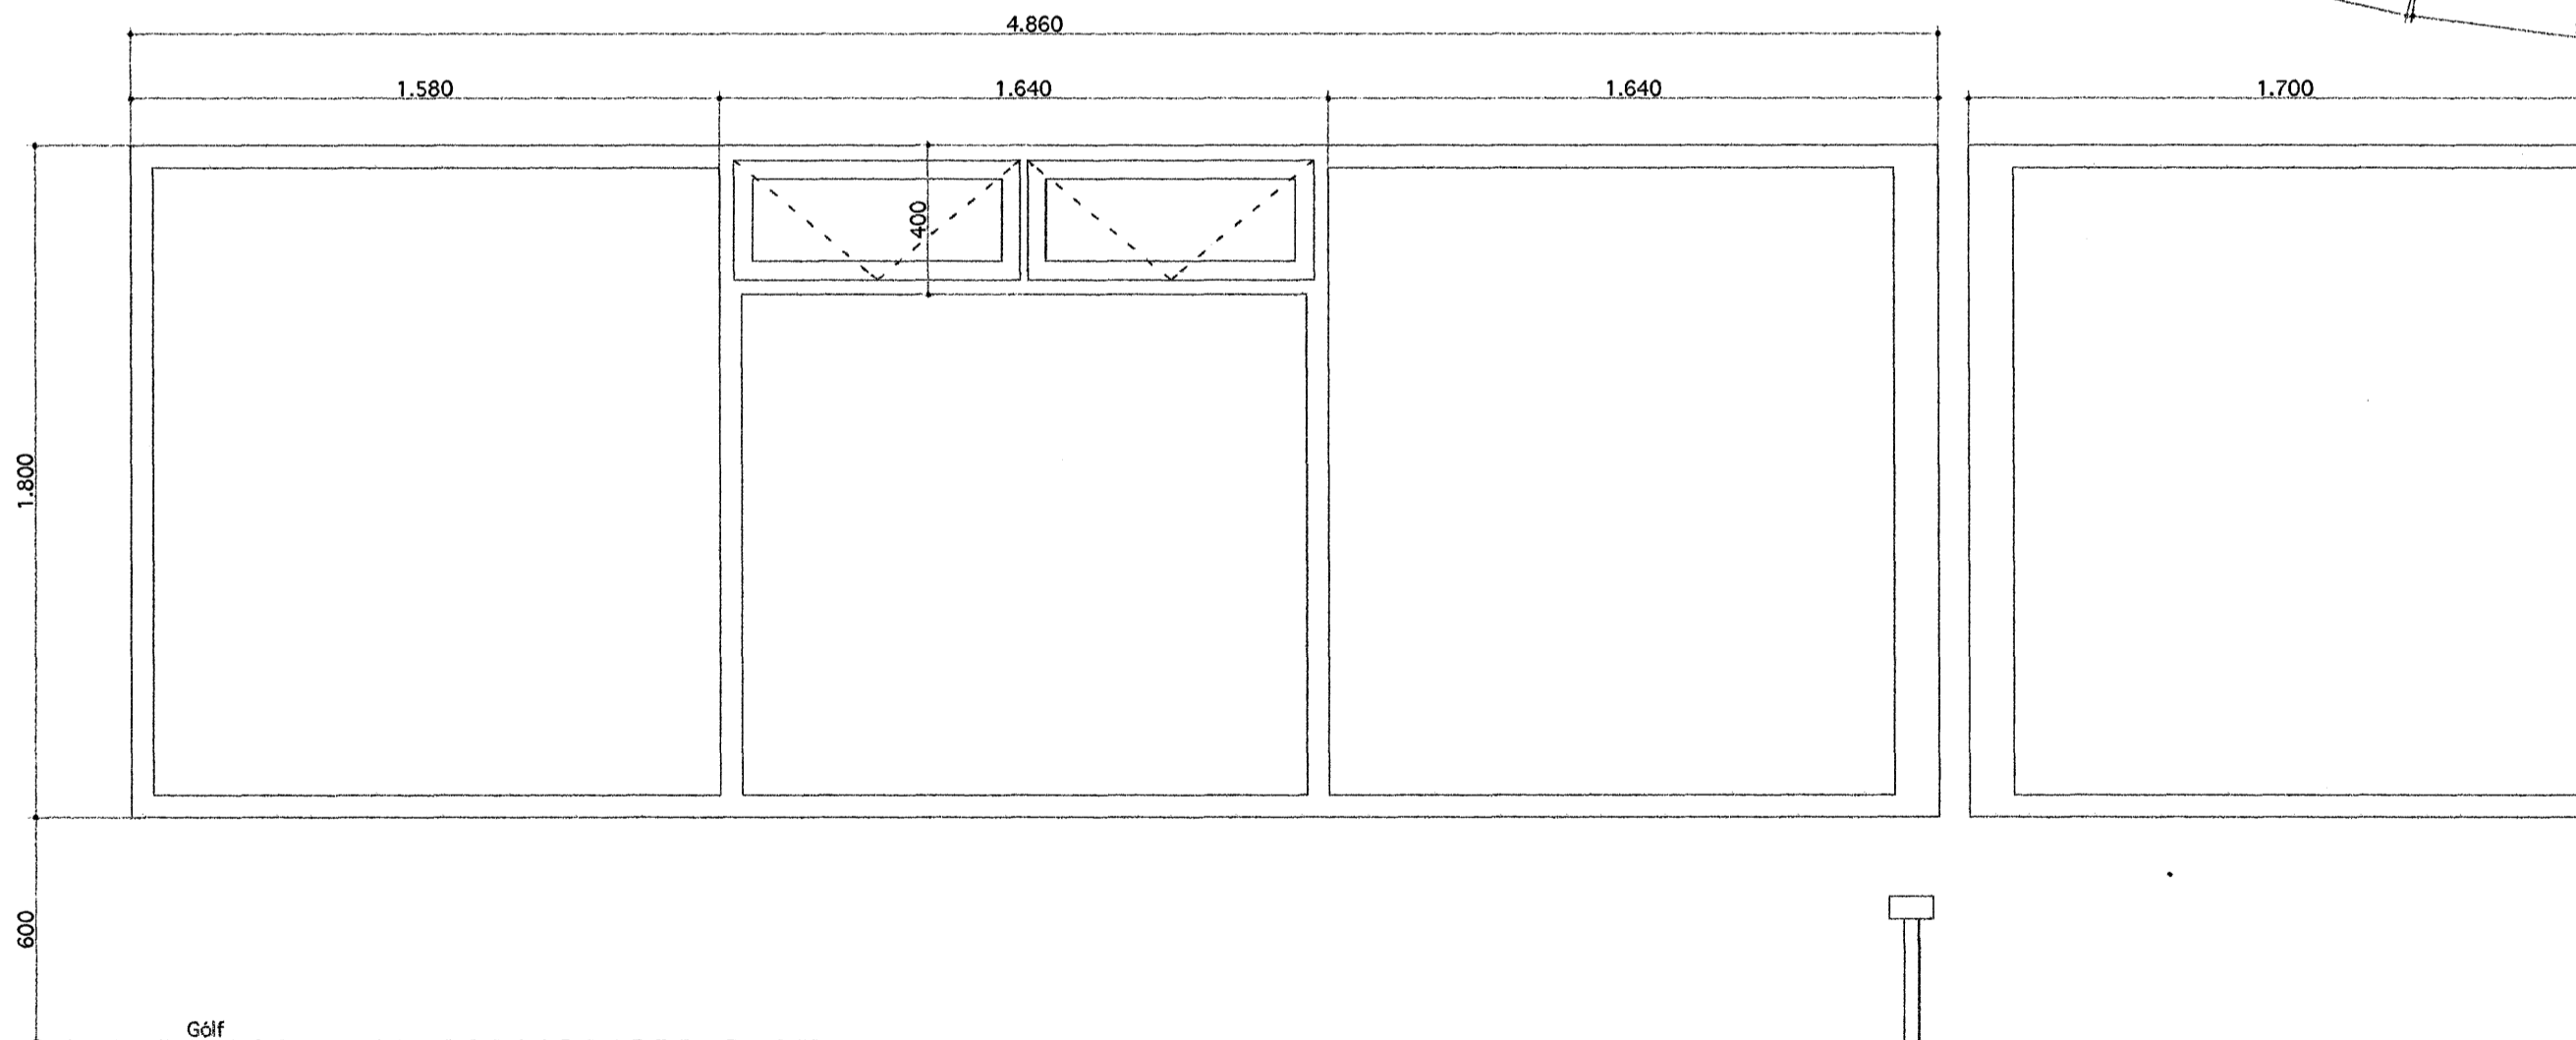

Nr. 7 - Gluggar og hurð í stofu

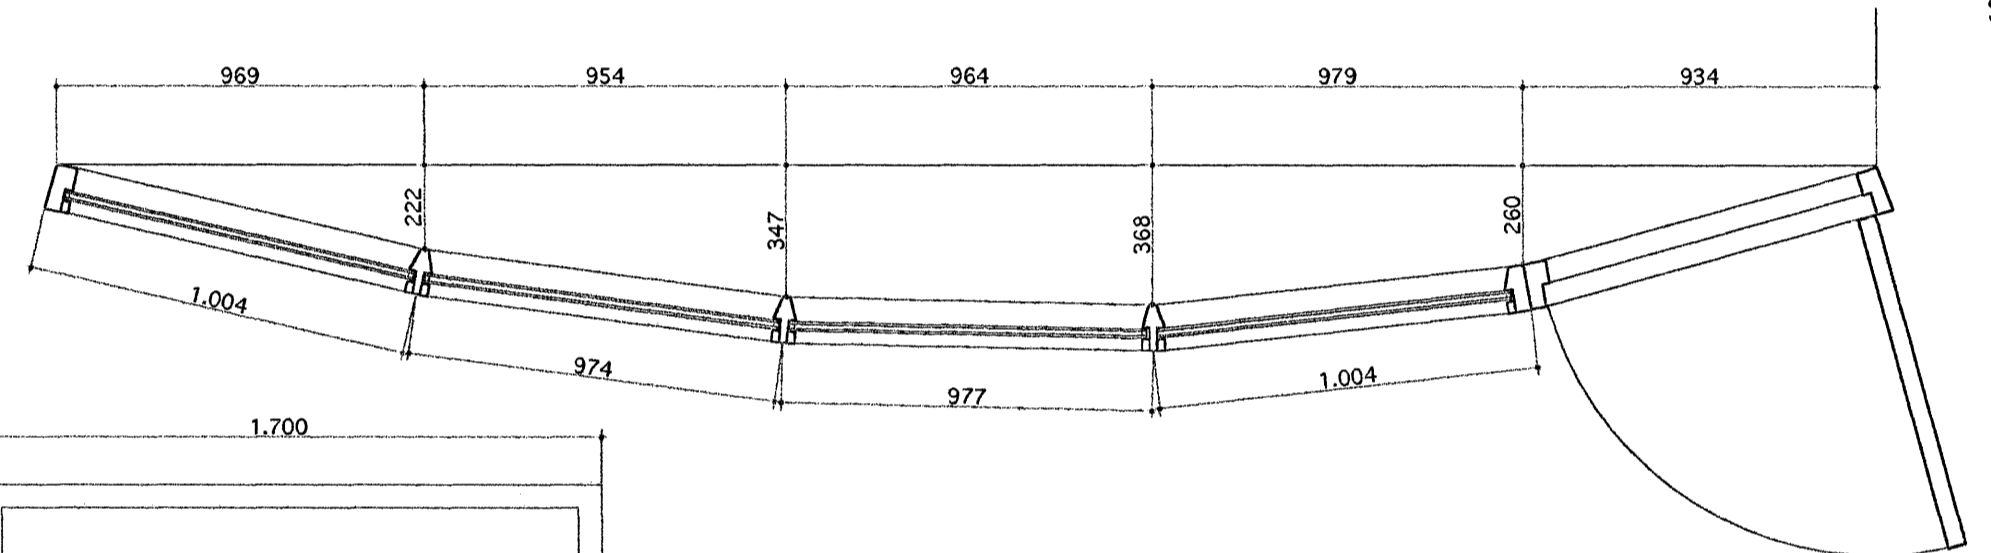

Nr. 11 - Hornluggar í Borðstofu

Efni: Mahogany
Gler: K-gler

Sambýkkt þenn
14 MAÍ 2007

Byggingafultrúinn í Hafnarfirði
F.h. Sigurbjartur Halldórsson

VINNUSTOFA
KÓPAVOGI


Sími 554 0115 - 844 6960

VESTURVÖR 9
vifillark@simnet.is

VÍFILL MAGNÚSSON ARK. 171238-4639

HALLA HANNESDÓTTIR TT. 220851-7889

HEITI SKÓGARÁS K - Hafnarfirði
EIGN Guðjón Valdimarsson & Ingunn Þorsteinsdóttir
TEIKN Gluggar
Mkv. 1 : 20

DAGS. 12.01.'07
TEIKN. VM
SAMP.
BREYTT.

G-02

Sambýkkt