


Útflatningur austur bogaveggjar
Mkv. 1 : 50

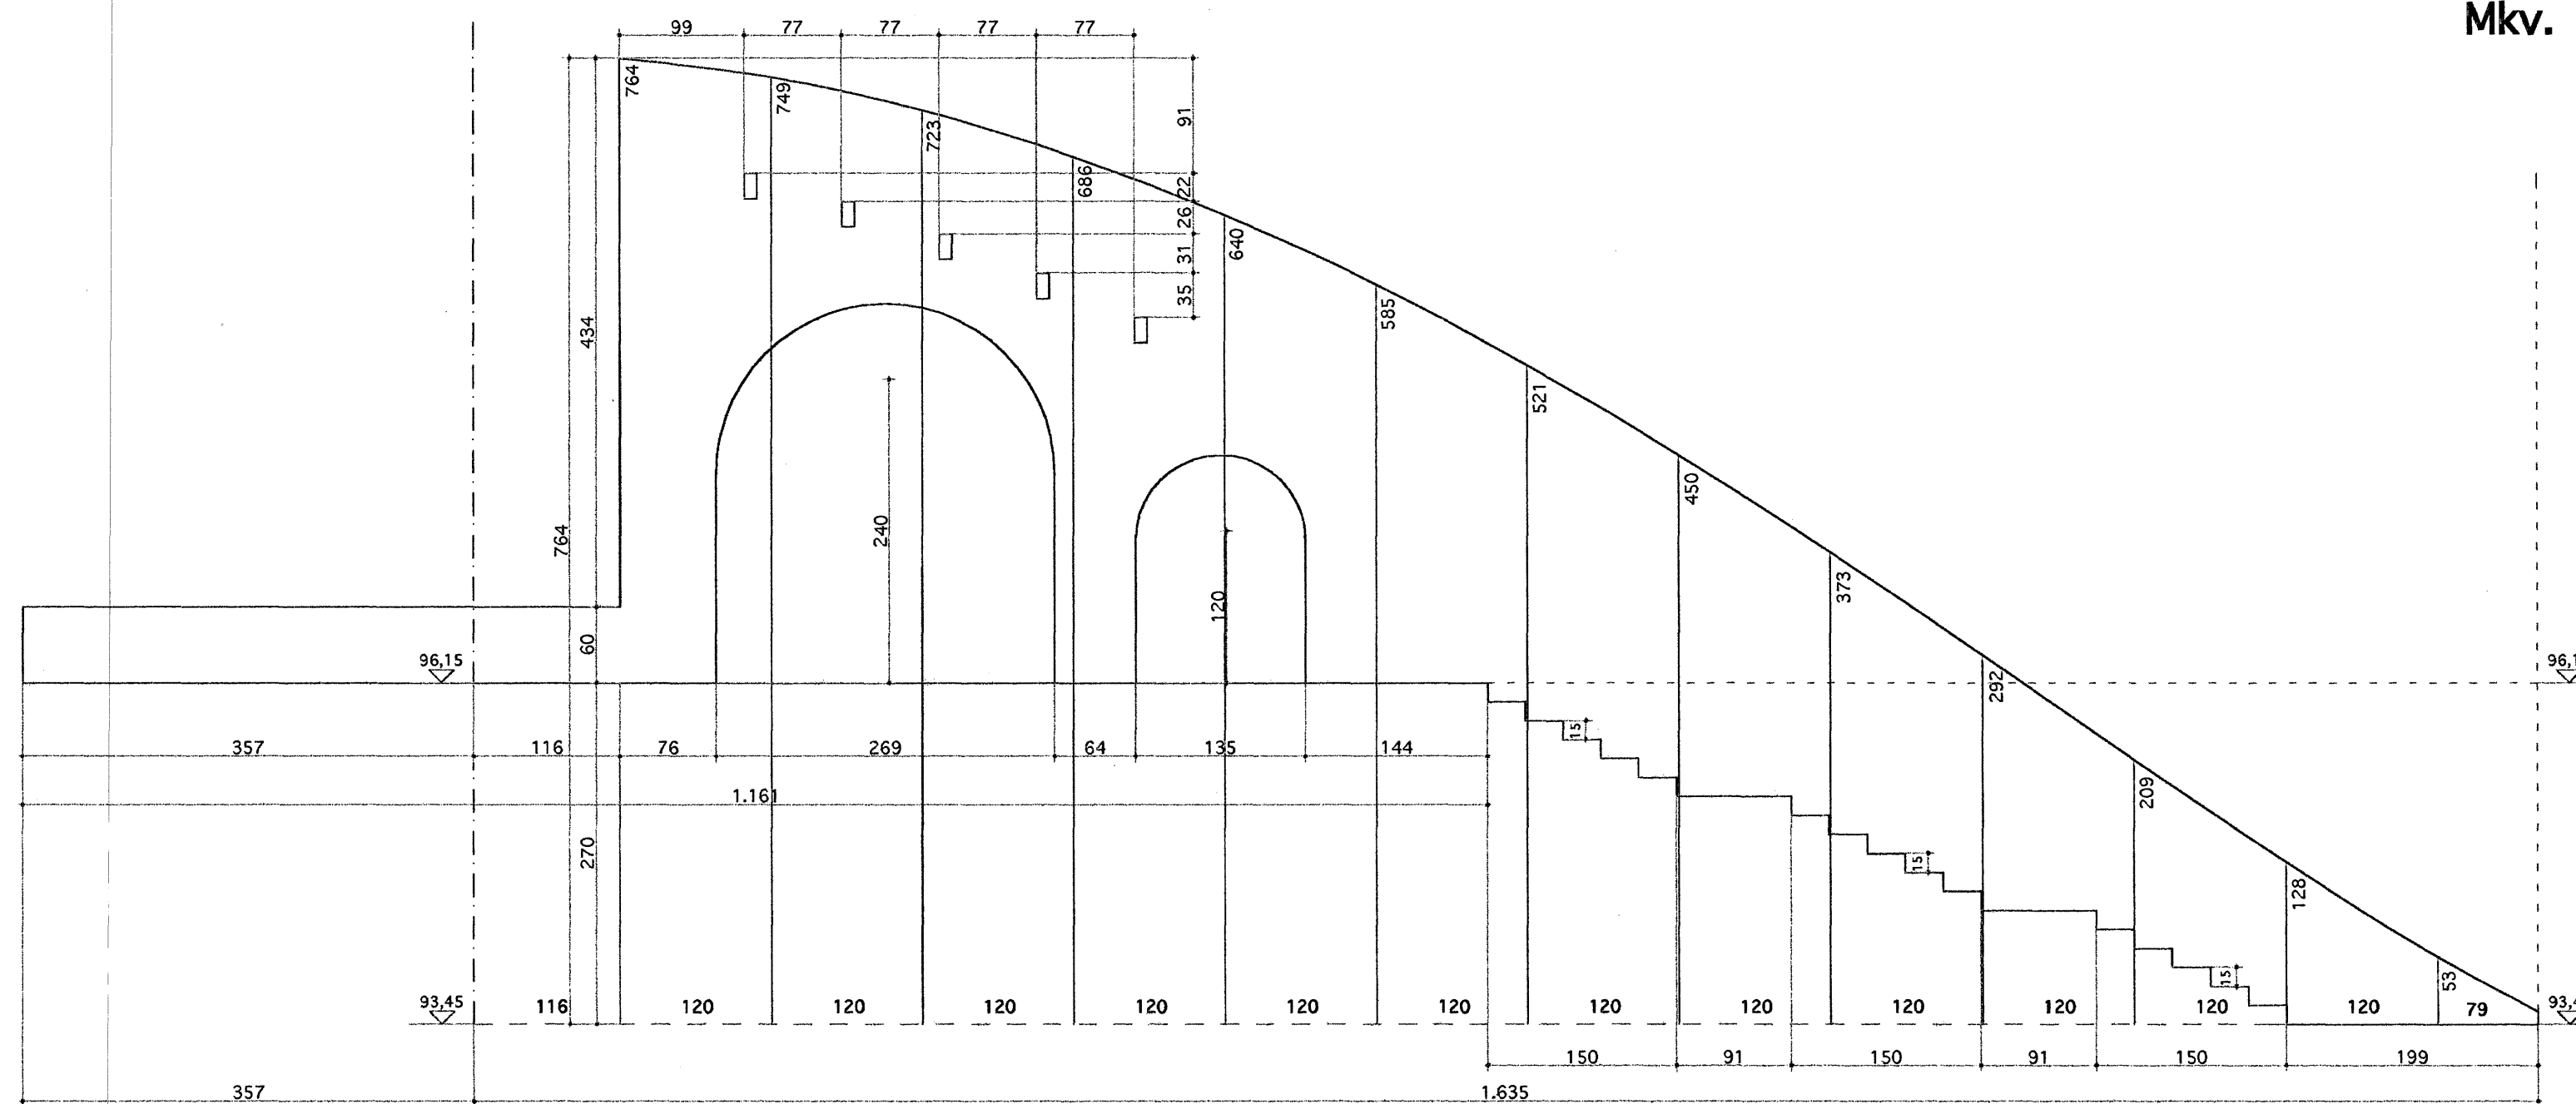

Útflatningur vestur bogaveggjar
Mkv. 1 : 50

Sambýkkt þann
14 MAÍ 2007

Byggingafrúinn í Hafnarfirði
F.h. Sigurbjartur Halldórsson

VINNUSTOFA
KÓPAVOGI



SÍMI 554 0115 - 844 6960

VESTURVÖR 9
vifillark@simnet.is

VÍFILL MAGNÚSSON ARK. 171238-4639

HALLA HANNESSDÓTTIR TT. 220851-7889

HEITI SKÓGARÁS K - Hafnarfirði
EIGN Guðjón Valdimarsson & Ingunn Þorsteinsdóttir
TEIKN Útflatningur og hæðartölur bogaveggja
Mkv. 1 : 50

DAGS. 22.11.'06
TEIKN. VM
SAMP.
BREYTT.

B-06

Handwritten signature