



Frágangur reykháfs

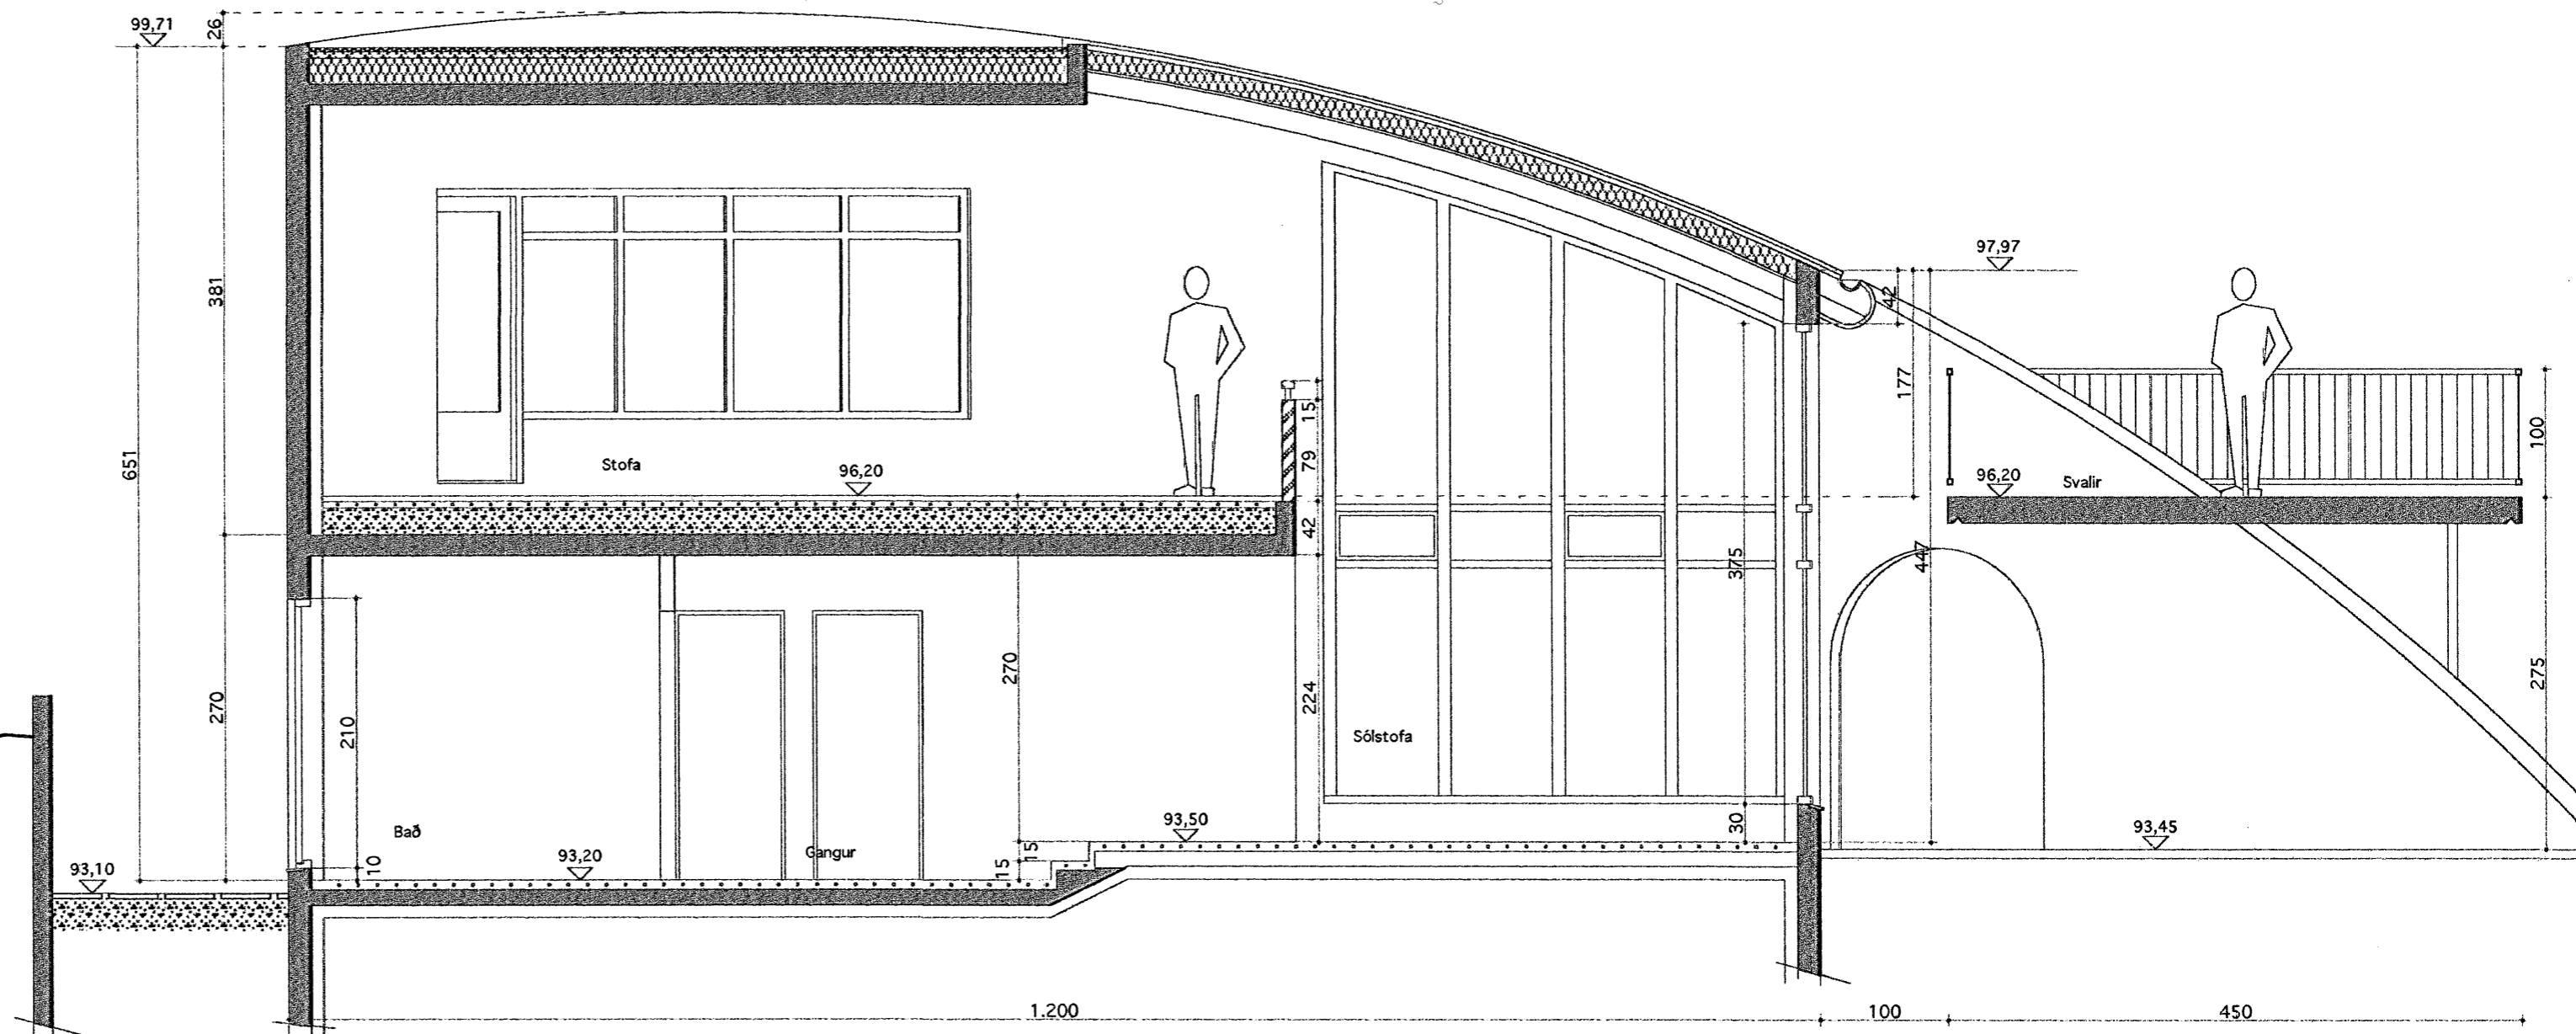

Sneiðing A-A

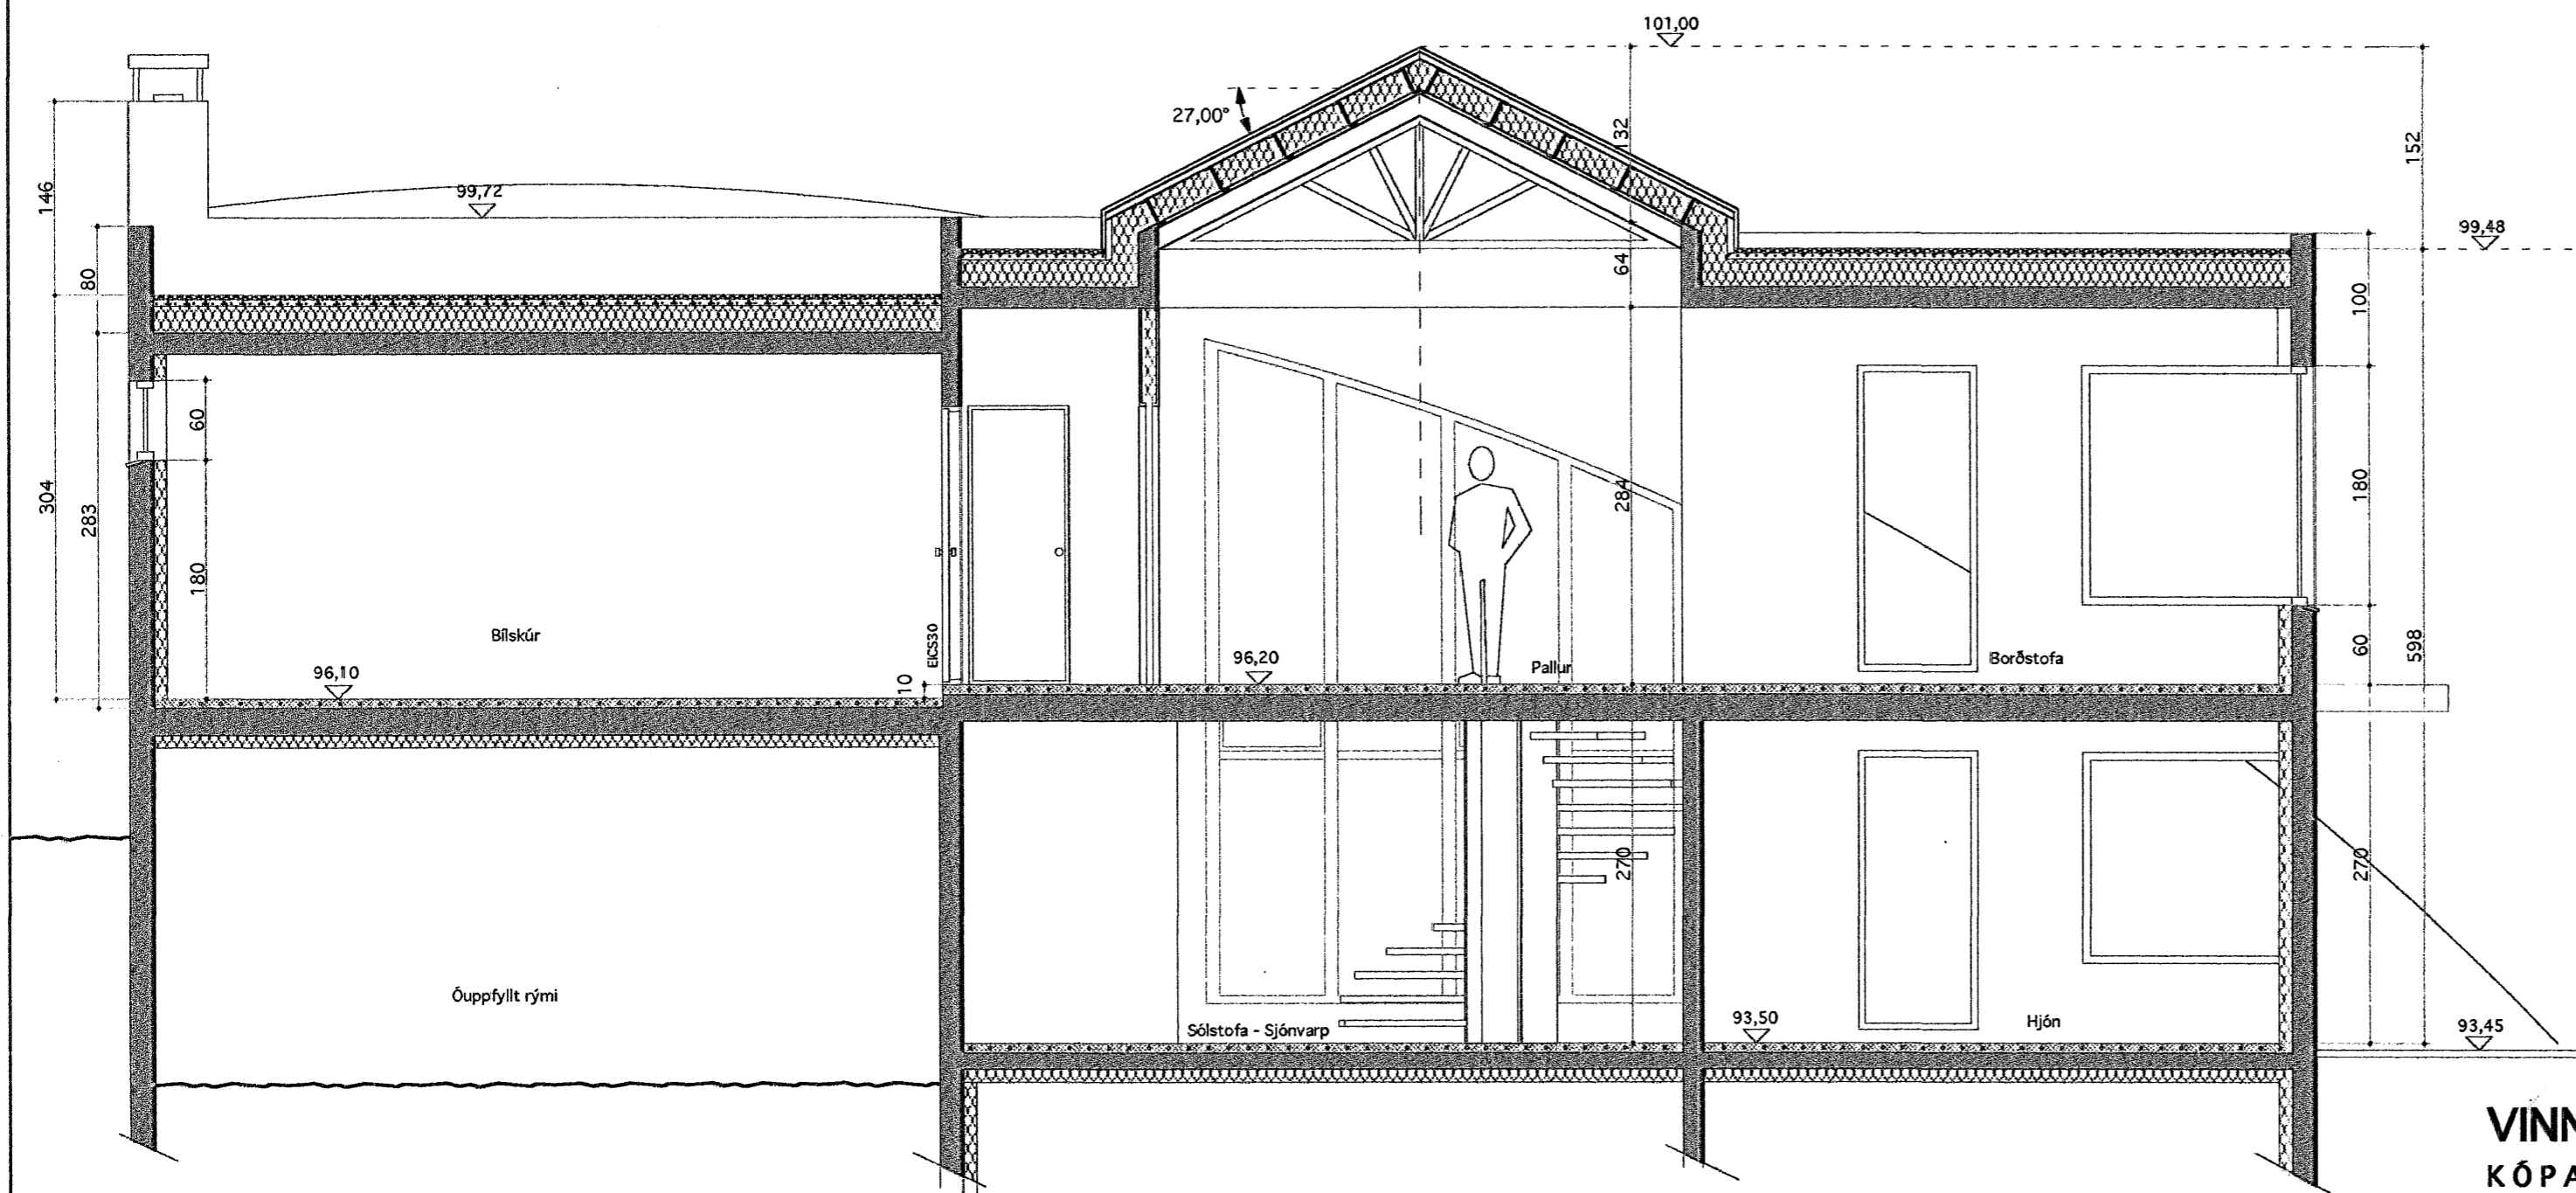

Sneiðing B-B

Sampykkt þann
14 MAÍ 2007

Byggingafultrúinn í Hafnarfirði
E.h. Sigurbjartur Halldórsson

VINNUSTOFA

KÓPAVOGI

VÍFILL MAGNÚSSON ARK. 171238-4639

SÍMI 554 0115 - 844 6960

HALLA HANNESDÓTTIR TT. 220851-7889

VESTURVÖR 9

vifilark@simnet.is

HEITI SKÓGARÁS K - Hafnarfirði
EIGN Guðjón Valdimarsson & Ingunn Þorsteinsdóttir
TEIKN Sneiðingar A-A & B-B
Mkv. 1 : 50

DAGS. 22.11.'06
TEIKN. VM
SAMP.
BREYTT.

B-04