
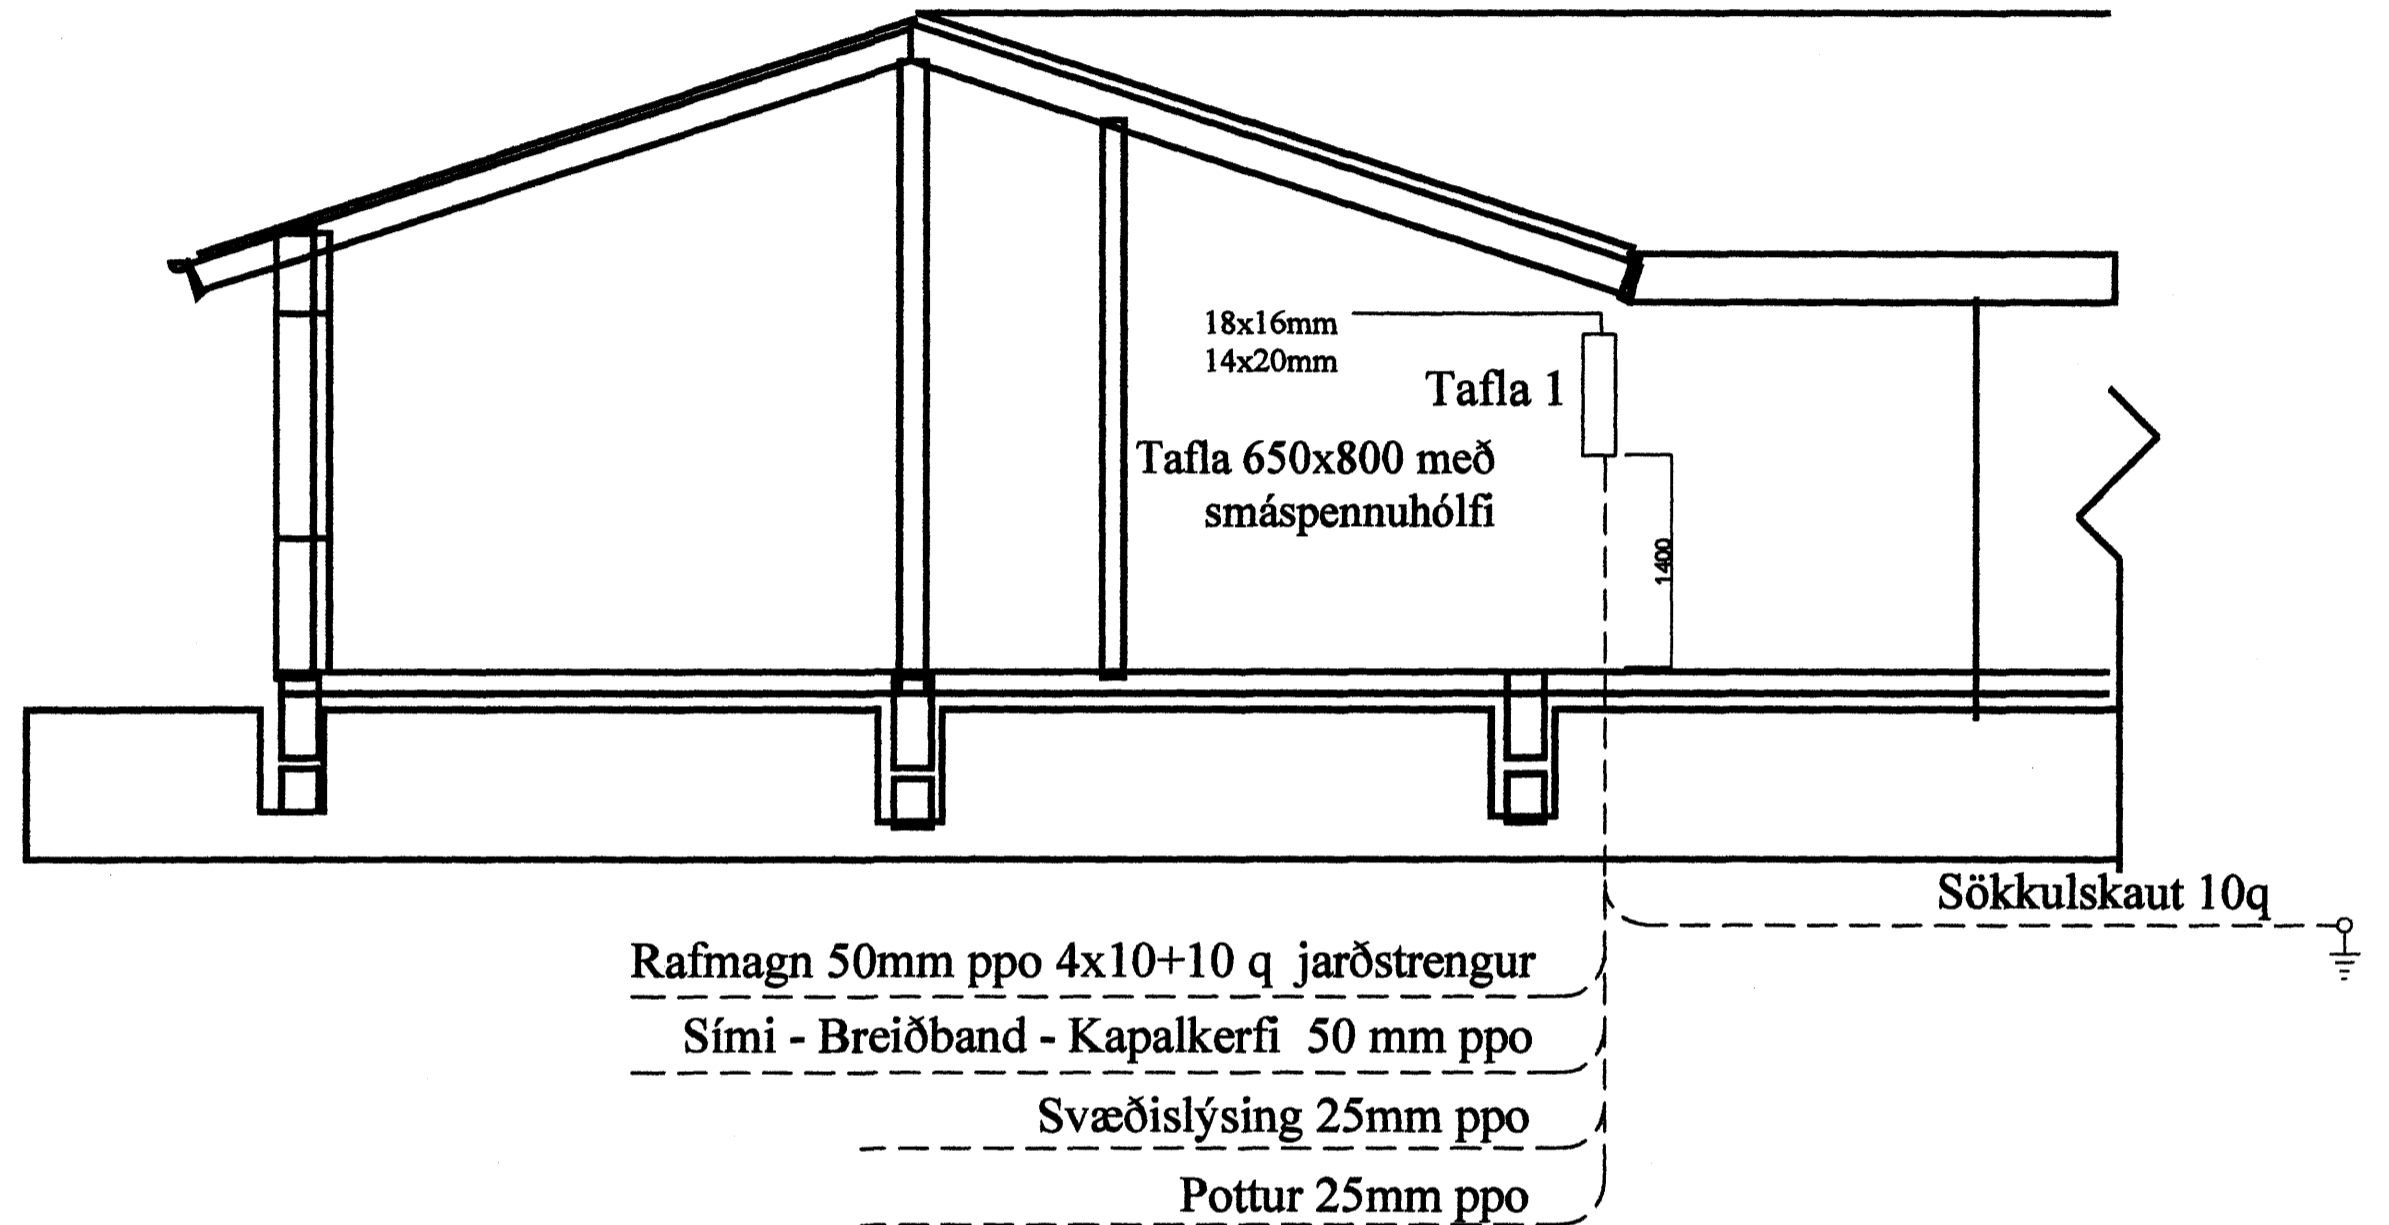


SÖKKULSKAUT

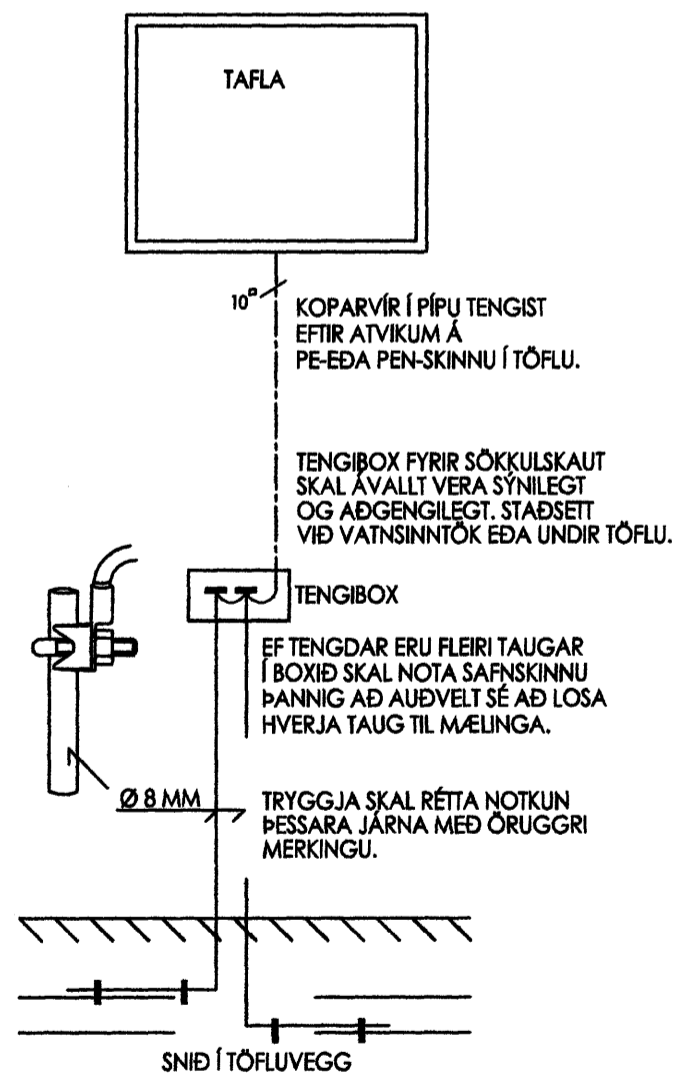

Rafbær

Hönnunar og ráðgjafajónusta
Sólvallagötu 8
230 Keflavík
Sími 694-7299 421-2935
rafbaer@mi.is

Glitvellir 24. Hafnarfirði

Snið - Skýringar

Hannað:	Dags: apríl 2007	Mkv: 1:500 1:100
Teiknað:	Breytt: 3 maí 2007	

R05