




Einlínun

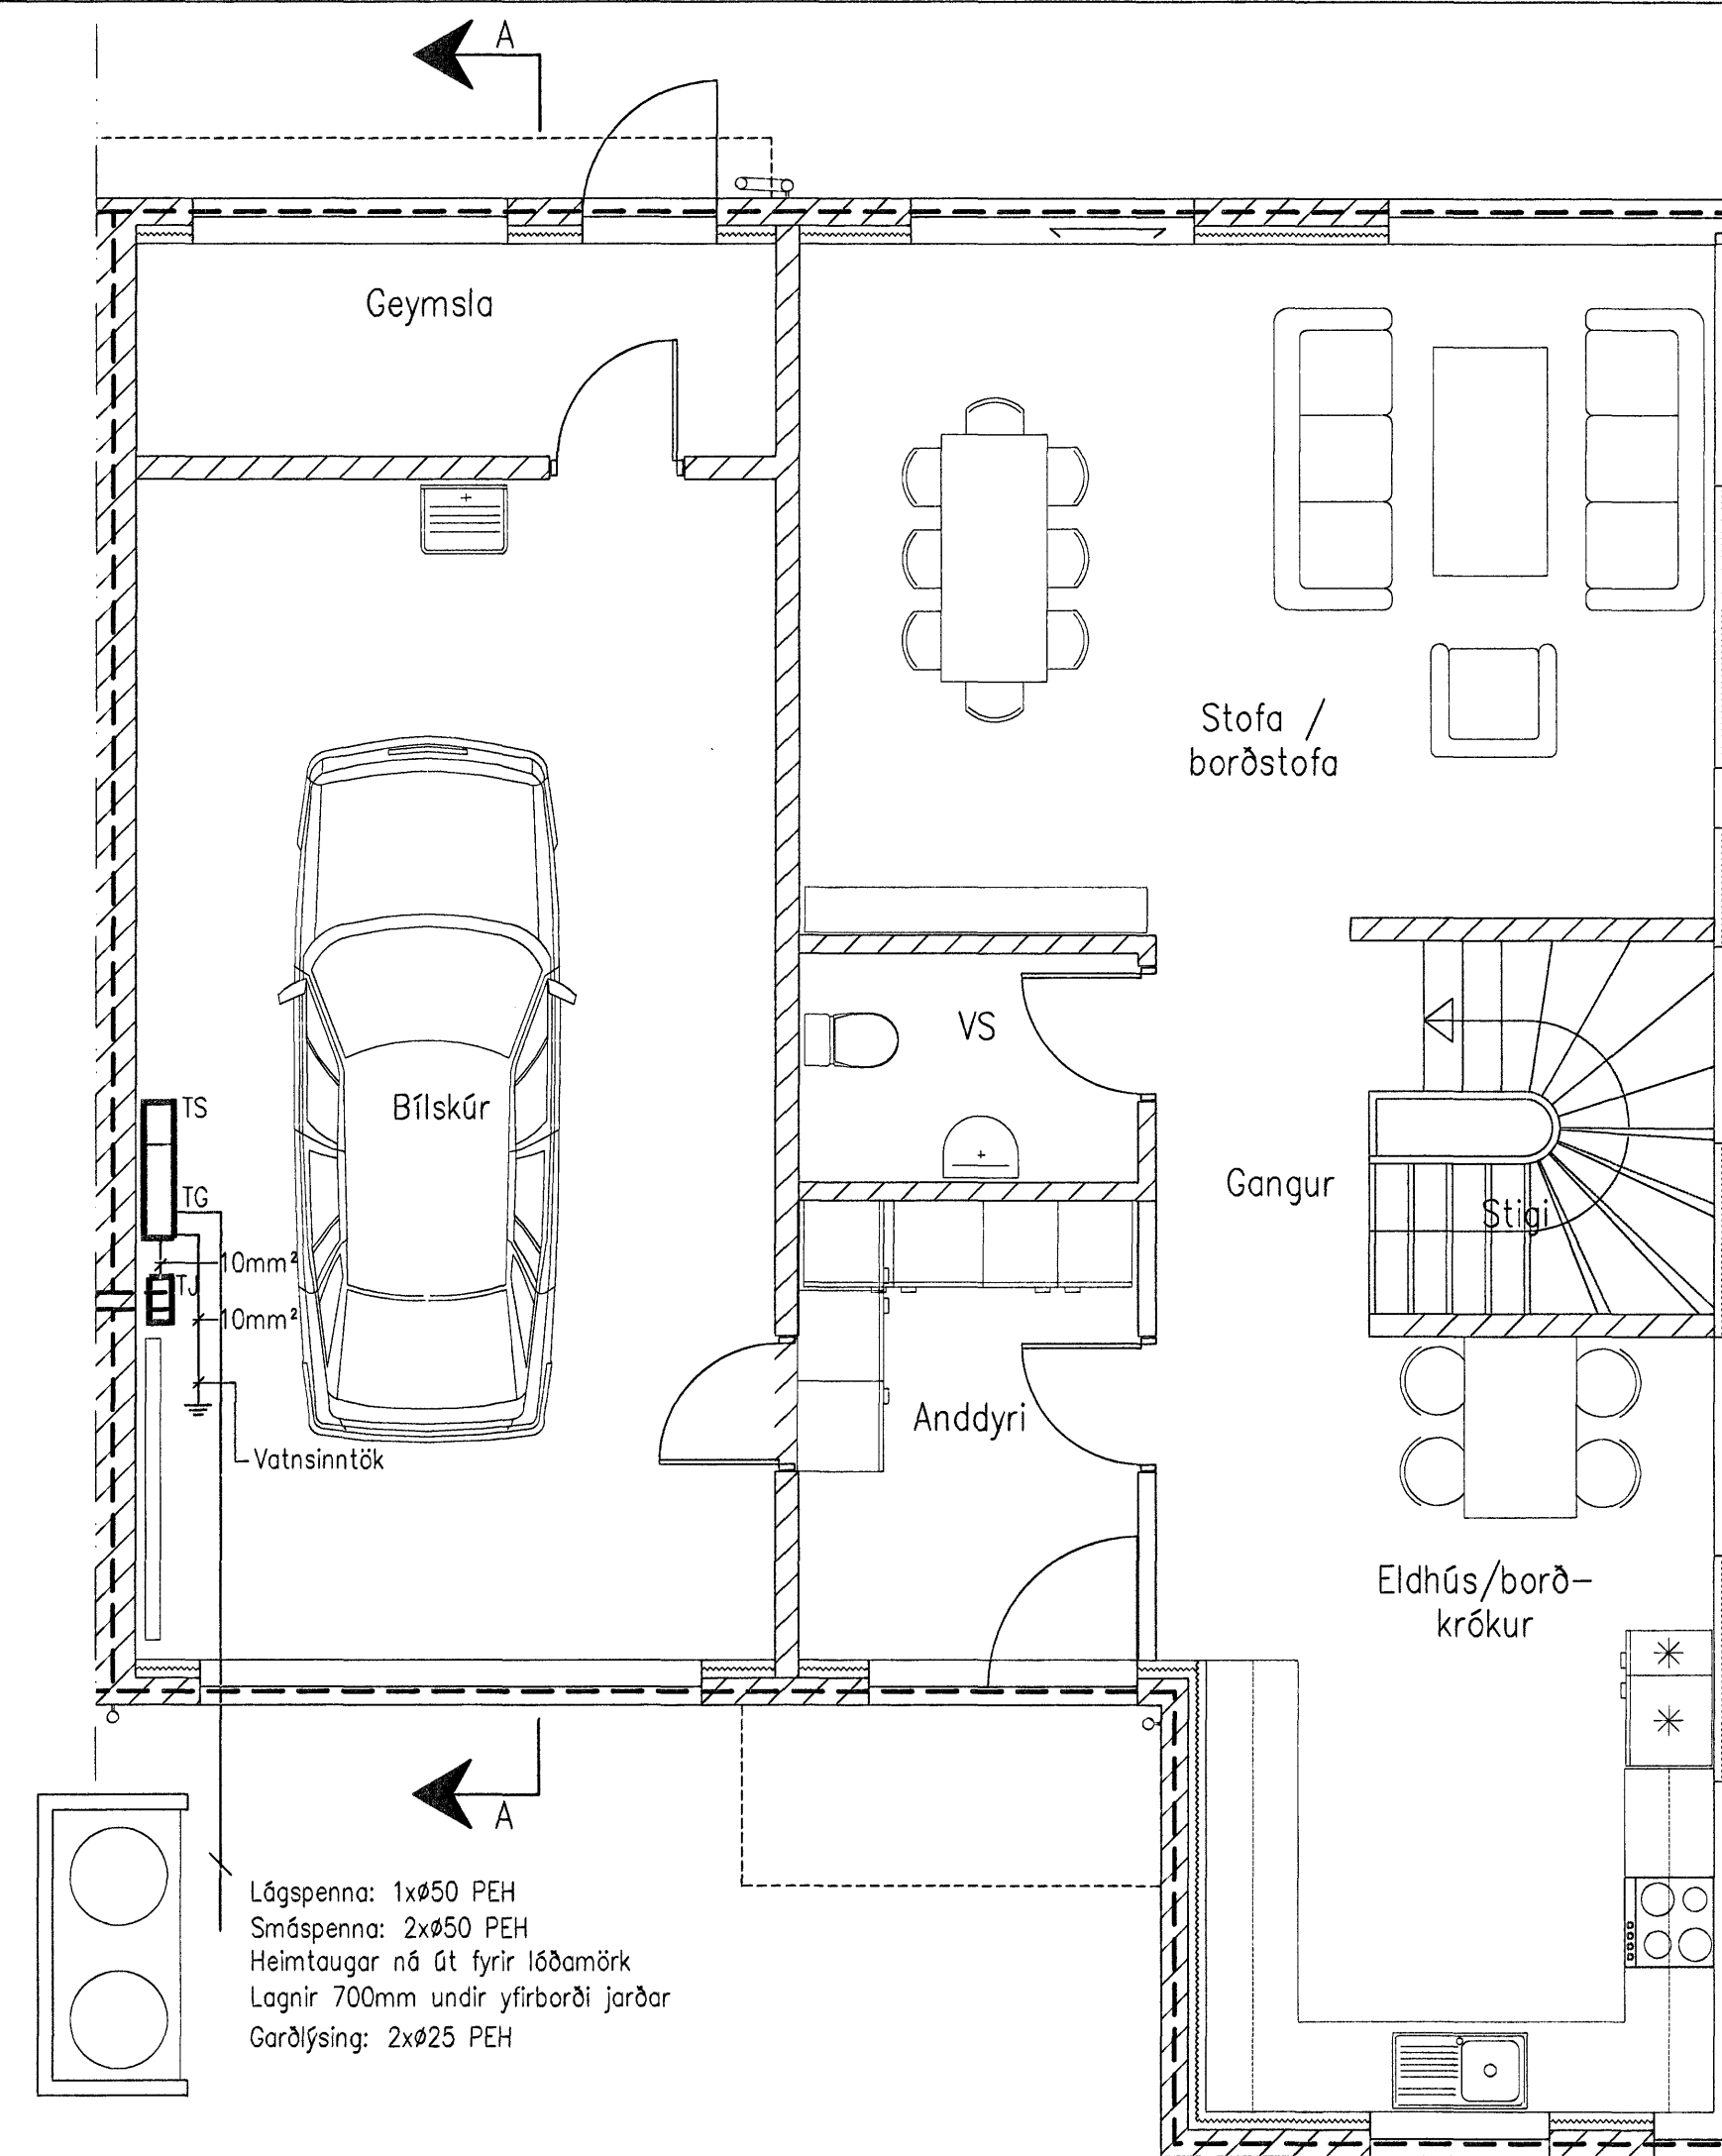

Sökkulskaut, 1:50

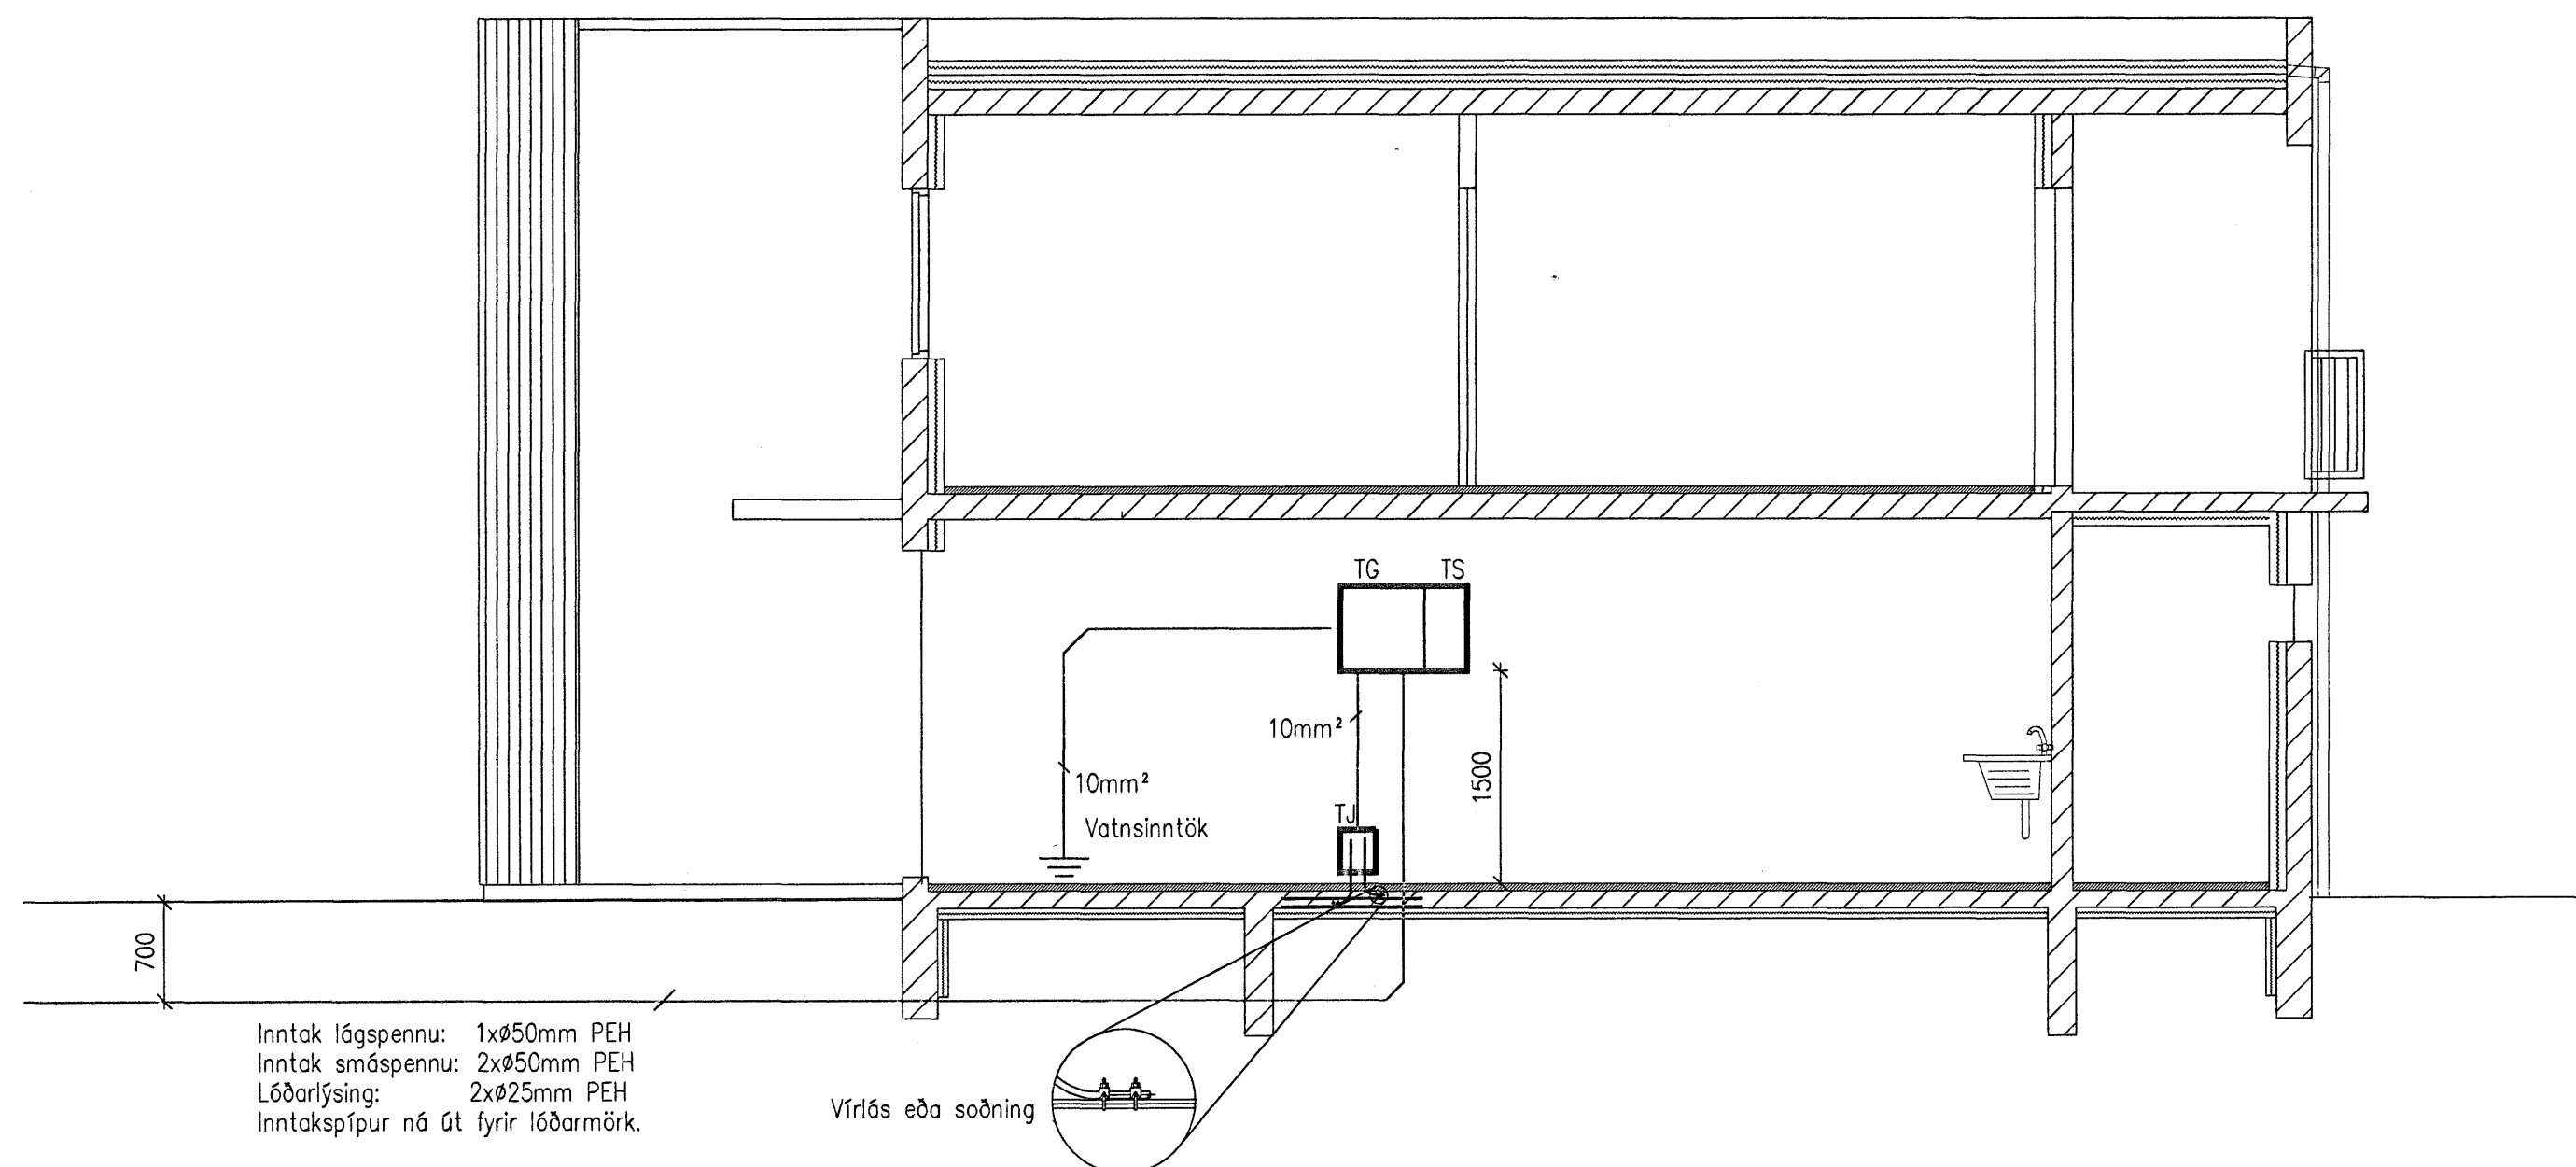

Snið A-A, 1:50

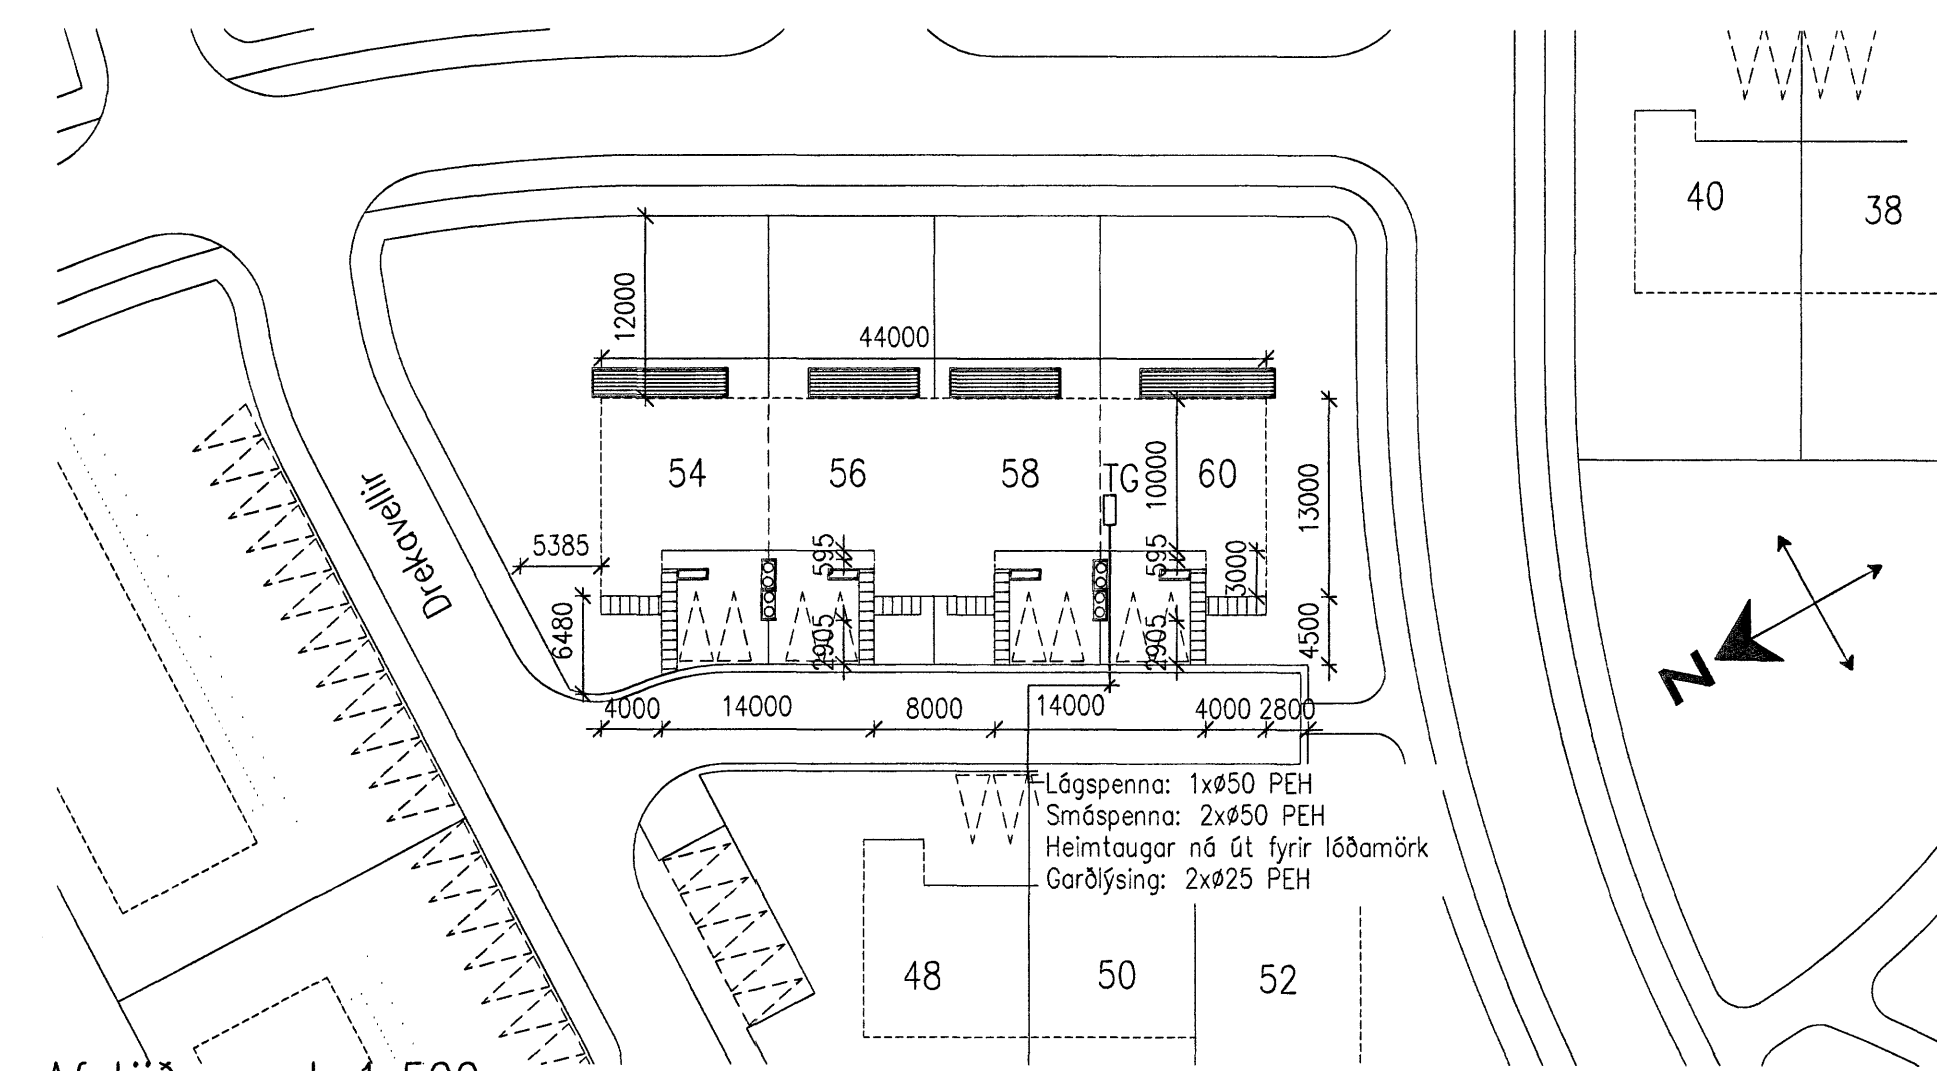

Afstöðumynd, 1:500

Matt 2/15 2007  
S. Hall