


Inntak lögspennu: 1xØ110mm PEH  
 Inntak smáspennu: 2xØ50mm PEH  
 Lóðarlýsing: 2xØ25mm PEH  
 Inntakspipur ná út fyrir lóðarmörk.

Sökkulskaut, 1:50

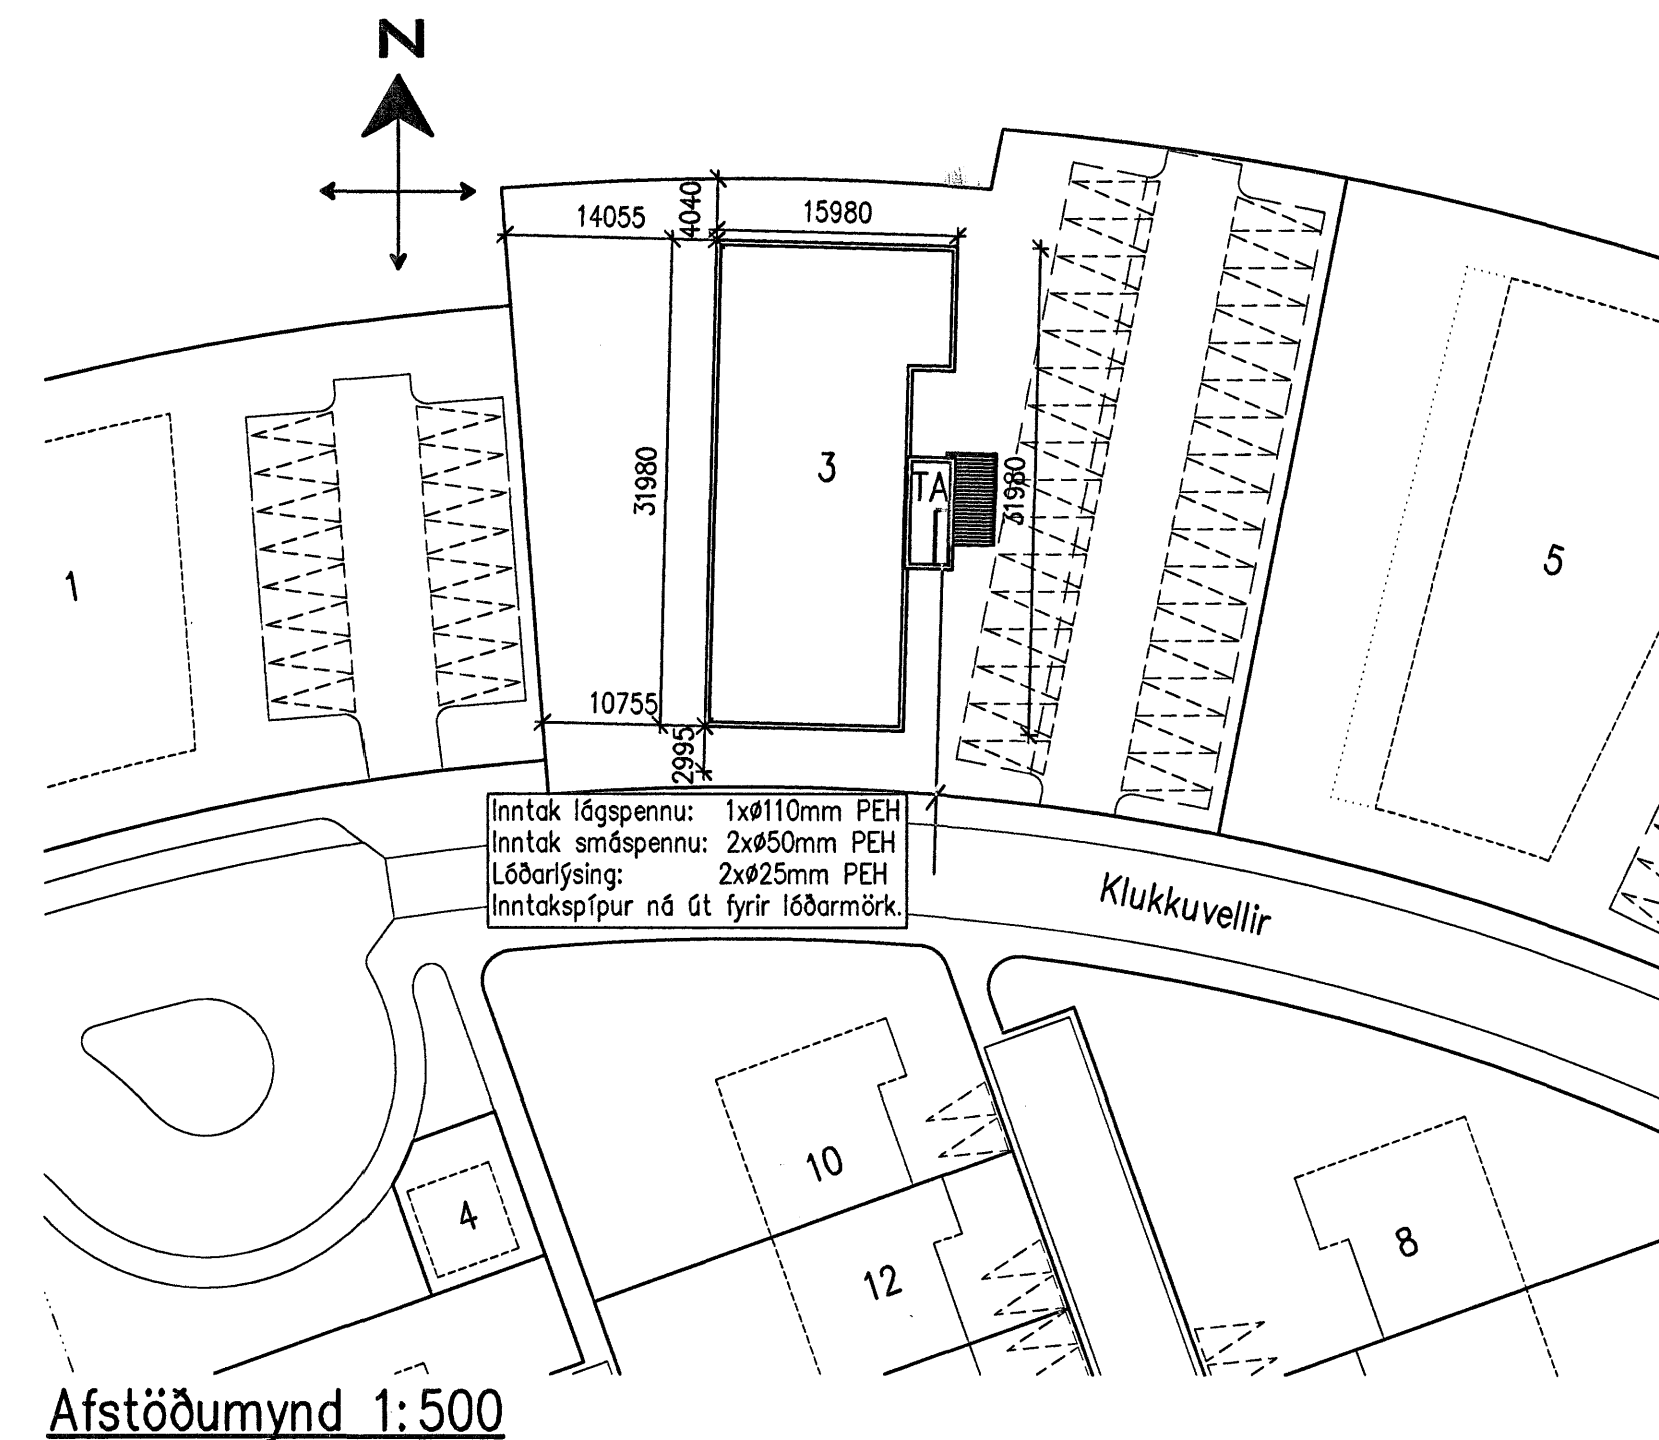

Inntak lögspennu: 1xØ110mm PEH  
 Inntak smáspennu: 2xØ50mm PEH  
 Lóðarlýsing: 2xØ25mm PEH  
 Inntakspipur ná út fyrir lóðarmörk.

Afstöðumynd 1:500



Br.	Daga	Breyting	Br.	St.	Verksgjafi	MBÞ BSH 18.05.2007 Hemab Yfirfarb Daga	KLUKKUVELLIR 3, HAFNARFIRÐI RAFLAGNIR INNTAK, SÖKKULSK. OG AFSTAÐA	2007.017 KL3.1001 A
EJ	A1					1:50/1:500	Stk: KL3-1001.dwg	Verk- og tæknigögnir