



ÚTLIT VESTUR

1:100

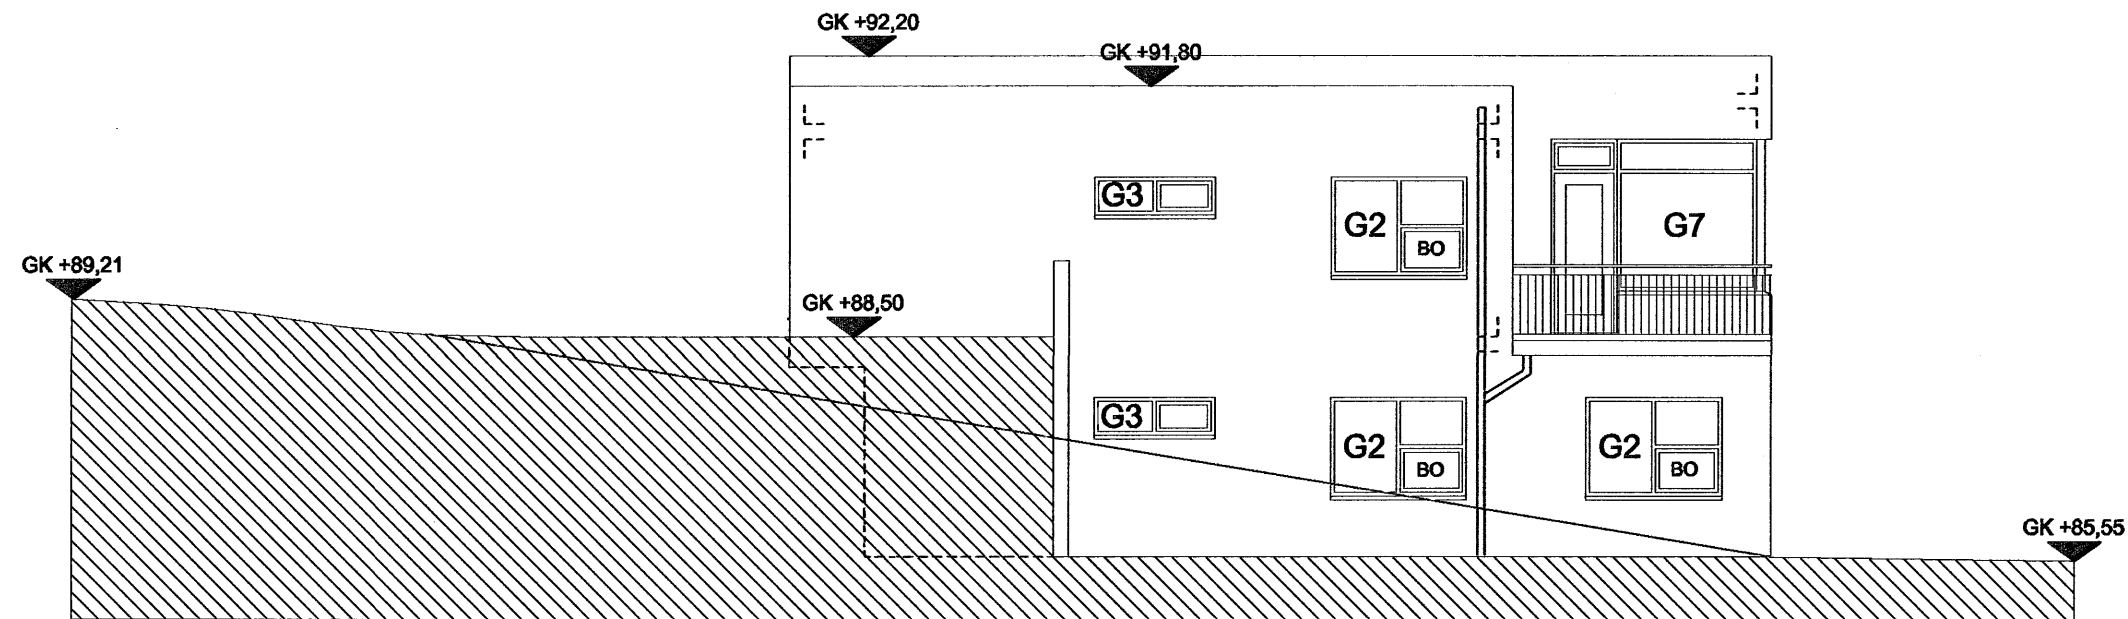


ÚTLIT SUÐUR

1:100

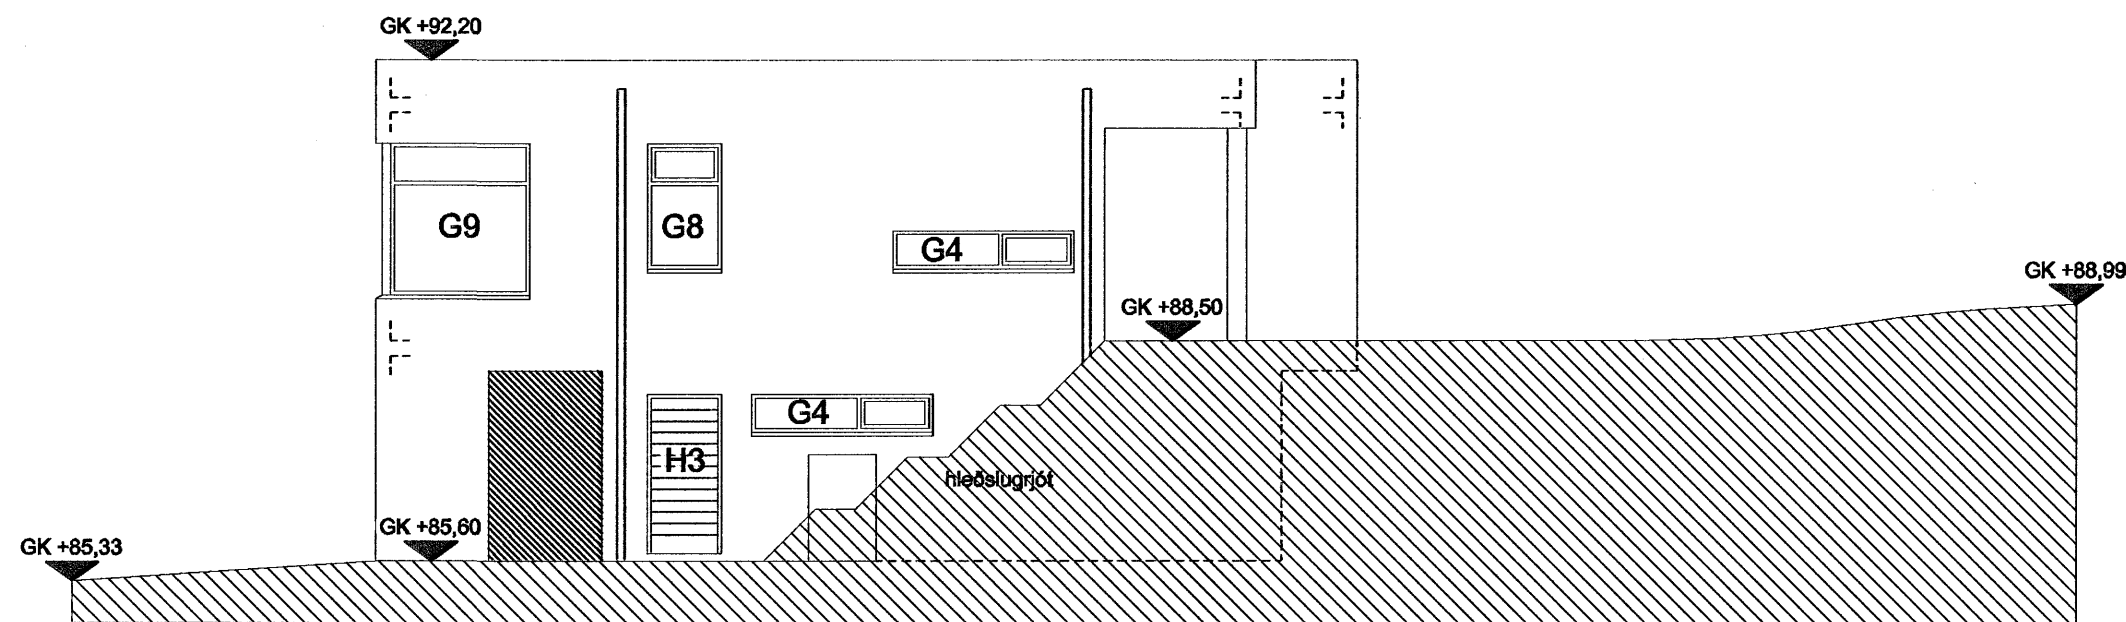

ÚTLIT NORÐUR

1:100

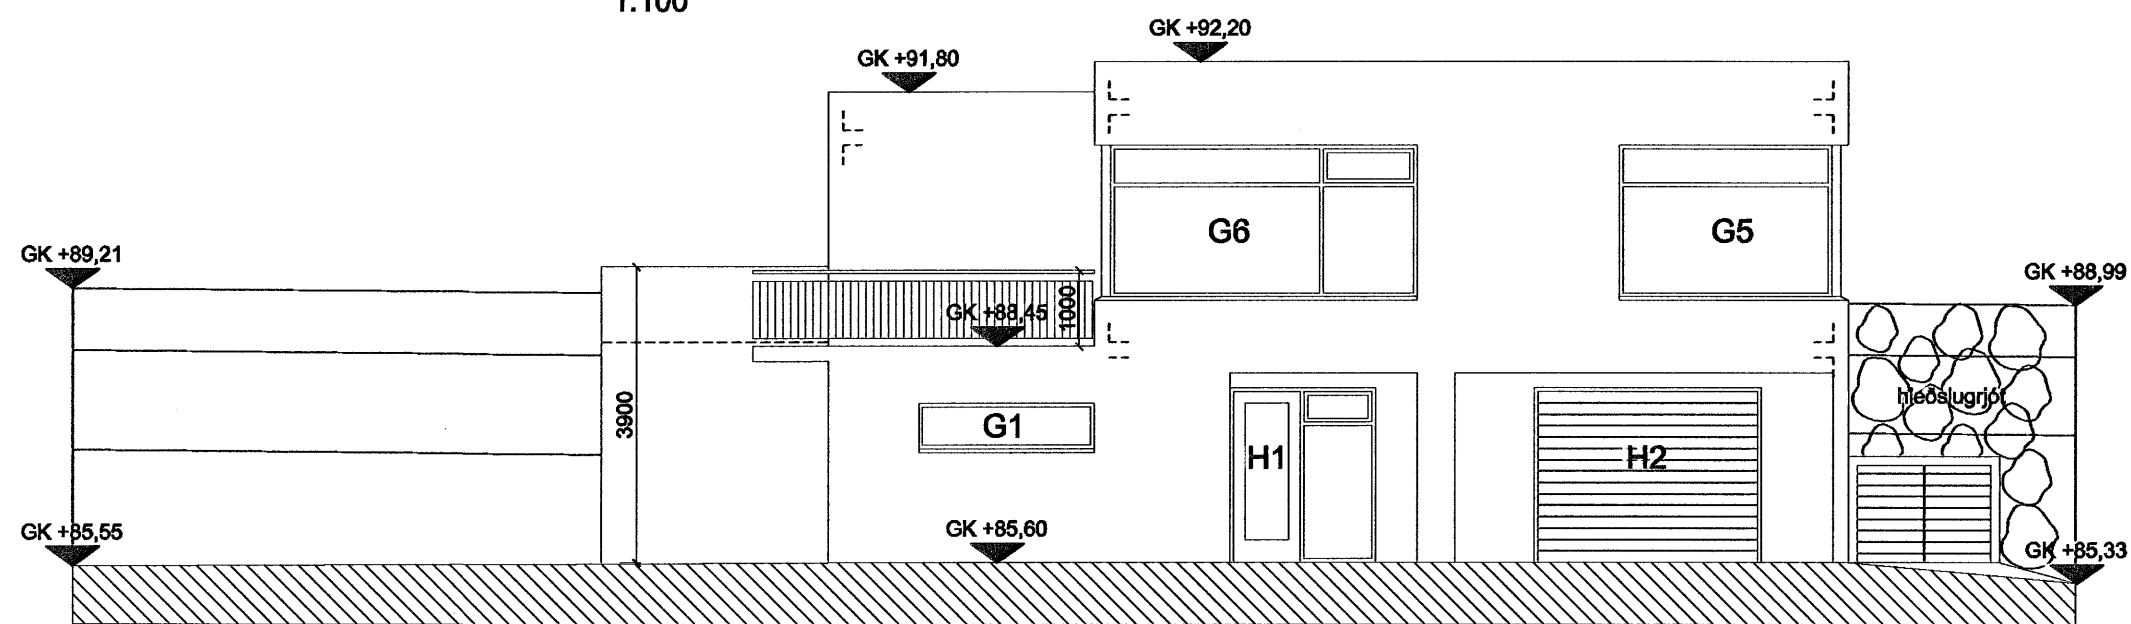

ÚTLIT AUSTUR

1:100

BREYTINGAR		
NR.	DAGS.	BREYTING

K.J. HÖNNUN EHF 460902-2150
TEL: 554-3232
TEL: 899-3234
E-MAIL: kjhonnun@visir.is

HÖNNUN - SKIPULAG - RÁÐGJÖF
KJARTAN RÁFNSSON FÍLÍÐSA 270365-3539
JÓN M. HALLDÓRSSON BYGGINGAFR. 091162-3509

SAMÞYKKT

VERK
HLÍÐARÁS 31
HAFNARFIRÐI

TEIKNING
HURÐA OG GLUGGATEIKNING
ÚTLIT

KVARÐI
1:100

DAGS.
24.02.2007
TEIKNAD AF
KR

TEIKNING NR.

11-06