

Hönnuður:
DES
Yfirfaðir: Brynjar Bragason
Magnús Mathíasson Kt. 280455-4909
Samþykkt: Davíð Sólvason kt: 100356-3336

Breytingar:
.....
.....
.....
.....
.....

Aðalhönnuður: *BJ*

Fedex - hraðflutningar
Selhella 9
221 Hafnarfjörður

Lampaplan, vörugæmsla hluti 3
1. hæð
Mkv: 1:50

RTS
VERKFRÆÐISTOFA
Grensásvegur 3
108 Reykjavík
Sími 520 9900
Fax 520 9901
www.rts.is


Altak gæðavottun skv
BS EN ISO 9001:2000

FRV
Fyrir
væðing

FS 88744

28-2050-1-
19.07.2007

011503 A

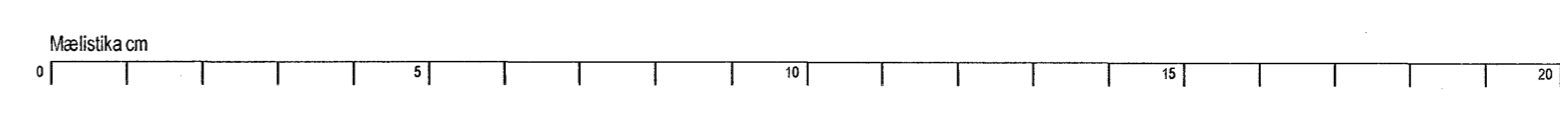

V:\28-2050\19072007\lampaplan\A\A01.dwg, 011503, 20.07.2007 08:27:06, nm