

Hönnuður:
 DES
 Yfirfarir:
 Magnús Mathiasson
 Samþykkt: Davíð Sölvason
 Kt. 280455-4909
 Kt. 100356-3336



Breytingar:

Aðalhönnuður: *gj*

Fedex - hraðflutningar
 Selhella 9
 221 Hafnafjörður

Lampaplan, vörugymsla hluti 4
 1. hæð
 Mkv: 1:50


RTS
 VERKFRÆÐISTOFA

Grensásvegur 3
 108 Reykjavík
 Sími 520 9900
 Fax 520 9901
 www.rts.is



28-2050-1-
 19.07.2007

011504 A

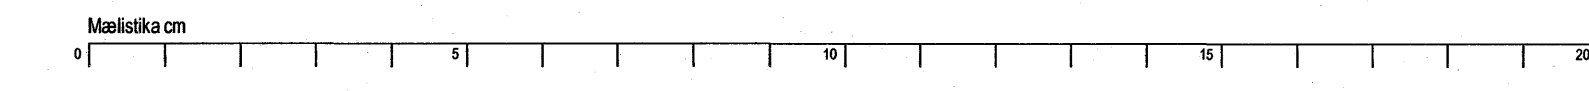

V28-2050-1-011504-1-19.07.2007 08:27:15.htm