

Hönnuður:
DES
Yfirfarir:
Magnús Mathíasson
Samþykkt: Davíð Sólvason kt. 100356-3336

Brynjár Bragason
Kt. 280455-4909

Breytingar:

Aðalhönnuður: *gy*

Fedex - hraðflutningar
Selhella 9
221 Hafnarfjörður

Raflagnir fyrir ljós, vörug. hluti 3
1. hæð
Mkv: 1:50


RTS
VERKFRÆÐISTOFA

Grensásvegur 3
108 Reykjavík
Sími 520 9900
Fax 520 9901
www.rts.is



28-2050-1-

011603 A
19.07.2007

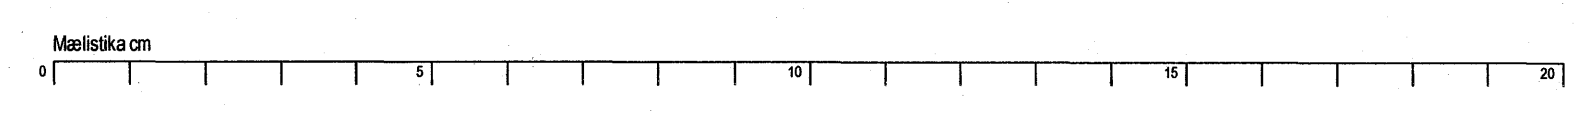

V08-2050-1-011603-19.07.2007 15:30:11.dwg