

Hönnuður:
DES
Yfirfarir:
Magnús Mathiasson
Samþykkt: Davíð Sólvason kt. 100356-3336

Brynjár Bragason
Kt. 280455-4909

Breytingar:

Aðalhönnuður: *ew*

Fedex - hraðflutningar
Selhella 9
221 Hafnarfjörður

Lagnaleiðir, rennur og stigar hluti 2
2. hæð
Mkv: 1:50

RTS
VERKFRÆÐISTOFA

Grensásvegur 3
108 Reykjavík
Sími 520 9900
Fax 520 9901
www.rts.is


Altakr. gæðavottun skv.
BS EN ISO 9001:2000

FRV
Fél. FRV
virkisvæðing

FS 88744

28-2050-1-
19.07.2007

021402 A

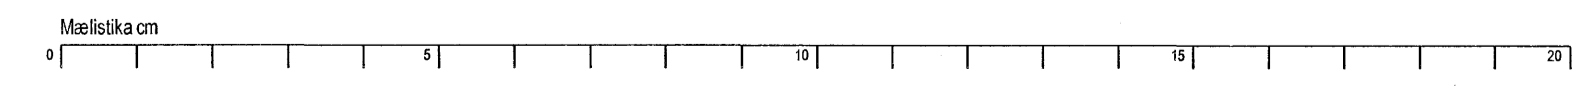

V:\28-2050\munkafraga\kva\28_2050\2014.dwg, 07.04.2017 15:38:55, tom