

Hönnuður:
DES
Yfirfarir:
Magnús Mathiasson
Samþykkt: Davíð Sölvason

Brynjar Bragason
Kt. 280455-4909
kt. 100356-3336

Breytingar:

Aðalhönnuður: *BJ*

Fedex - hraðflutningar
Selhella 9
221 Hafnafjörður

Lampaplan, vörugæmsla hluti 4
2. hæð
Mkv: 1:50

RTS
VERKFRÆÐISTOFA


Grensásvegur 3
108 Reykjavík
Sími 520 9900
Fax 520 9901
www.rts.is

Attek gæðvottun skv
BS EN ISO 9001:2000

FRV
FRV
FRV

FS 88744

28-2050-1-
021504
19.07.2007

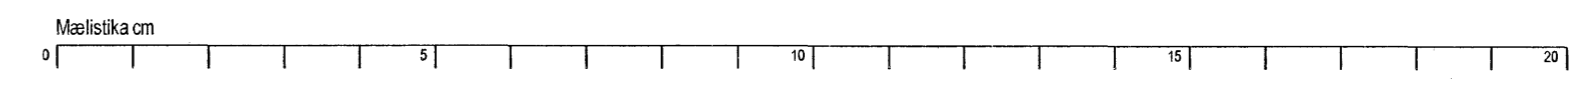

V:\28-2050-1\main\plan\lampaplan\28-2050-1-4.dwg, 07.04.19, 13:20:17, 13:20:17, 100