

Hönnuður:
 DES
 Yfirlit:
 Magnús Mathiasson
 Samþykkt: Davíð Sólvason

Brynjólfur Bragason
 Kt. 280455-4909
 kt. 100356-3336

Breytingar:

Aðalhönnuður: *EJ*

Fedex - hraðflutningar
 Selhella 9
 221 Hafnaförður

Innbrotskerfi, vörugymslu hluti 2
 2. hæð
 Mkv: 1:50


RTS
VERKFRÆÐISTOFA

Grensásvegur 3
 108 Reykjavík
 Sími 520 9900
 Fax 520 9901
 www.rts.is

Altak gæðvottun skv
 BS EN ISO 9001:2000

FRV
 Vörubreyting
 FS 88744

28-2050-1-
 023202
 19.07.2007

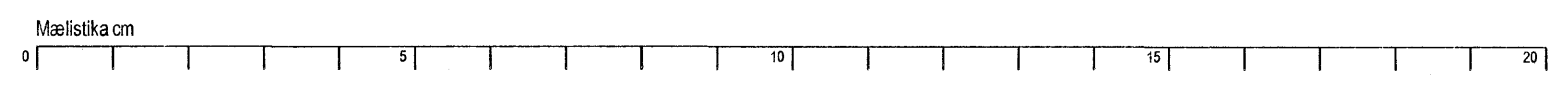

V:\28-2050\innviðing\A\023202_19_07_2007_15.48.31.htm