



Límtrésbiti B1 - b=185mm, Mkv.: 1:50

Samtals 2 stk

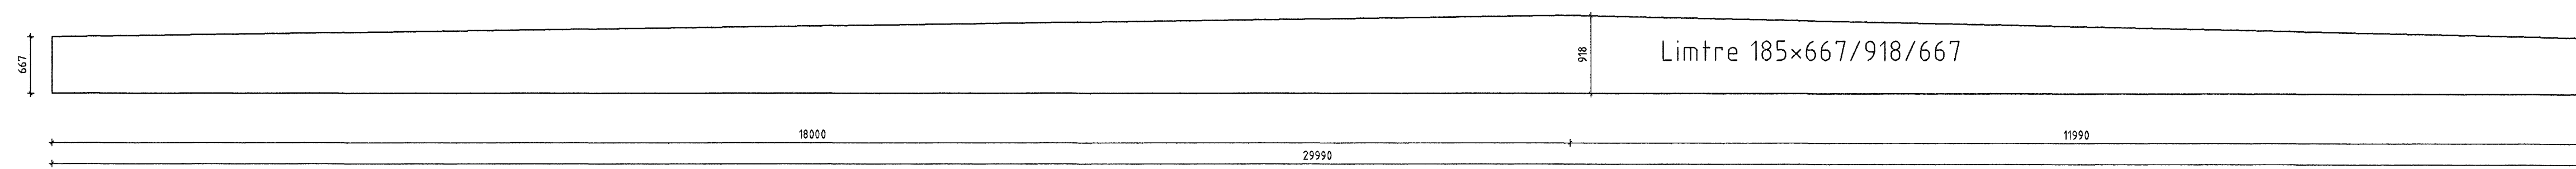


Límtrésbiti B2 - b=185mm, Mkv.: 1:50

Samtals 3 stk

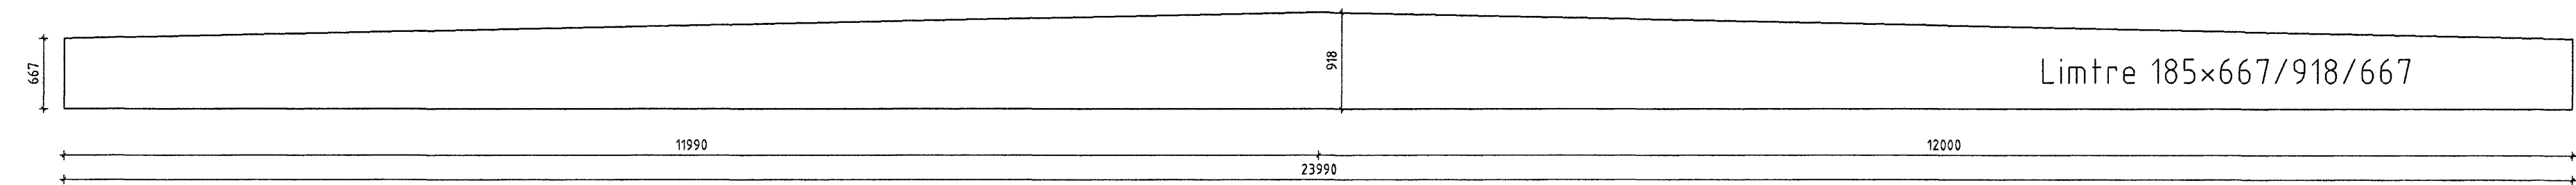


Límtrésbiti B3 - b=185mm, Mkv.: 1:50

Samtals 1 stk

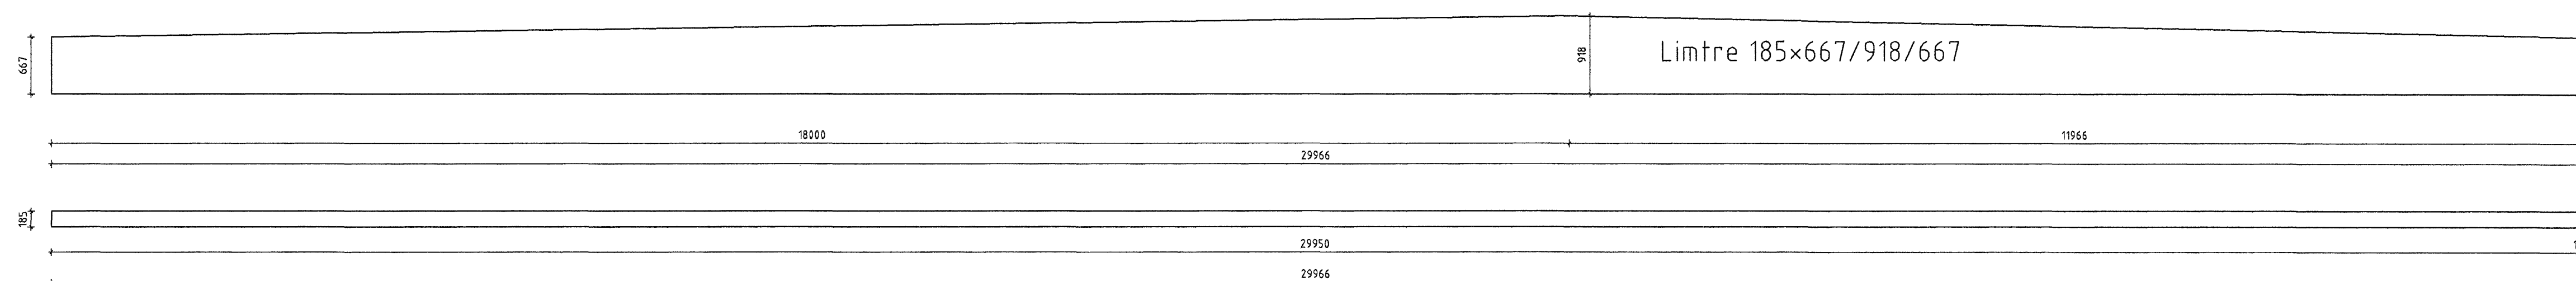


Límtrésbiti B4 - b=185mm, Mkv.: 1:50

Samtals 1 stk

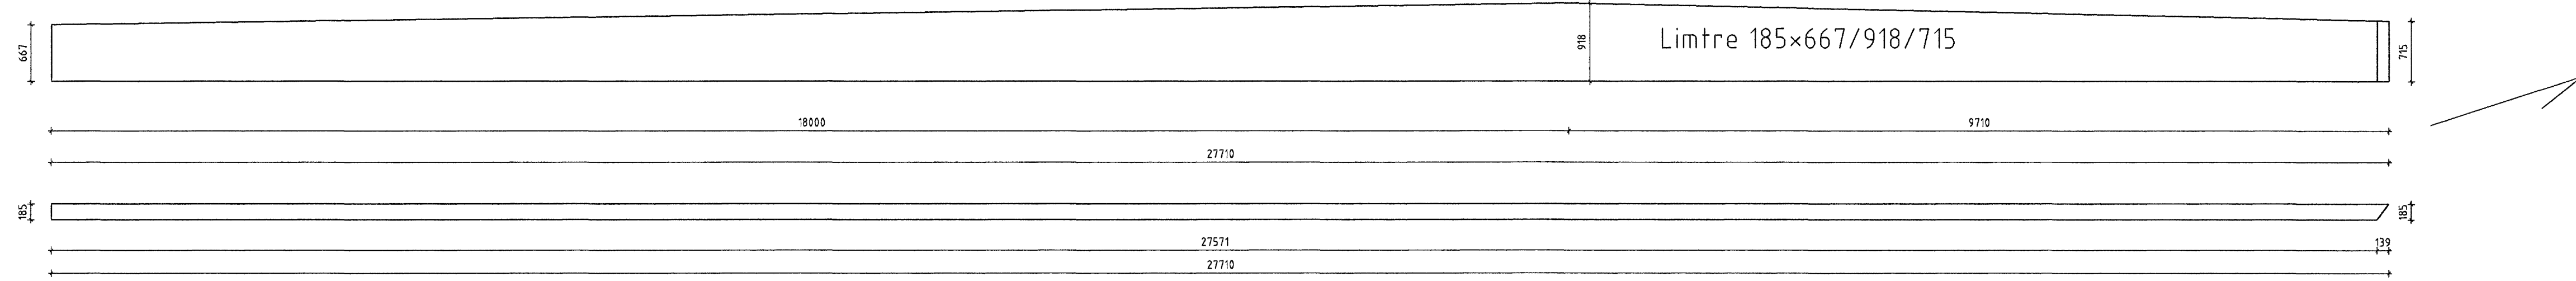


Límtrésbiti B5 - b=185mm, Mkv.: 1:50

Samtals 1 stk

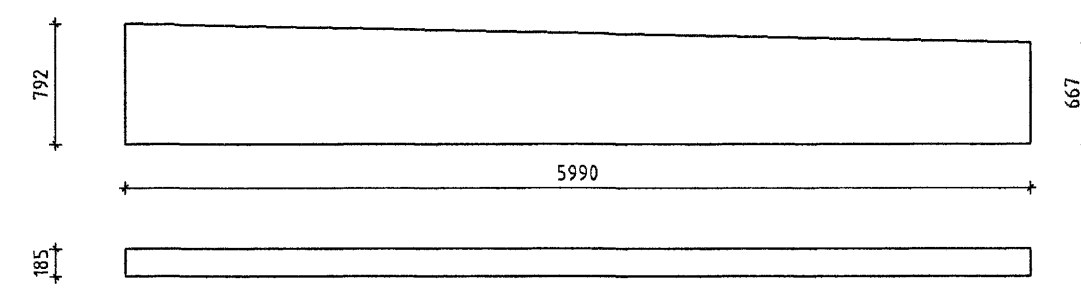

Límtrésbiti B6 - b=185mm, Mkv.: 1:50

Samtals 1 stk

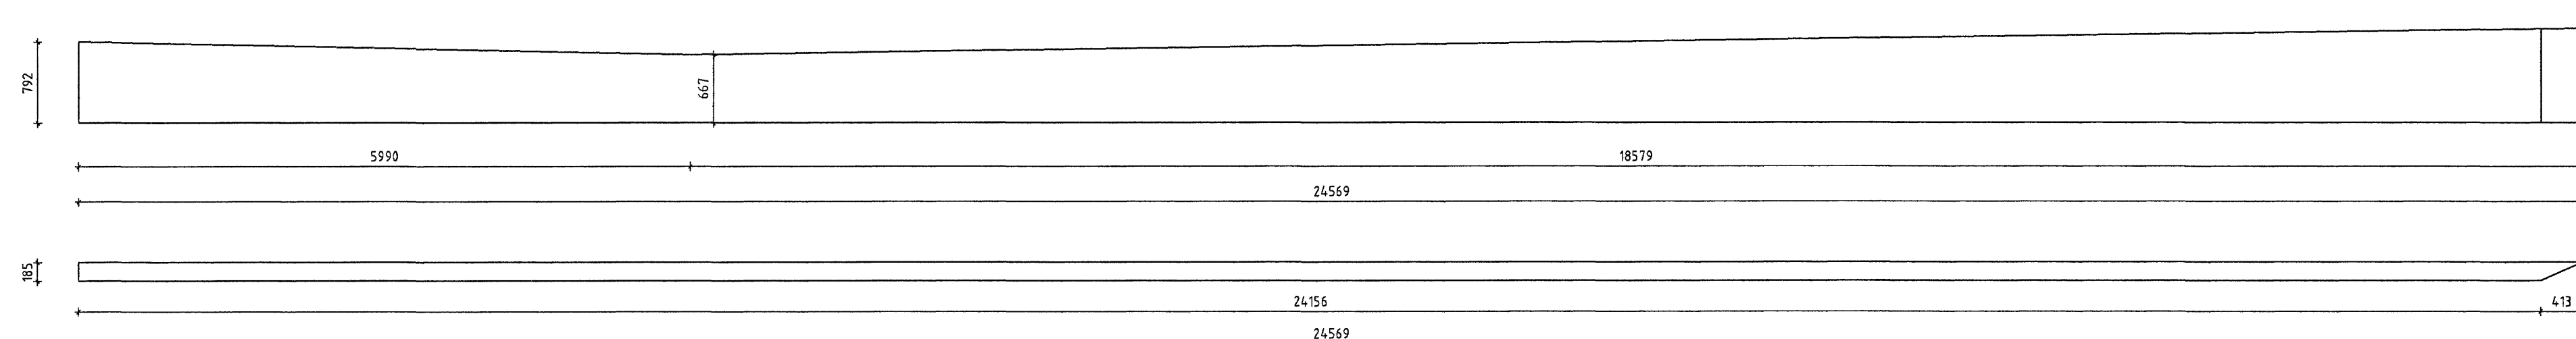

ÖLL AFNOT OG AFRITUN TEKNINGAR AÐ HLUTA EÐA Í HEILD ER HÁÐ SKRIFLEGU LEYFI LÍMTRÉVIRNETS EHF.

Númer	Dags.	Skýring breytingar	Br.	af		
		Tæknideild Gylfartöt 9, 112 Reykjavík Sími: 530 6000 Fax: 530 6019	MKV. 1:50	DAGS. 2007.06.12	VERKNR. 2007010048	ÚTGÁFA NR. 301
HEITI VERKS: Tjarnarvellir 3		NAFN HÖNNUÐAR Bjarni Ingibergsson Byggingatækni- og ræðingur 030861-21729	BI/ÍH BI			
HEITI TEKNINGAR Framleiðsluteikning Límtrés Burðarrámmar B1 - B6		ÁRITUN HÖNNUÐAR 	DAGS. ÁRITUNAR 19/6 07			
		ÁRITUN SAHREYMHÖNNUÐAR	DAGS. ÁRITUNAR			