




Sérmynd 1 Mkv.: 1:10

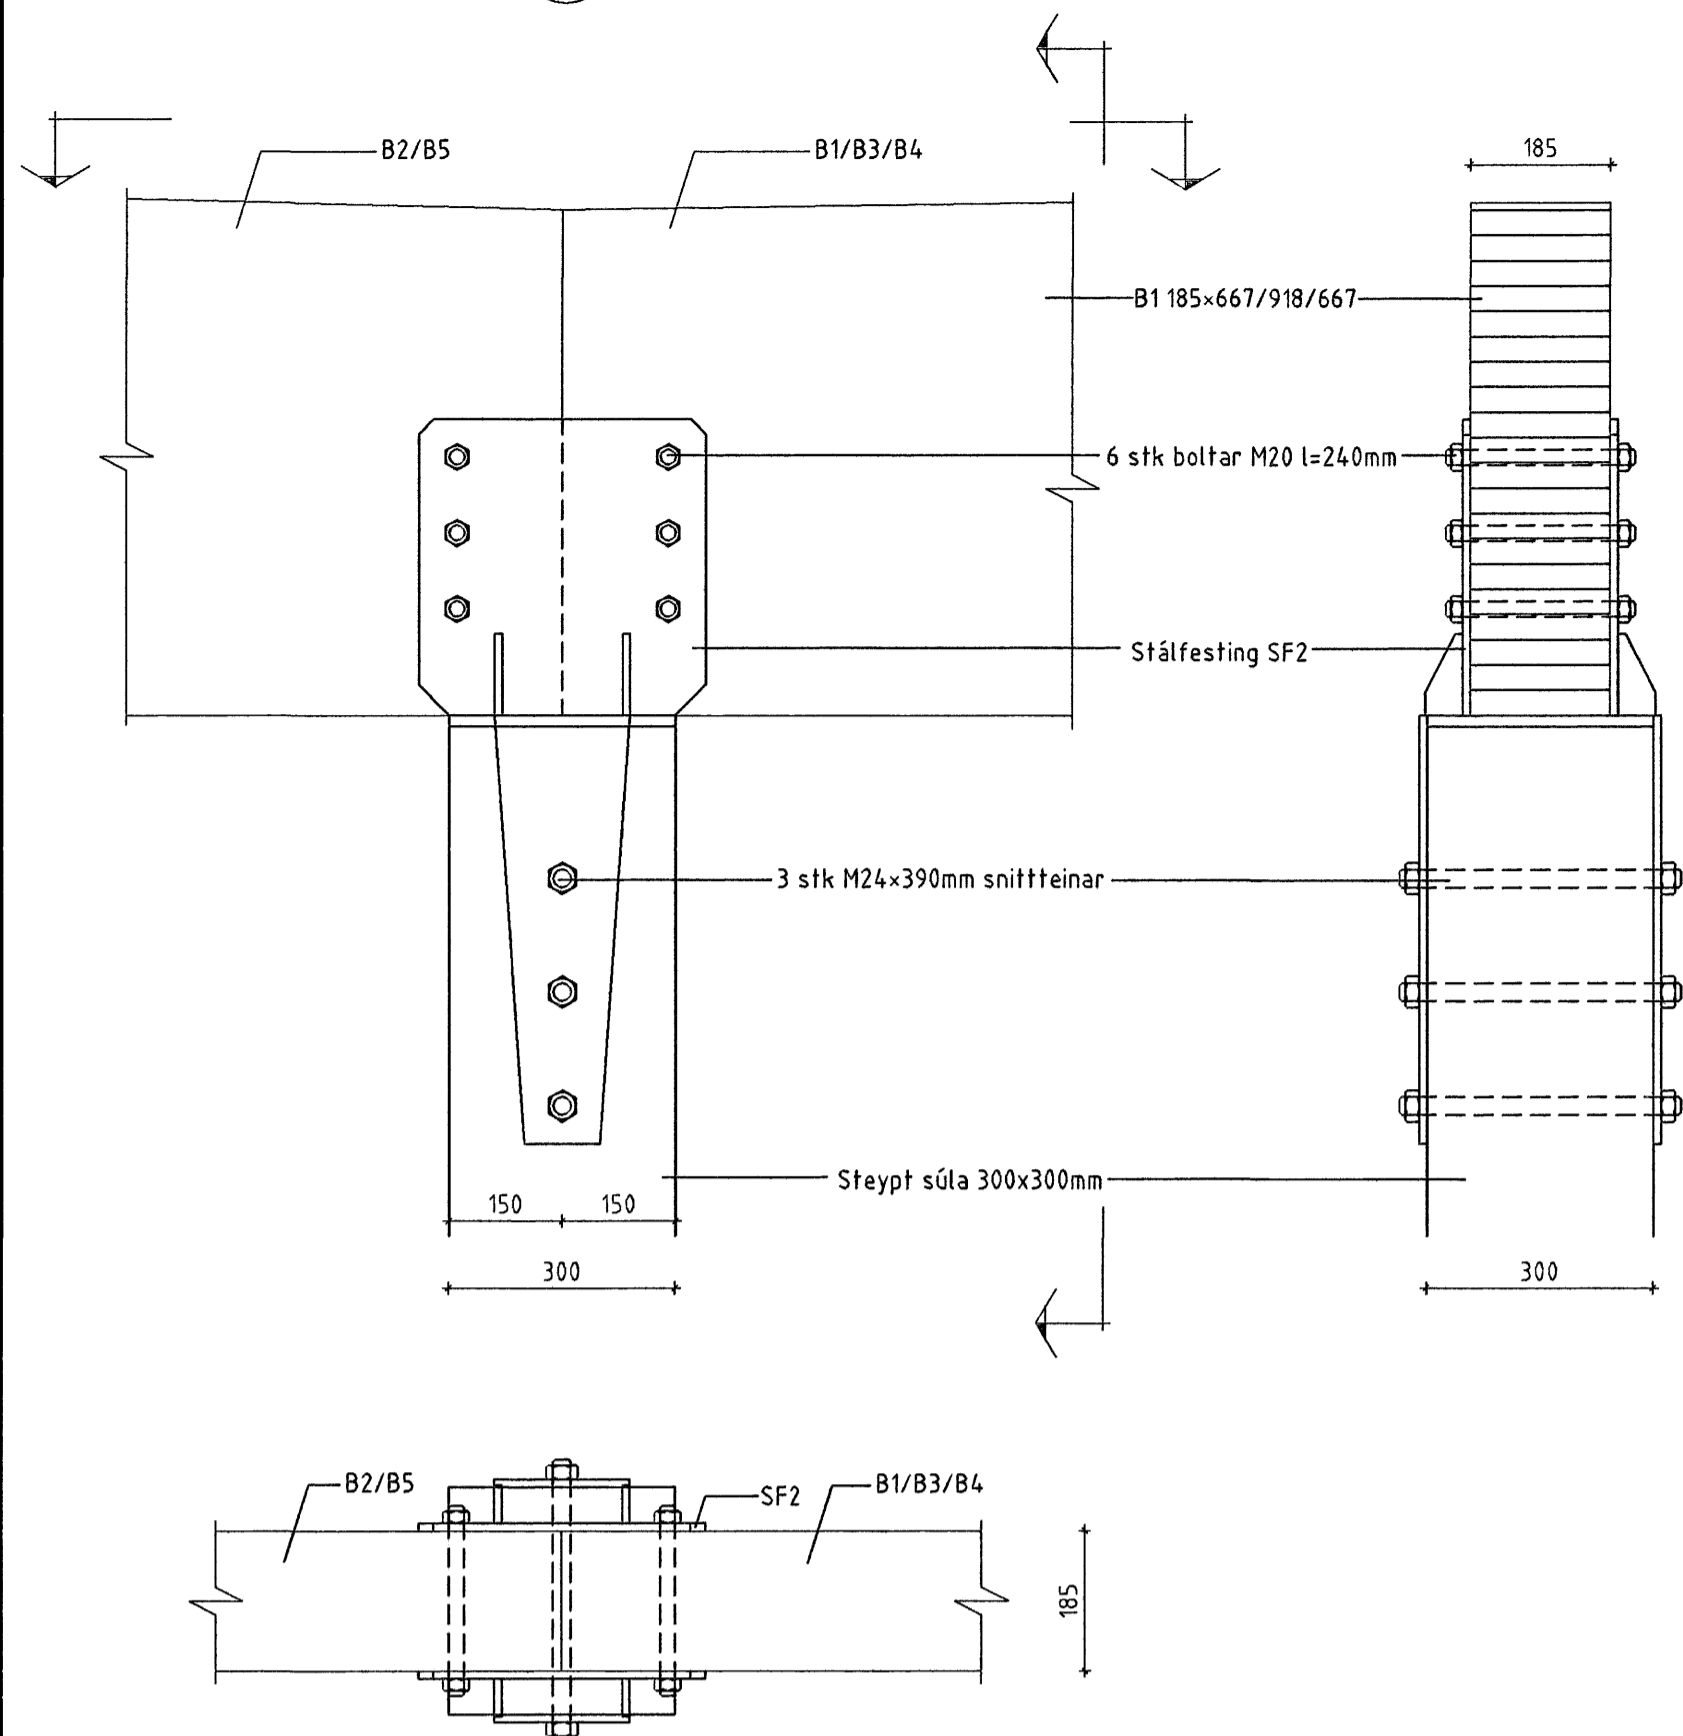


Sérmynd 2 Mkv.: 1:10

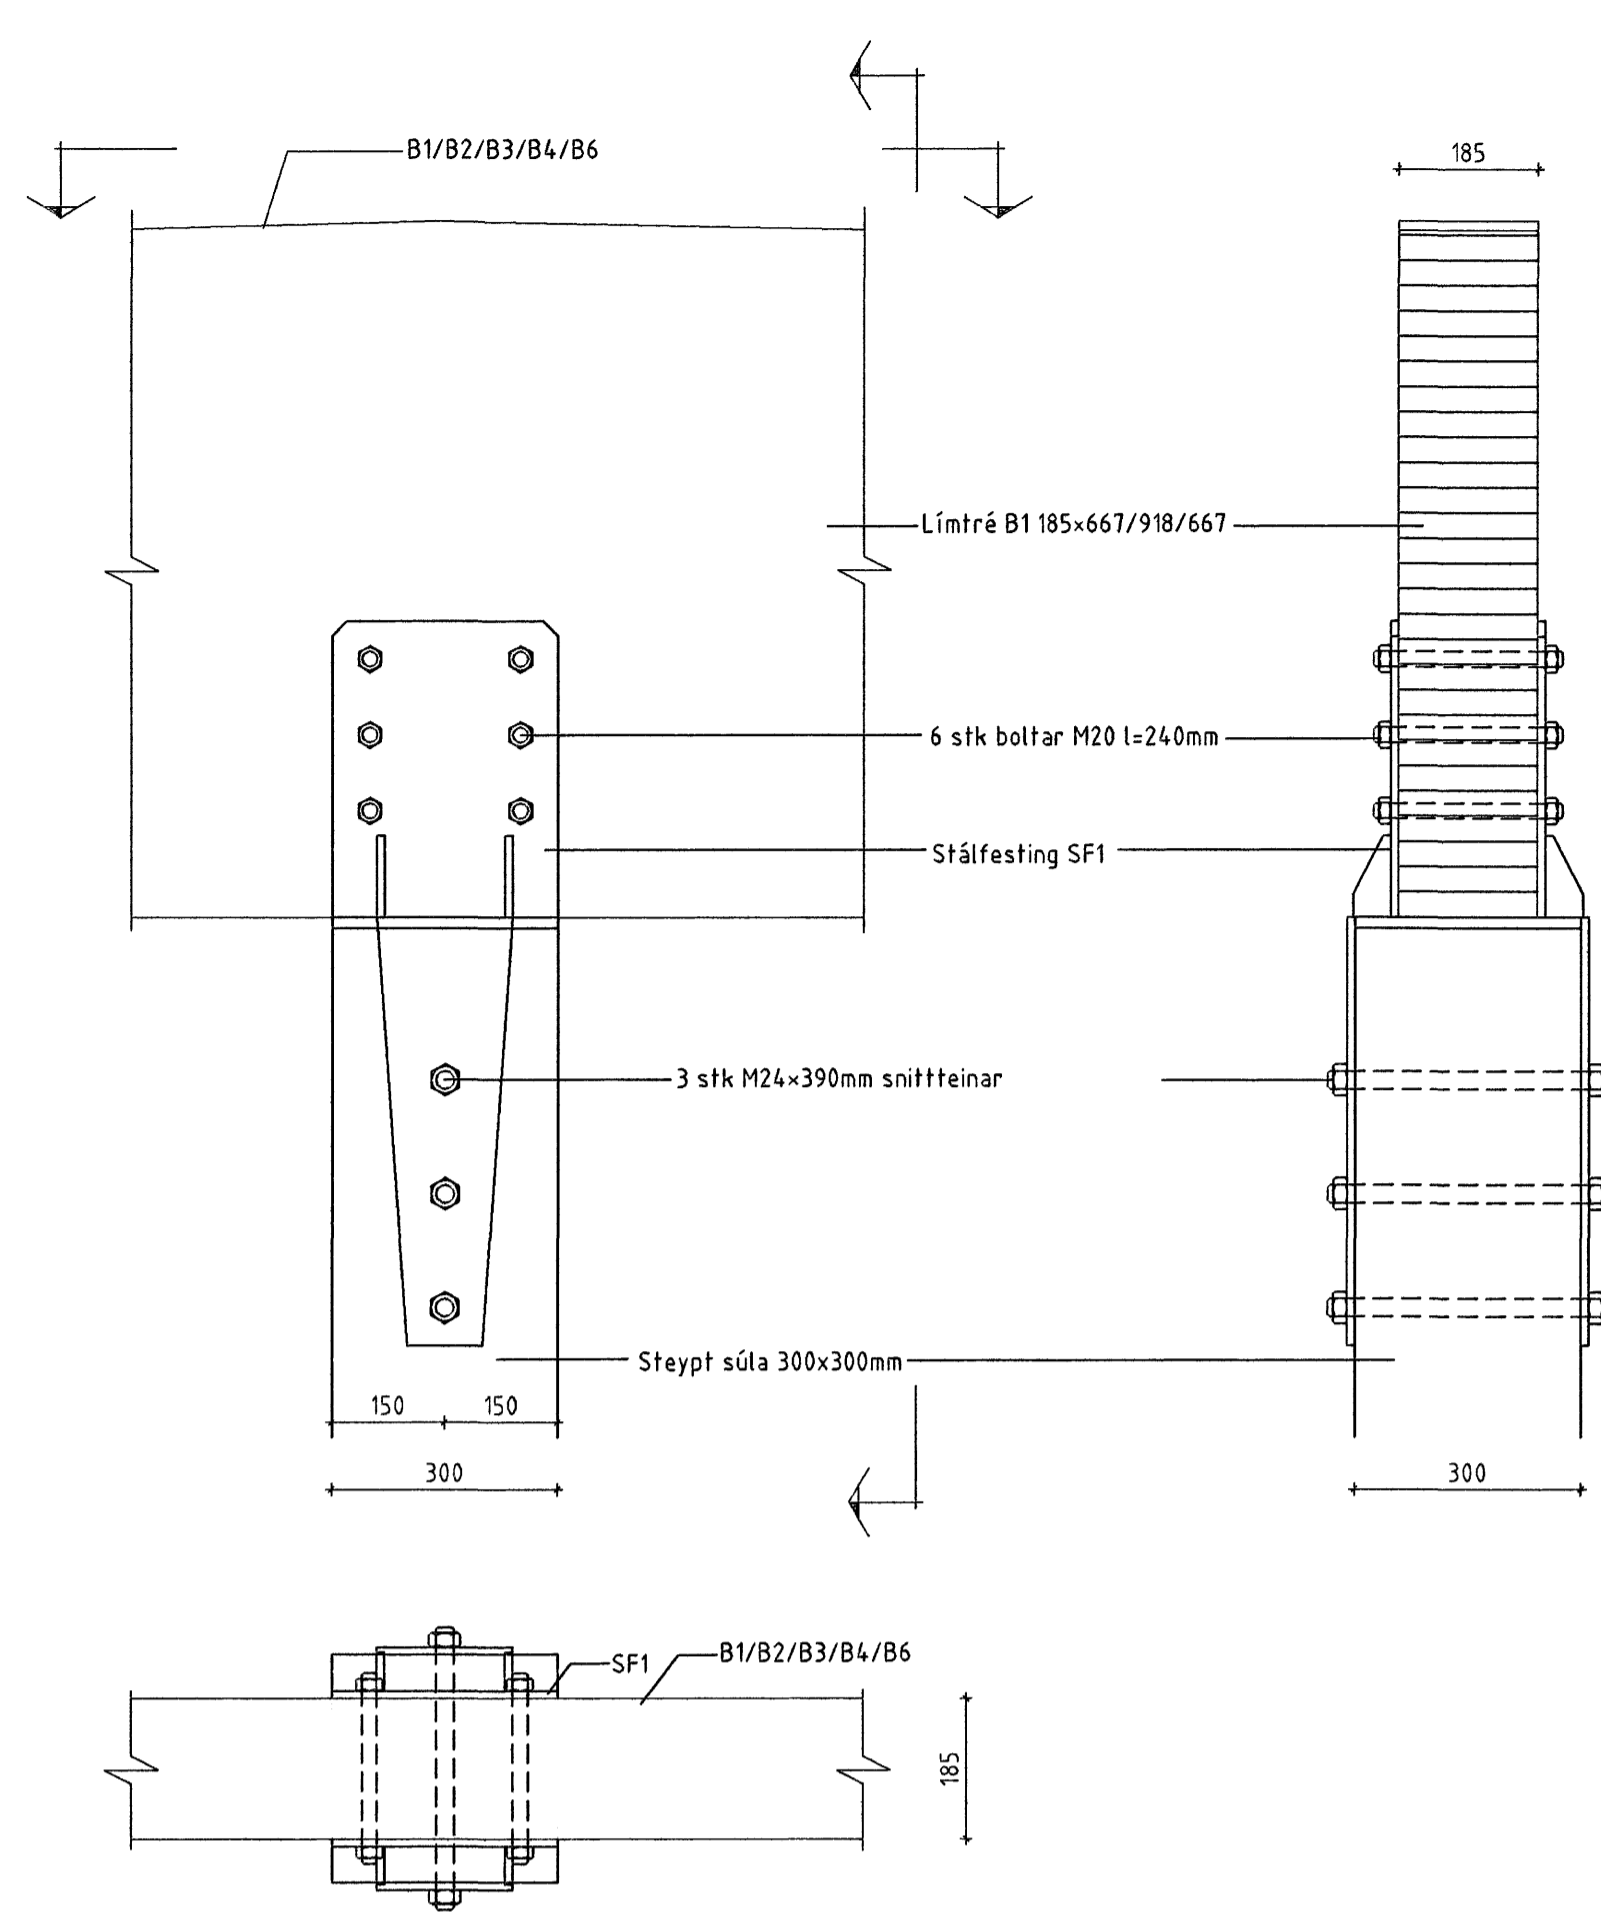


Sérmynd 3 Mkv.: 1:10

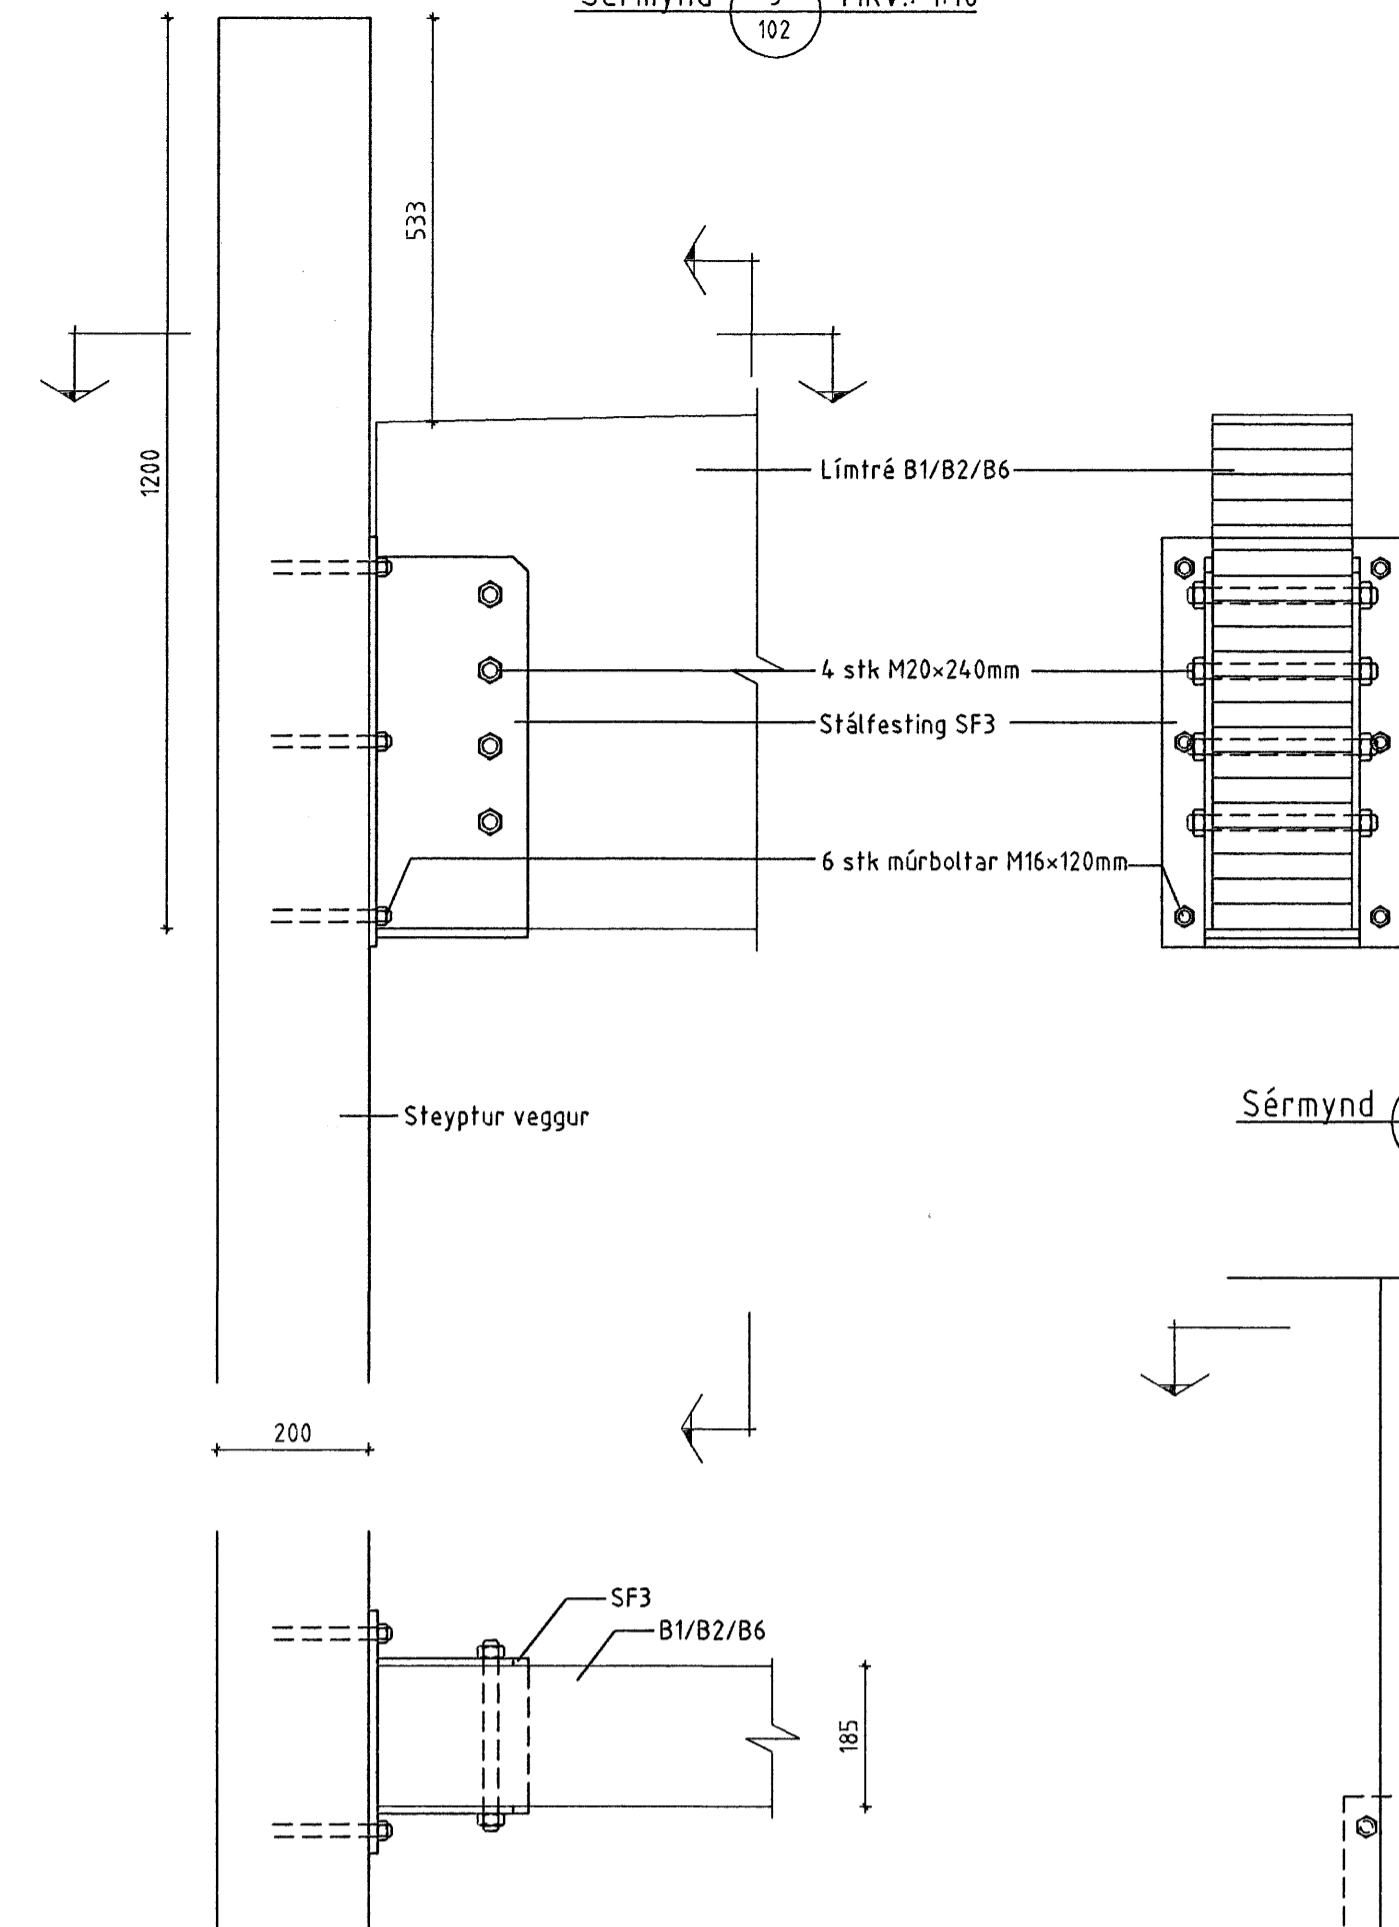


Sérmynd 7 Mkv.: 1:10

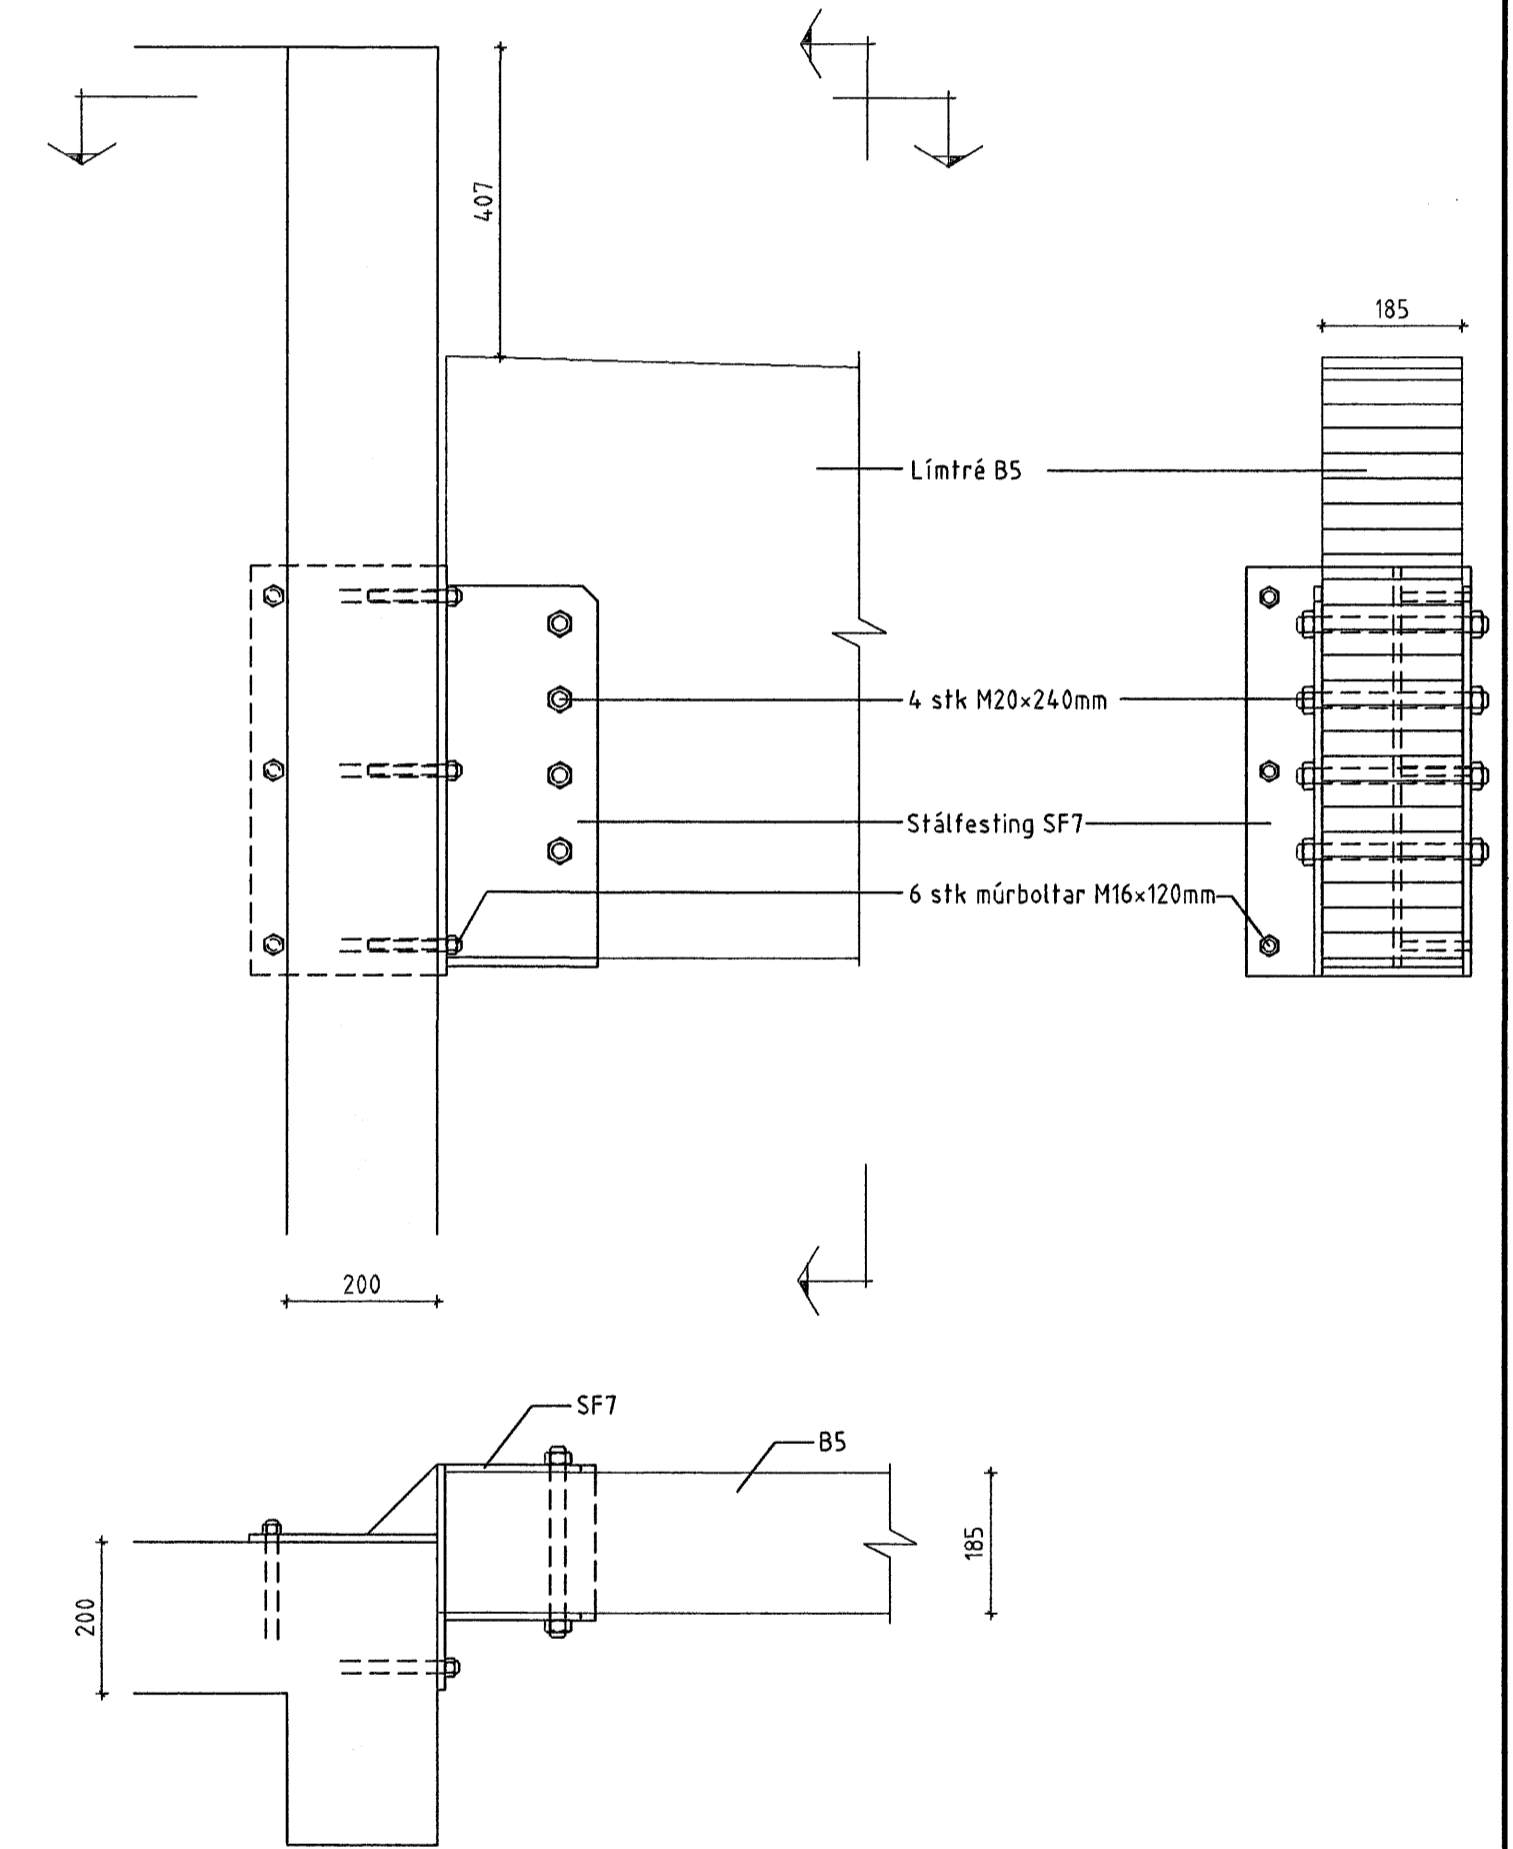


Sérmynd 4 Mkv.: 1:10

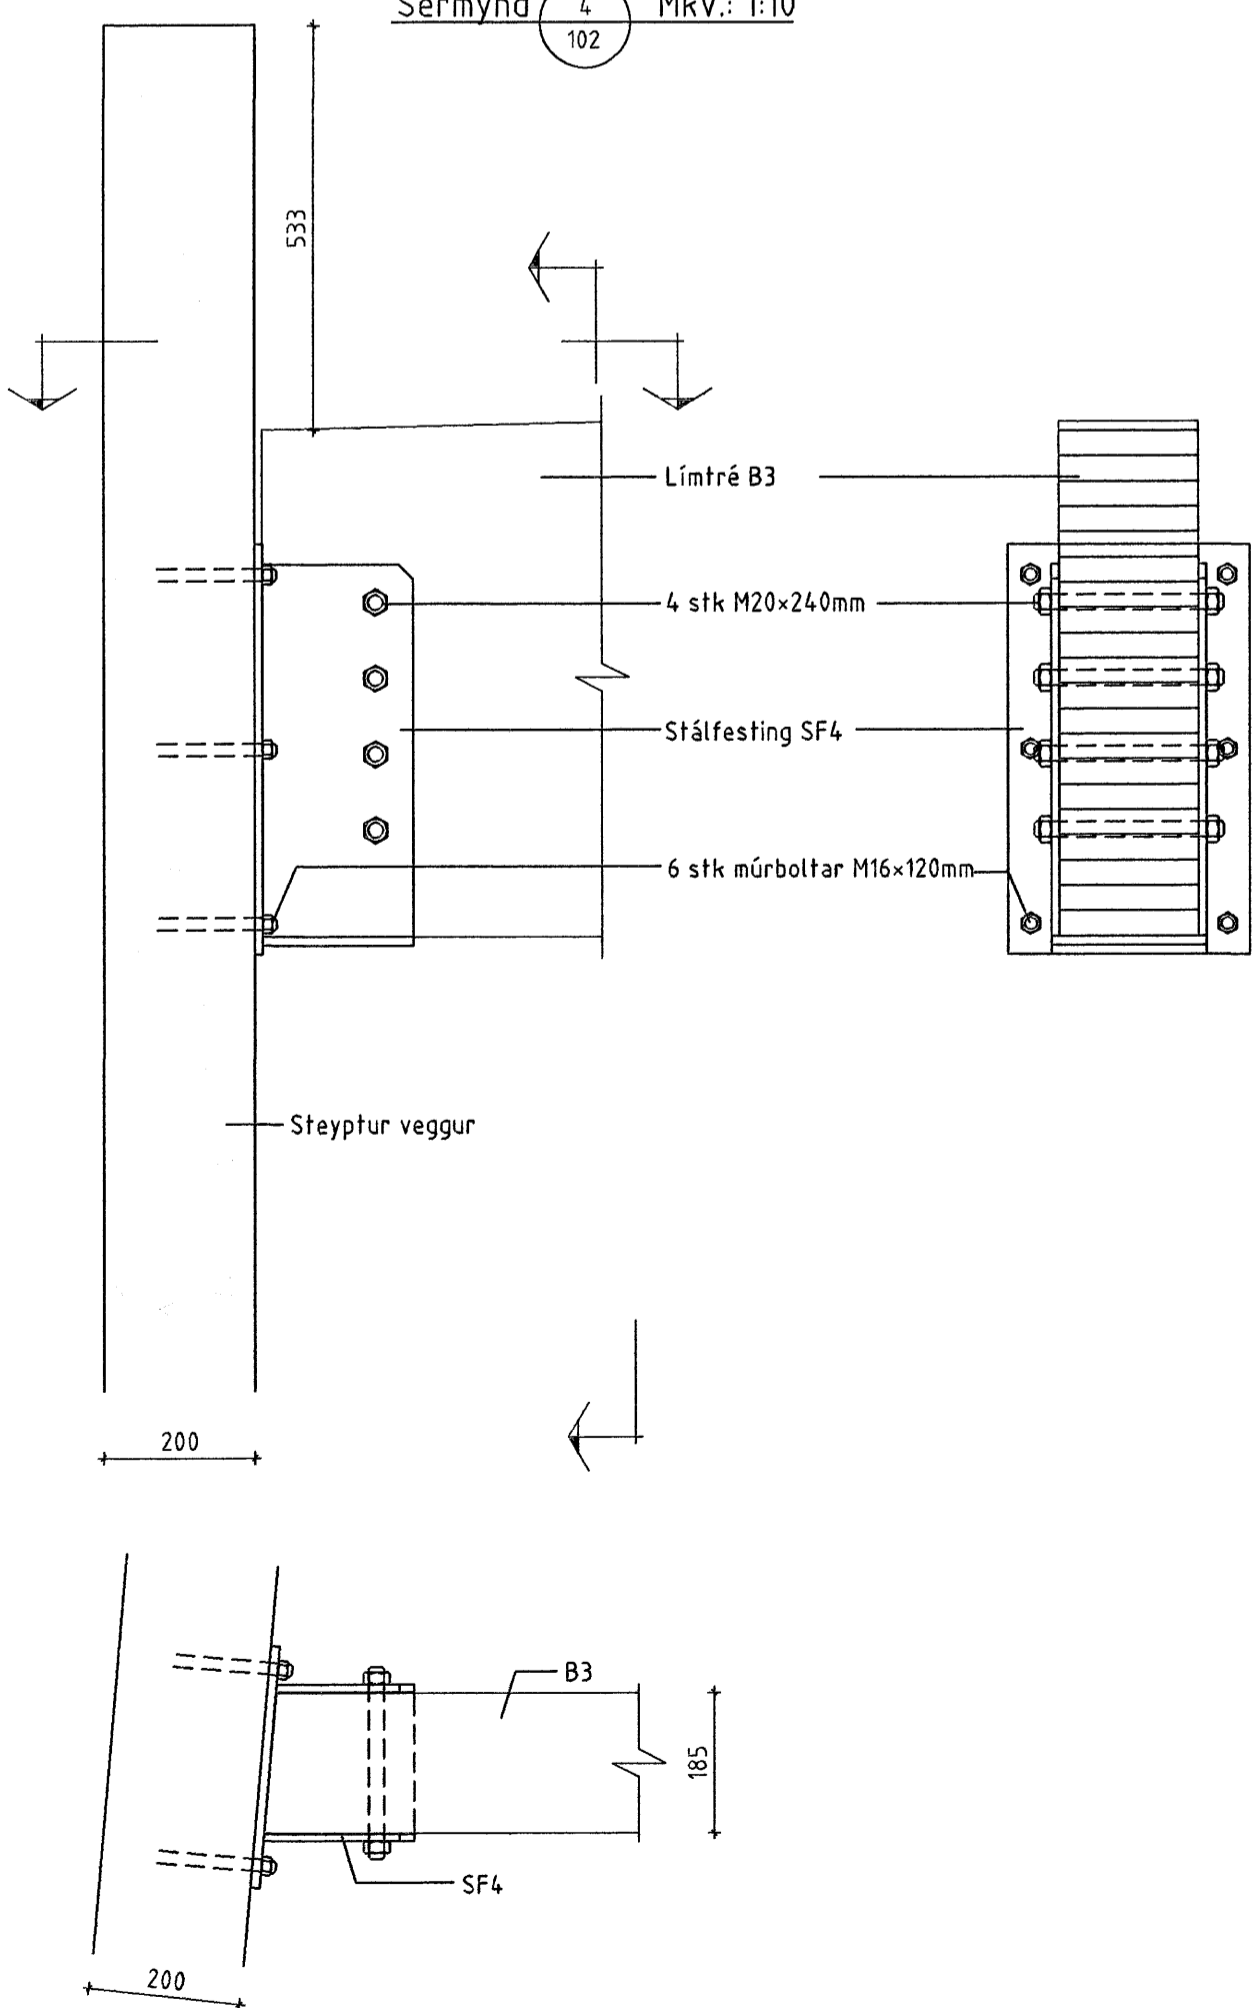

Sérmynd 5 Mkv.: 1:10

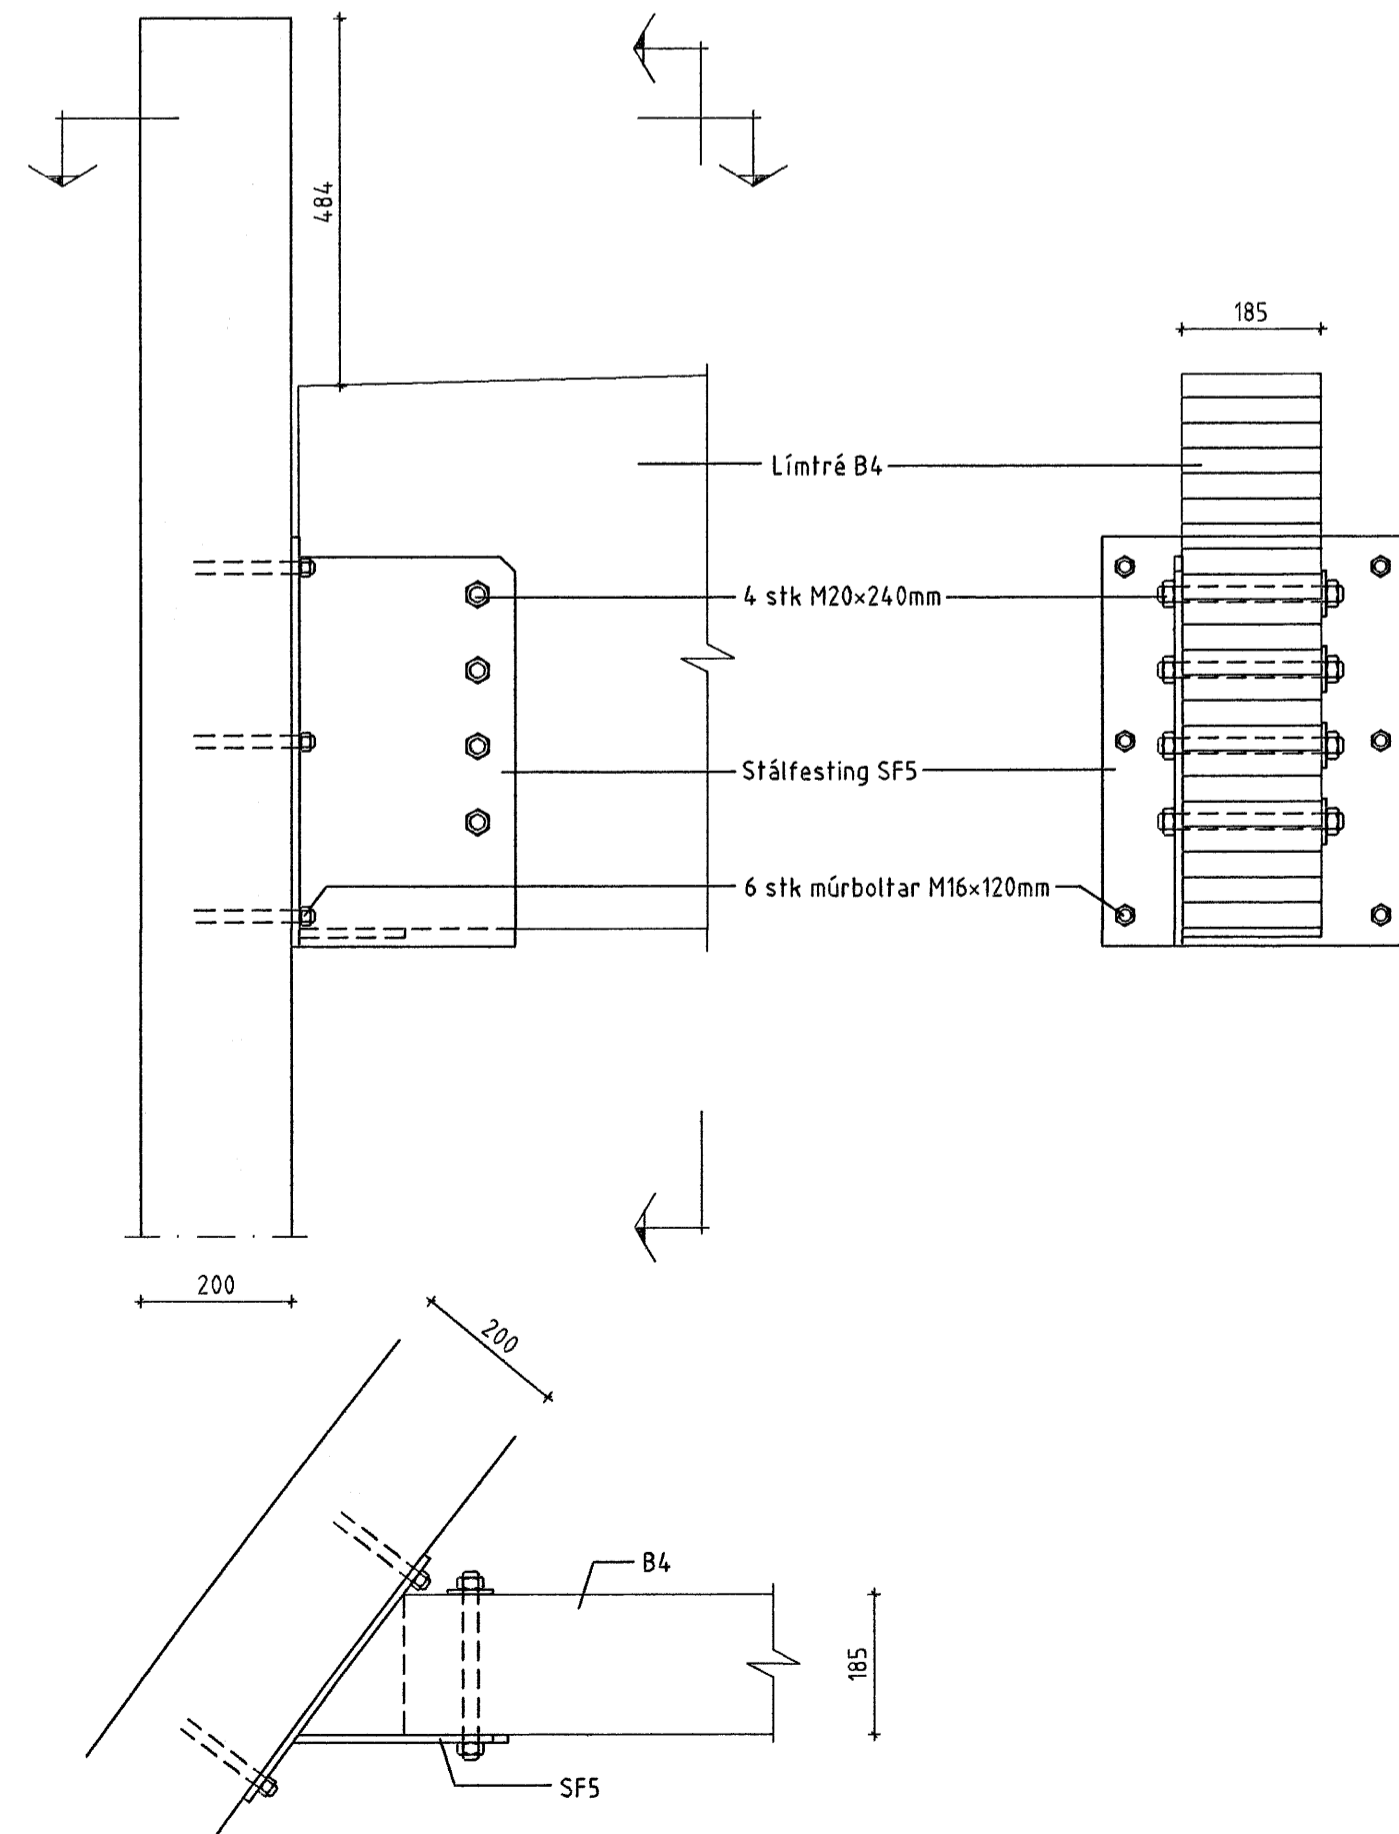

Sérmynd 6 Mkv.: 1:10

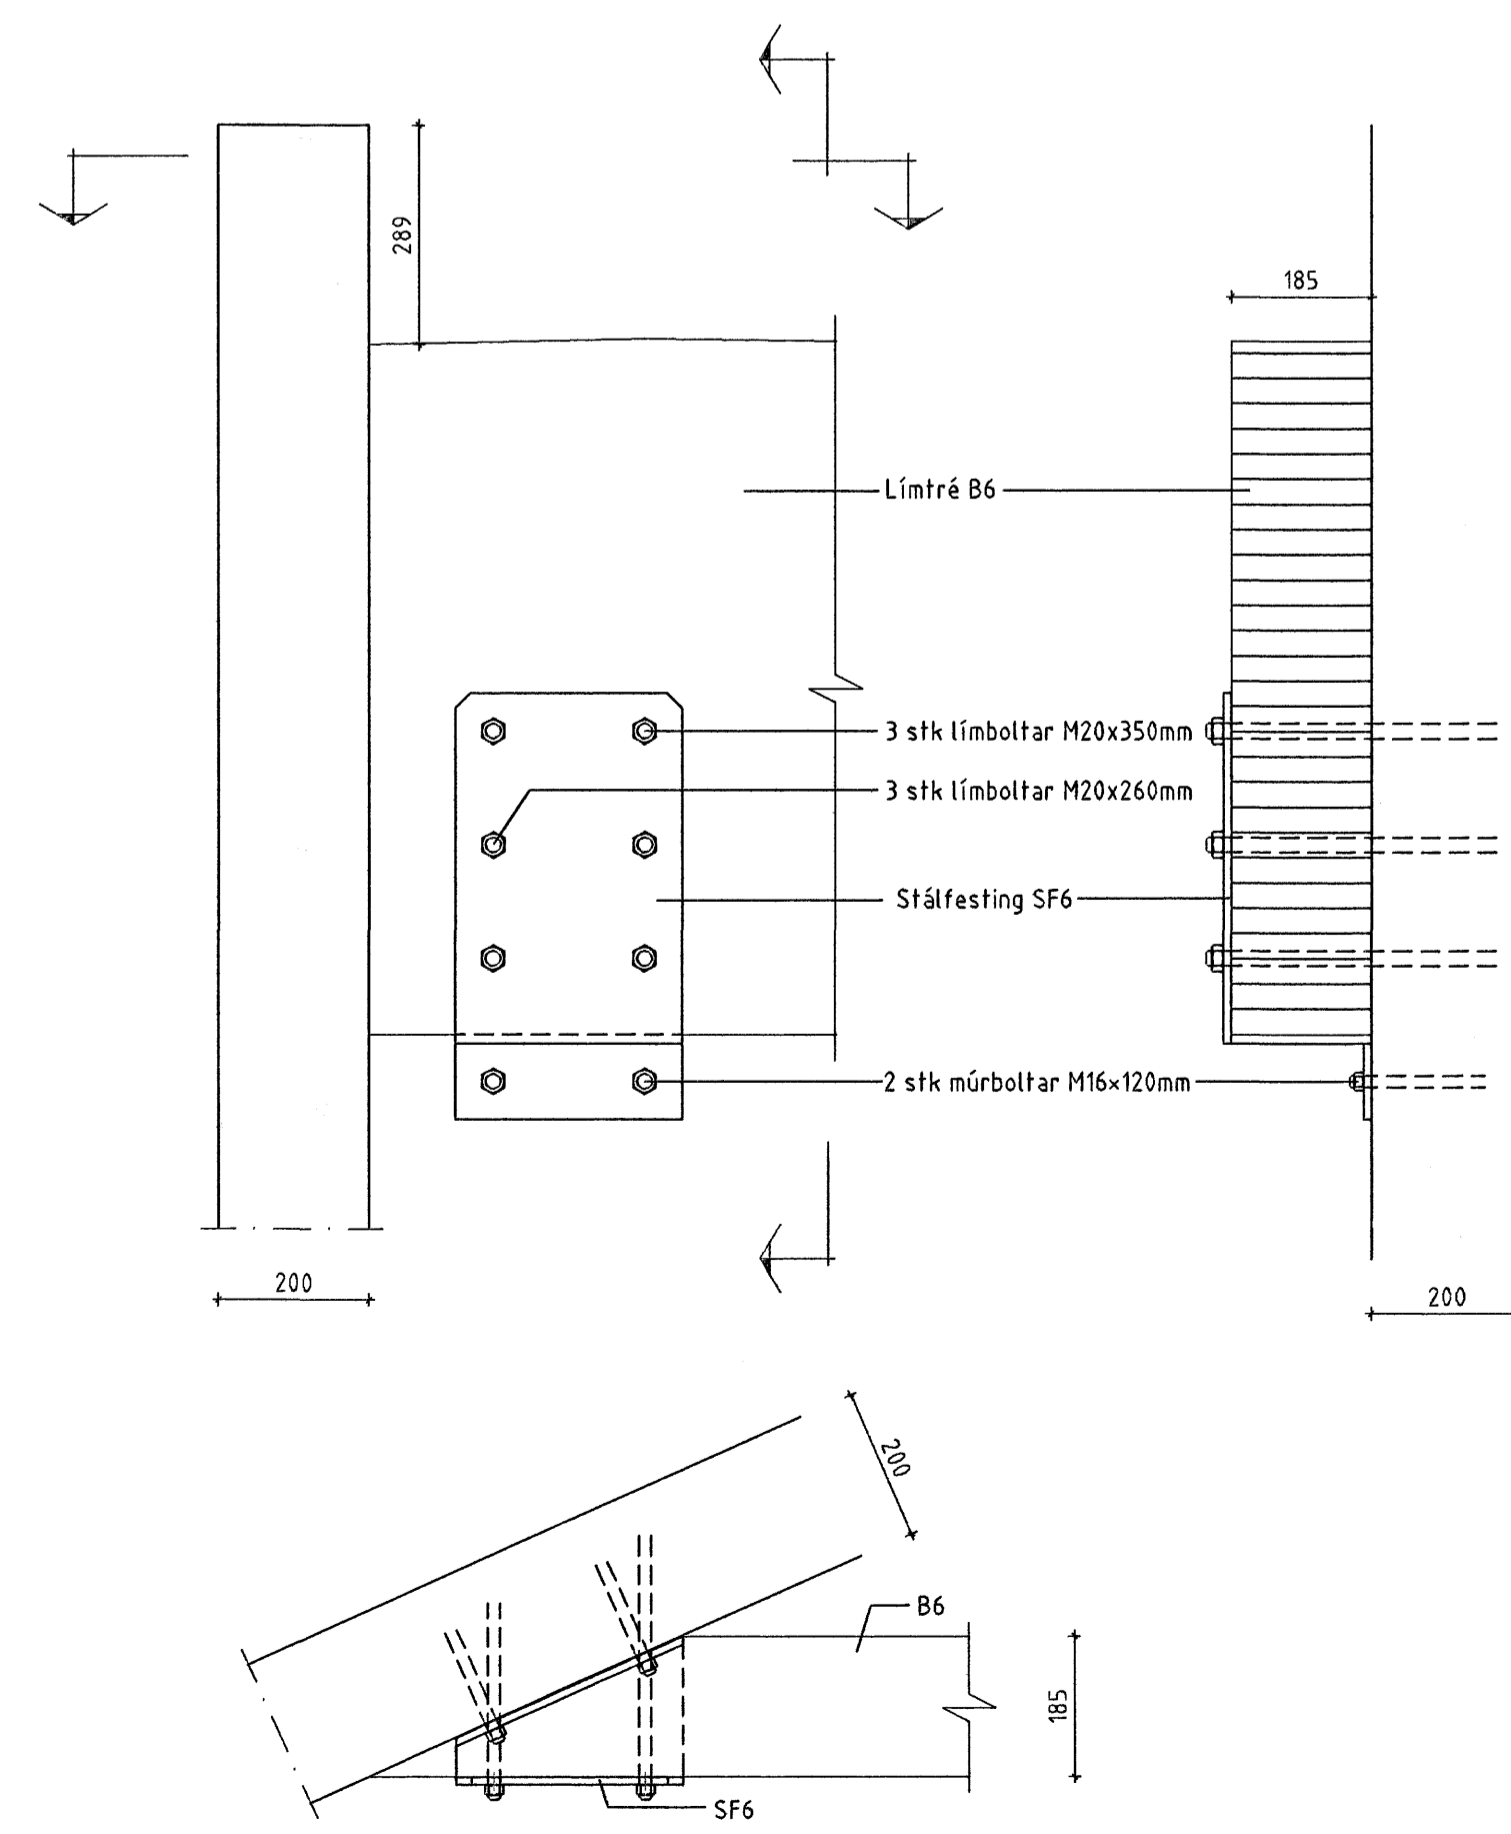

Samykkt bann
26 JULI 2007
Byggingulltrúinn í Hafnarfirði
F.h. Sigurbjartur Halldórsson

ÖLL AFNOT OG AFRITUN TEIKNINGAR AD HLUTA EDA Í HEILD ER HÁÐ SKRIFLEGU LEYFI LÍMTRÉVIRNETS EHF.

Númer	Dags.	Skýring breytingar	Br. af
Tæknidæld Gylfartöt 9, 112 Reykjavík Sími: 530 6000 Fax: 530 6019 LimtréVirnet		HKV. 1:10 TEKN. REKNN. BI/1H NAFN HÖNNUNAR Bjarni Ingbergsson Byggingatæknifræðingur 030861-2729	DAGS. 12.6.2007 VERKNR. 2007010048 YFIRF. BI NR. TEIKNINGAR 103 DAGS. ÁRITUNAR 7/6/07 DAGS. ÁRITUNAR
HEITI VERKS Tjarnarvellir 3		ÁRITUN HÖNNUNAR 	
HEITI TEIKNINGAR Sérteikningar		ÁRITUN SAHRAEM HÖNNUNAR 	