



1. Hæð, 1:50

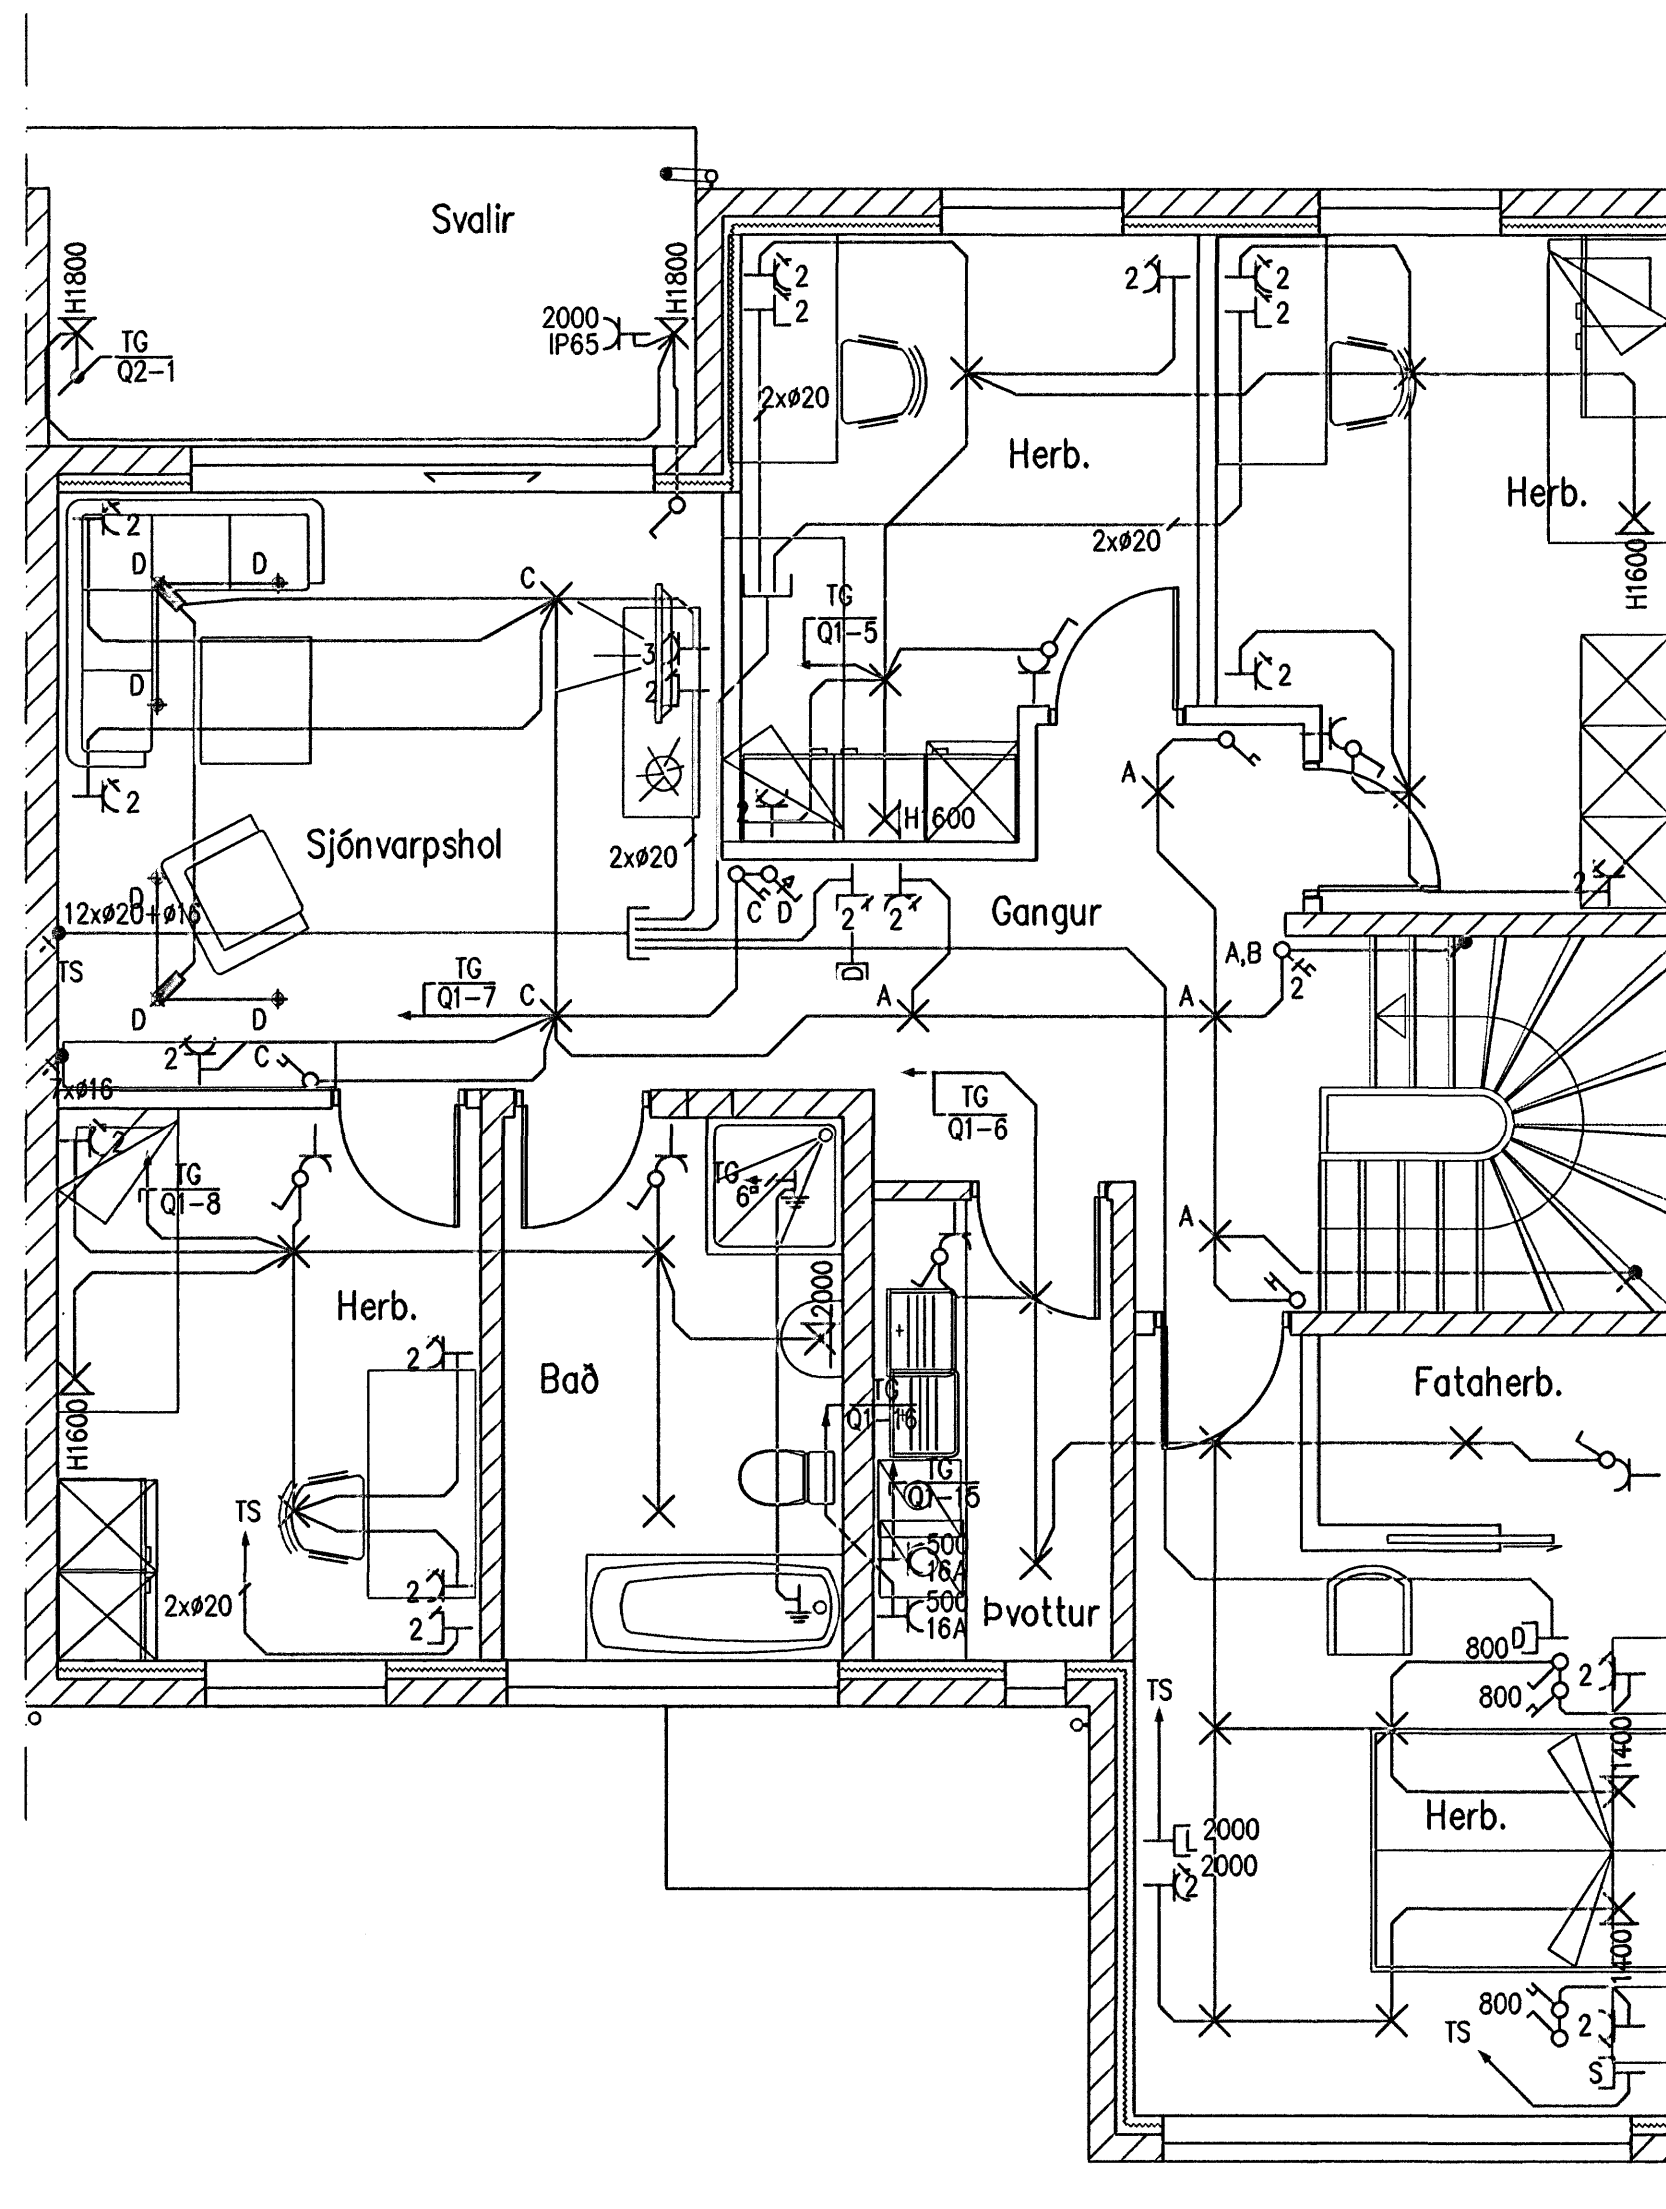

2. Hæð, 1:50

Drömmur Kristjánsson Kt:040851-4969
 Samþykkt:
 Undirritun samvinnugæðingunnar

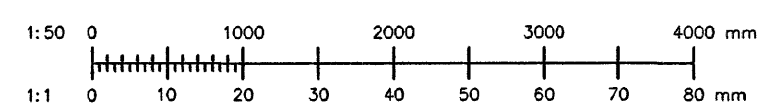

Br.	Dags.	Breyting	Verkeigning	MBP	Verkeign
A	17.07.2007		Verkeigning		

MBP	BSH	17.07.2007
Höfundur	Yfirfarandi	Dagur
HRS	AI	1:50
Tekni	Bláskrá	Markvort

DREKAVELLIR 56, HAFNARFIRÐI
 RAFLAGNIR
 LÁG- OG SMÁSPENNA 1. OG 2. HÆÐ
 Skrá DR56-1101-1102.dwg

2007.029
 DR56.1102 A
 Verk- og tekiþingardáttir