




Einlínunmynd

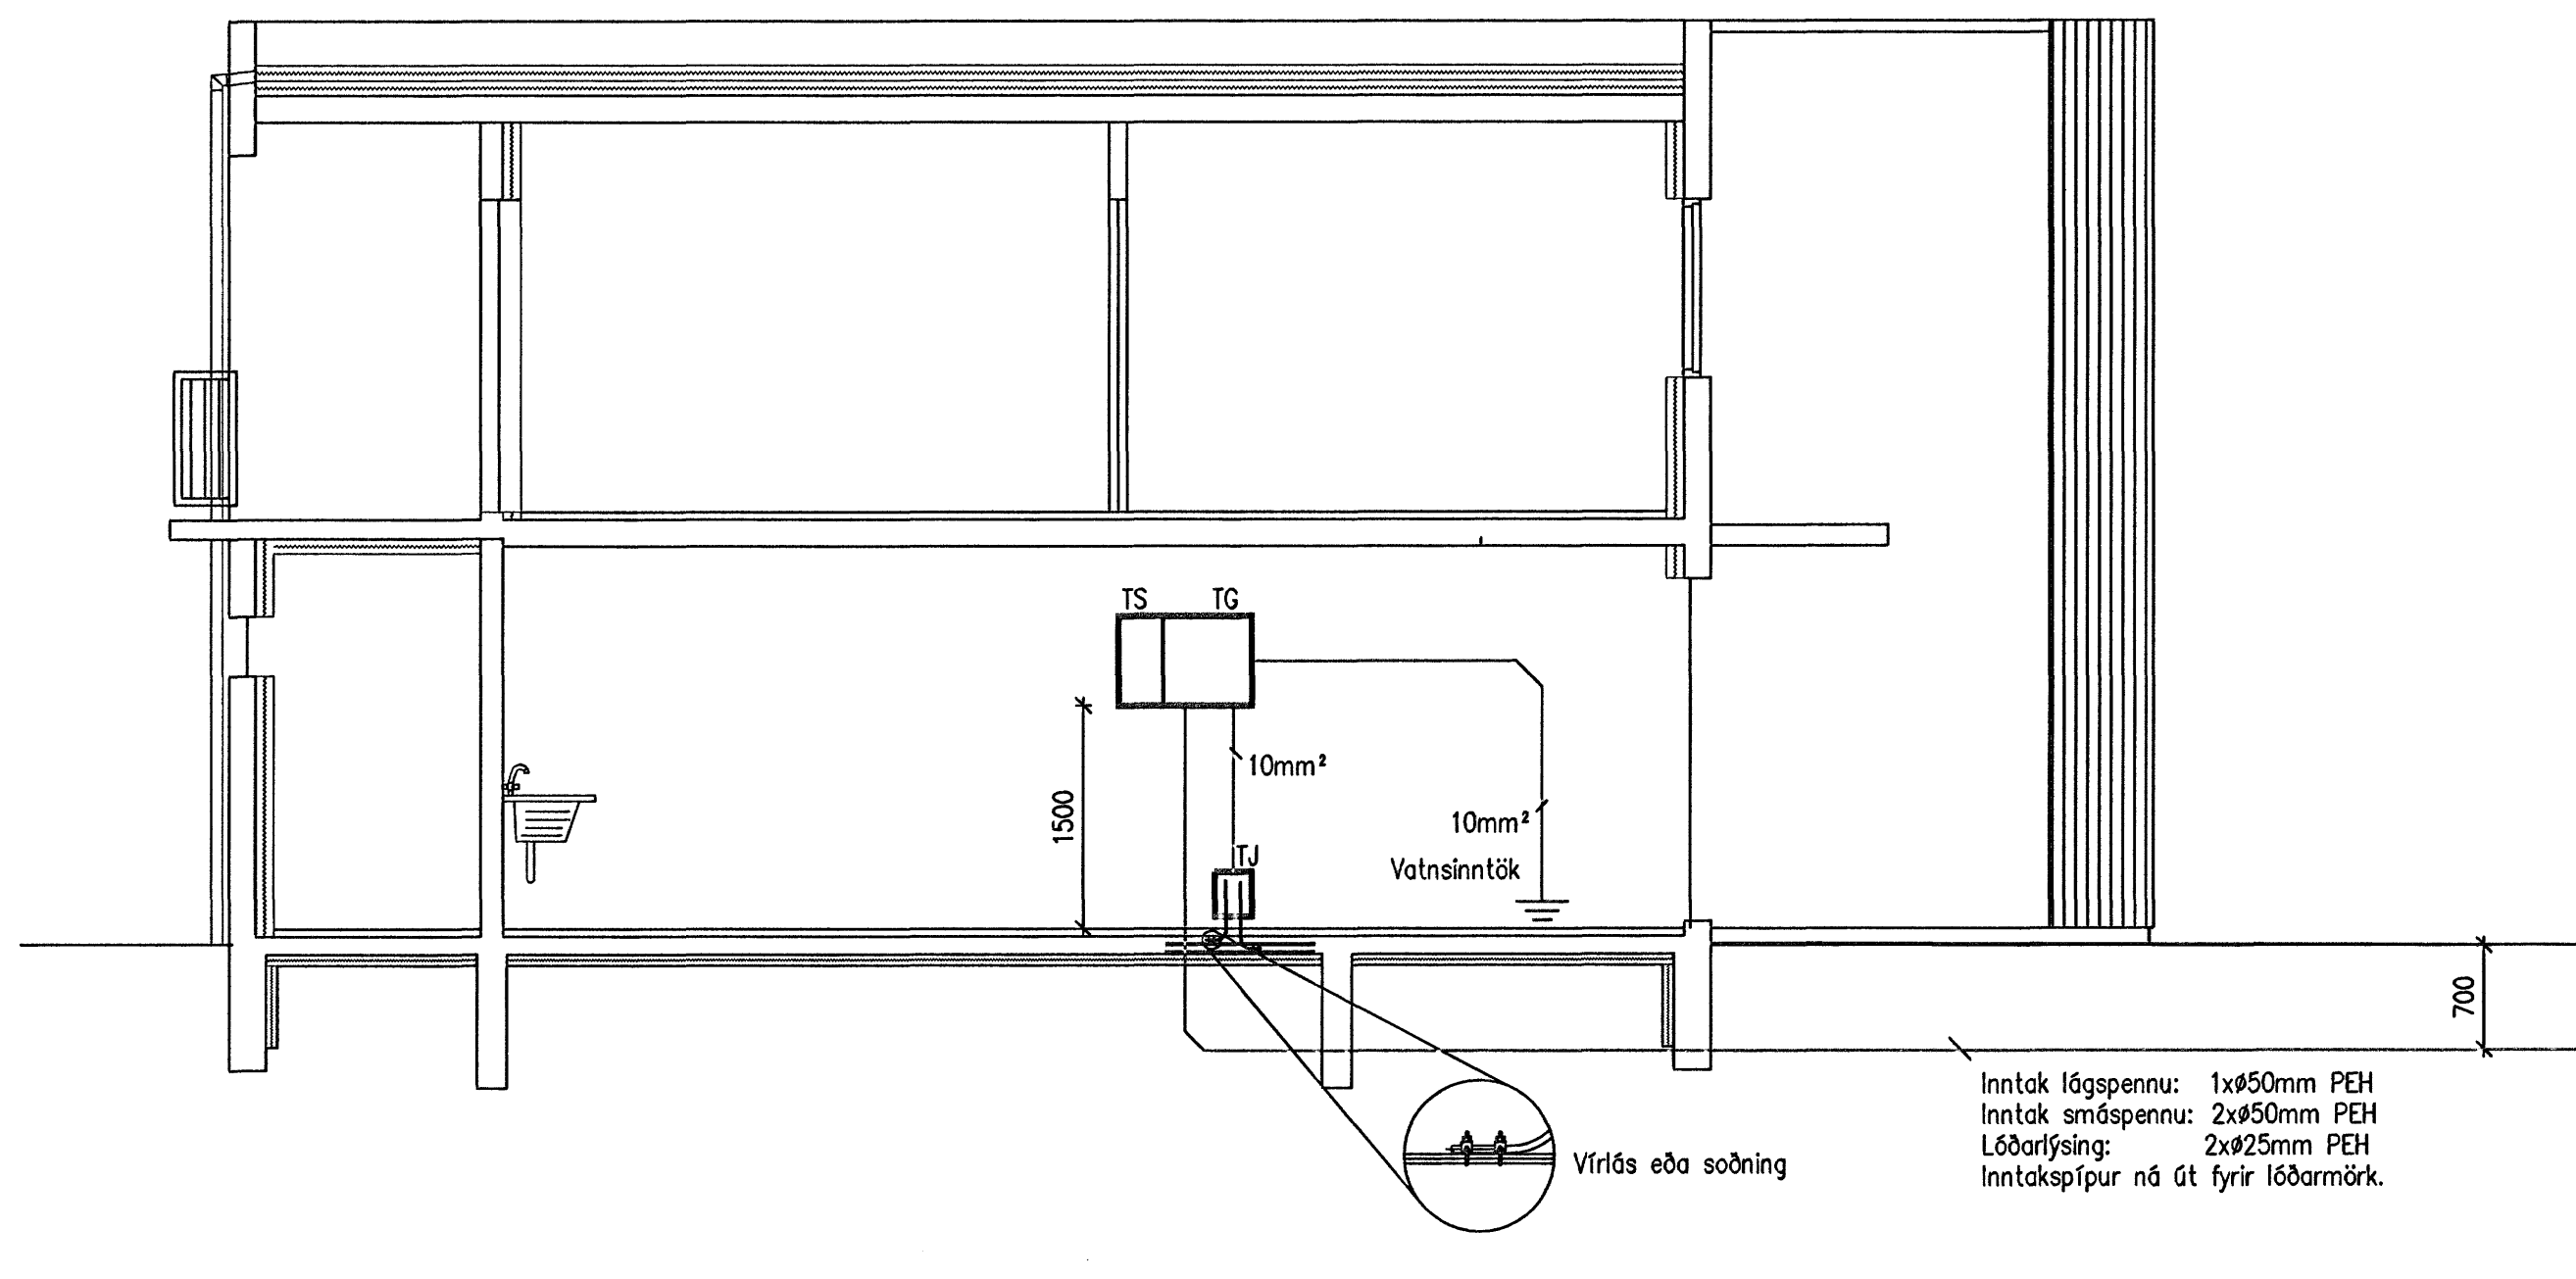

Sníð A-A, 1:50

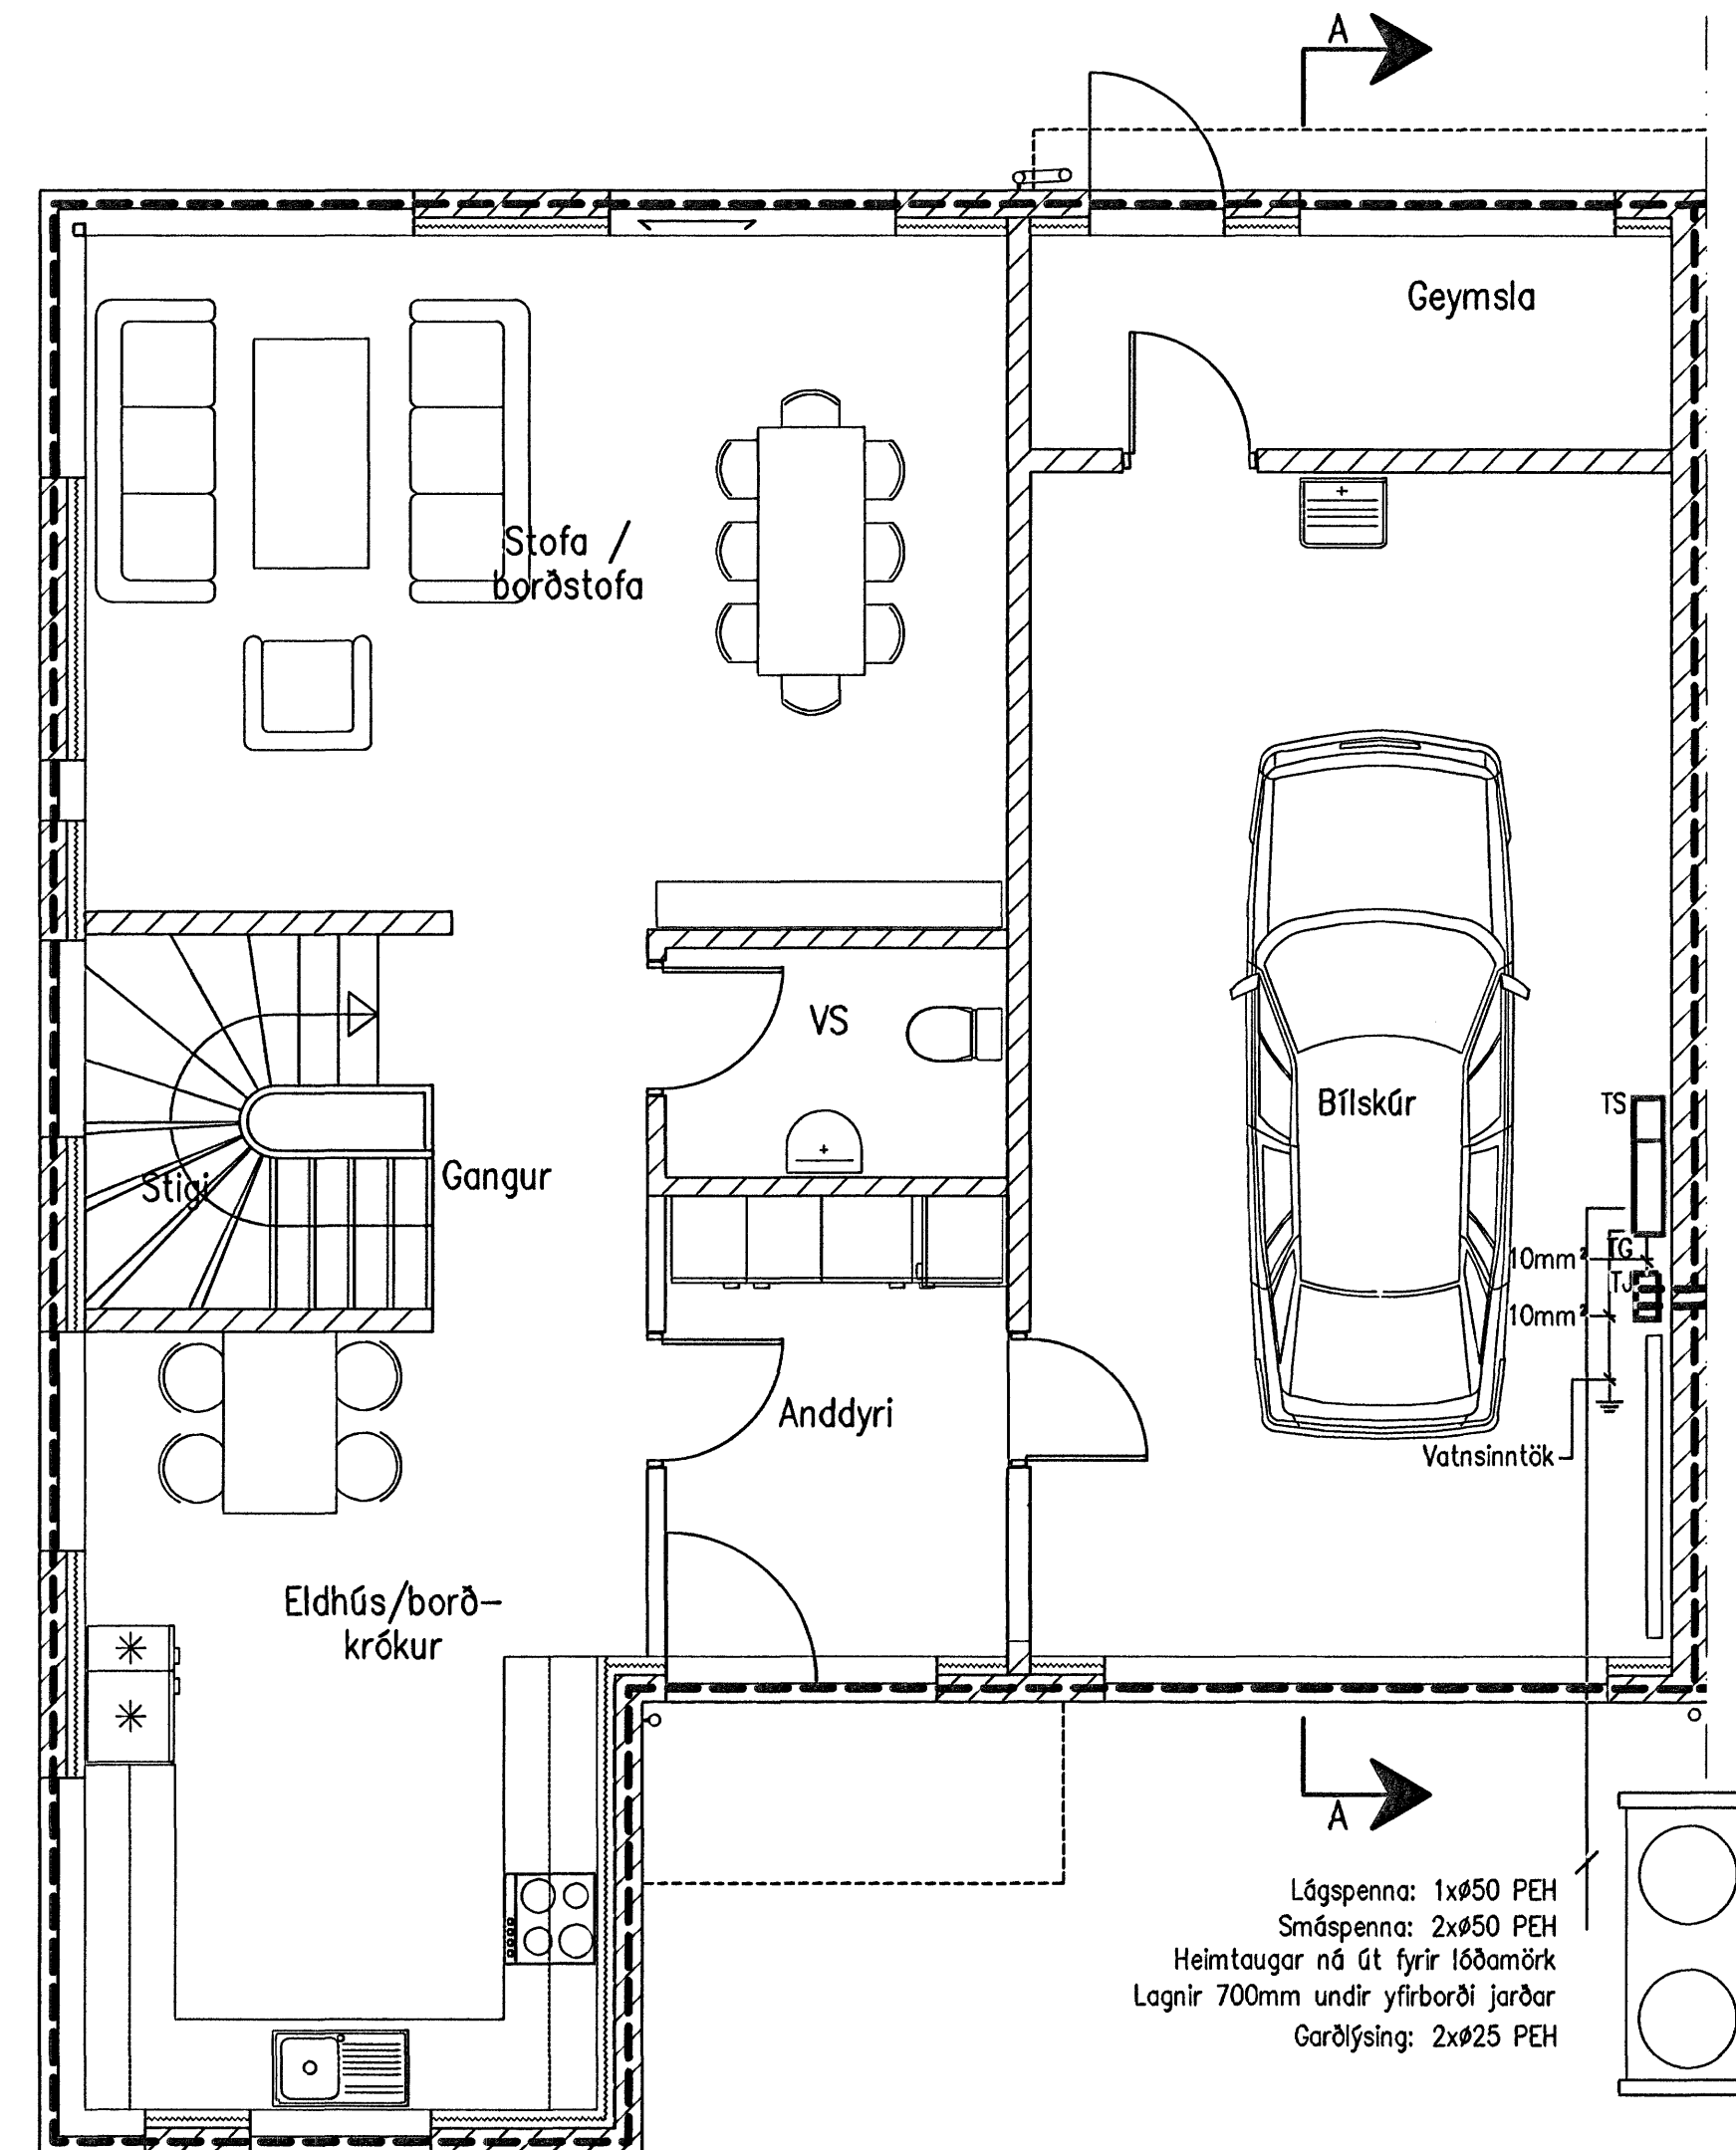

Sökkulskaut, 1:50

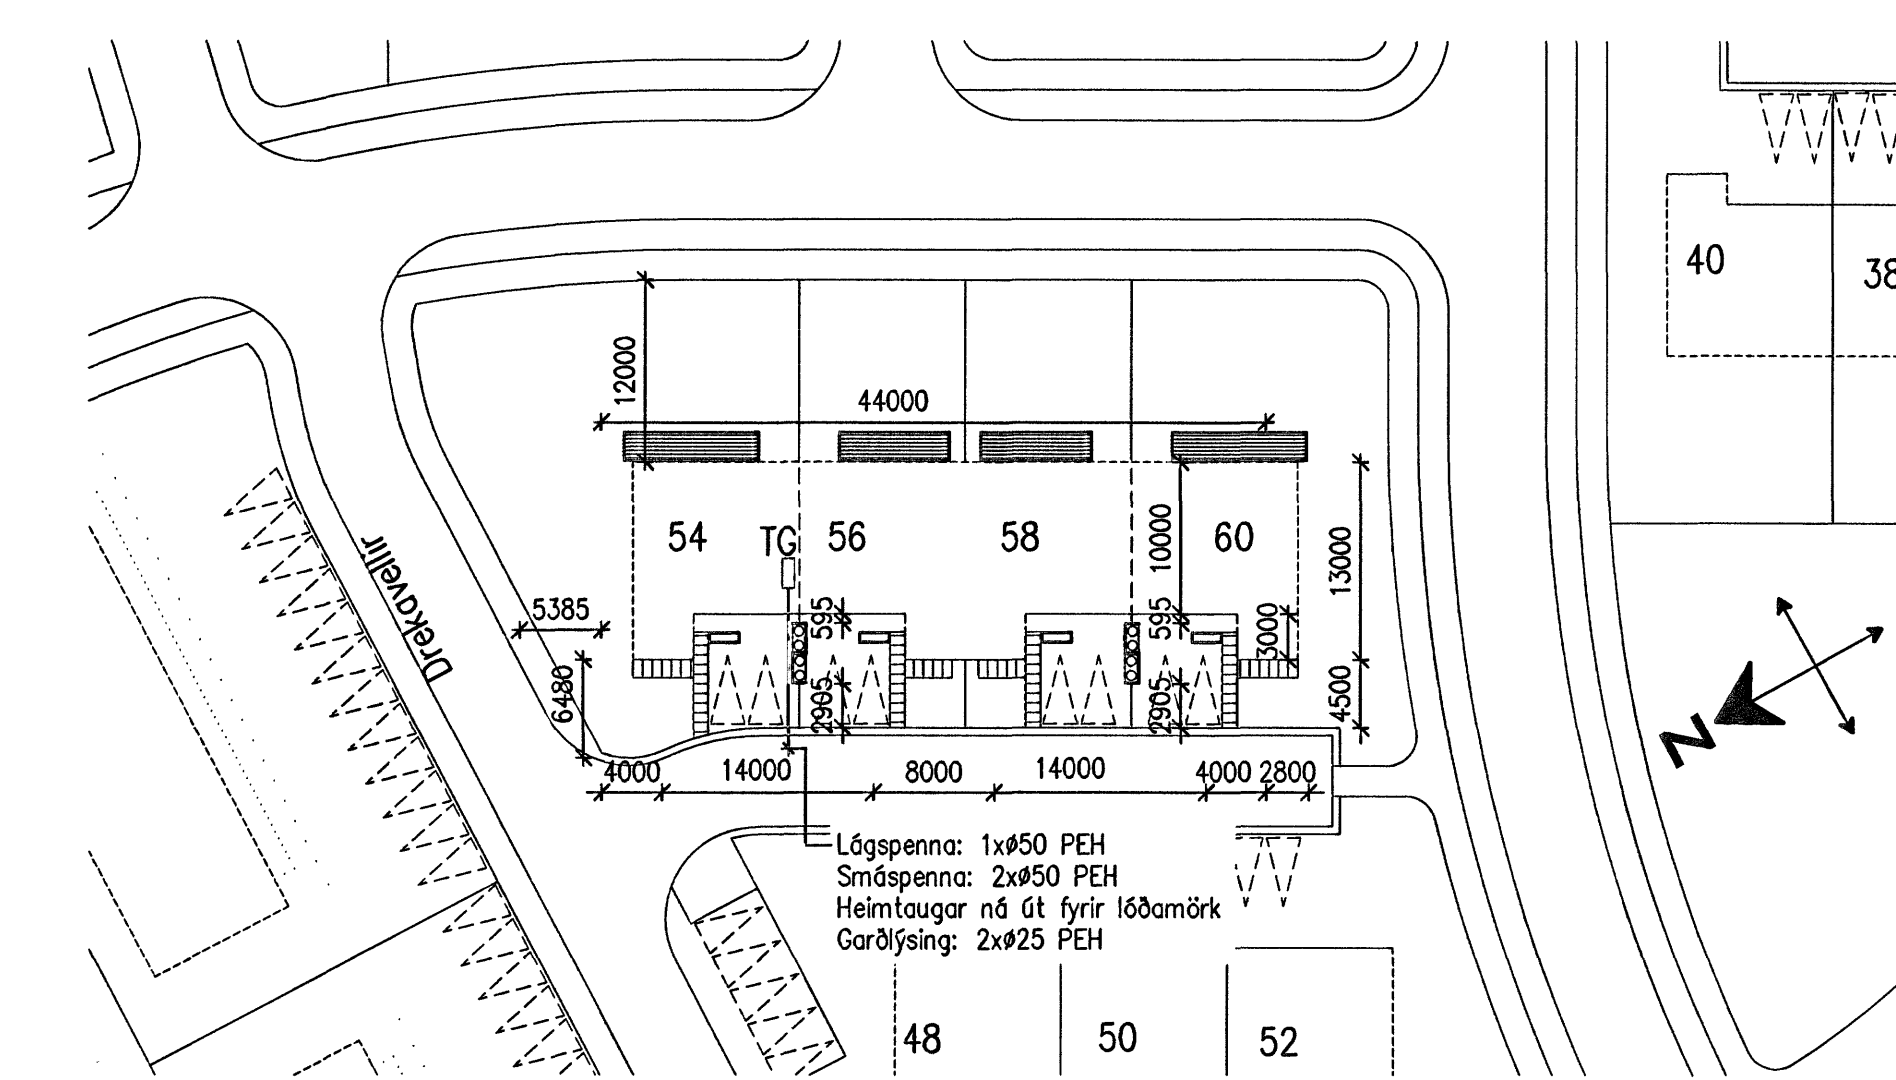

Afstöðunmynd, 1:500

Dórður R. Kjartansson Kt:040851-4969  
 Samþykkt:  
 Undirritun samráðingarráðgjafa