



GRUNNMYND 1:50

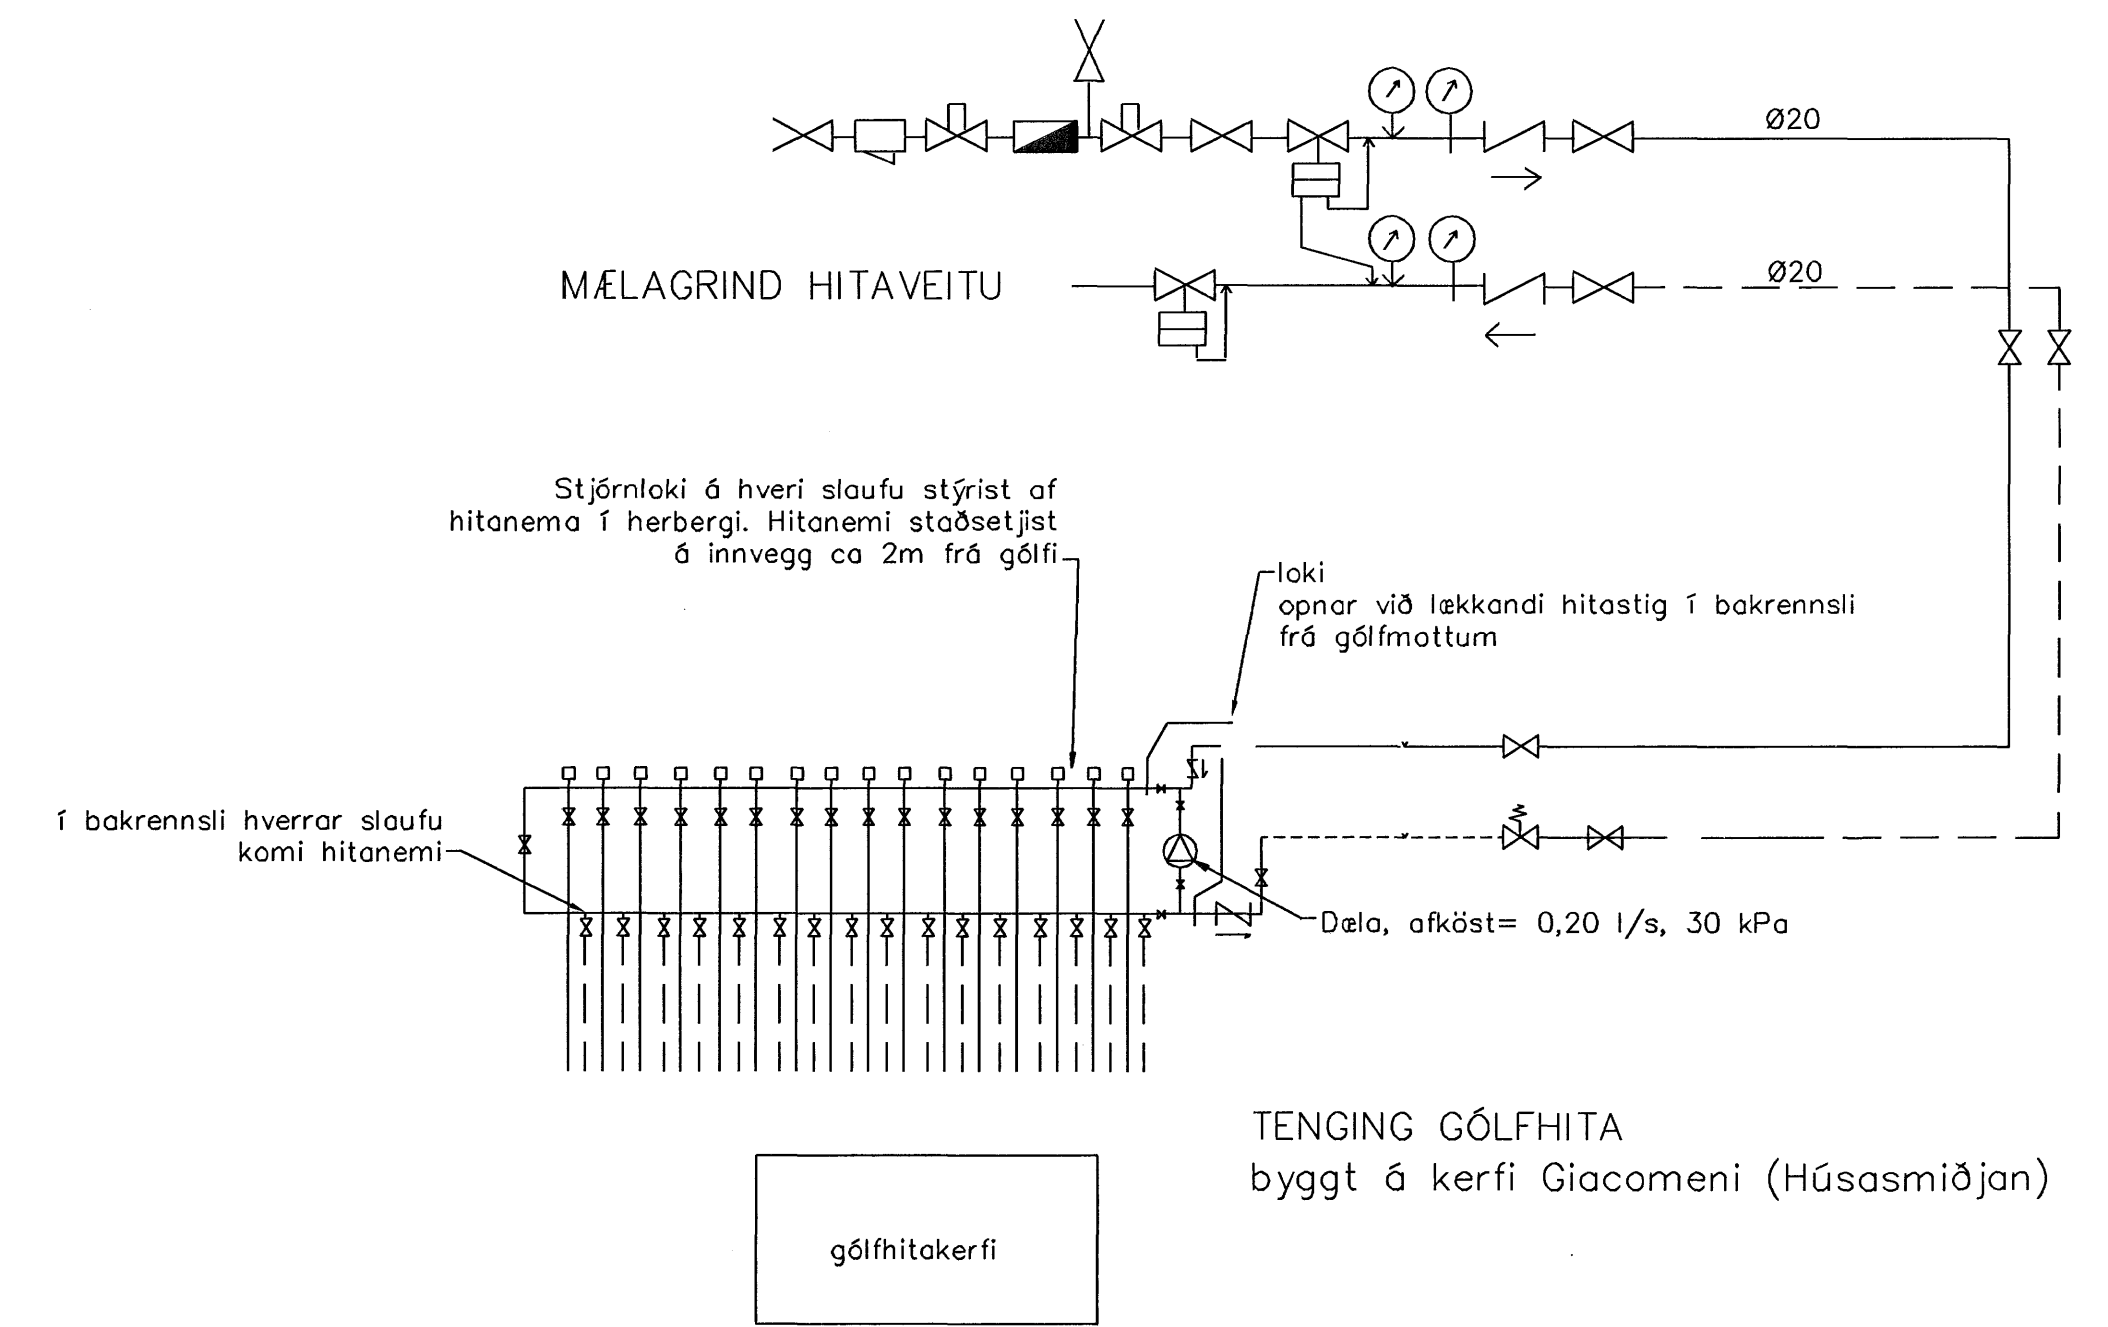

GÓLFHITALAGNIR
20x2,5 Pe-PEX c/c200
BILGEYMSLA c/c 200
SJÁ SNID

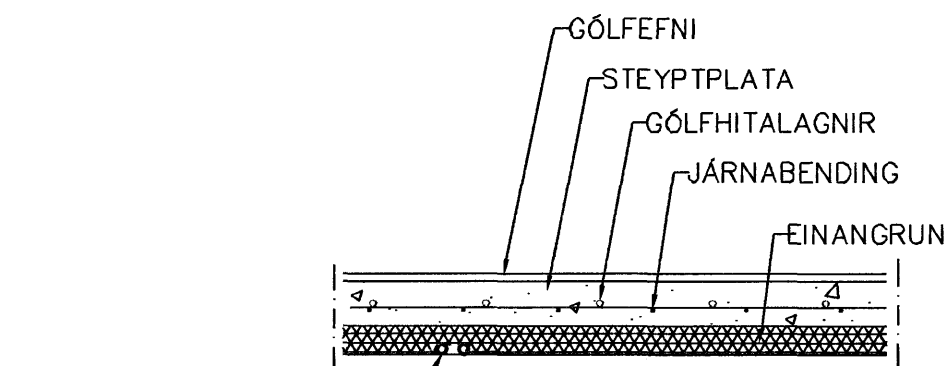

LAGNIR, SNID, 1:20

Samþykkt þann
25 JULI 2007
Byggingfulltrúinn í Hafnarfirði
F.h. Sigurbjartur Halldórsson

Br.	Dags.	Eðli breytinga	Sign
HNOÐRAVELLIR 32 HAFNARFIRÐI <i>Gólfhitakerfi</i> GRUNNMYND - GRUNNLAGNA			
MKV. 1:50 1:20			
DAGS. MARS. 2007			
VERK NR. 2708			
TEIKN. NR. 2-01			
HANNAD SIG. ÞORLEIFSS. KT. 241148-3009			
TEIKNAD G.H.			
YIRFARID			
TEKNIÞJÓNUSTA SIGURDAR ÞORLEIFSSONAR ehf STRANDGÖTU 11 220 HAFNARFIRÐI Sími 555-4255 FAX 565-2875 E-mail tsth@simnet.is			