
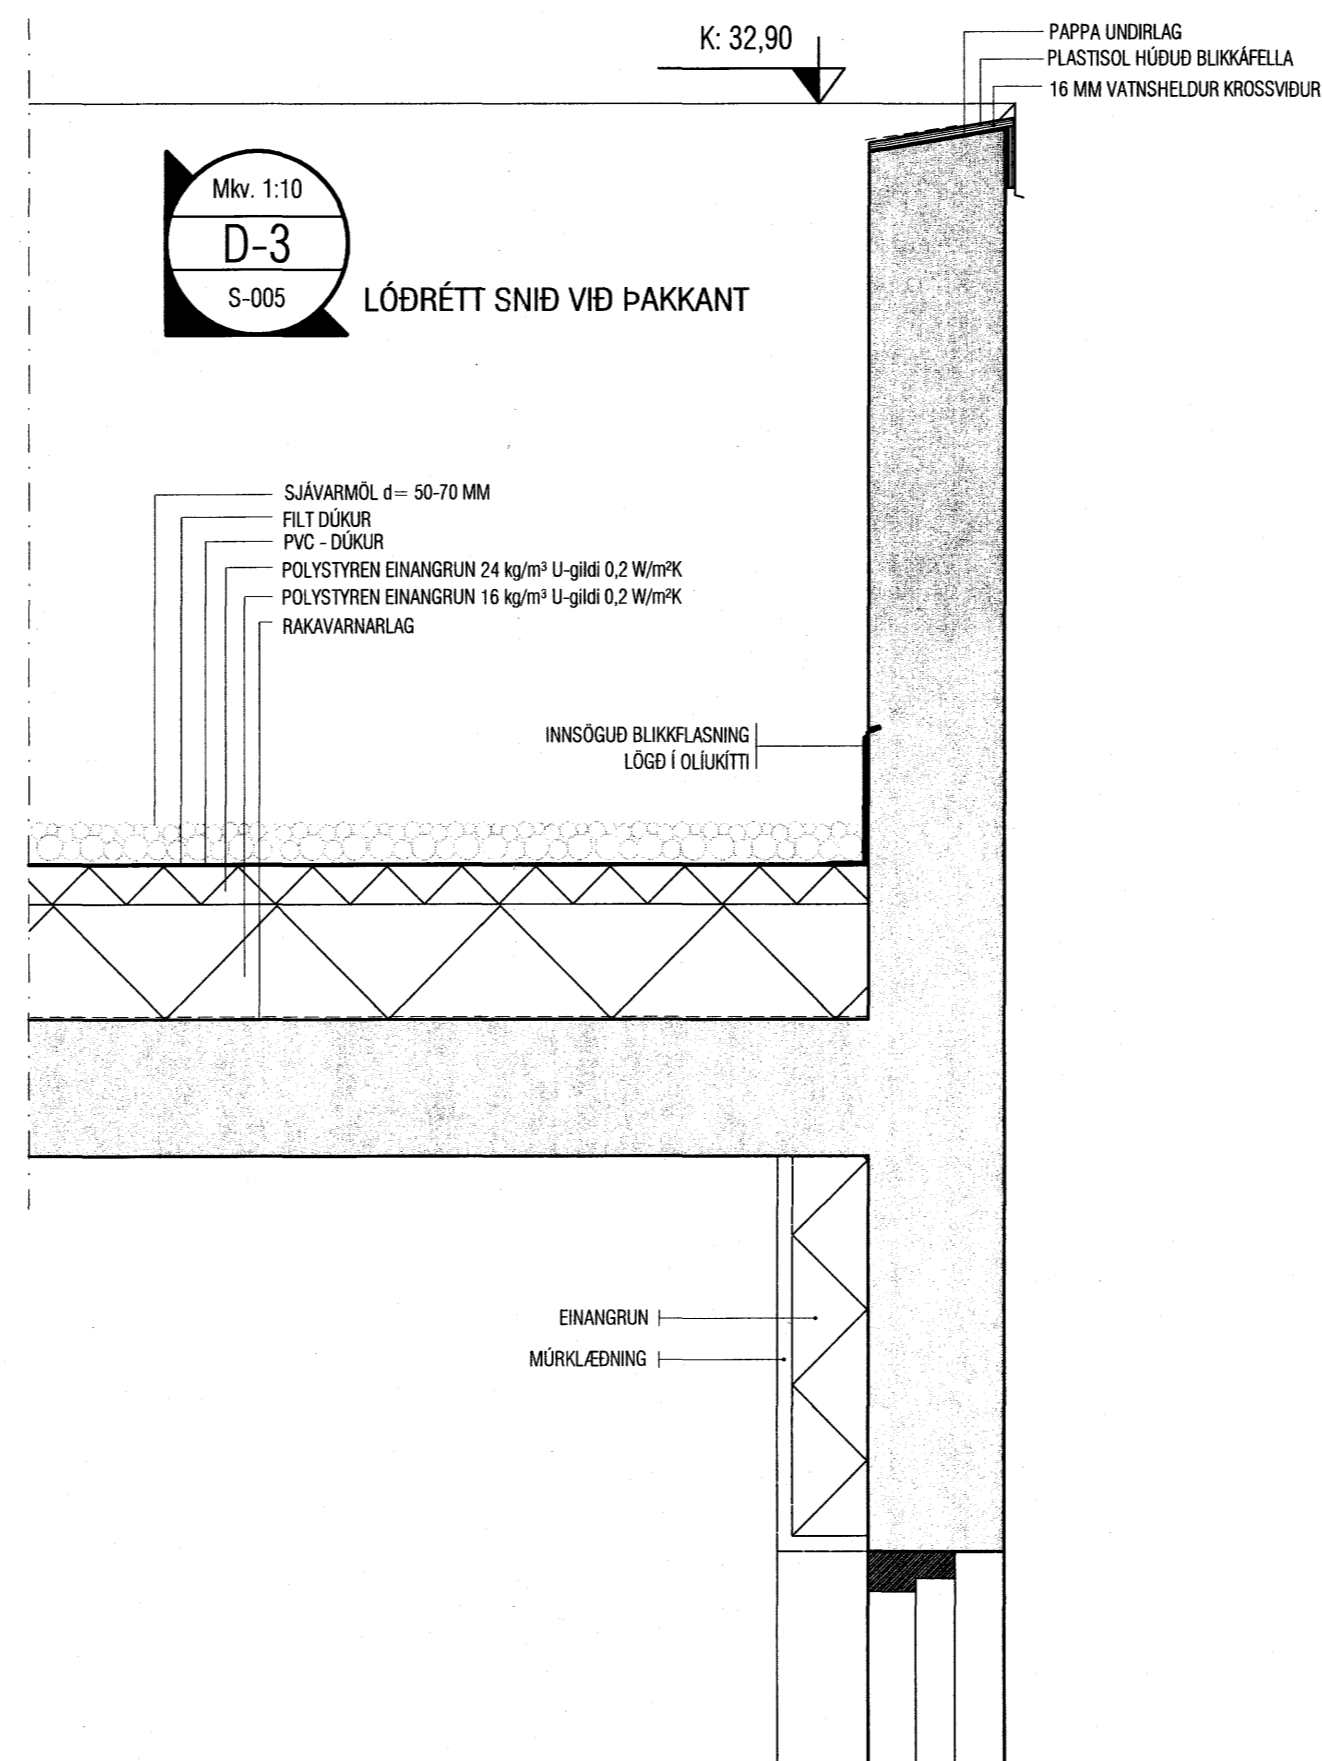
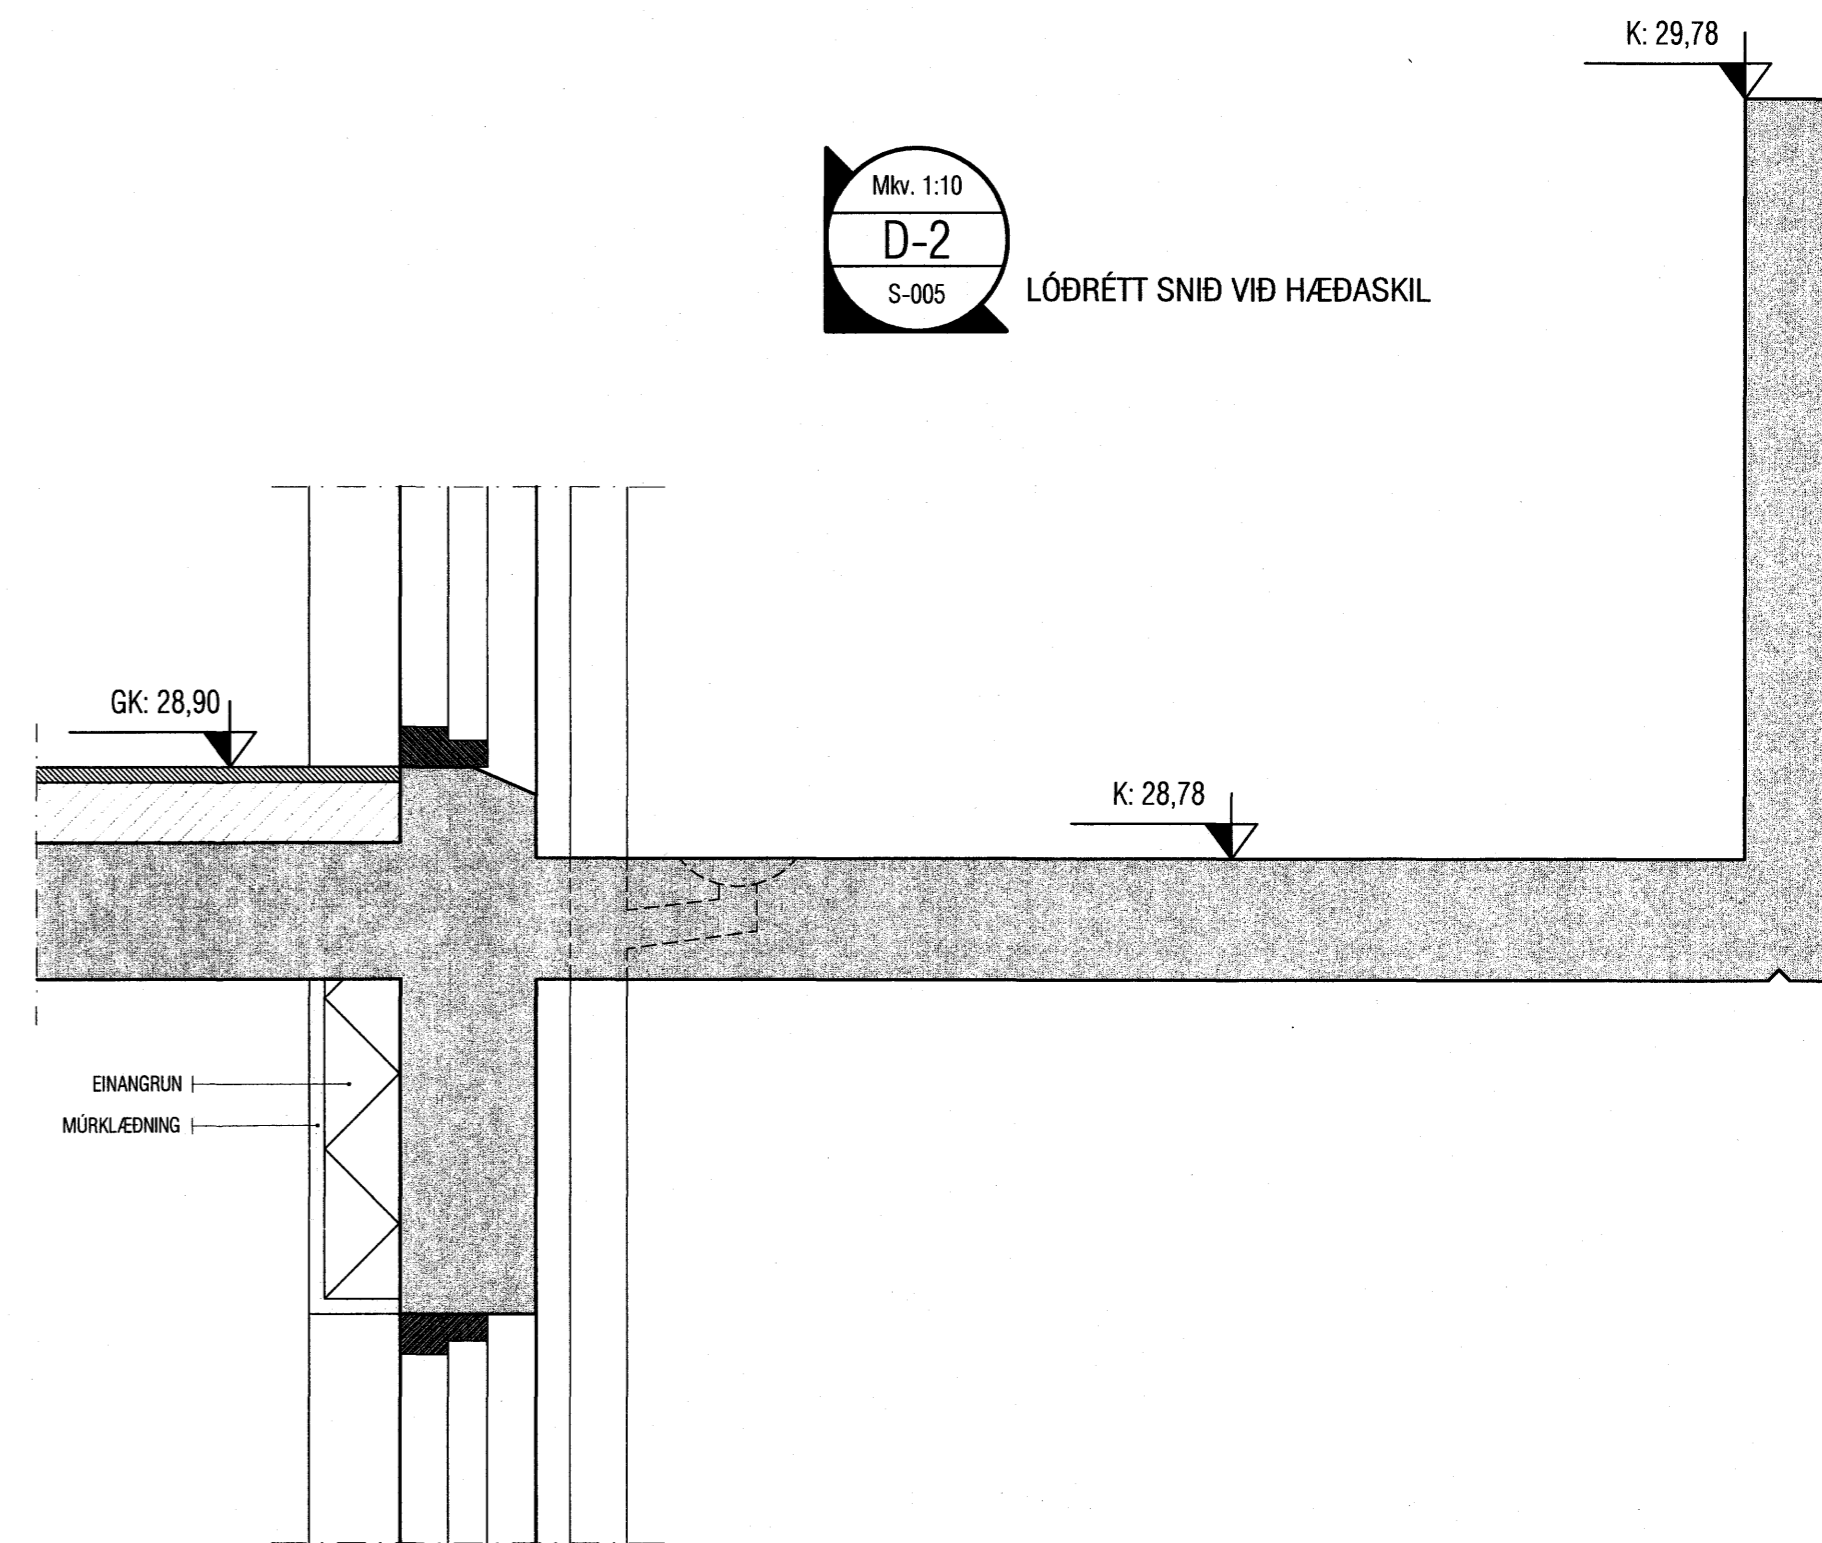


Skýringartexti:
 Uppstig: 175mm
 Framstig: 260mm
 Innskot: 40mm

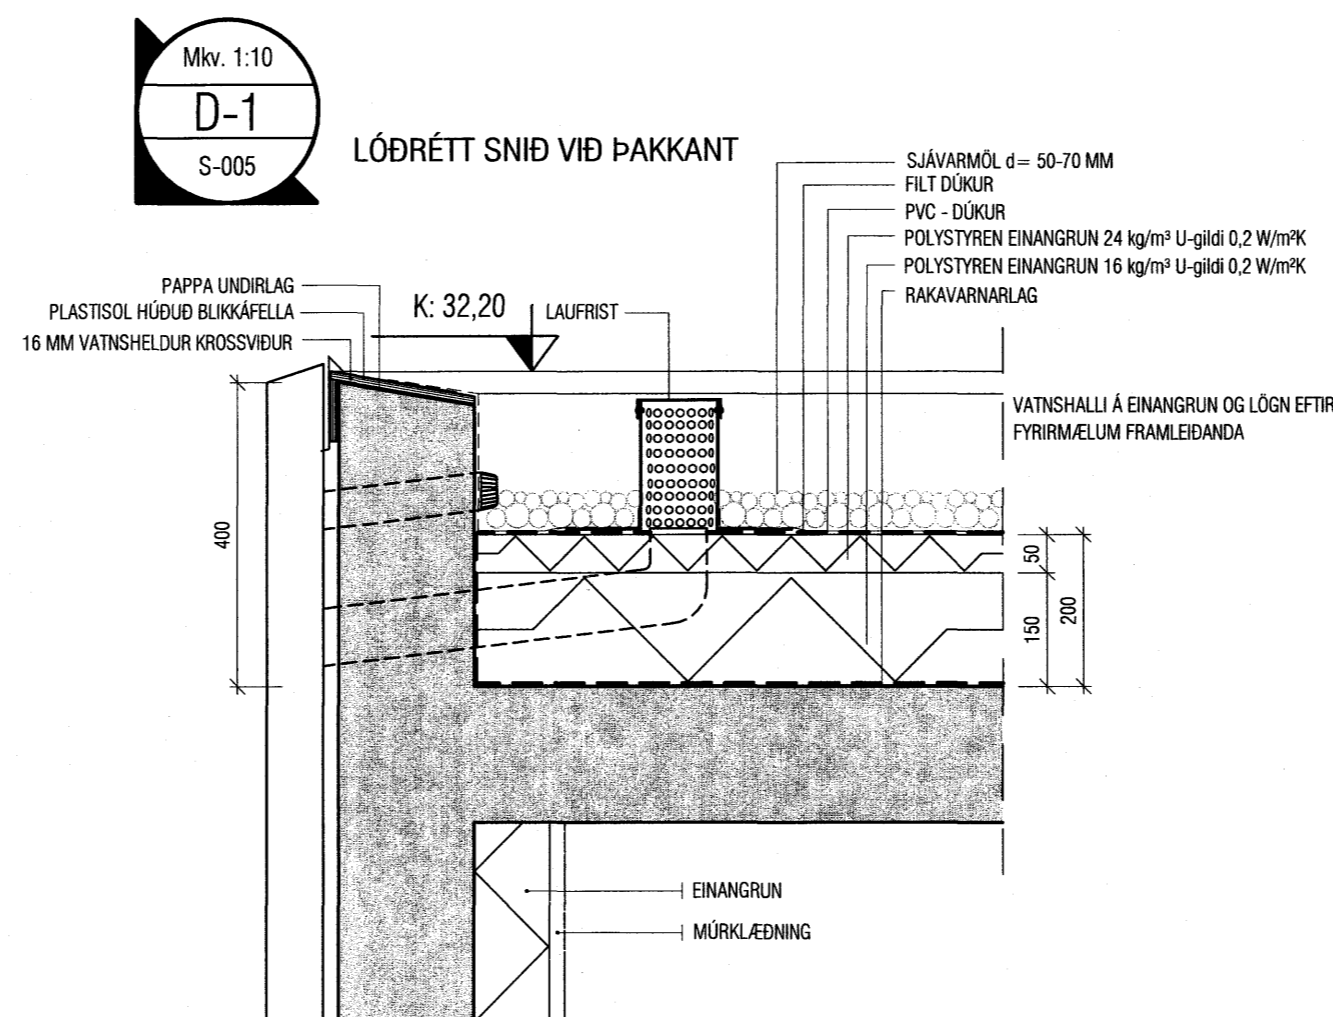

VEKTOR - hönnun og ráðgjöf - Akralind 6, 201 Kópavogur.		Jón Hrafn Hógverson byggingarfræðingur KÍ 20062-6919 sími: 554-8850 fax: 554-8888	
Telkn. nr. _____ Samþykkt _____		Br. _____ Dags. _____	
Kvistavellir 26-32 Sérteikningar Stigi & Deili		Hamað JHH & BH ÁVB Dagsprettir 06.07.2007 A-07-01-03 Vork nr. _____ Málkvæði 1:20 / 1:10 Teikn. nr. S-007	