




SUBUR

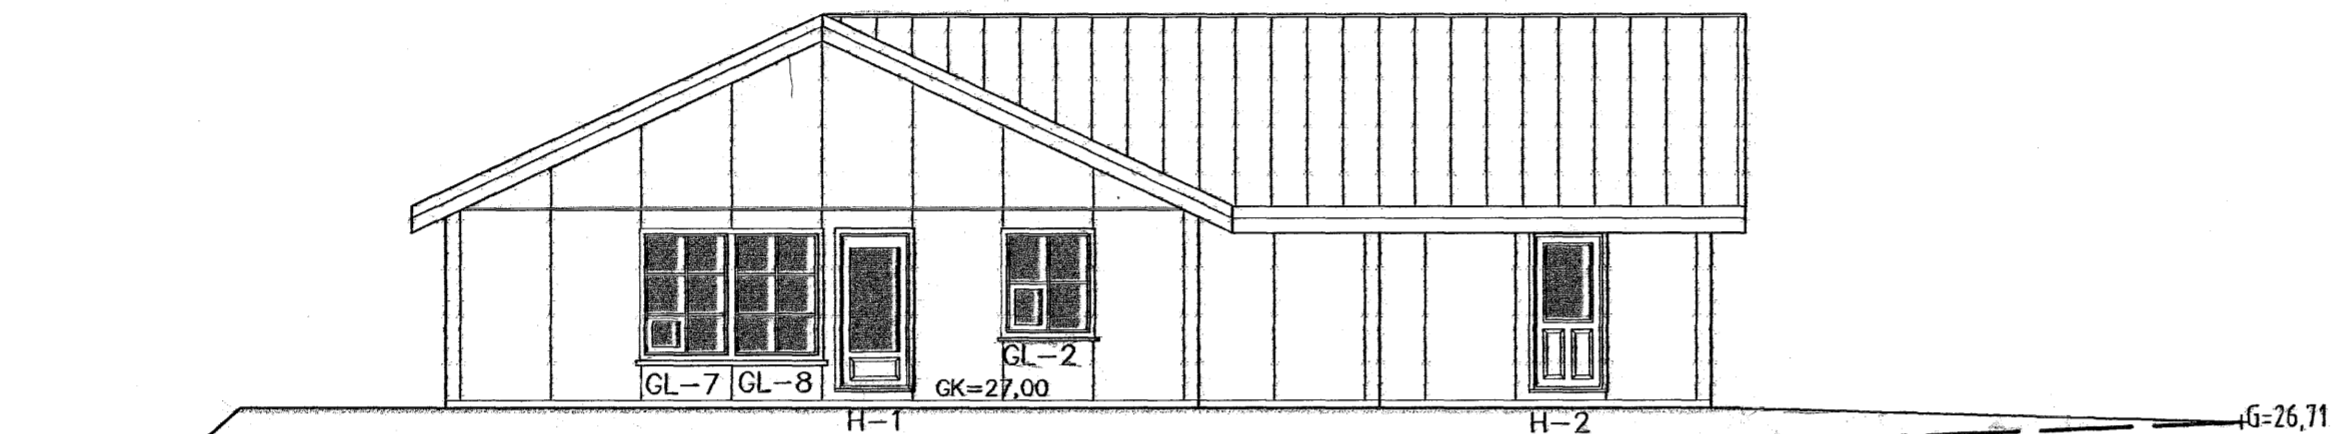

VESTUR

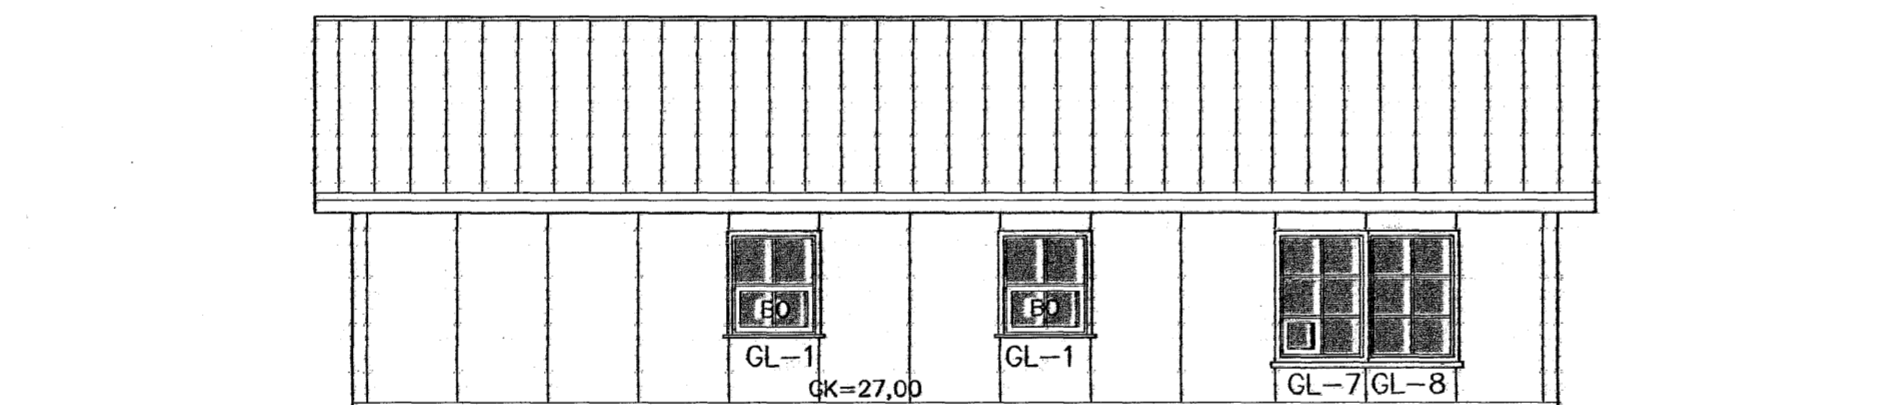

NORÐUR

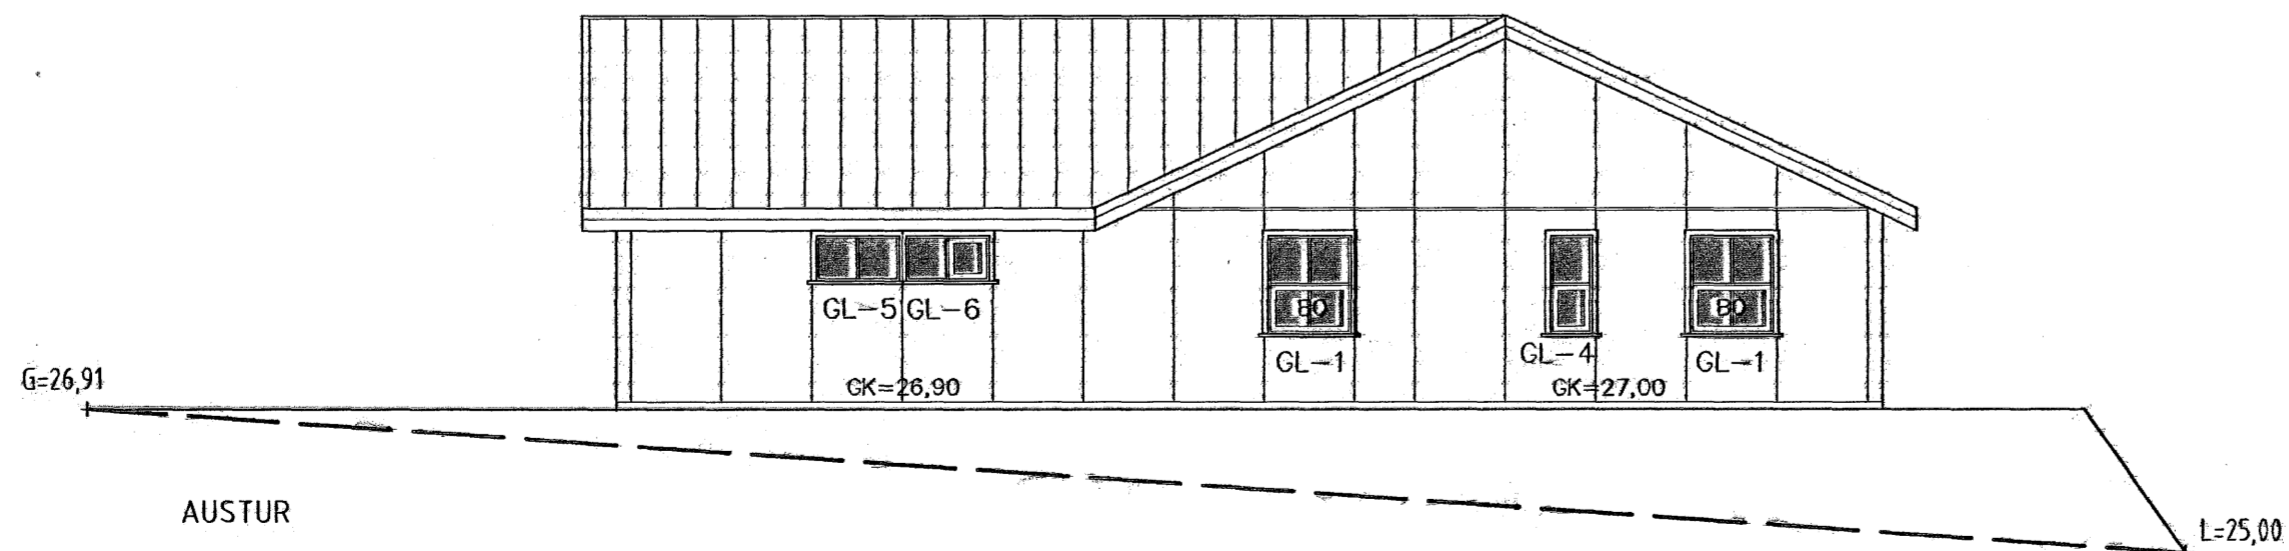

AUSTUR

Samþykkt þann  
17 JULI 2007  
Byggingfulltrúinn í Hafnarfirði  
F.h.Sigurbjartur Halldórsson

**SGHÚS**  
AUSTURVEGI 69 800 SELFOSSÍ  
SÍMI 482 3850 FAX 482 3851  
NETFANG: sghus@sghus.is  
VEFFANG: www.sghus.is



VERKFRÆÐISTOFA ÁRBORGAR AUSTURVEGI 69 800 SELFOSSÍ SÍMI 480 4900 FAX 482 3851

**es** TEIKNISTOFAN SUÐURLANDSBRAUT 48  
S: 588-7344 FAX: 588-7343  
NETFANG: kastor@simnet.is

Glitvellir 33 HAFNARFIRÐI

UTLIT	SKV.	1:100	
	SKV.		
	SKV.		
HANNAÐ:	Kjarfan Sigrún	TEIKNAD:	Kjarfan / Bjarni
VERKNUMÉR:	6037	SÖRÁÐGAFI:	Vnr 6037 Glitvellir 33.dwg
DAUGSETNING:		SAMBYRTEL:	
30.01.2007		TEIKNINGUNUMÉR:	A-04

1210665809