


SNEIDMYND A-A

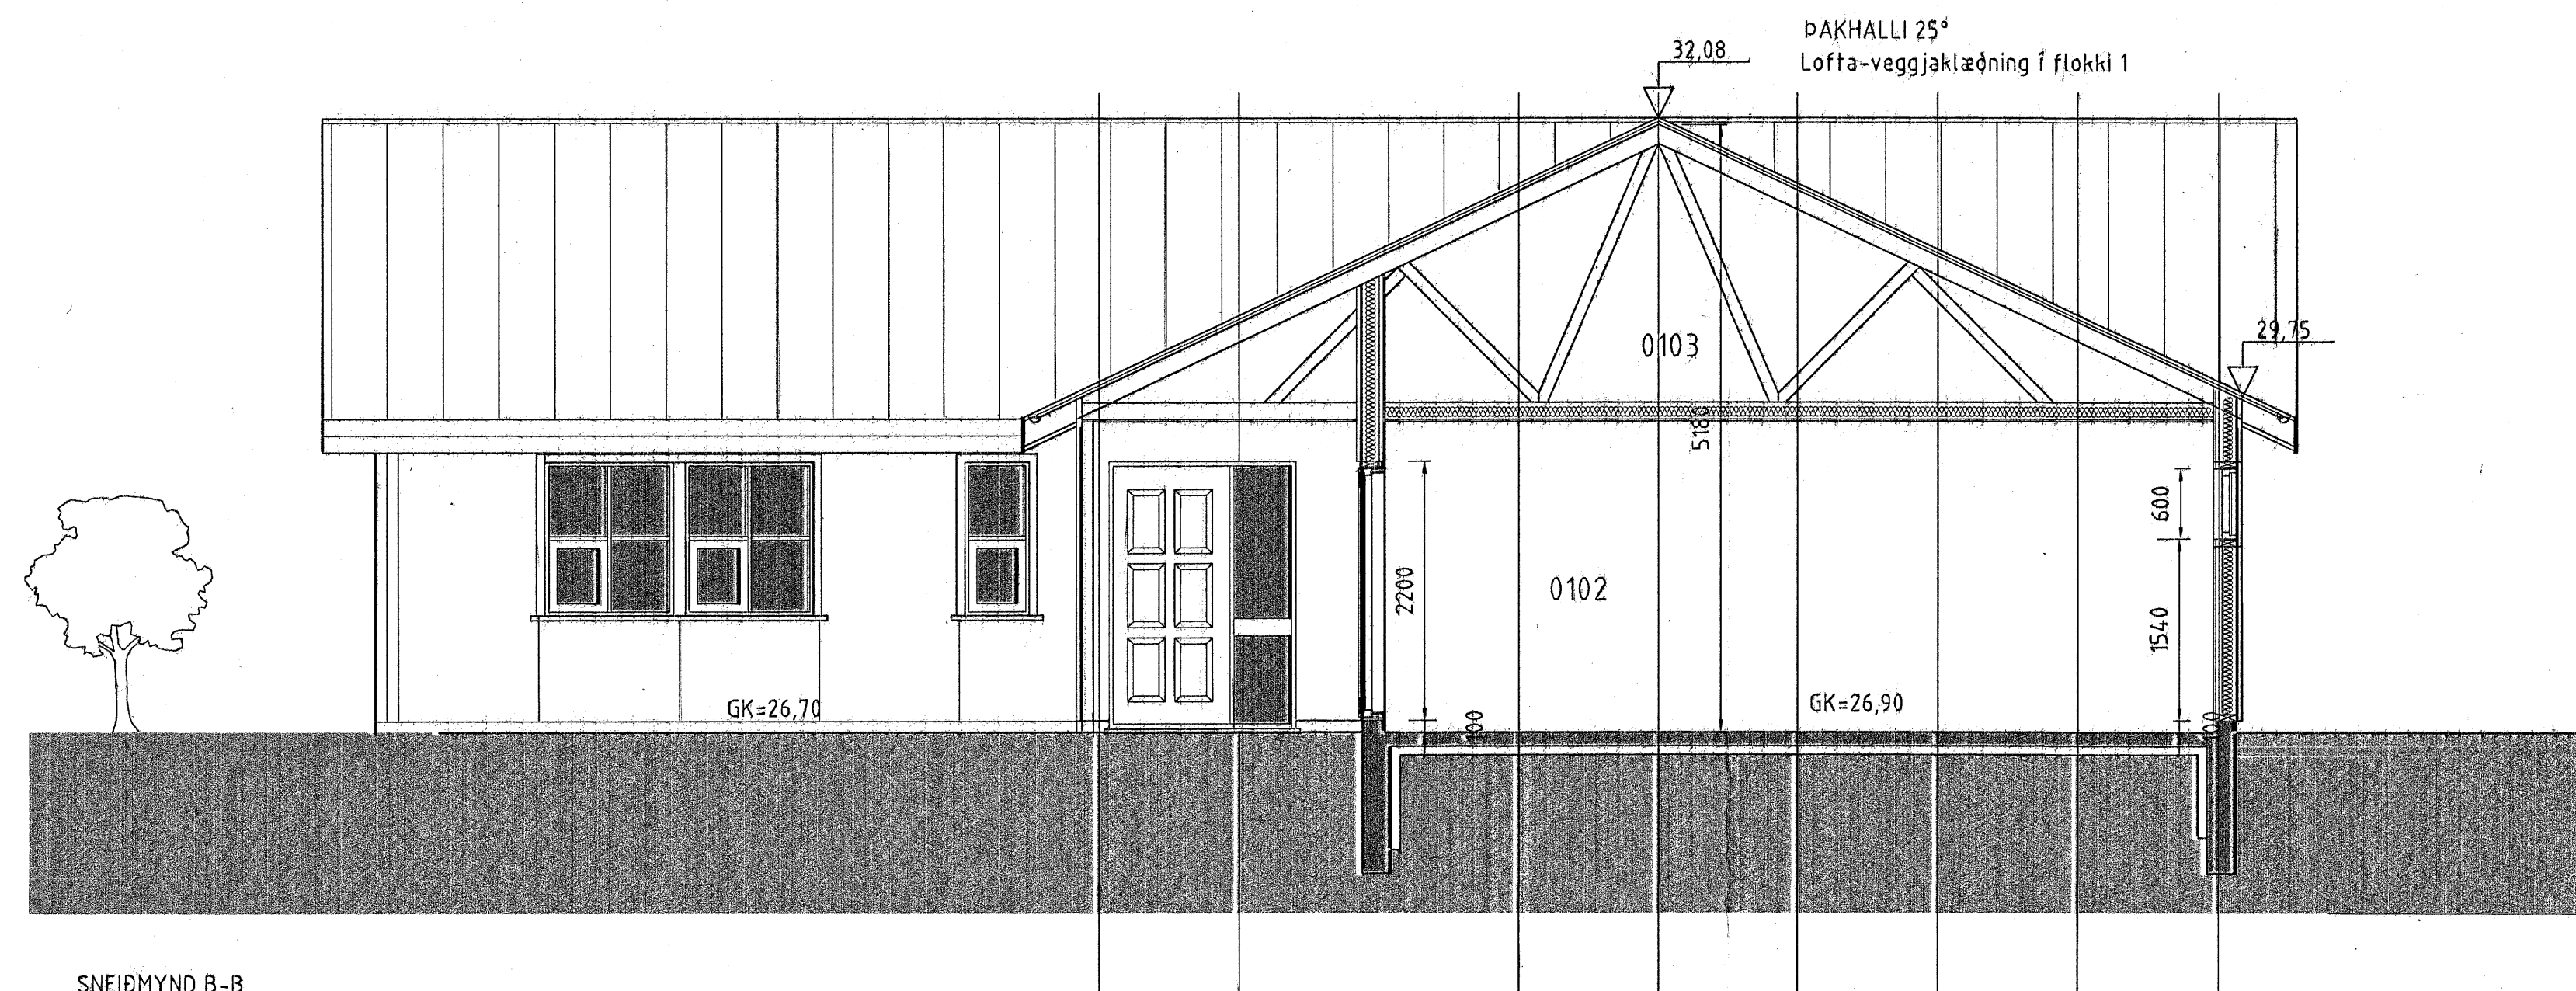

SNEIDMYND B-B

Samþykkt þann
17 JULI 2007
Byggingulltrúinn í Hafnarfirði
F.h. Sigurbjartur Halldórsson

ATH: VERKTAKI YPIRFARI ÖLL MÁL ÁÐUR EN FRANKVÆMDIR
ÓSAMRÆMI Í TEIKNINGUM TILKYNNIST TEIKNISTOFUNNI
ÖLL VAFAATRIDI SKAL BERA UNDIR TEIKNISTOFUNA.

SGHUS AUGURVEI 18 800 SELFOSSI
SÍMI 482 384 FAX 482 381
NETFANG sg@sghus.is
VETTANG www.sghus.is

es TEIKNISTOFAN SUDURLANDSBRAUT 48
S: 588-7344 FAX: 588-7343
NETFANG: kastor@slmnet.is

GLITVELLIR 33

SNID	SKV.	150	
	SKV.		
	SKV.		
MAKNA	KJARTAN	TEIKNAR	KJARTAN
VERNUMER	5937	SÖLUGAFNA	GLITVELLIR 33.dwg
GAÐENING		TEIKNINGUR	
30.01.2007			A-01