


LÓDRÉTT SNID Í EI-60 VEGG
MILLI ÍBÚÐAR OG BÍLSKÚRS
MKV. 1:20



LÁRÉTT SNID Í EI-60 VEGG
MILLI ÍBÚÐAR OG BÍLSKÚRS
MKV. 1:20

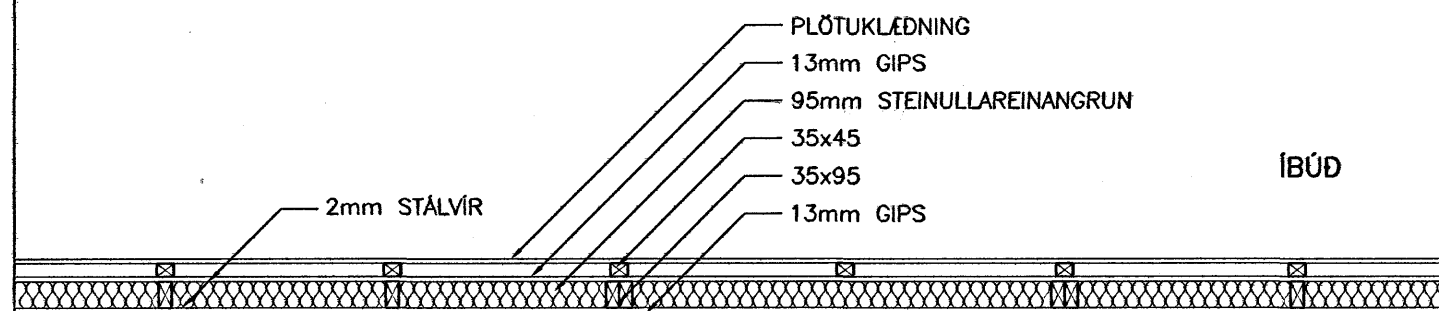

Samþykkt þann

07 MAI 2007

Byggingafultrúinn í Hafnarfirði
F.h. Sigurbjartur Halldórsson



VERKFRÆÐISTOFA ÁRÞORGAR ehf.
AUSTURVEGI 69 800 SELFOSSI
SÍMI 480 4900 FAX 480 4901
www.verkarborg.is verkarborg@verkarborg.is

AUSTURVEGI 69 800 SELFOSSI
SÍMI 482 3850 FAX 482 3851
NETFANG sghus@sghus.is
VEIFANG www.sghus.is

HAFRAVELLIR 5, HAFNARFIRÐI

BURDARVIRKI:	MKV:
ELDVARNARVEGGIR, SNID	MKV: 1:20
TOGBANDSFESTING	MKV: 1:20
HANNAÐ: T. ELLERT TÓMASSON	TEIKNAD: ÞÓRUNN SIGÞÓRSD.
VERKNUMER: 6073	SKRÁRNAFN: 6073_sp-U3.dwg
DAGSETNING:	TEIKNING NÖMER:
03.04.2007	230

201170-3979