


4720 Samþykkt þann  
07 MAI 2007

Byggingafultrúinn í Hafnarfirði  
f.h. Sigurbjartur Halldórsson

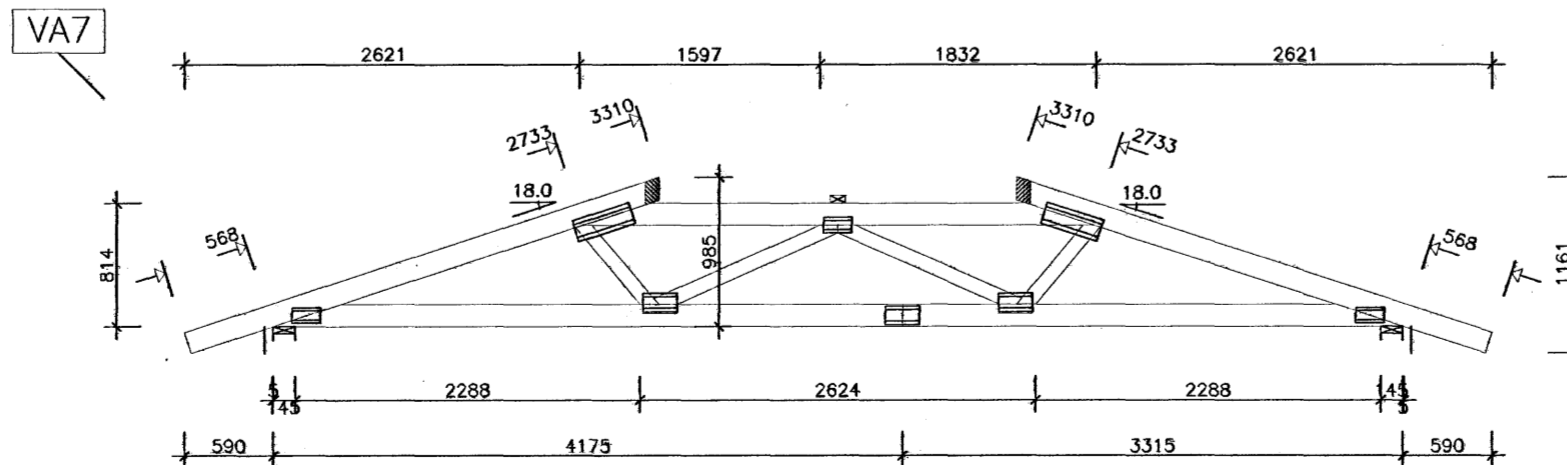

VERKFRÆÐISTOFA ÁRBOÐGAR ehf  
AUSTURVEGI 69 800 SELFOSSI  
SÍMI 480 4900 FAX 480 4901  
www.verkarborg.is verkarborg@verkarborg.is



AUSTURVEGI 69 800 SELFOSSI  
SÍMI 482 3850 FAX 482 3851  
NETFANG: sghus@sghus.is  
VEIFANG: www.sghus.is

**HAFRAVELLIR 5, HAFNARFIRDI**

BURDARVIRKI:	MKV:
SPERRUR	MKV: 1:50
SKÝRINGAR	MKV:
HAUNAD: T. ELLERT TÓMASSON	TEIKNAD: ÞÓRUNN SIGÞÓRSD.
VERKUNUMÉR: 6073	SKRÁRNAMN: 6073_sp-U3.dwg.dwg
DAGSETNING:	TEIKNING NÚMÉR:

03.04.2007 201170-3979 **215**