


VEGGUR 1

VEGGUR 2

VEGGUR 3

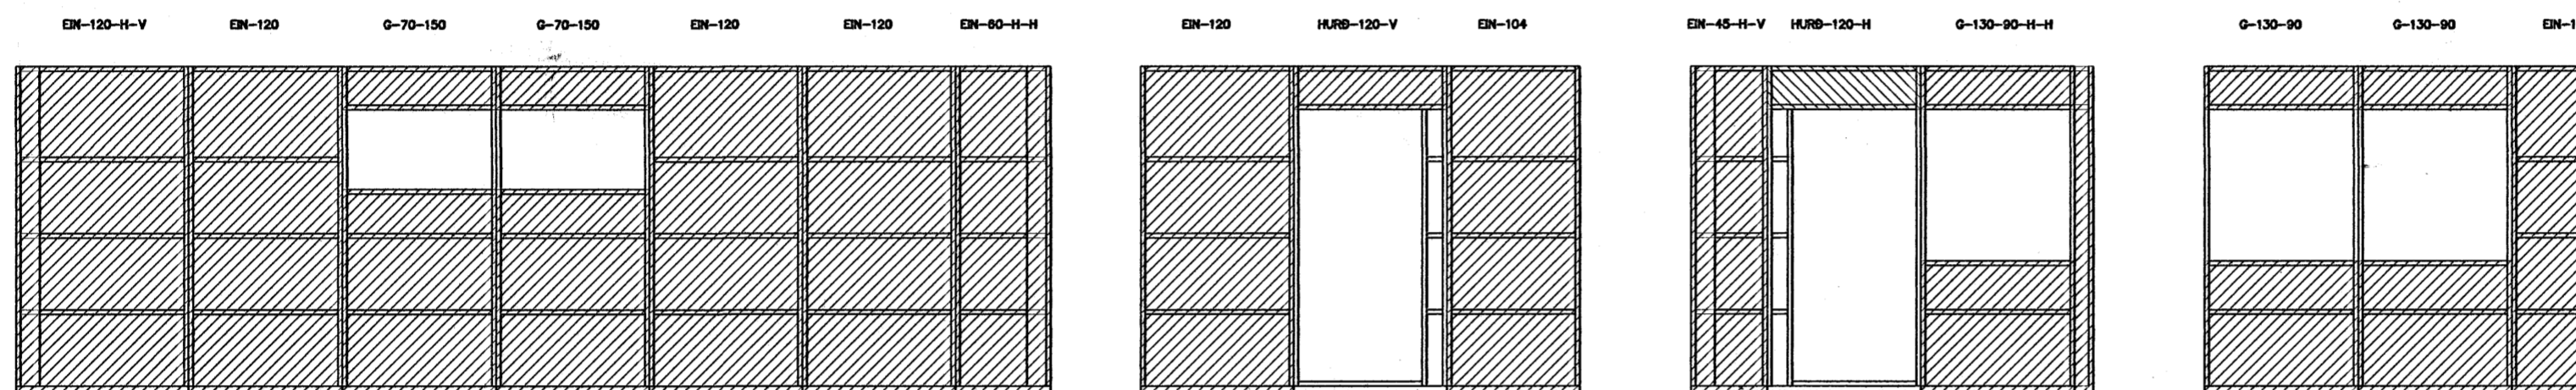


VEGGUR 4

VEGGUR 5


VEGGUR 6

VEGGUR 7

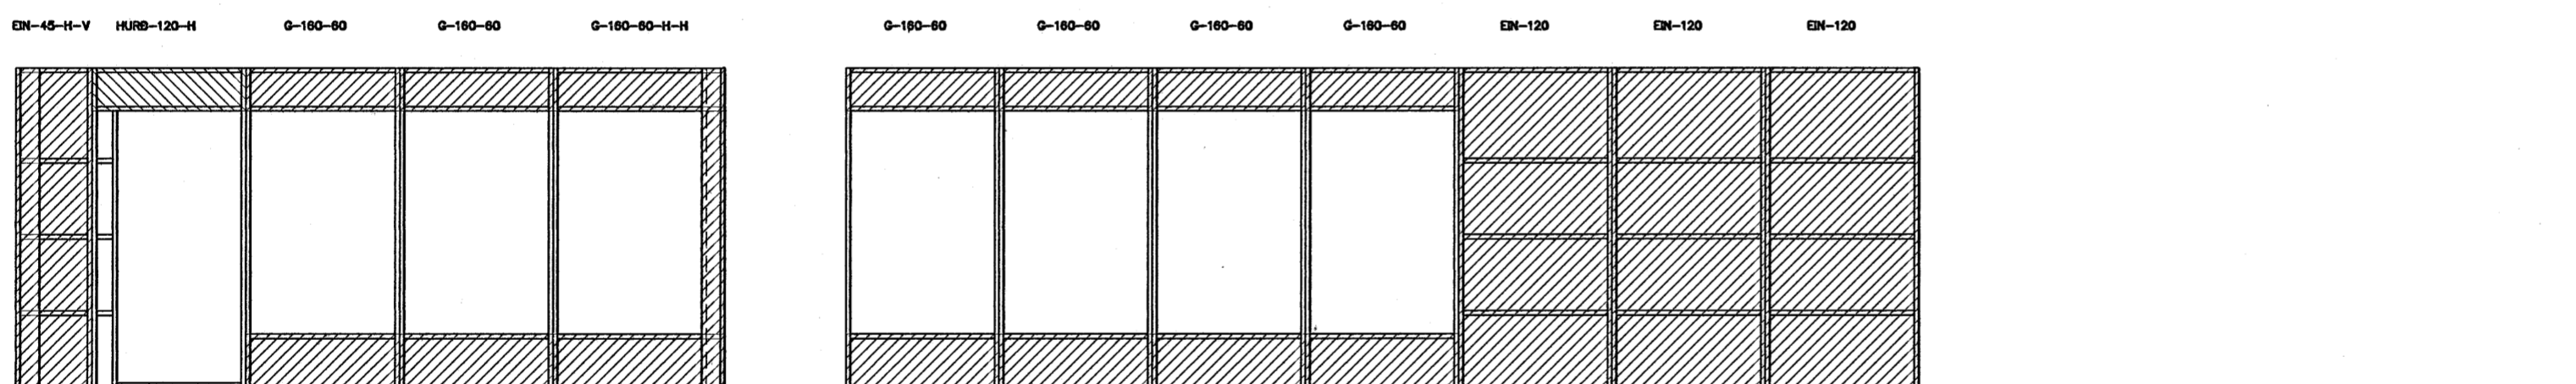


VEGGUR 8

VEGGUR 9

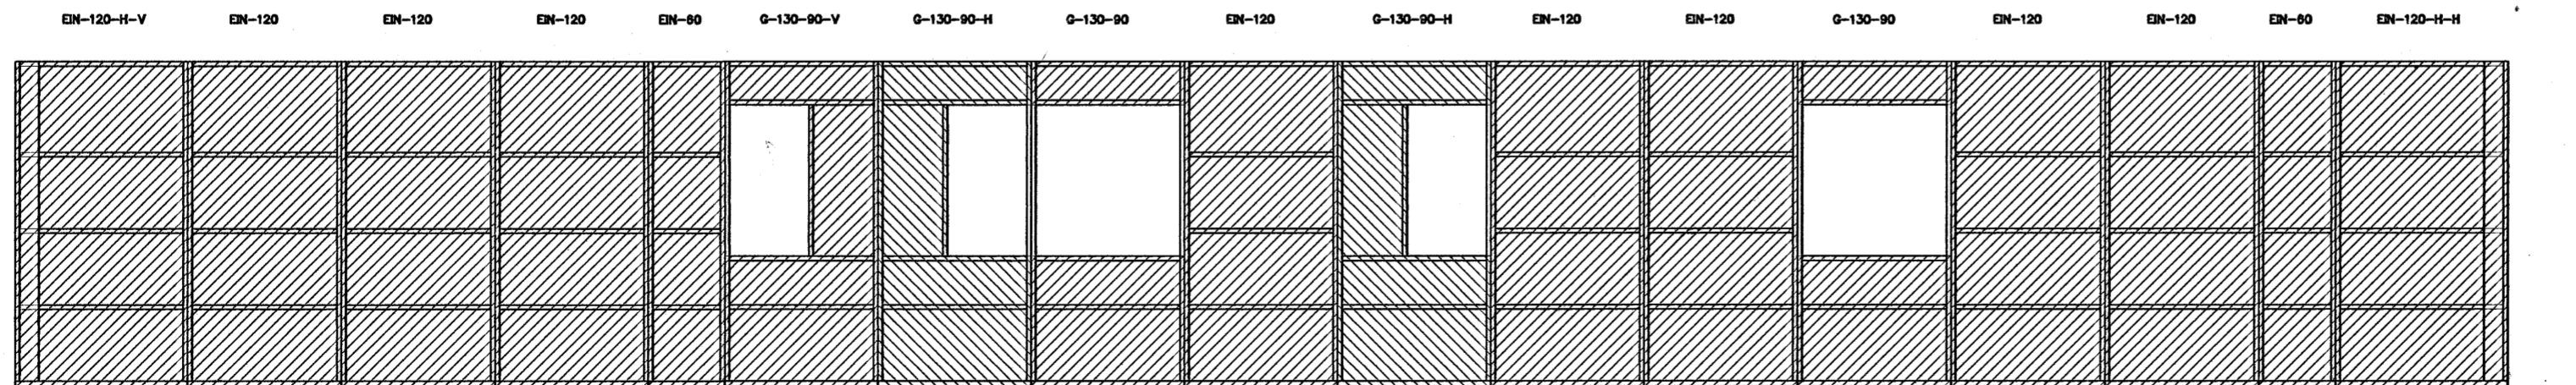

VEGGUR 10

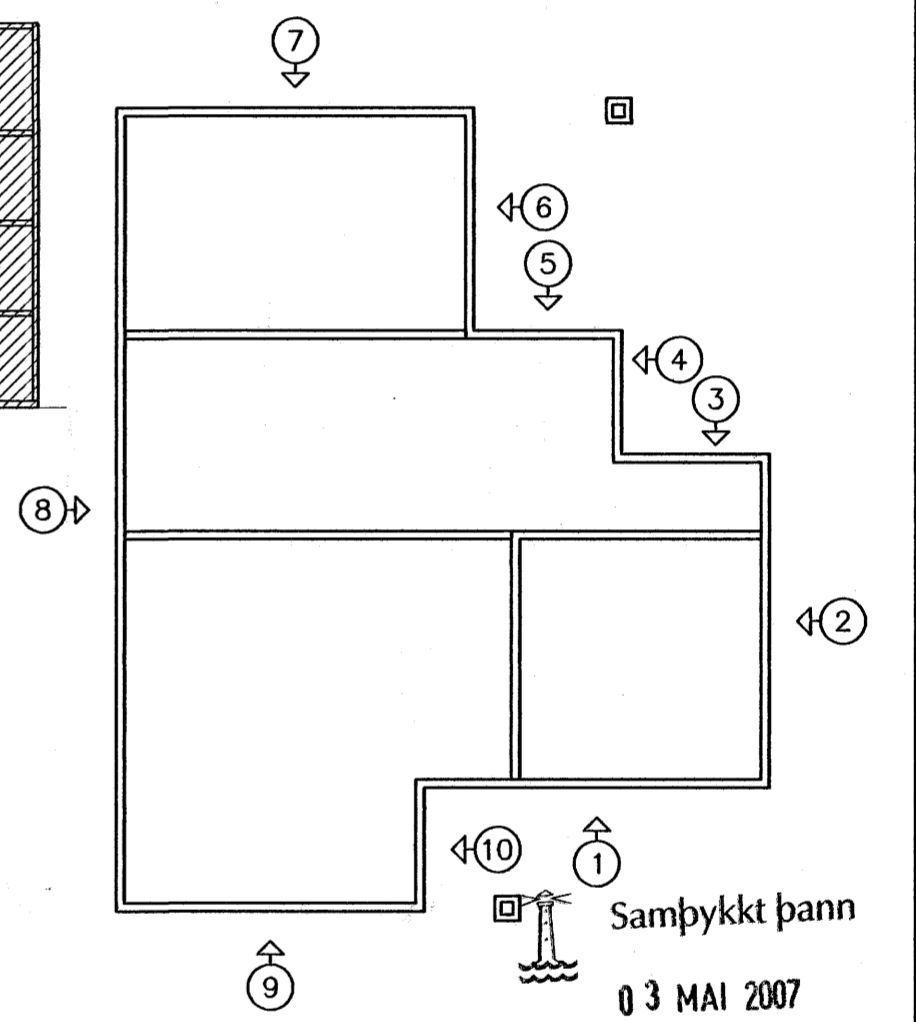

Samþykkt þann
03 MAI 2007
Byggingafulltrúinn í Hafnarfirði
F.h. Sigurbjartur Halldórsson



VERKFRÆÐISTOFA ÁRBORGAR ehf.
AUSTURVEGI 69 800 SELFOSSÍ
Sími 480 4900 FAX 482 3851
www.verkarborg.is verkarborg@verkarborg.is



AUSTURVEGI 69 800 SELFOSSÍ
Sími 482 3850 FAX 482 3851
NETFANG: sghus@sghus.is
VEITFANG: www.sghus.is

| | |
|----------------------------|------------------------|
| KVISTAVELLIR 19 | |
| BURDARVIRKI: | MKV: _____ |
| ÁSYND VEGGJA | MKV: 1:50 |
| MKV: _____ | |
| HANNAÐ: T. ELLERT TÓMASSON | TEIKNAD: LAURA APARISI |
| VERKNUMÉR: 6058 | SKRÁRNAMN: 6058-as.dwg |
| DAGSETNING: 14.09.2006 | TEIKNING NÚMÉR: 213 |

Samþykkt
[Signature]
201170-3979