




Sneiðing A-A
m.kv. 1:100

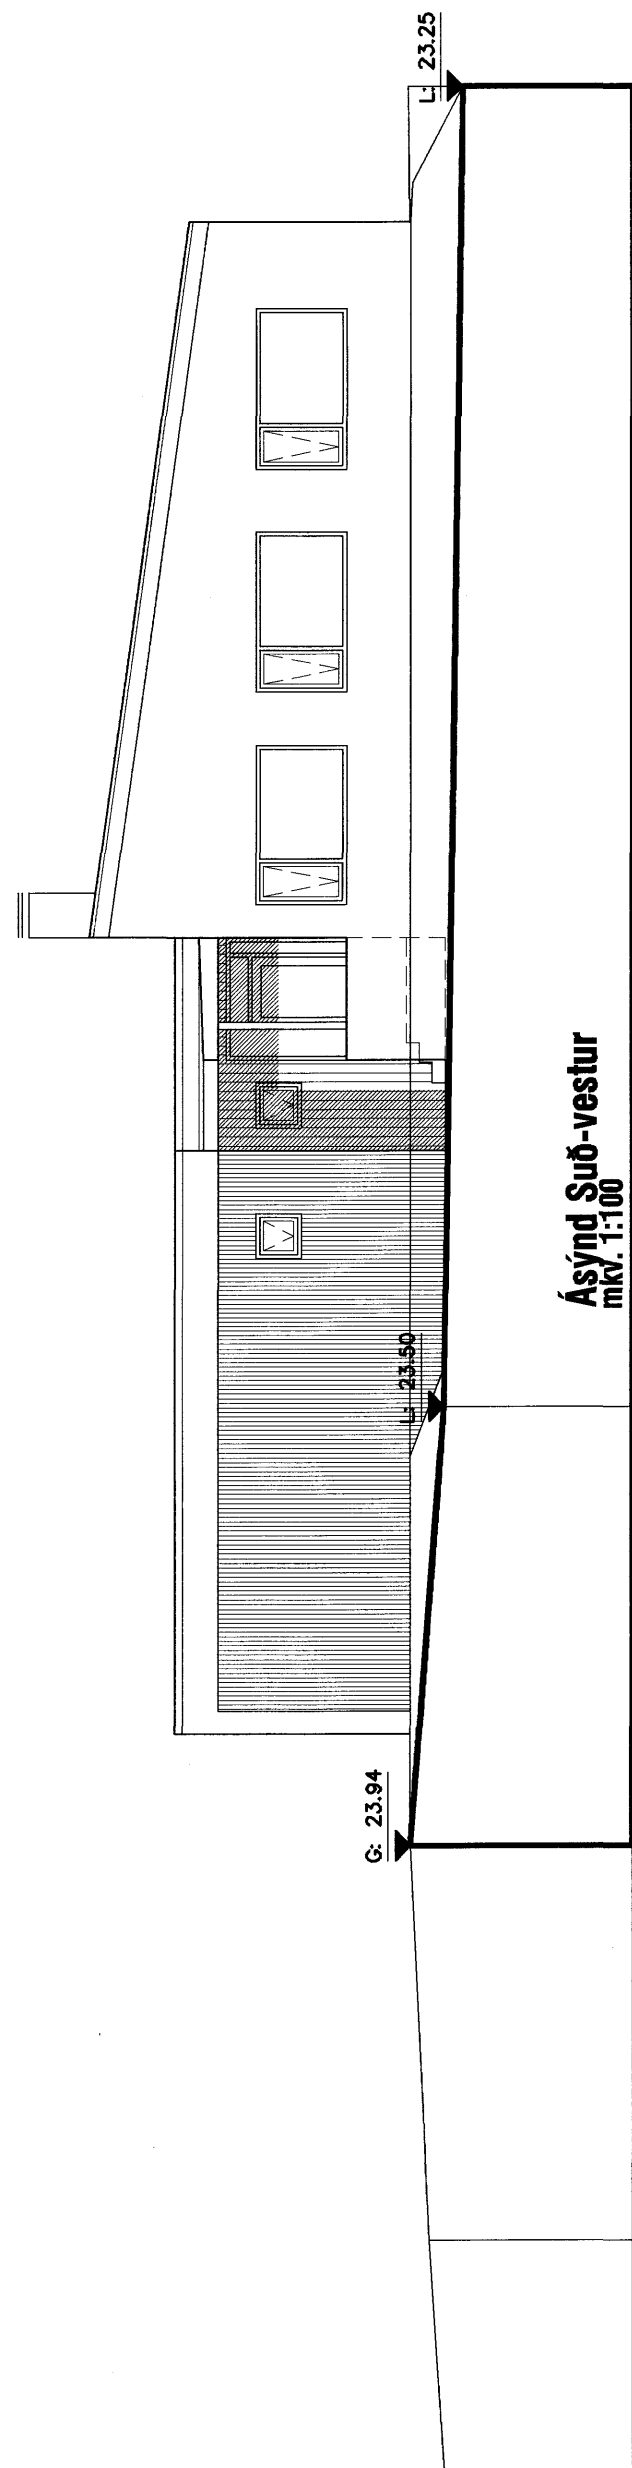


Ásýnd Suð-vestur
m.kv. 1:100

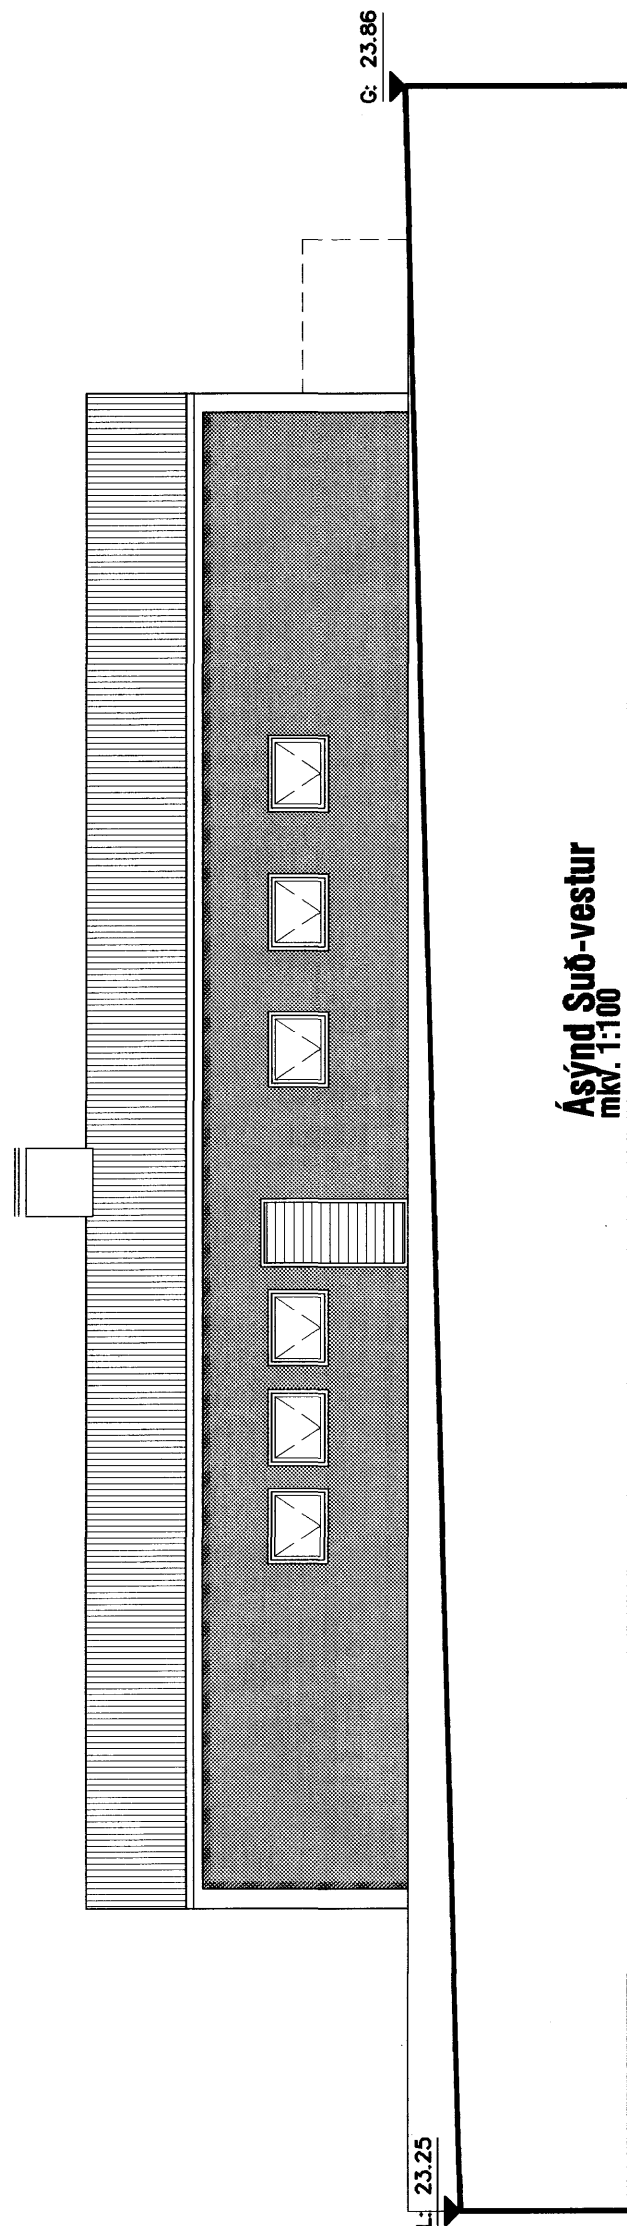


Ásýnd Suð-vestur
m.kv. 1:100

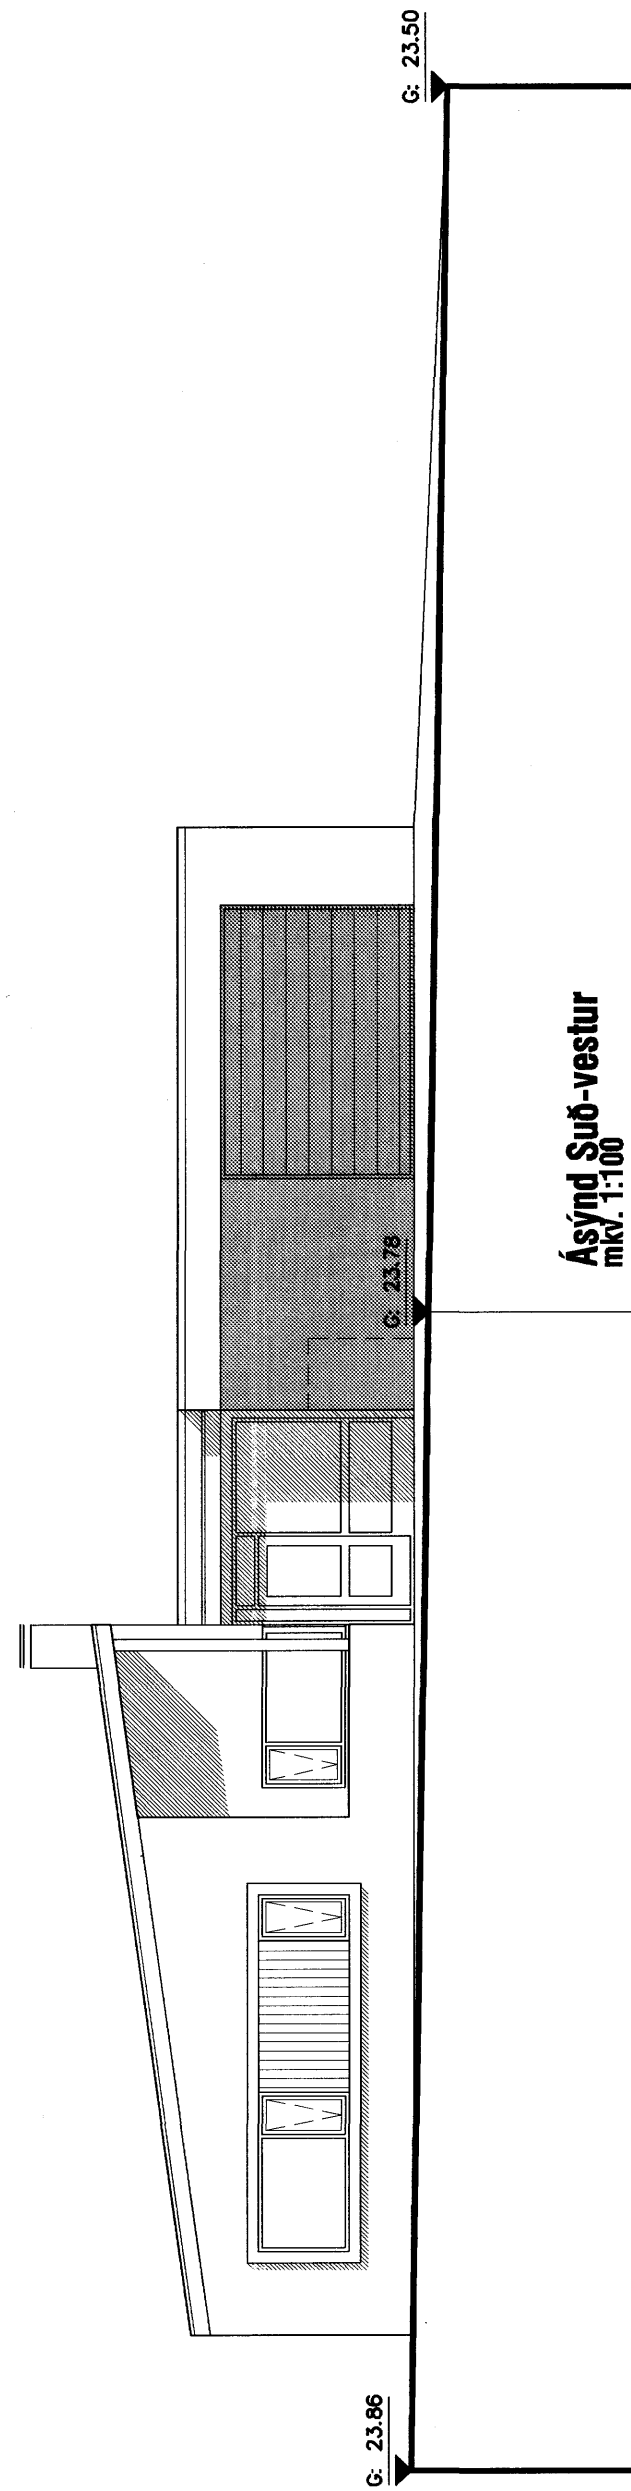

Ásýnd Suð-vestur
m.kv. 1:100

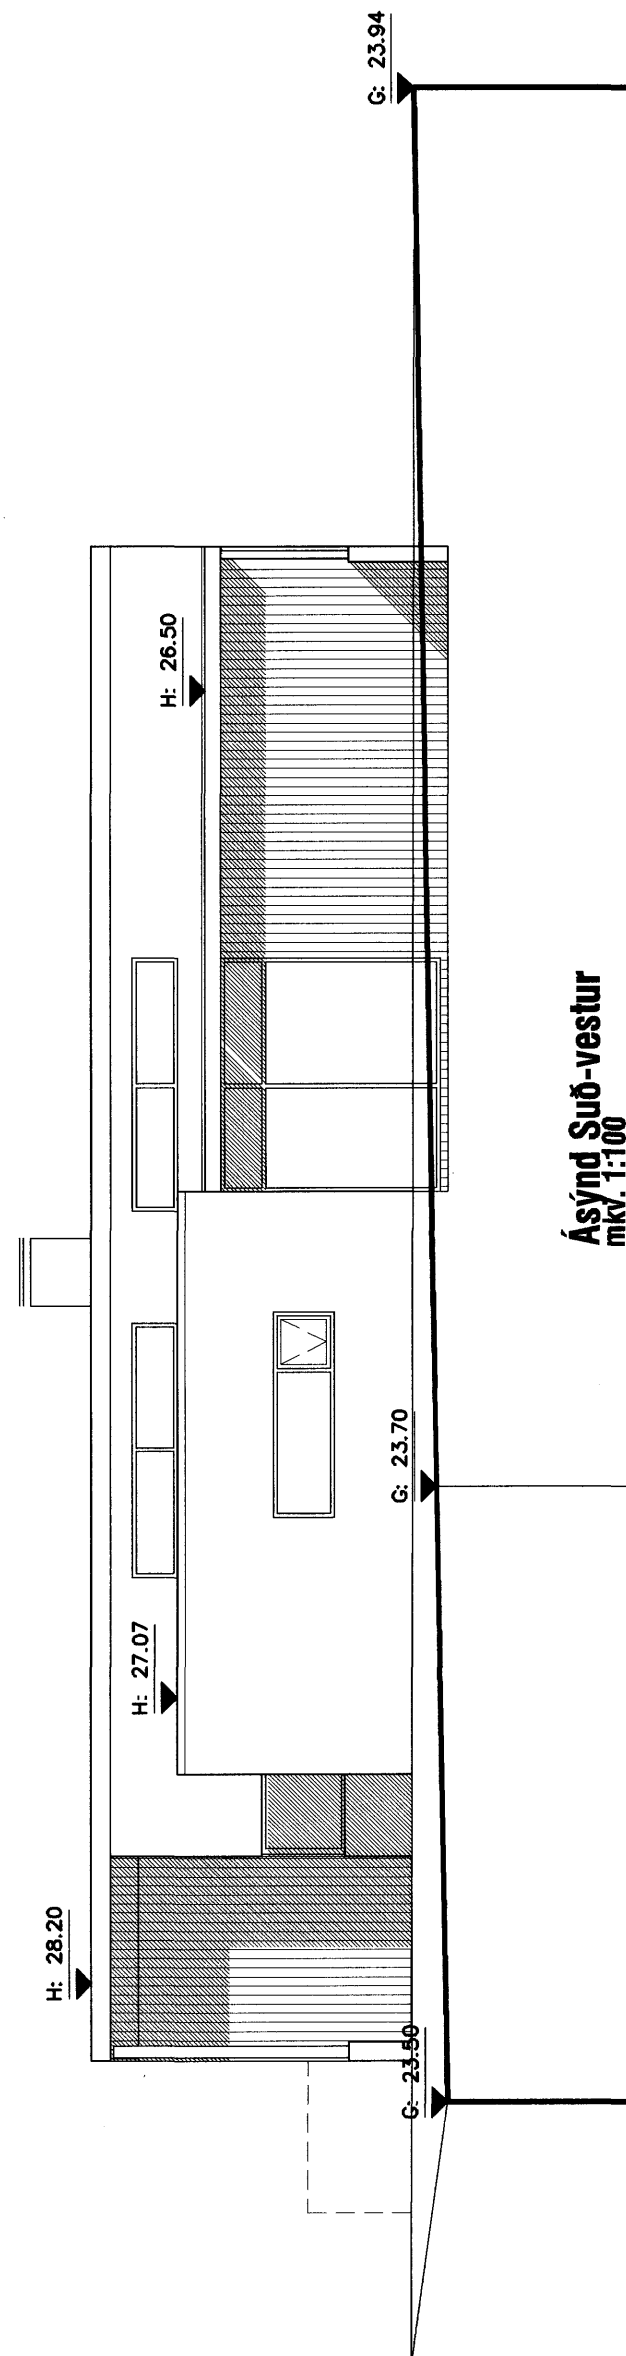


Ásýnd Suð-vestur
m.kv. 1:100

 Samþykkt þann
20 APR. 2007

Byggingafulltrúinn í Hafnarfirði:
F.h. Sigurbjartur Halldórsson

A - 28.03.2007 - breyting á gluggapóstum


VERKSTÆÐI ARKITEKTA ehf - Gunnarssundi 5 - 220 Hlj. - sími: 565 9779
KÁRI EIRÍKSSON arkitekt FAl - kt: 070365-4059 - email: kari@aok.is - www.aok.is




Glitvellir 15 - Hafnarfjörður
EINBÝLISHÚS

teikning
Asýndir teikning nr.
0618

Sneiðing A-A **202**

ADALUPPDRÁTTUR

hannað KE	teiknað KE	dags. 13.júlí 2006
m.kv. 1:100	töluskrá 0618-202.dwg	prentað 28.mars.2007

blæðstærð **A2** Öll mál eru í millimetrum. Öll vafaatriði skal bera undir hönnuð. 
Mælið ekki af teikningum, öll mál athugist á staðnum.
Öll afnot og afritun teikningar, að hluta eða í heild,
er háð skriflegu leyfi höfundar.