



**SNID 1-1 MKV. 1:10**

ATH. ALLUR FRÁGANGUR, ÞAKBRÚNIR, EINANGRUN,  
RAKAVORN, VINDVORN OG UTLOFTUN  
S.JÁ SÉRTEIKNINGAR ARKITEKTS

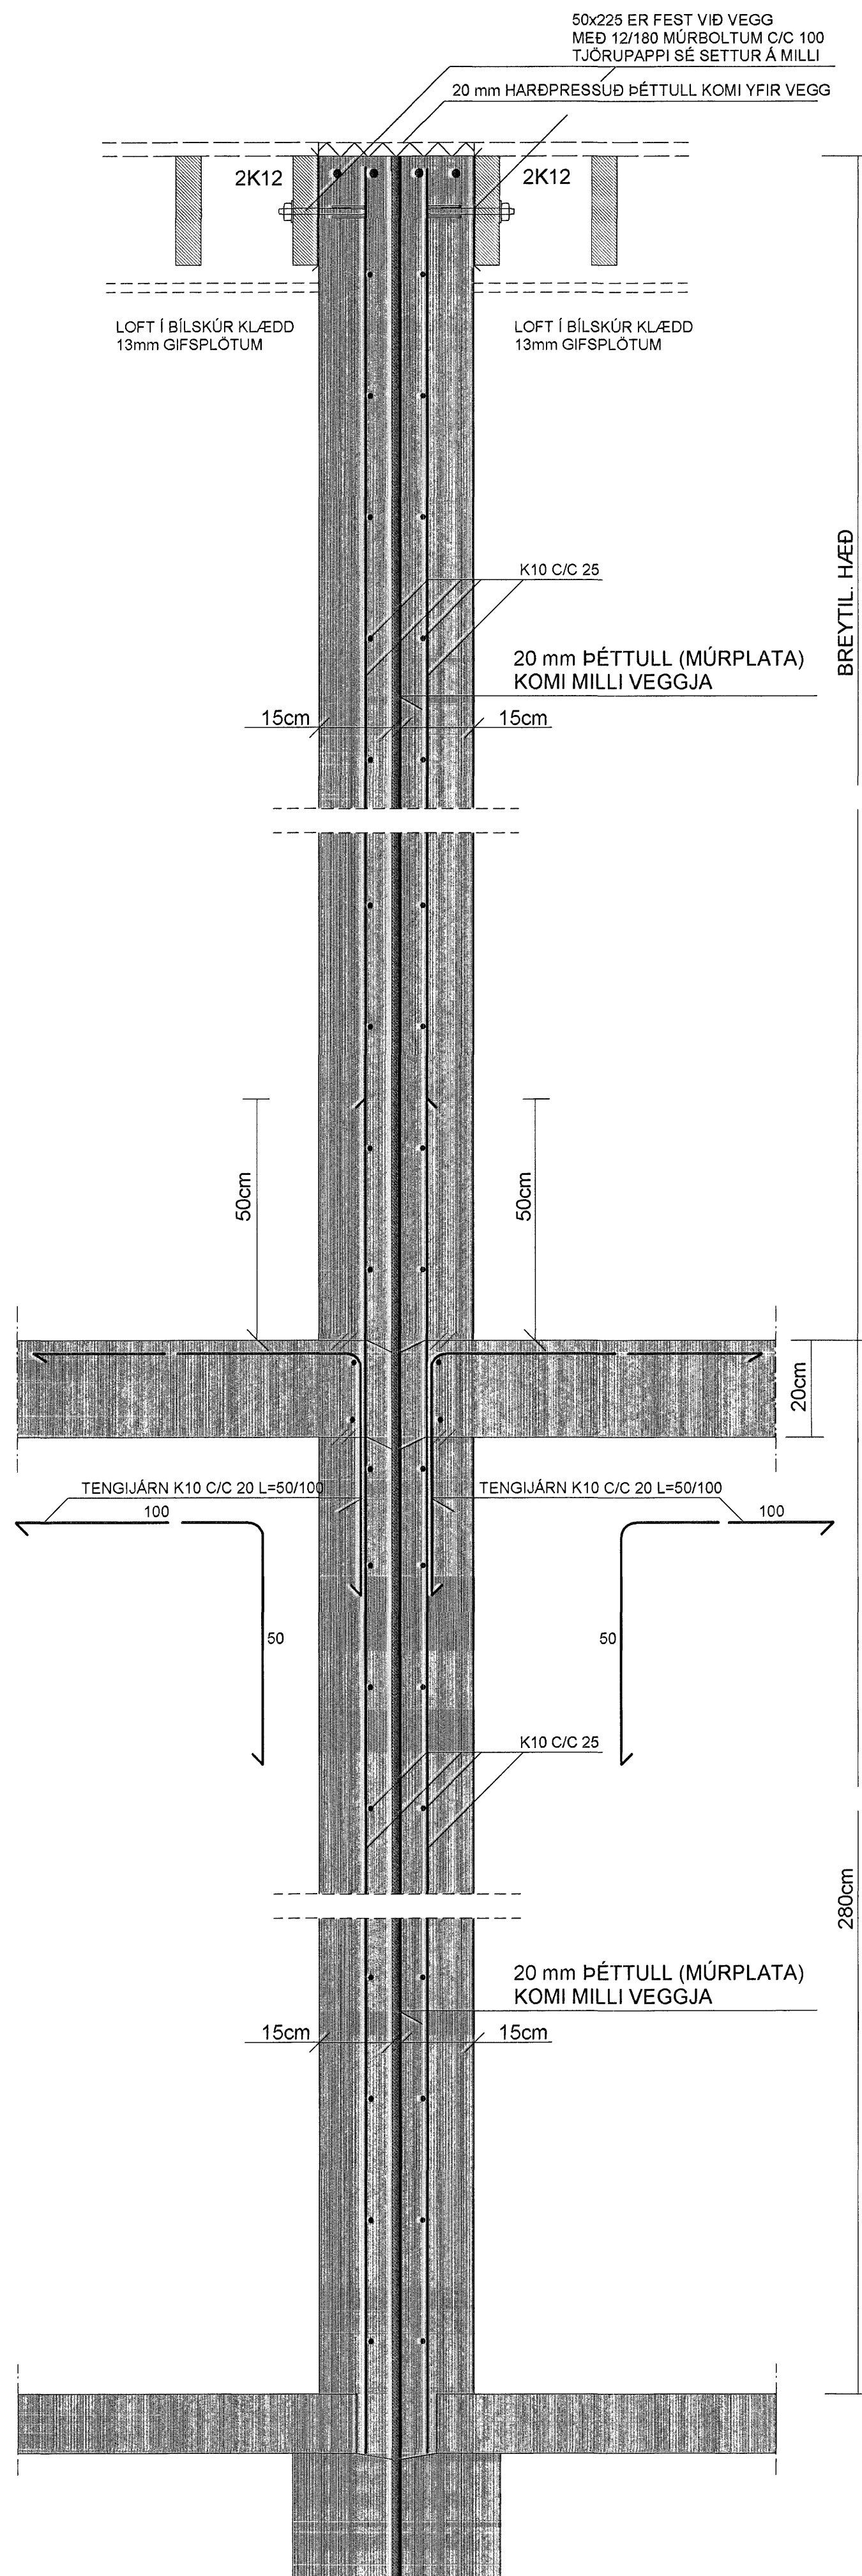


**SNID 2-2 MKV. 1:10**

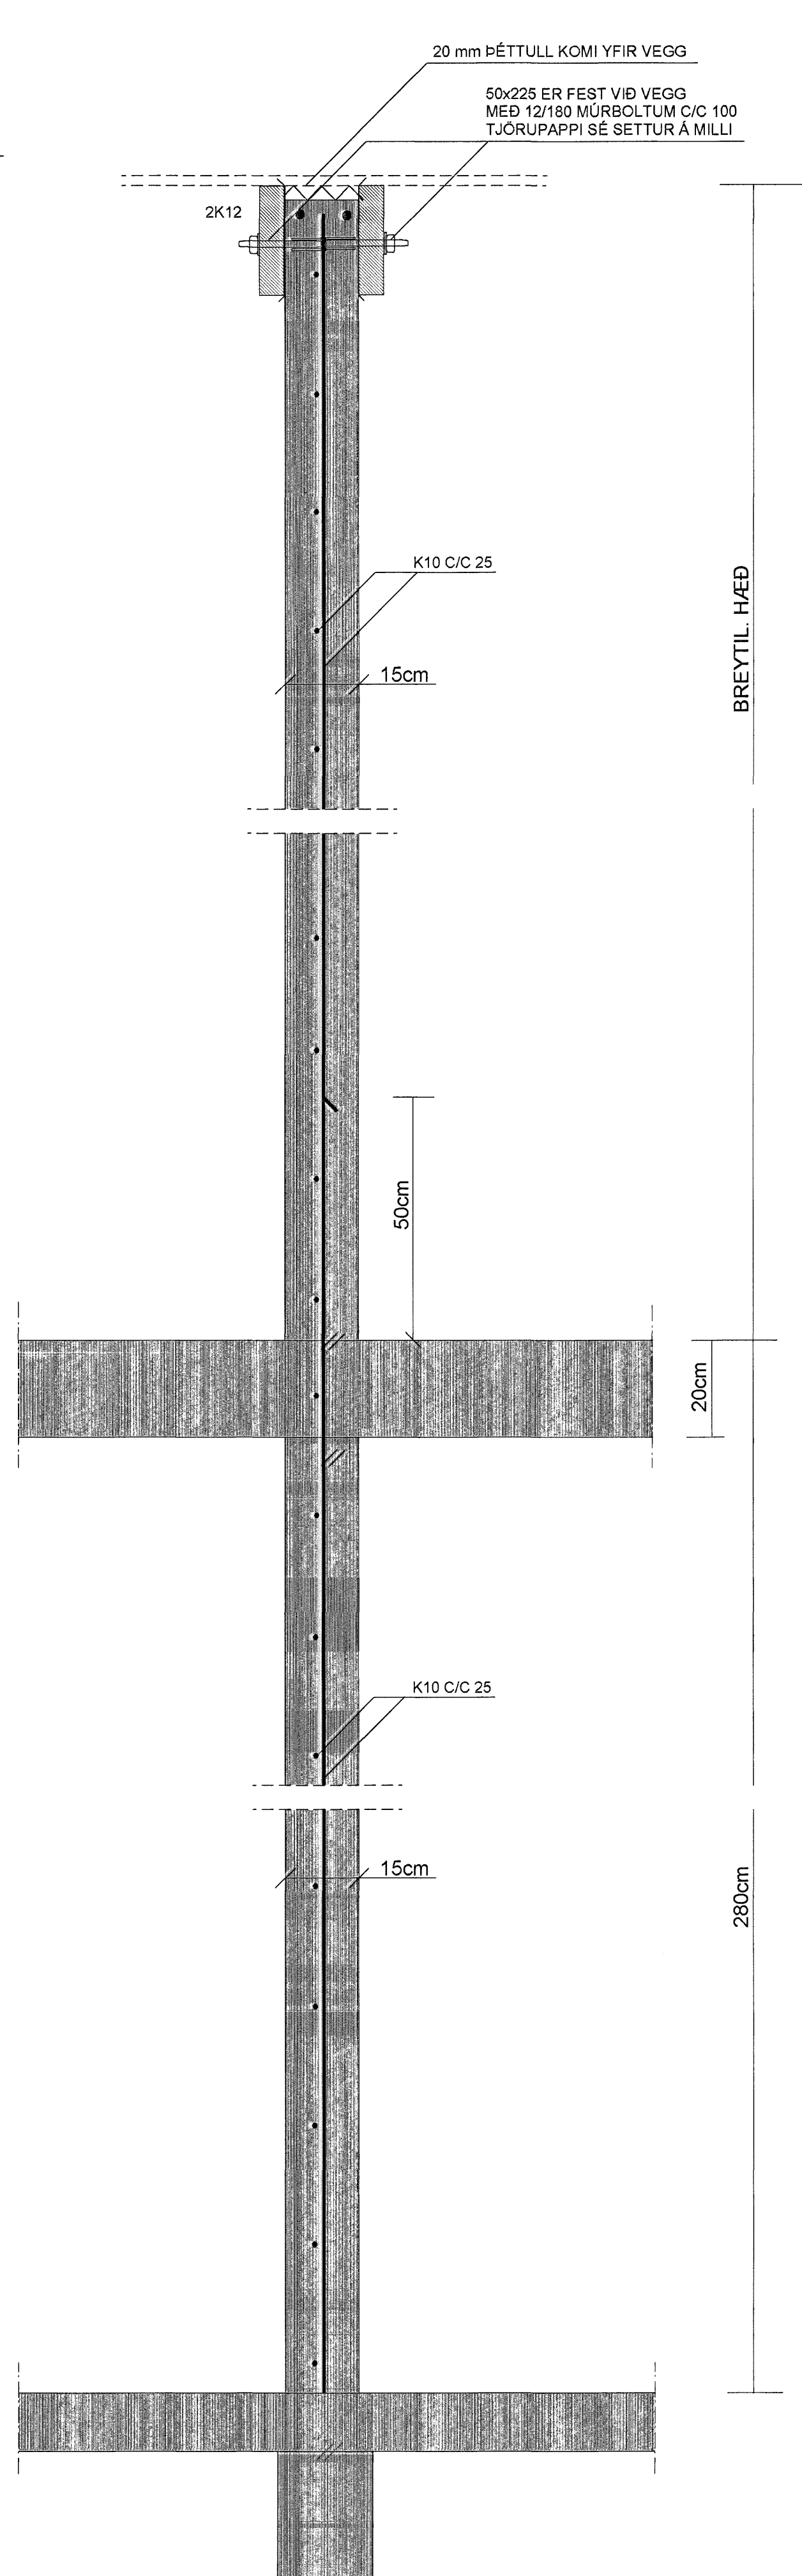


**SNID 3-3 MKV. 1:10**


MÁLSETNINGAR STIGA : SJÁ SÉRTEIKN. ARKITEKTS.

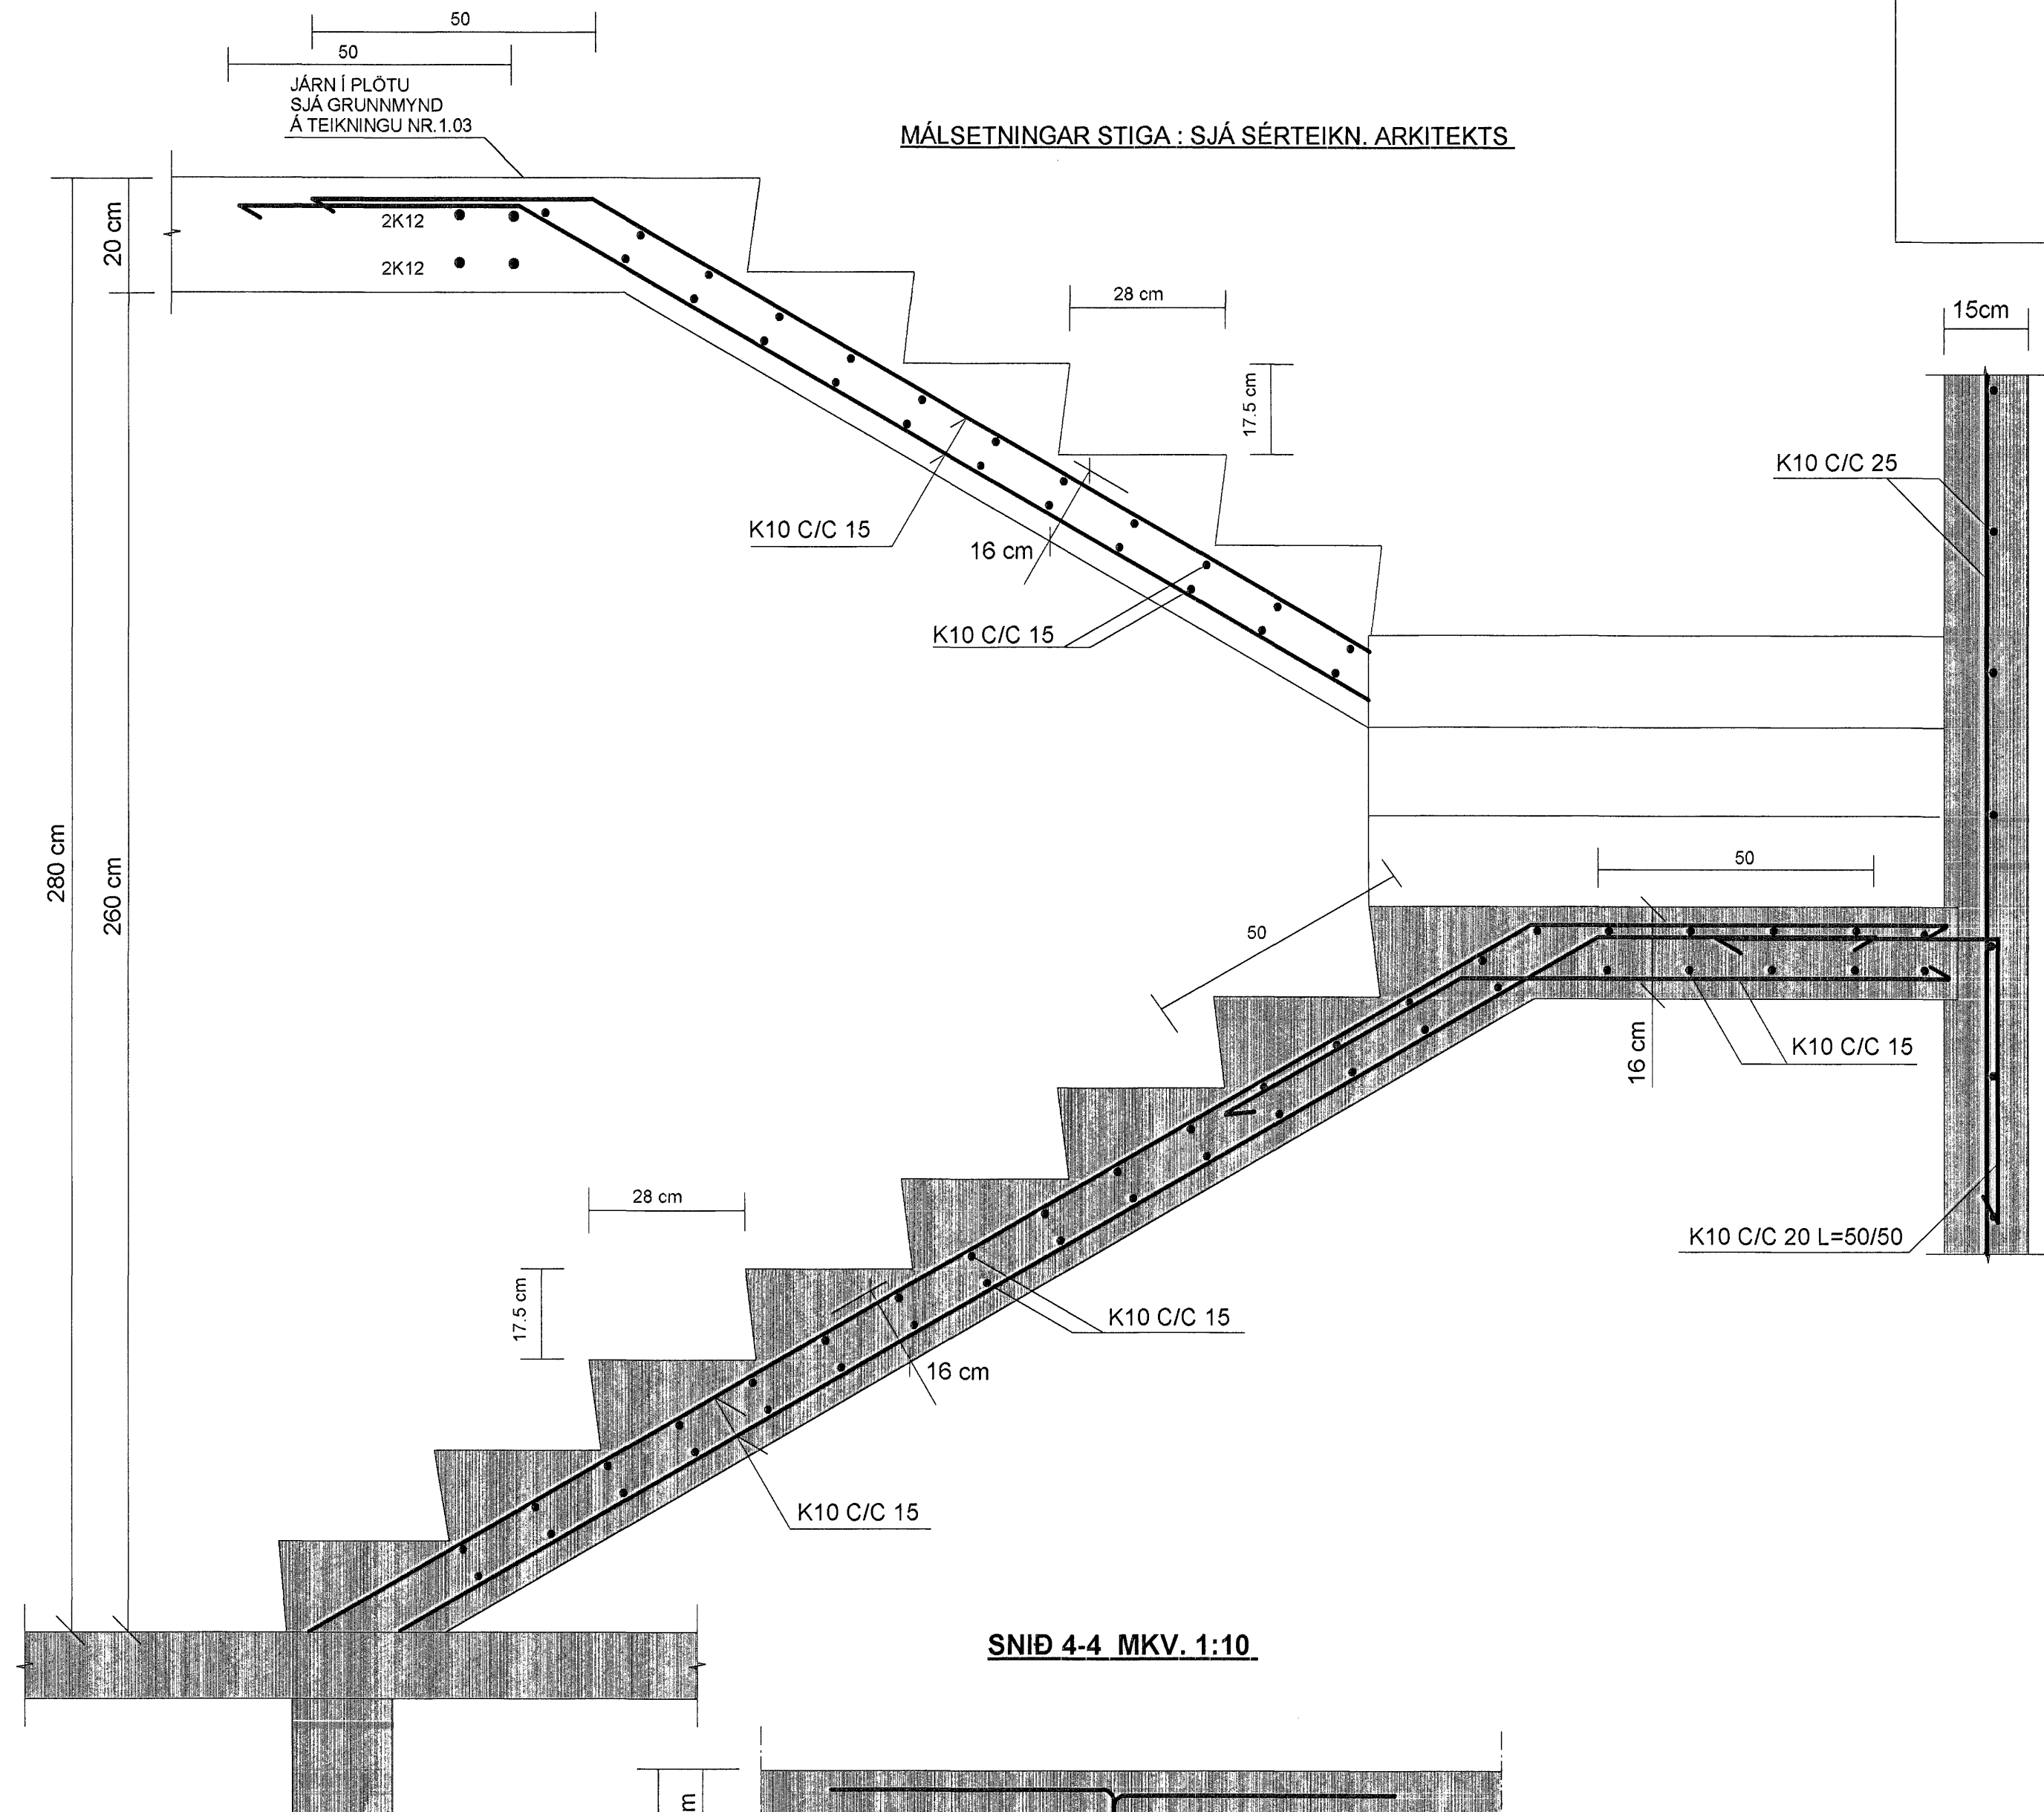

**SNID 4-4 MKV. 1:10**

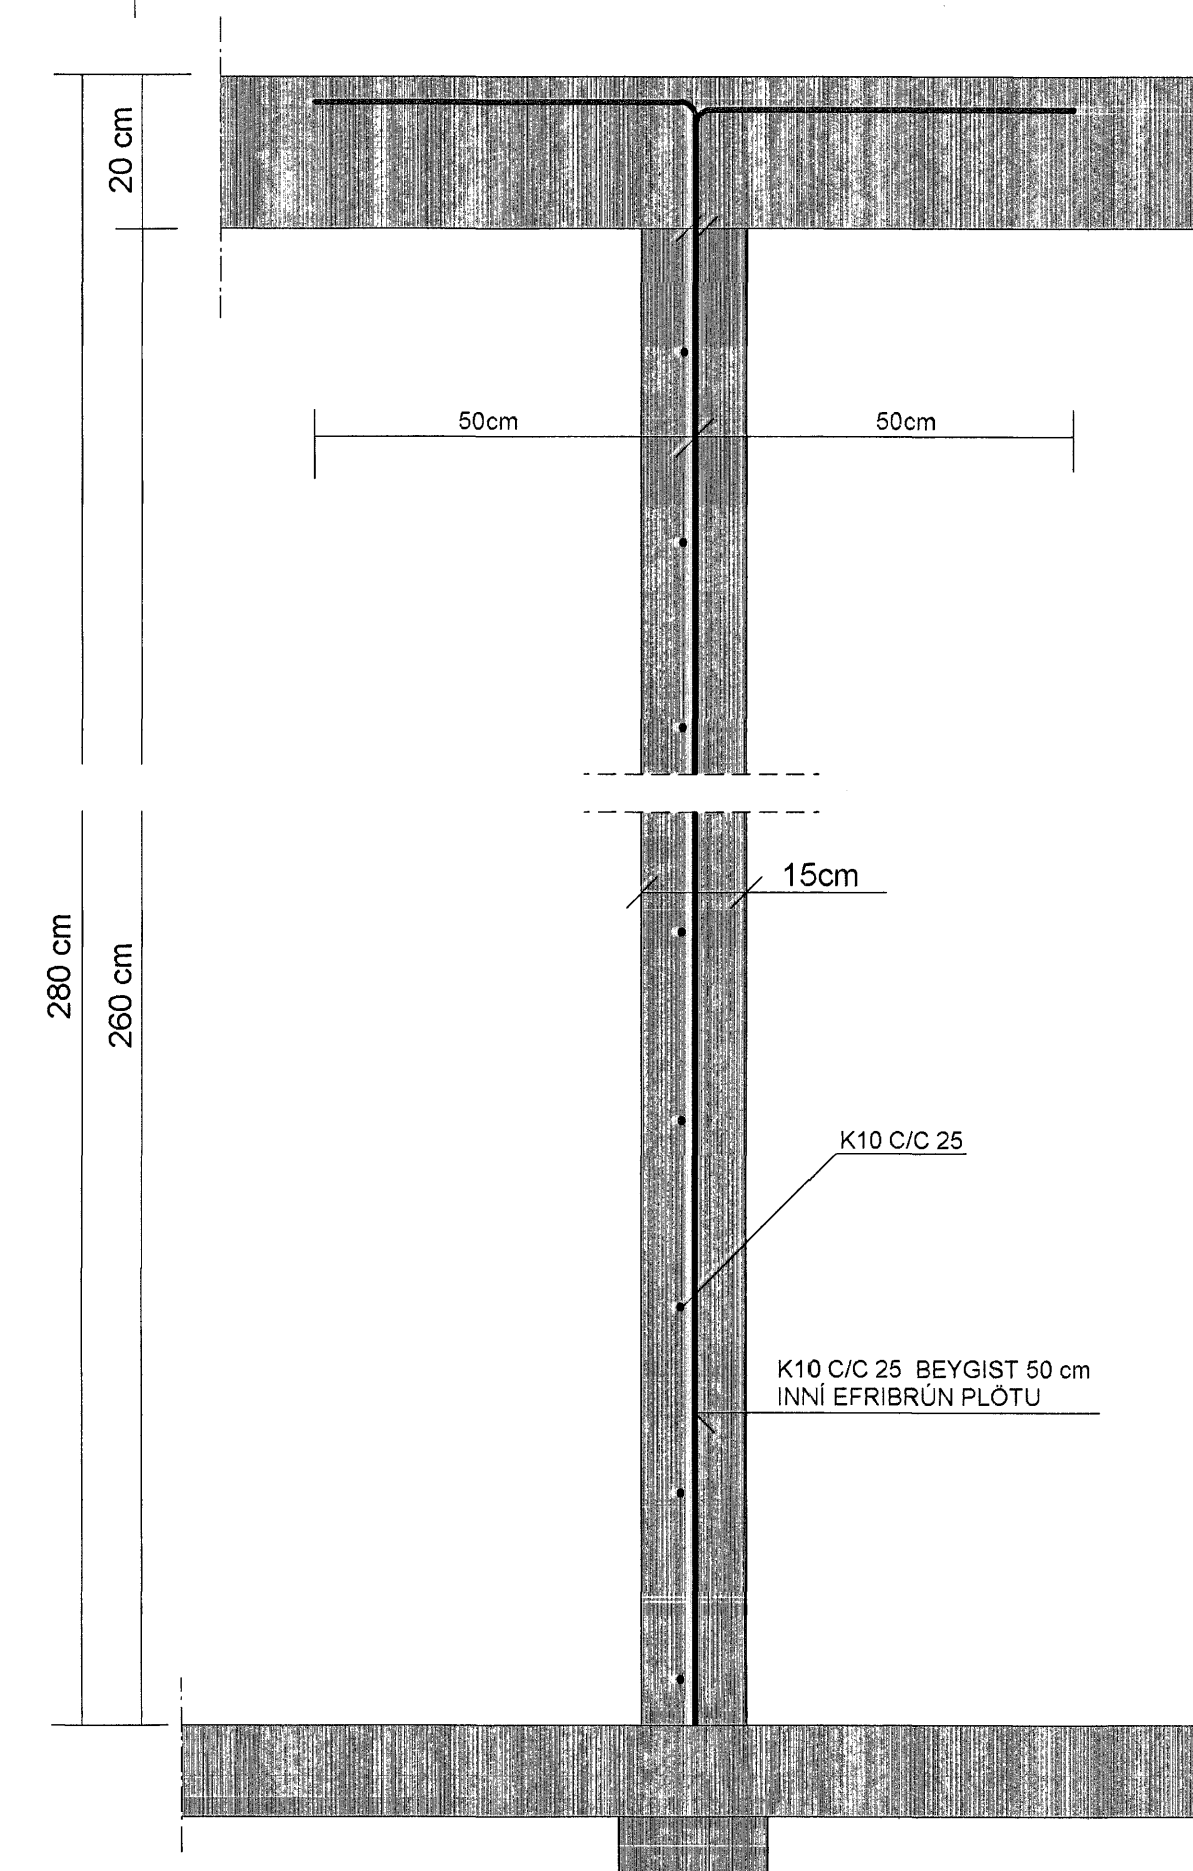

**SJÁ SKÝRINGAR Á TEIKNINGU NR. 1.03**

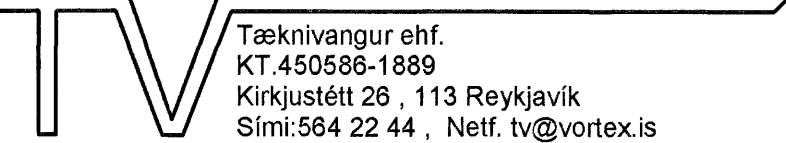TEIKN.NR. 1.07	 TækniVangur ehf. KÍ 450585-1889 Kirkjústétt 29, 113 Reykjavík Sími: 584 22 44, Netf. tv@vortex.is
KVARÐI: 1:10	
DAGS. APRÍL 2007	
HANNAÐ: MG	VERKEFNI: HLÍÐARÁS 19-21, HAFNARFIRÐI
TEIKNAD: MG	BURÐARVIRKI: SNID 1-1, 2-2, 3-3 OG 4-4
YFIRFARID: <i>Magnús Svifasótt</i>	Undirskrift: <i>Abalhönnuðar</i>