



VEGGUR V3 : ÁSÝND, MKV. 1:50


SE ANNAD EKKI SYNT A TEIKNINGUM SKAL BENDA UTVEGGI
 MED EINFALDRI JARNAGRIND K10C/C20 LARETT OG K10C/C20 LODRETT
 SEM STADSETT SE I YTRI BRUN A VEGG, EINSOG SYNT ER A SNIDUM

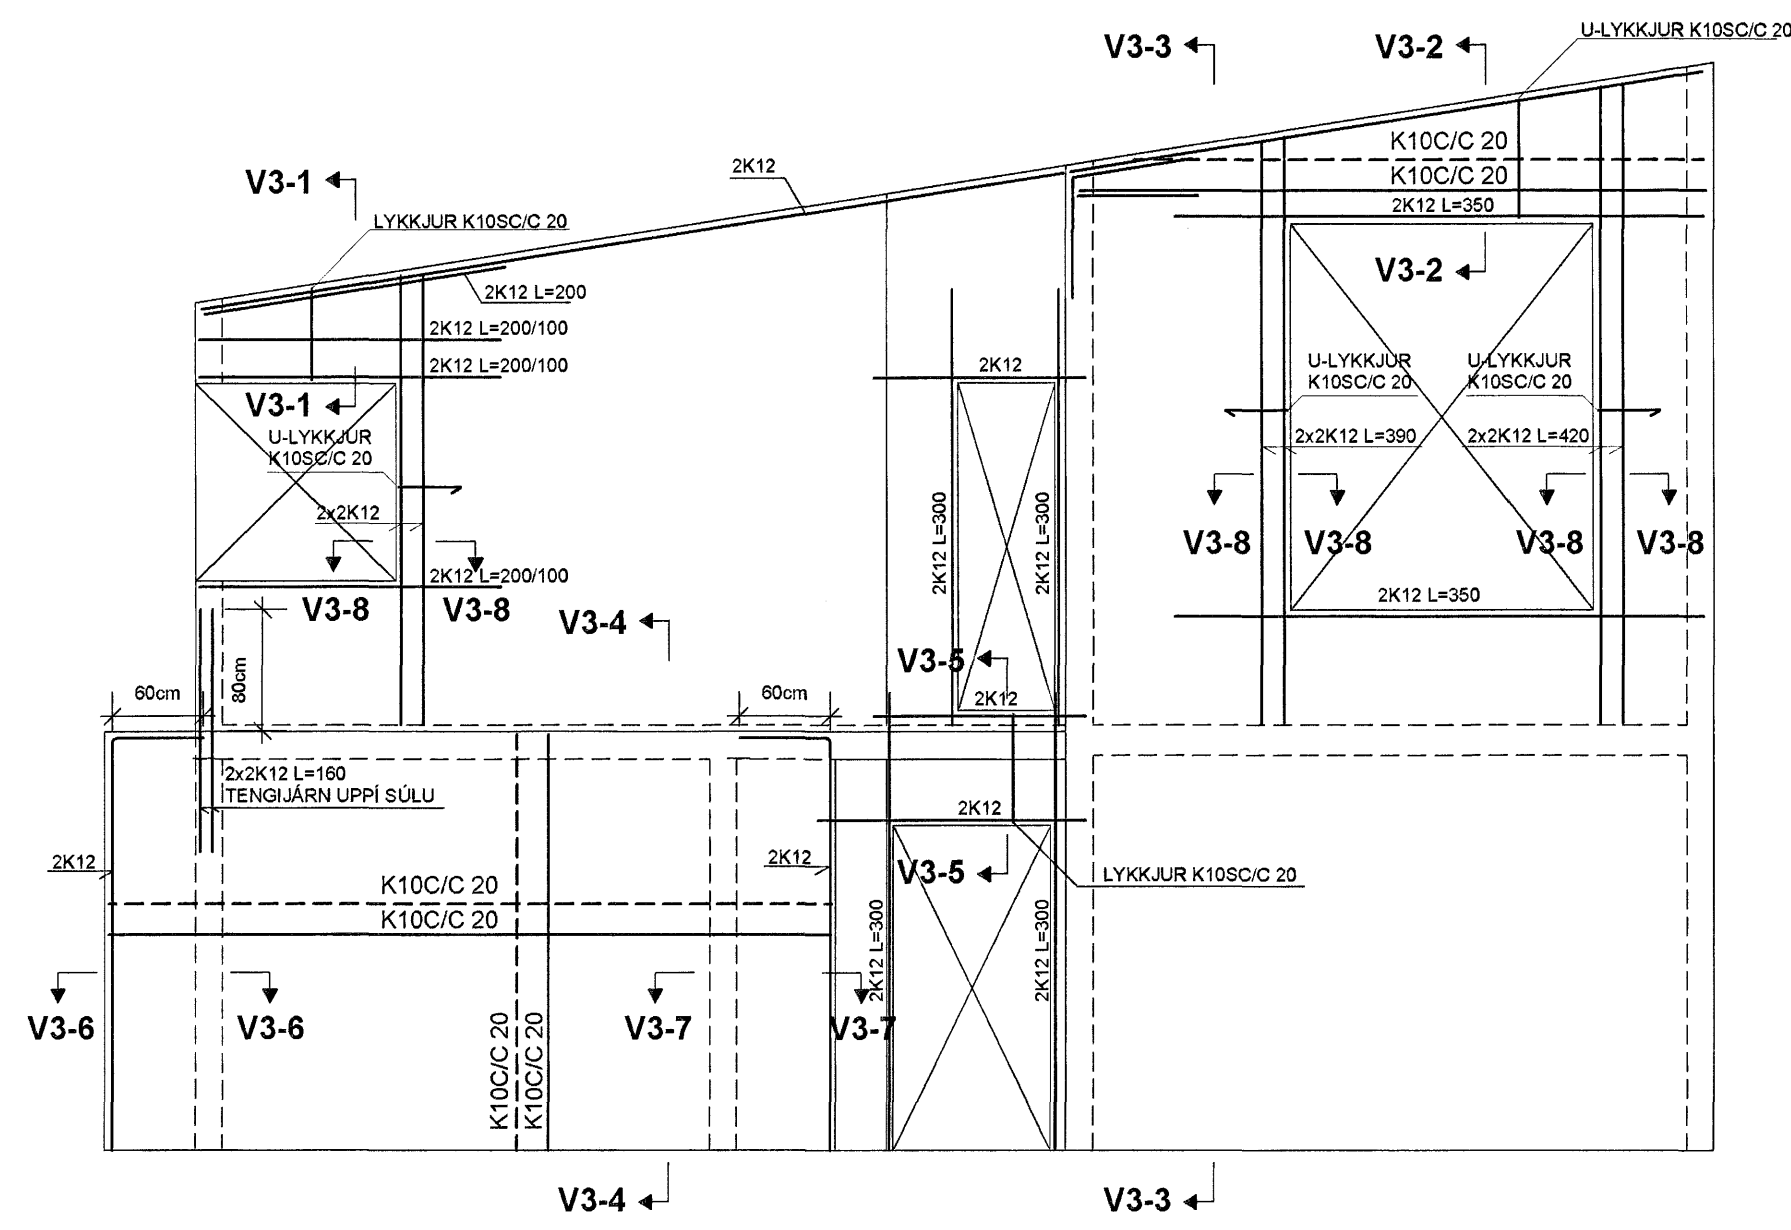


SNID V3-4 MKV. 1:10

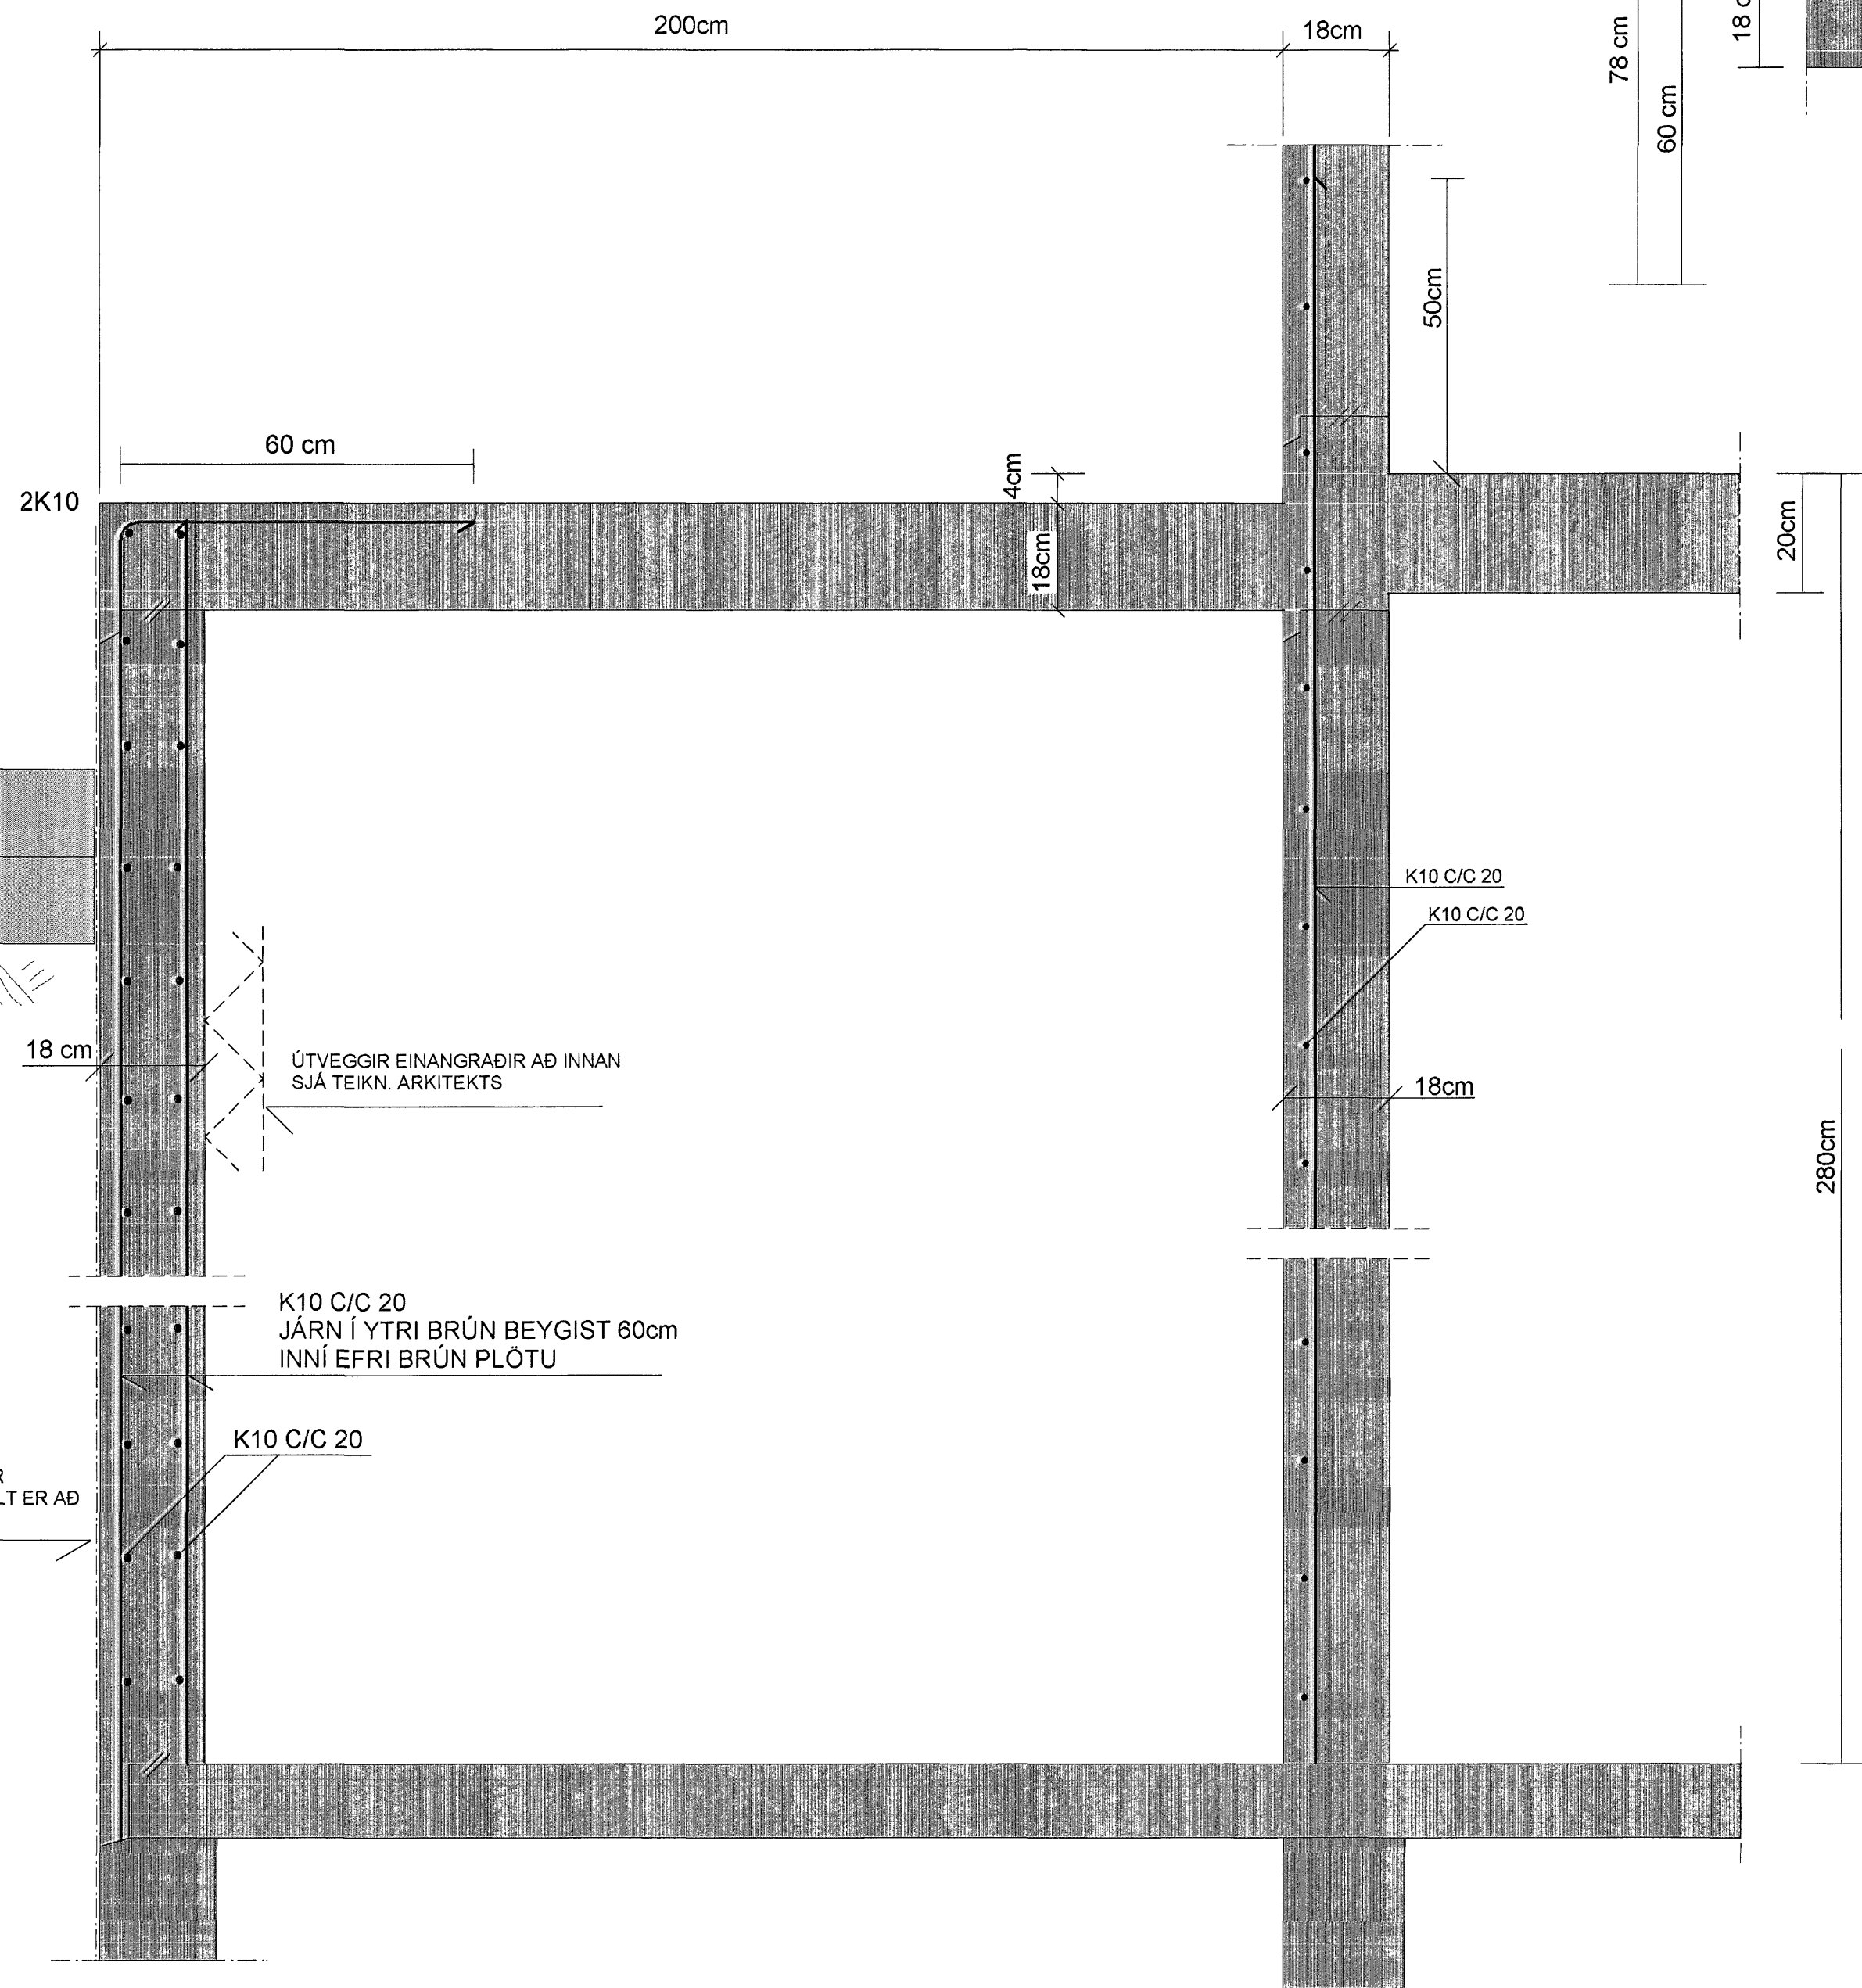


SNID V3-1 MKV. 1:10

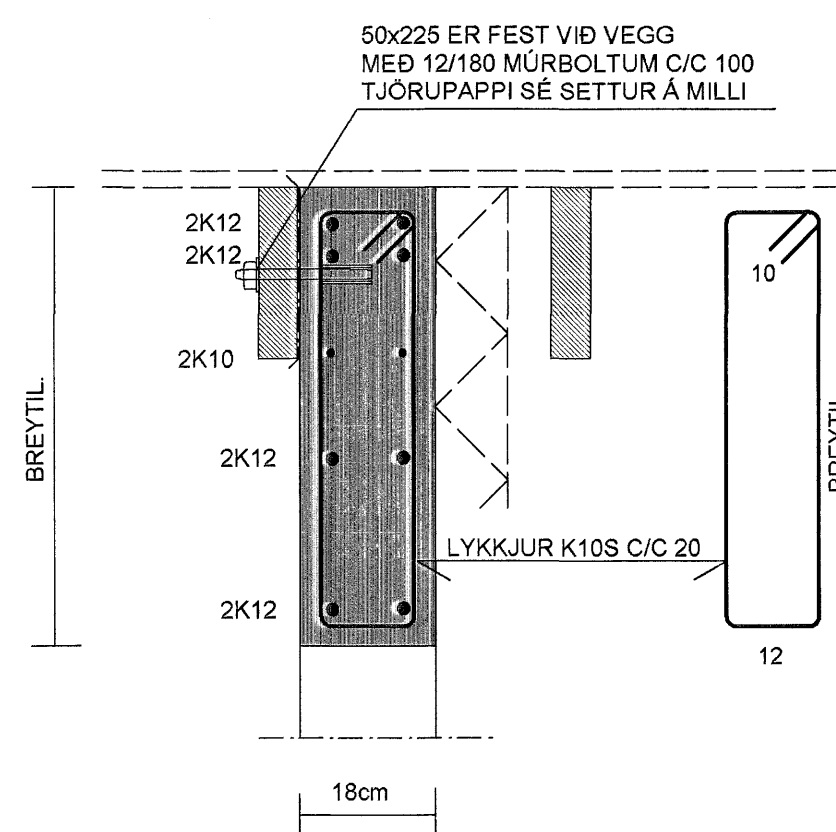


SNID V3-2 MKV. 1:10

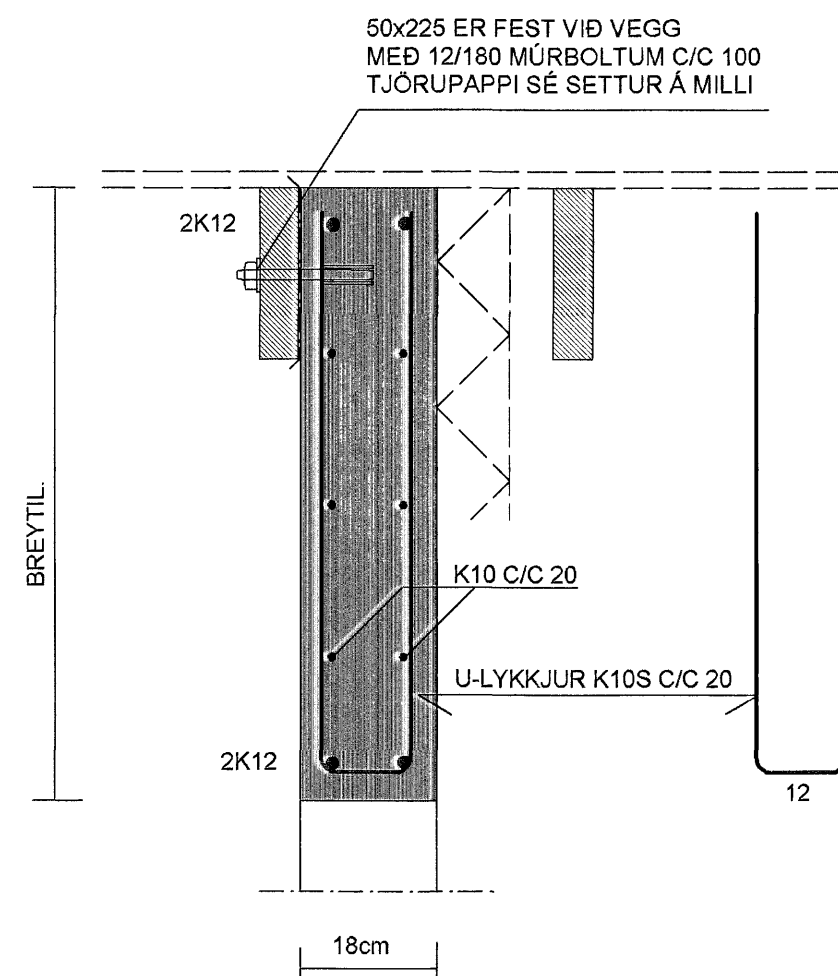


SNID V3-5 MKV. 1:10

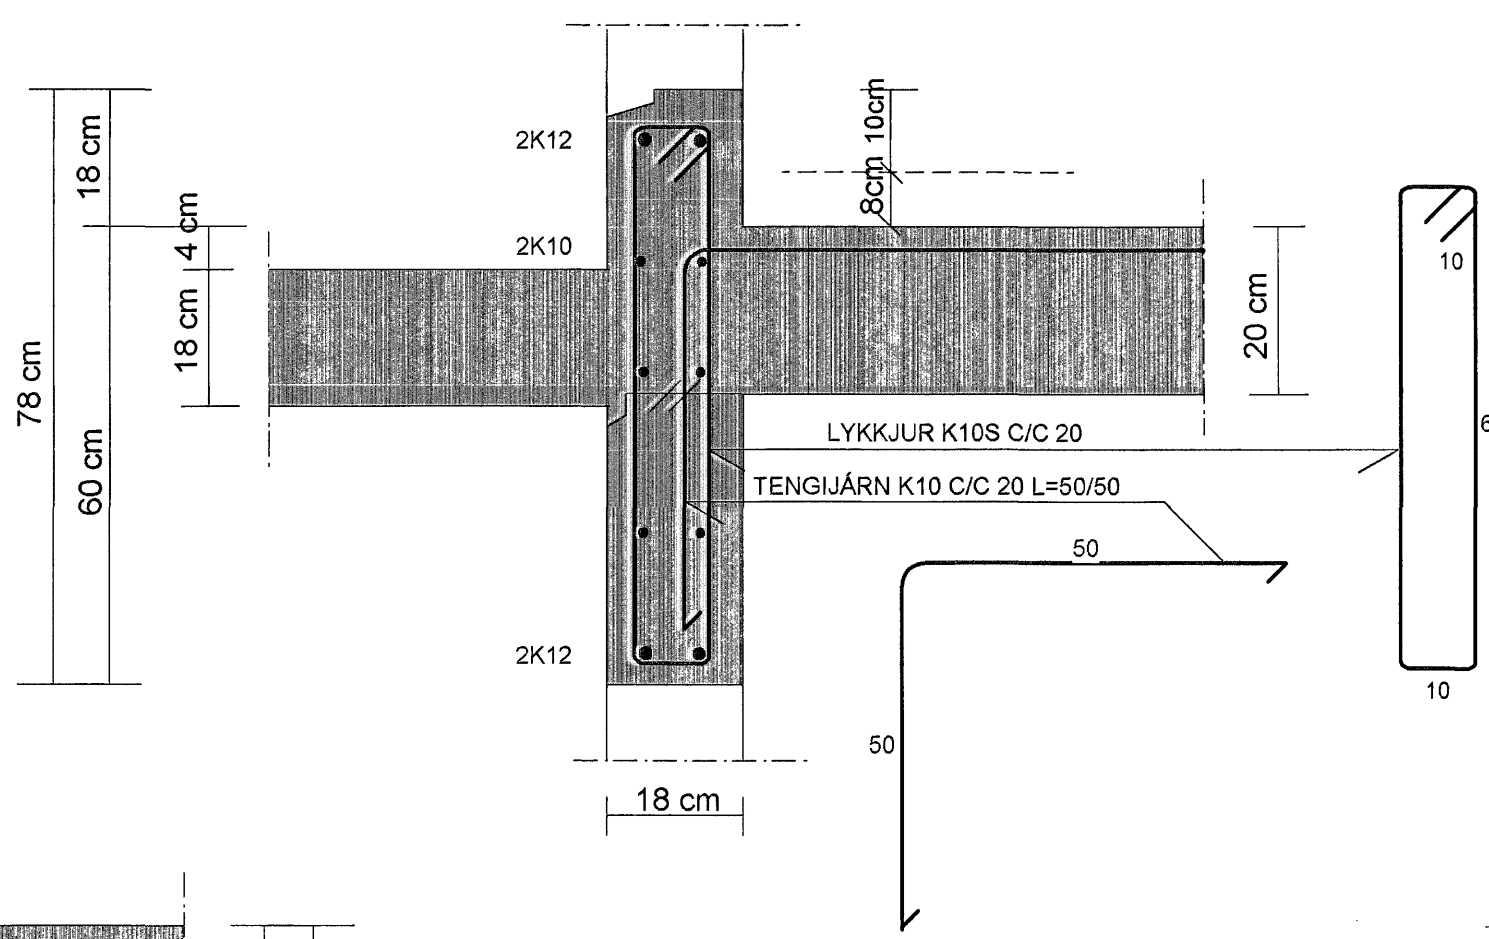

SNID V3-6 MKV. 1:10

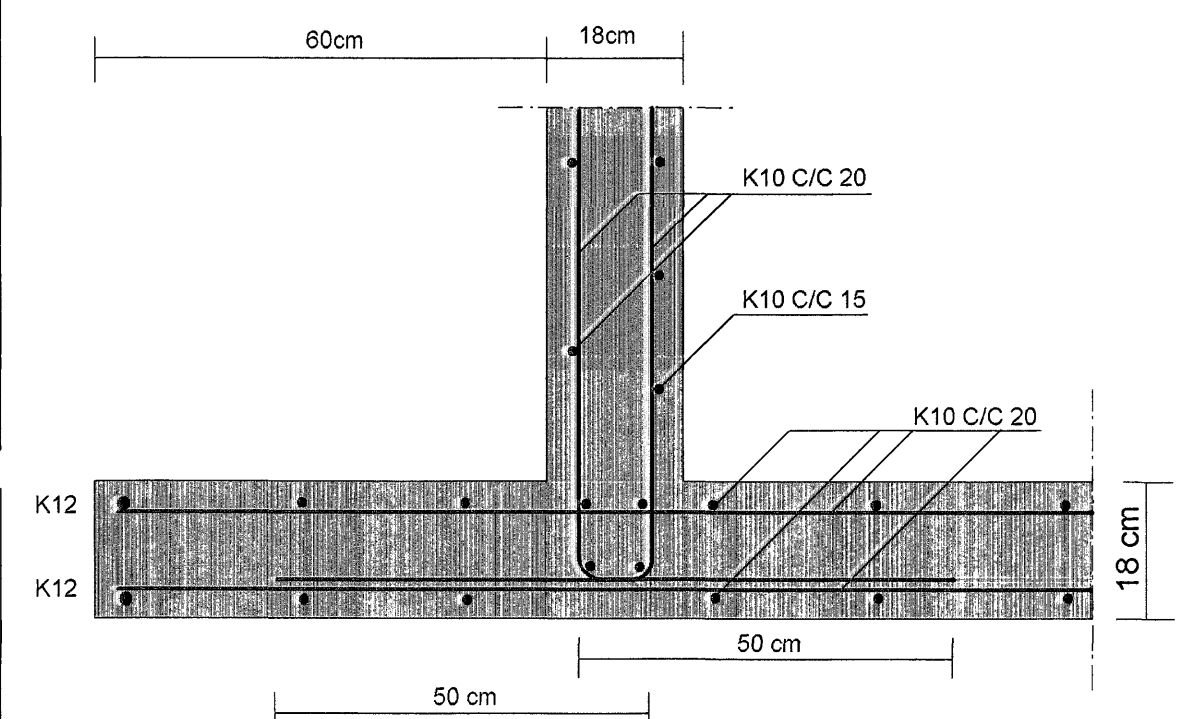


SNID V3-7 MKV. 1:10

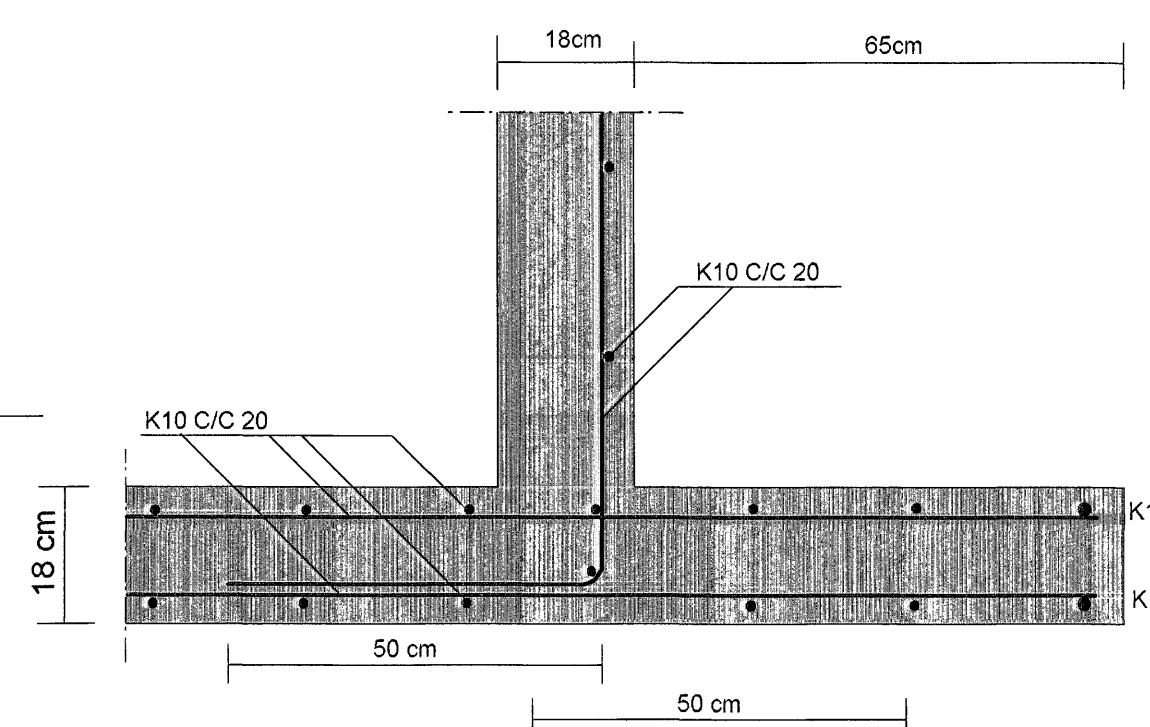


SNID V3-3 MKV. 1:10



ATH. ALLUR FRÁGANGUR, ÞAKBRÚNIR, EINANGRUN,
 RAKAVORN, VINDVORN OG UTLOFTUN
 SJÁ SEIKNINGAR ARKITEKTS

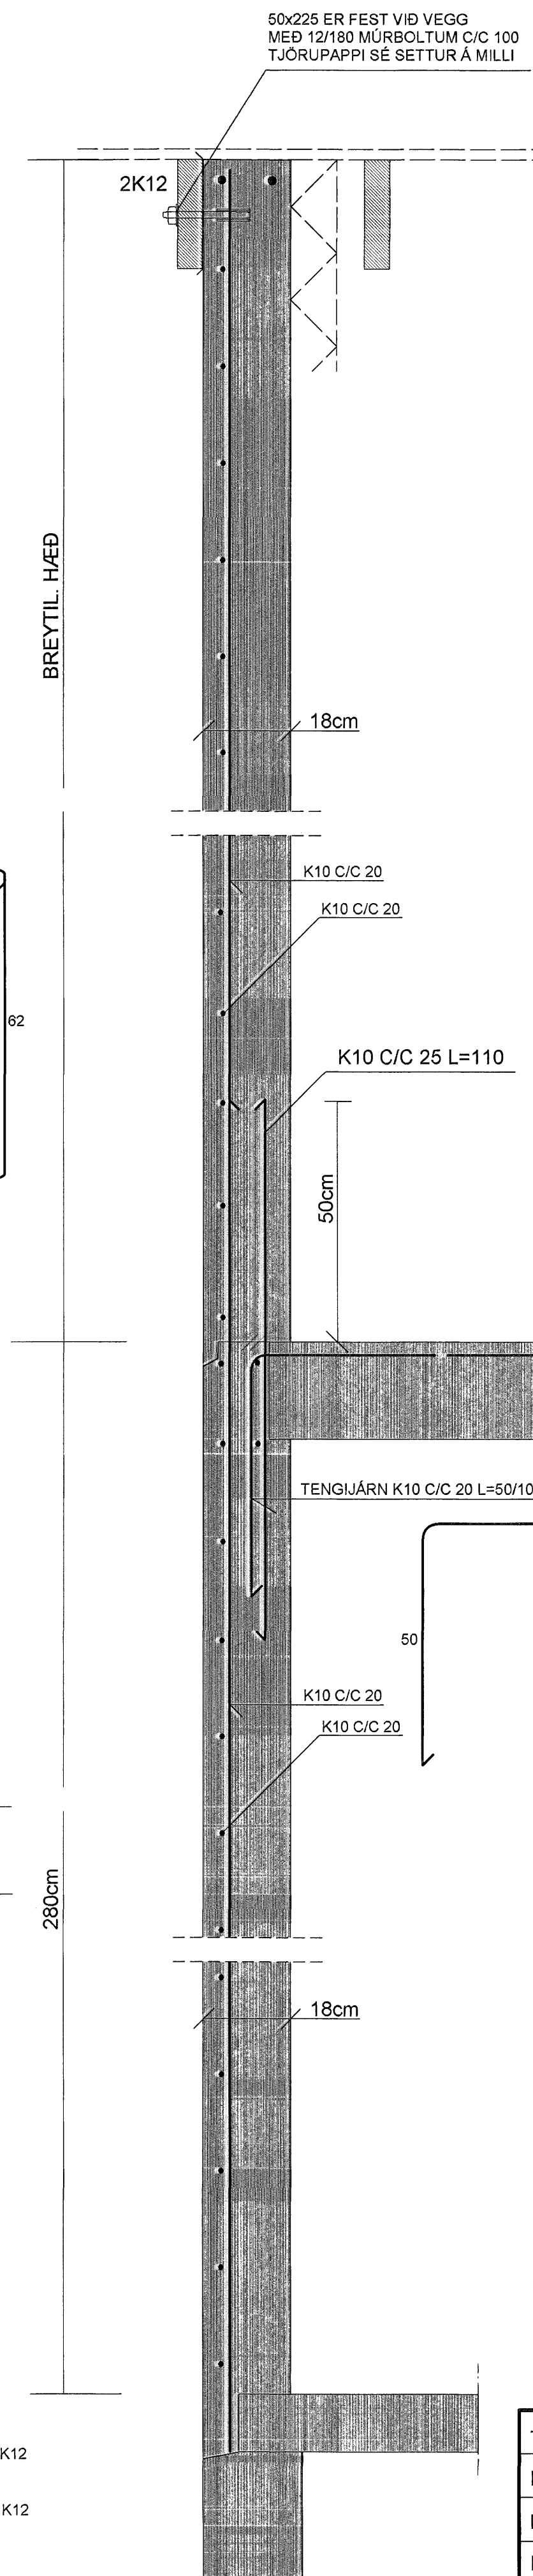

SNID V3-8 MKV. 1:10

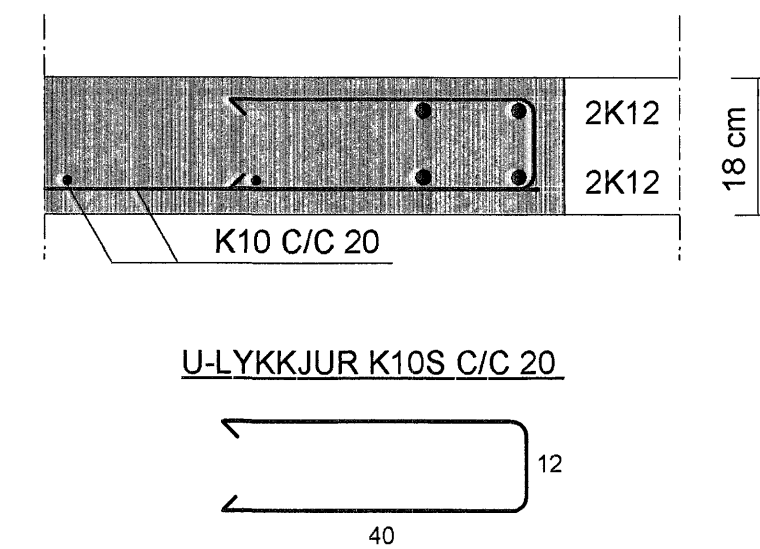

SJÁ SKÝRINGAR Á TEIKNINGU NR. 1.03

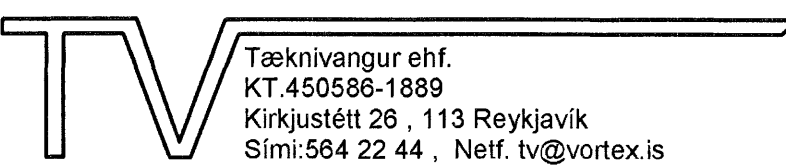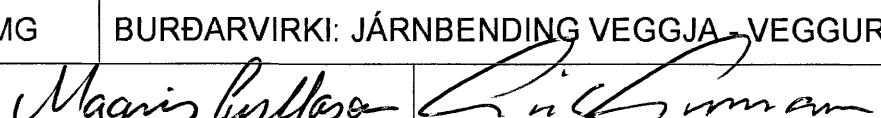TEIKN.NR. 1.06	 Tæknivangur ehf. KT.450536-1889 Kirkjustétt 28, 113 Reykjavík Sími:564 22 44, Netf. tv@vortex.is
KVARDI: 1:50,1:10	
DAGS. APRÍL 2007	
HANNAÐ: MG	VERKEFNI: HLÍÐARÁS 19-21, HAFNARFIRDI
TEIKNAD: MG	BURÐARVIRKI: JÁRNBENDING VEGGJA, VEGGUR V3
YFIRFARIÐ:	 Magnús Björnsson, KT.450536-1889 Undirskrift Aðalhönnuðar