



ÚTLIT NORÐUR  
MKV.1:100




ÚTLIT SUÐUR  
MKV.1:100

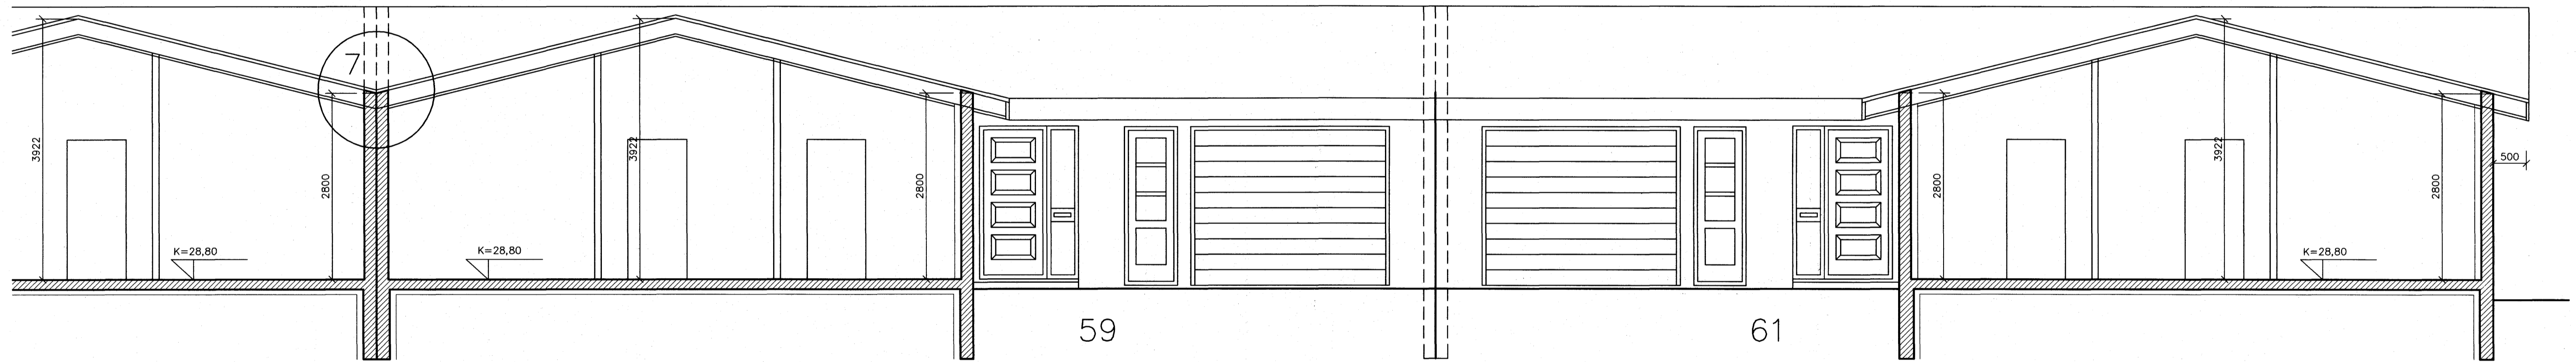

SNIÐ C-C Í HÚS NR.59 OG 61  
MKV.1:501 1 OKT. 2006

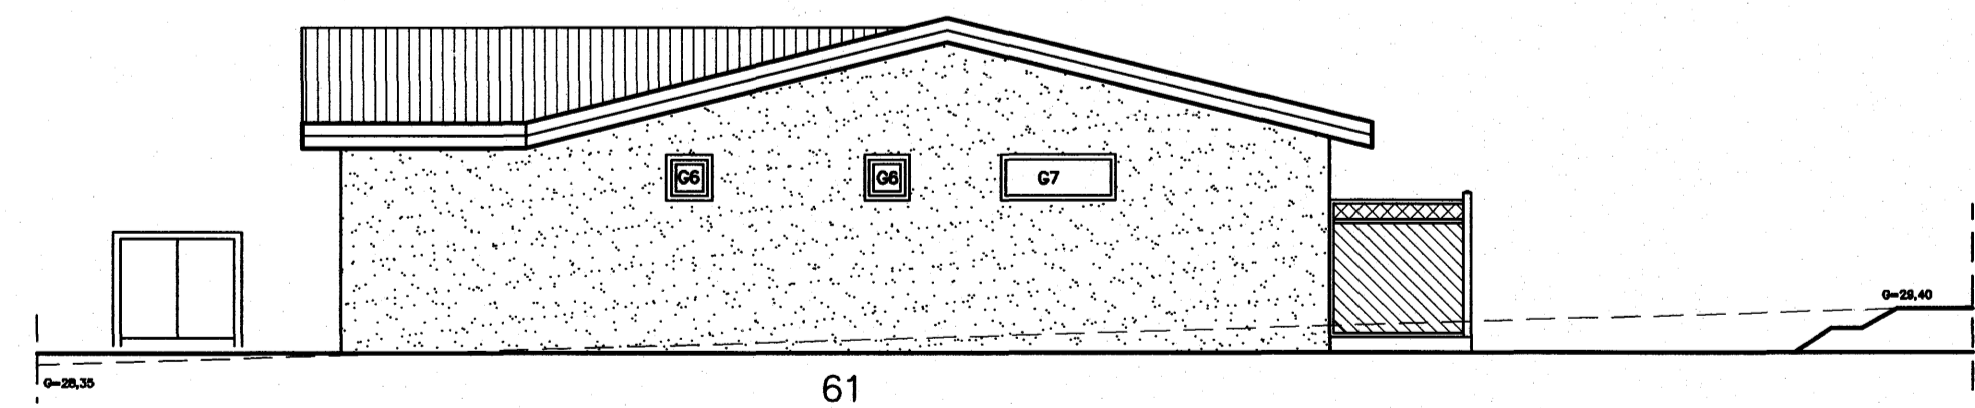

ÚTLIT VESTUR  
MKV.1:100

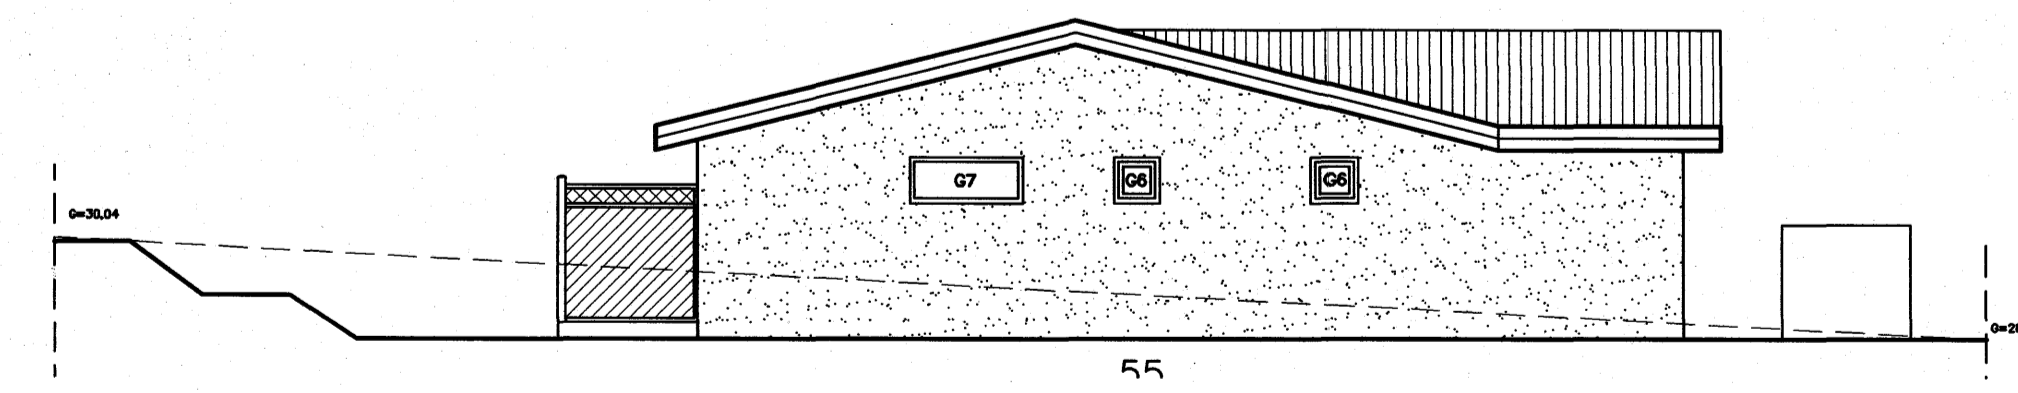

ÚTLIT AUSTUR  
MKV.1:100

**ARKFORM**  
ARKITEKTASTOFA

ÁRMÓLI 38, 108 REYKJAVÍK NETT: arkform@arkform.is

VERKHEITI: KVISTAVELLIR 55-61 HAFNARFIRÐI

VERKNUMER: 0646

ATRÍÐI: SNIÐMYNDIR ÚTLITSMYNDIR

HANNAÐ: TEIKNAD

SKRÁ NR. 46AM2001.dwg YFIRFARID

MKV. 1:100 OG 1:50 VERK NR.

DAGS. SEPT. 2006 DAGS.ADALT. 29.ÁGÚST 2006

TEIKN.NR. RADNR. ENDURSK.

**20-04 00 0**

Magnús Ingi Ingvasson Byggingræðingur BFI Kt. 290734-2159

Guðjón Magnússon Arkitekt FAI FSSA Kt. 250456-4339