


SNID B-B

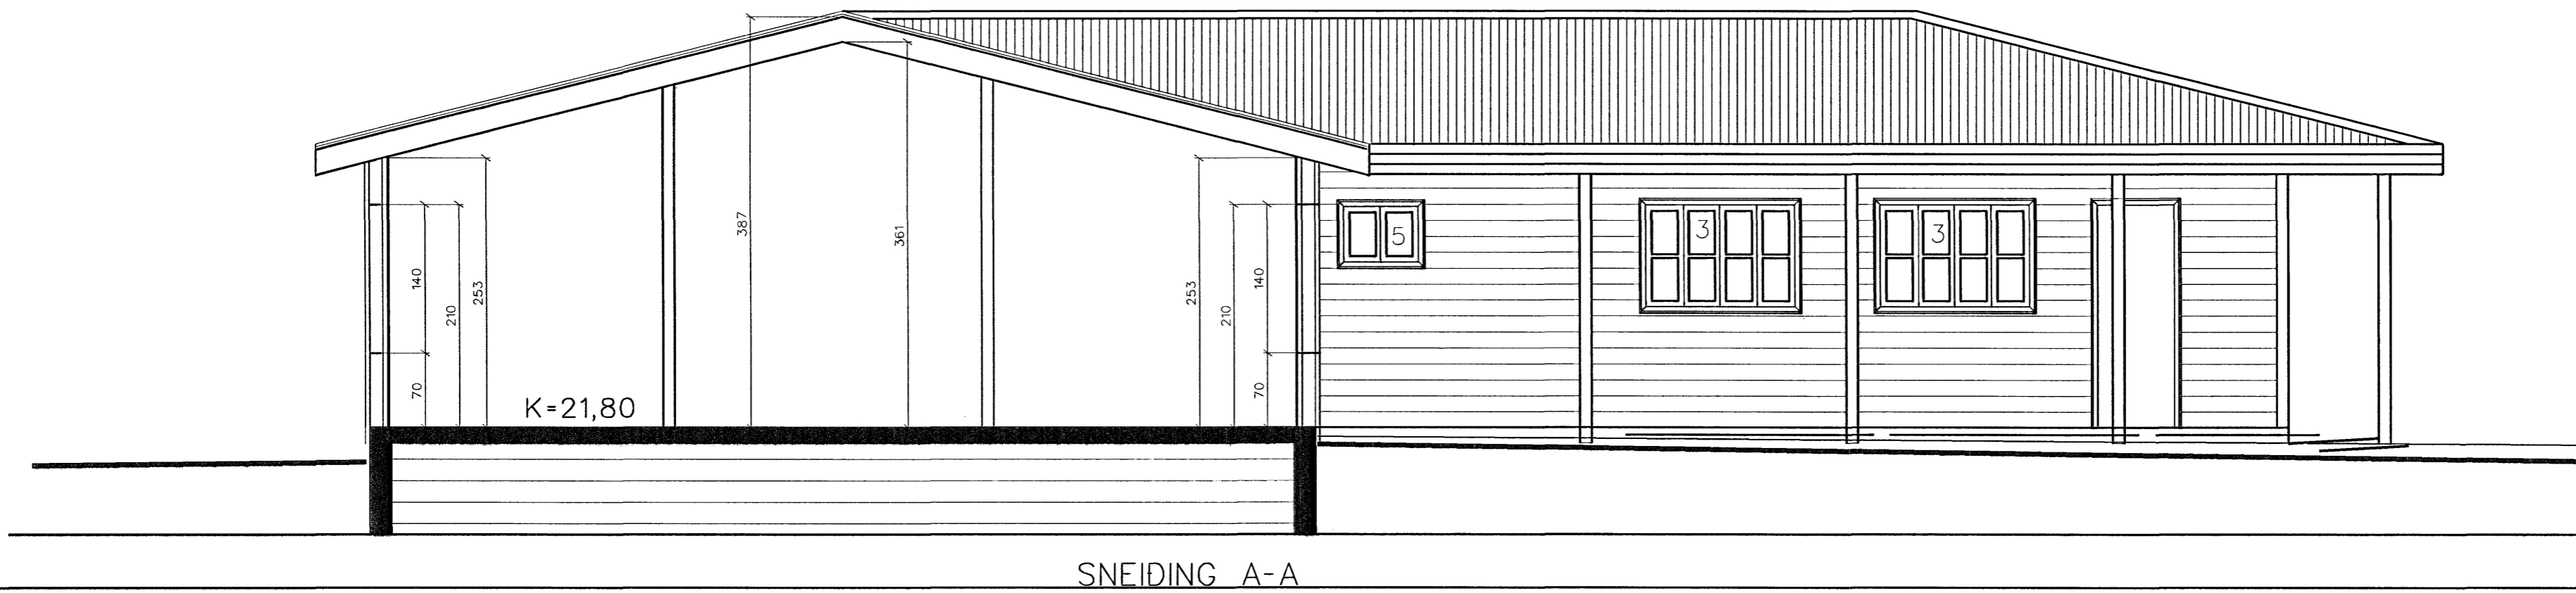

SNEIDING A-A

Byggingatulltrúi Hafnarfjarðar  
Afgreitt þann  
12. FEB. 2005

FÍFUVELLIR 26

VINNUTEIKNINGAR Dags : 15. MARS 2004

SNID A-A OG B-B Mk. 1:50

C: TEIKN/EINBYLI/HAFNARFJ.FÍFUVELLIR50hl..dgn BLAD: 4

SVEINN ÍVARSSON ARKITEKT F.A.Í.

LYNGHÁLSI 3 110. RÚK SIMI 567-9006 OG 893-9006 KT:130254-7649

SVEINN ÍVARSSON e.h.f. GRUNÐARHVARFI9 KÓPAVOGI KT: 550296 2339