




Afstöðumynd 1:500

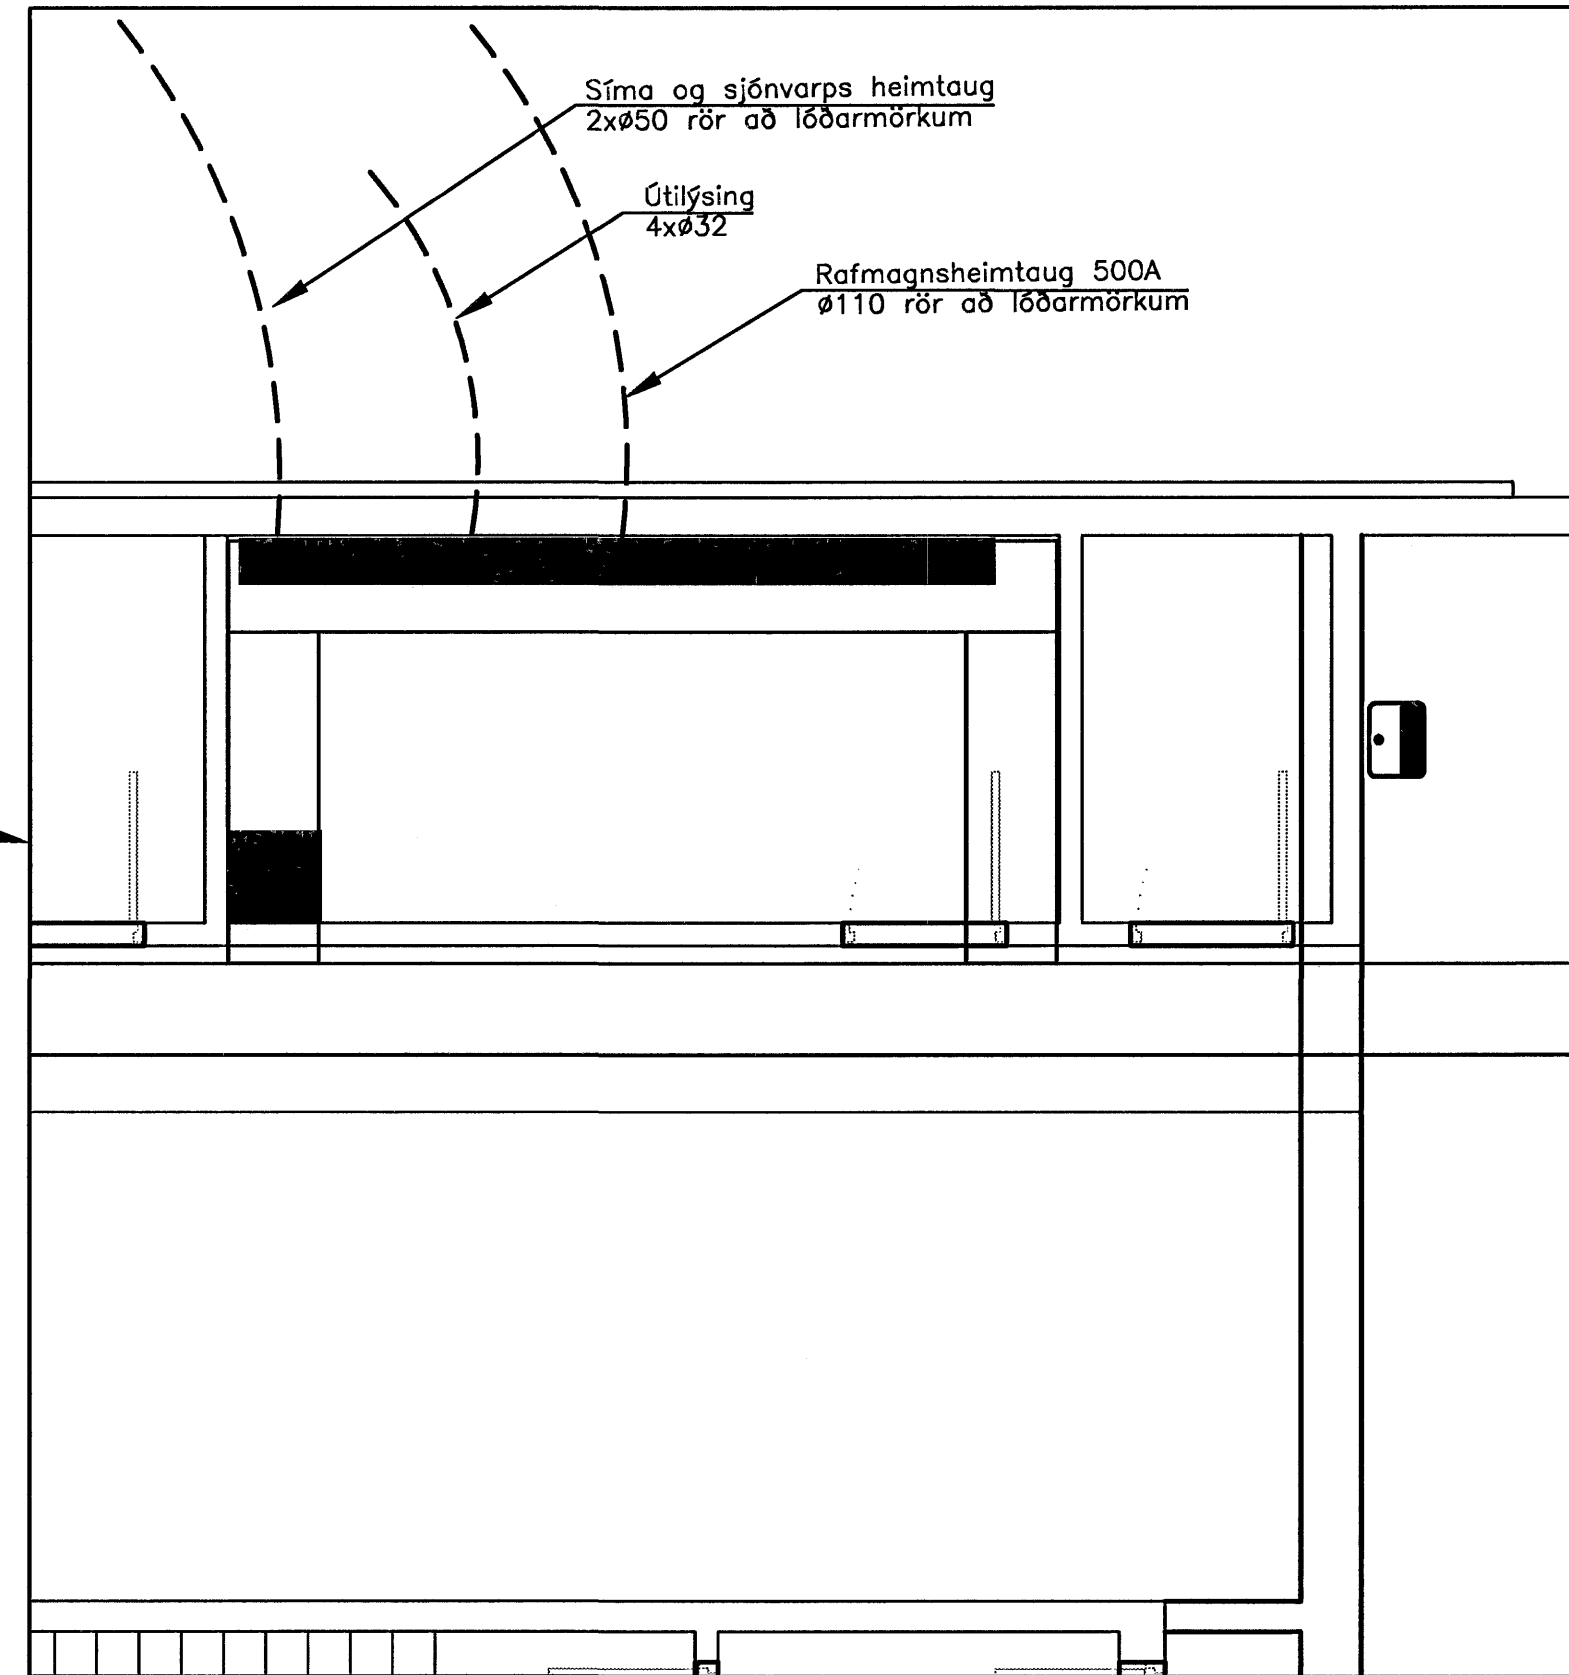

Grunnmynd 1:50

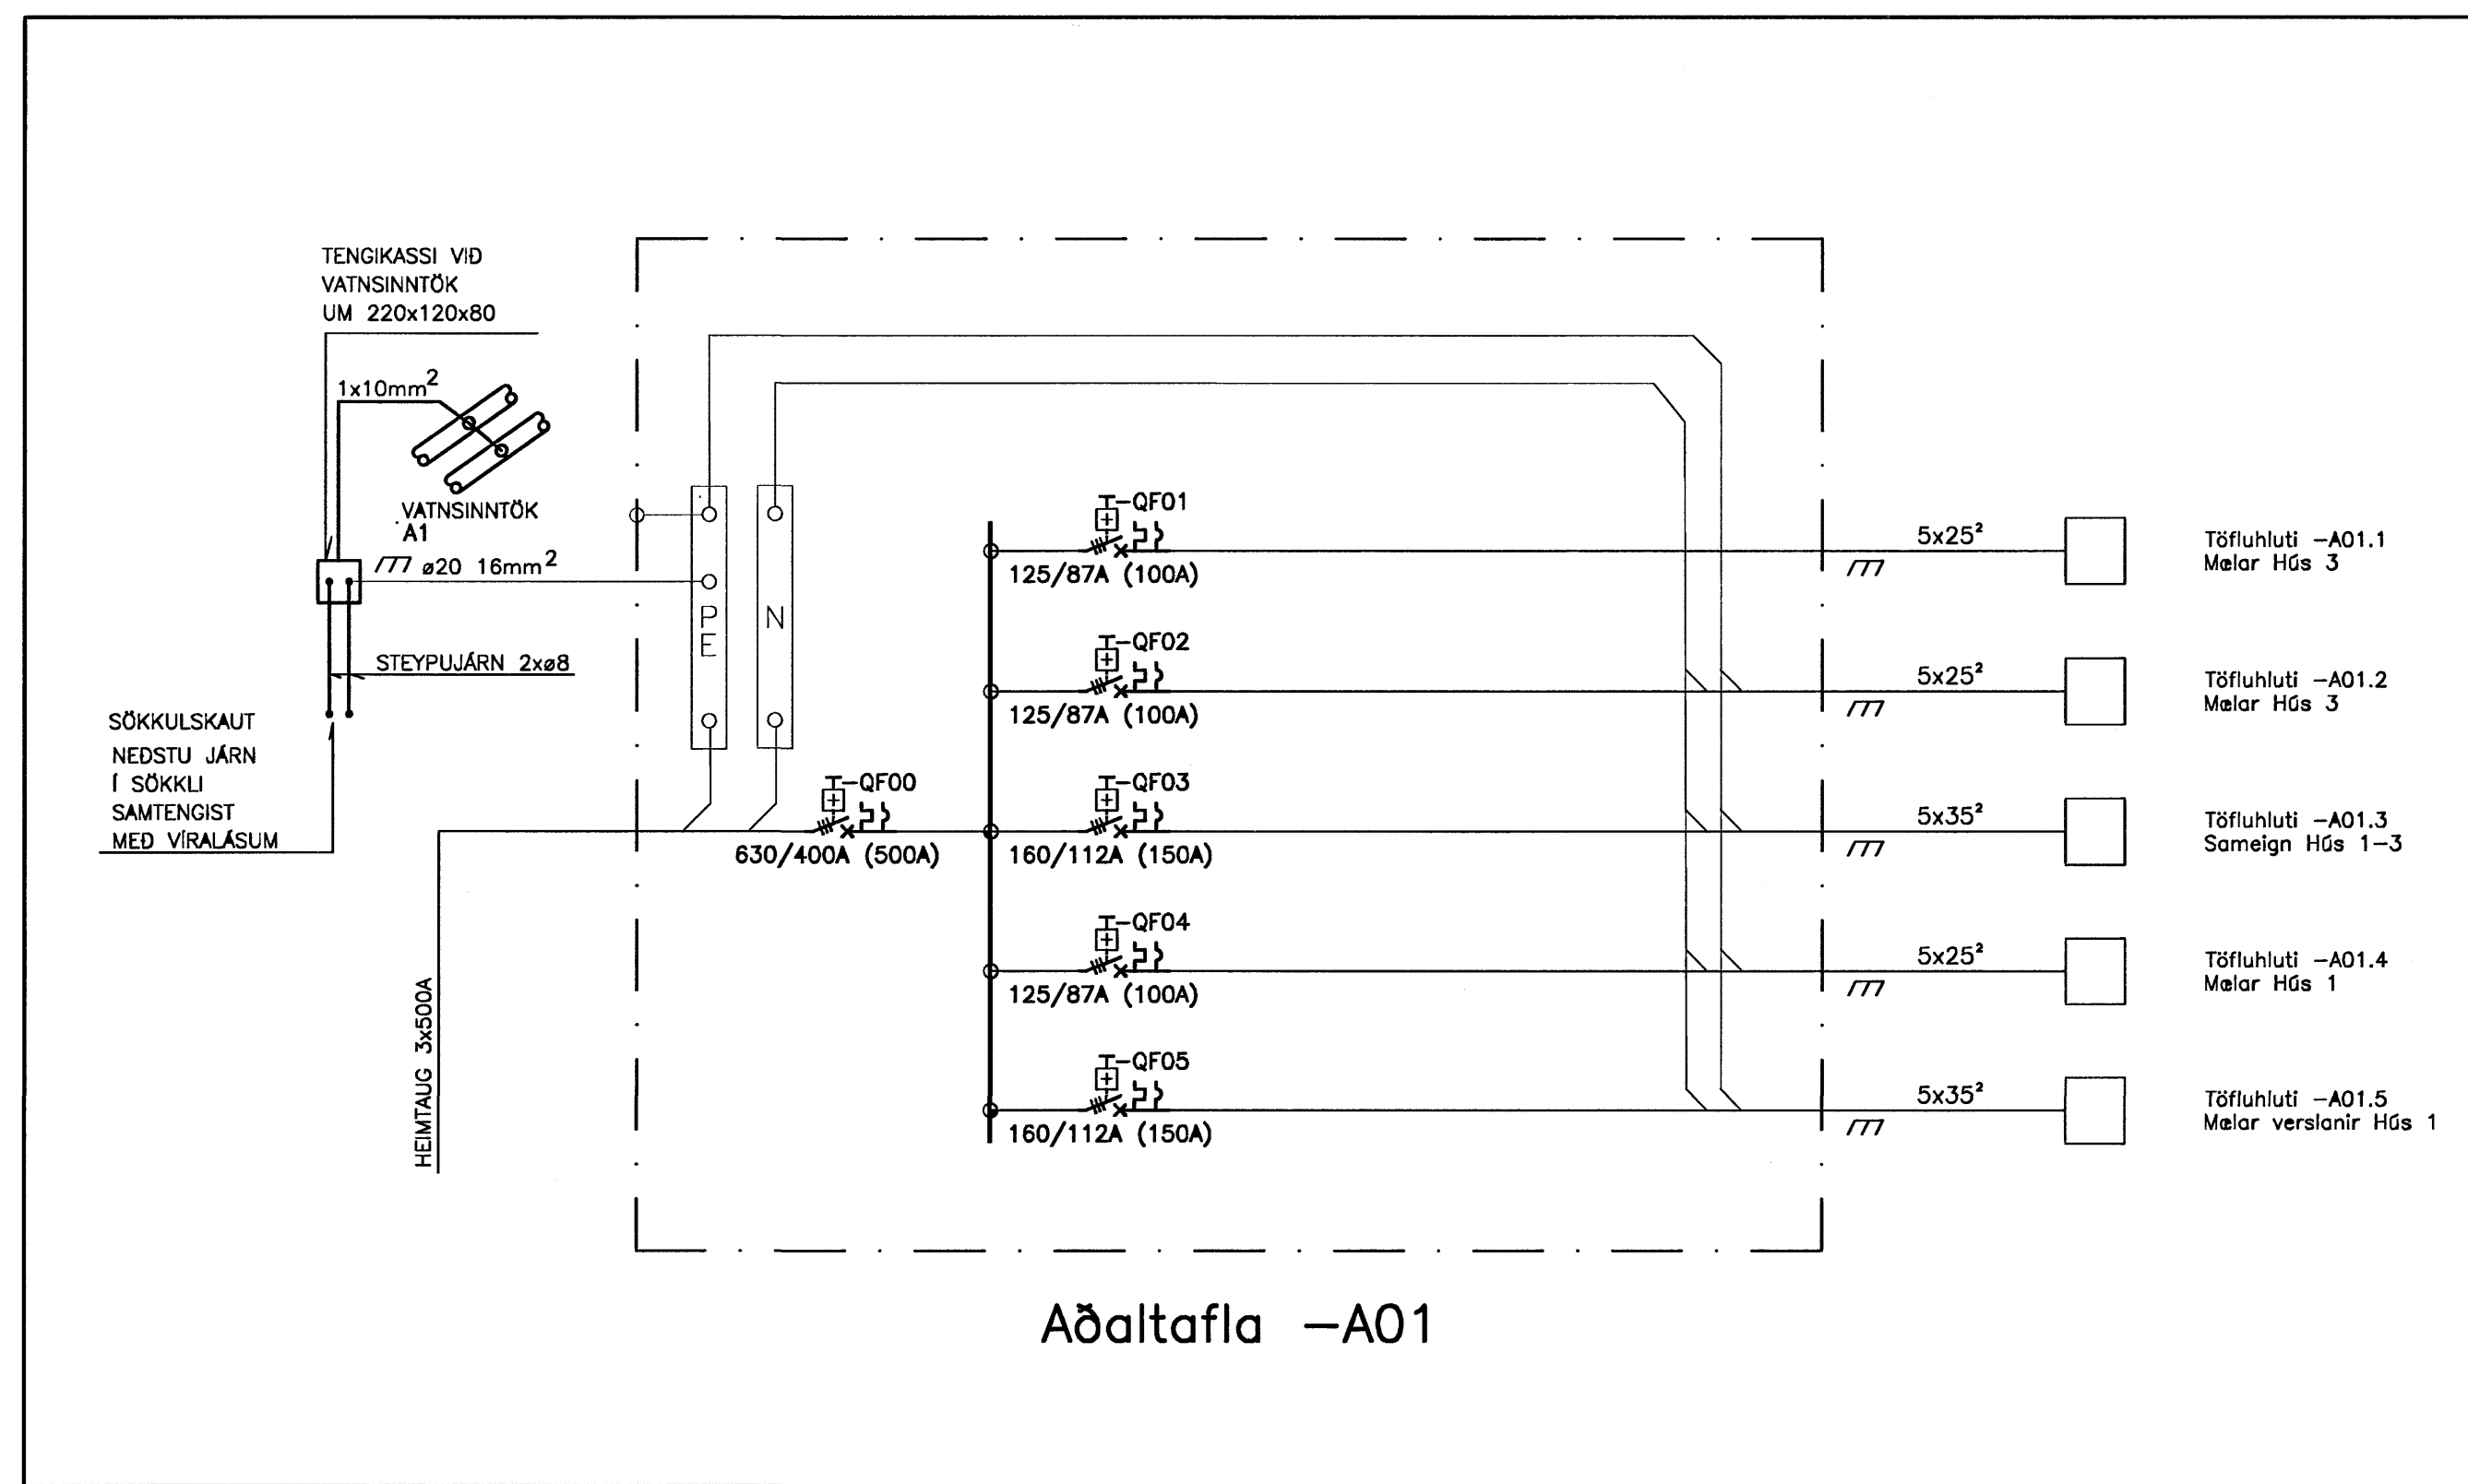

Aðaltafla -A01


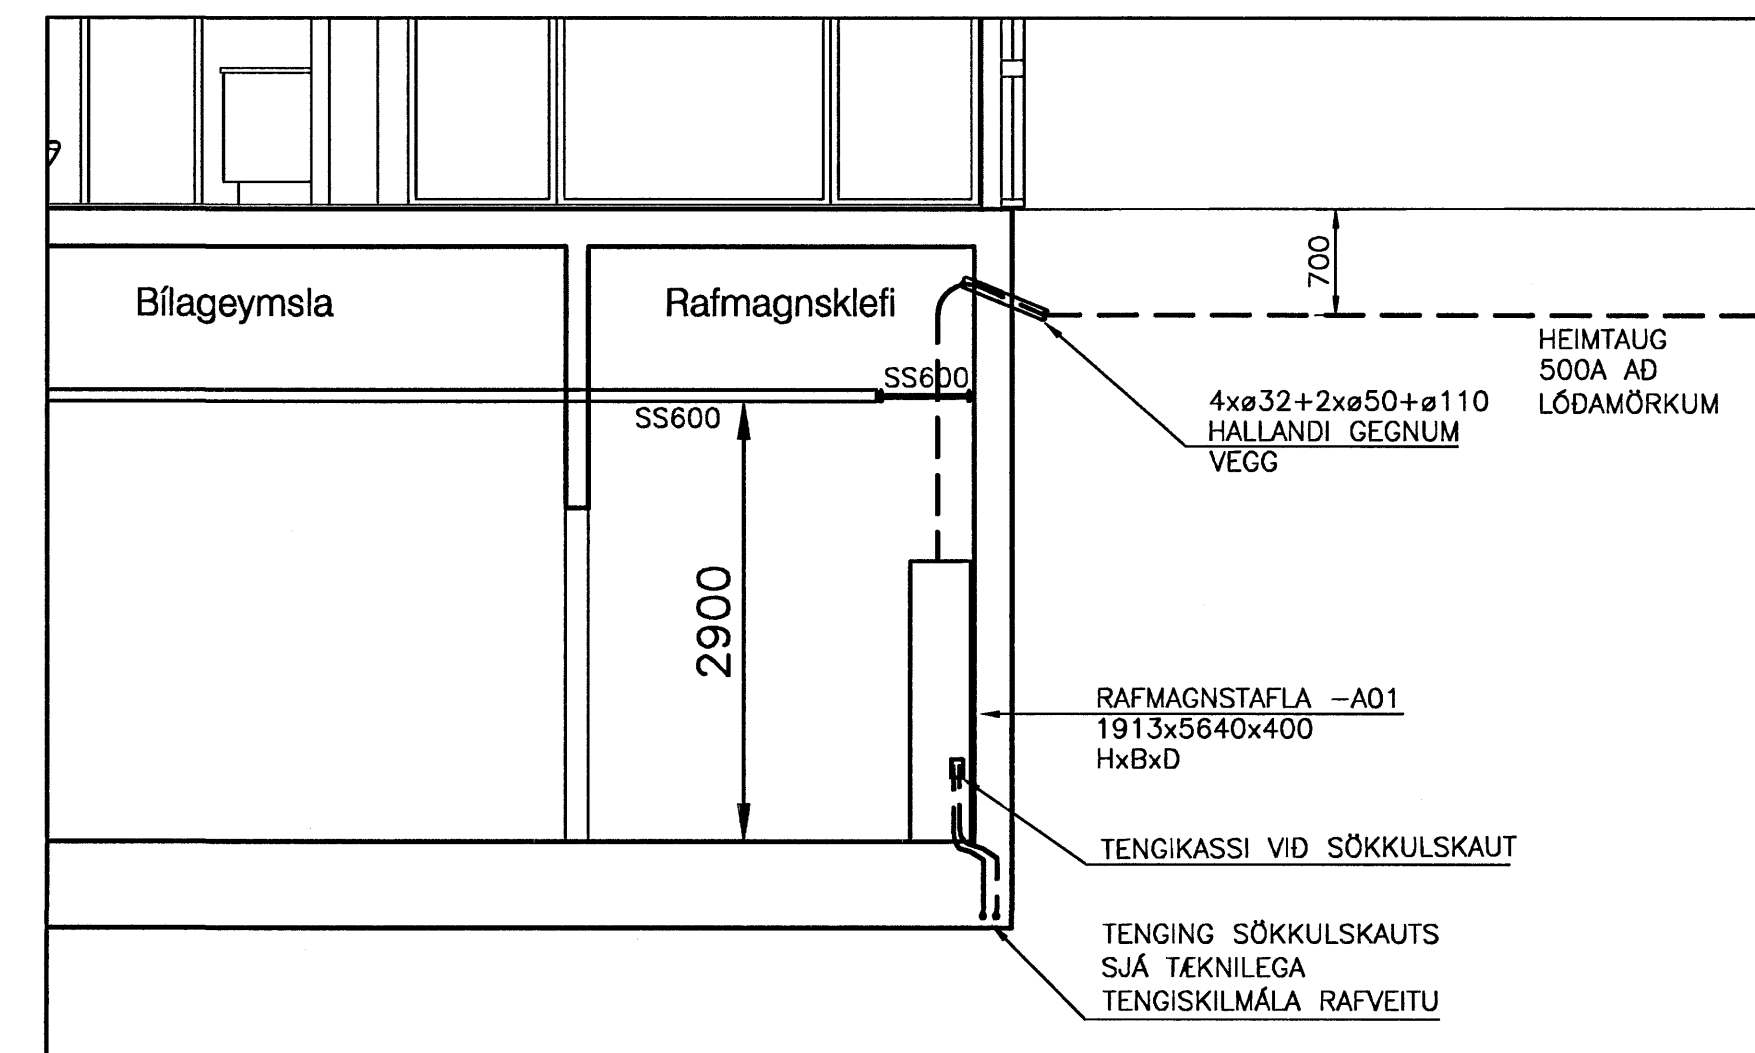


Snið A-A 1:50

ÓTGÁFUFERILL			
ÓTGÁFA	DAGS	SKYRNINGAR	BR. AF SAMP.
A	02.06.06	VINNUTEIKNINGAR	

DAGS. UNDRISKRIFAR: 02.06.06  
 NAFN OG KT. SAMRÆDINGARHÖNDUÐAR: SIGURÐUR HALLGRÍMSSON KT. 170753 3139

UNDRISKRIFT SAMRÆDINGARHÖNDUÐAR: *Sig. Hallgrímsson*

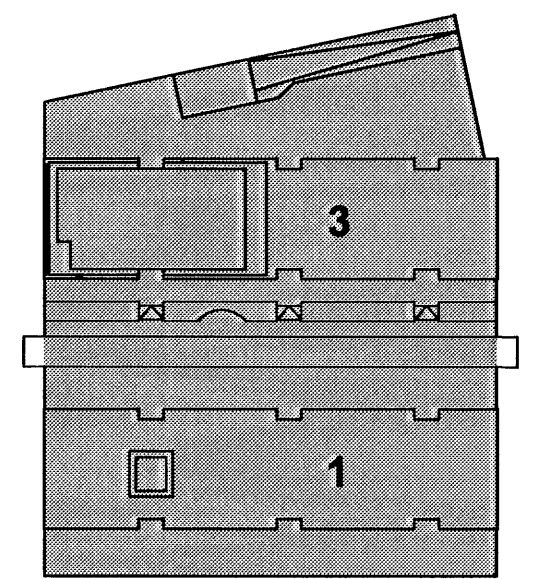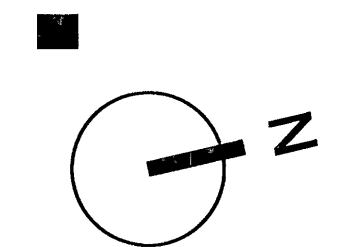

0 1 2 3 metrar

ÖLL AFRITUN TEIKNINGAR, AD HLUATA EDA HEILD, ER HÁÐ SKRIFLEGU LEYFT HÖFUNDNA.

**Verkfræðistofa**  
**Jóhanns Indriðasonar ehf**  
 Síðumúli 1, 108 Reykjavík  
 Sími 568 7319, Fax 568 6887, Netfang vj@vj.is, Veffang www.vj.is

HEITI VERKS:  
**NORÐURBAKKI 1-3**  
**NORÐURBAKKI 1-3**  
**HAFNARFIRÐI**

HEITI TEIKNINGAR:  
**RAFLAGNIR**  
**HEIMTAUG**

LAGSPÉNNUTEIKNINGAR  
 1:500  
*[Signature]*

MKY: 1:50 A1	VERKNR: 5399	SKYRNINGARNR: 0EFD	ÓTGÁFA: A
HANNAÐ: BB	TEIKNAR: BB	YFIRFARAR: ÁJG	NR. TEIKNINGAR: E6-001
NAFN OG KT. SAMRÆDINGARHÖNDUÐAR: ÁRNI J GUNNLAUGSSON 151148 3959			BLAÐNOMER: 04
DAGS. UNDRISKRIFAR: 02.06.06	UNDRISKRIFT SAMRÆDINGARHÖNDUÐAR: <i>[Signature]</i>		