
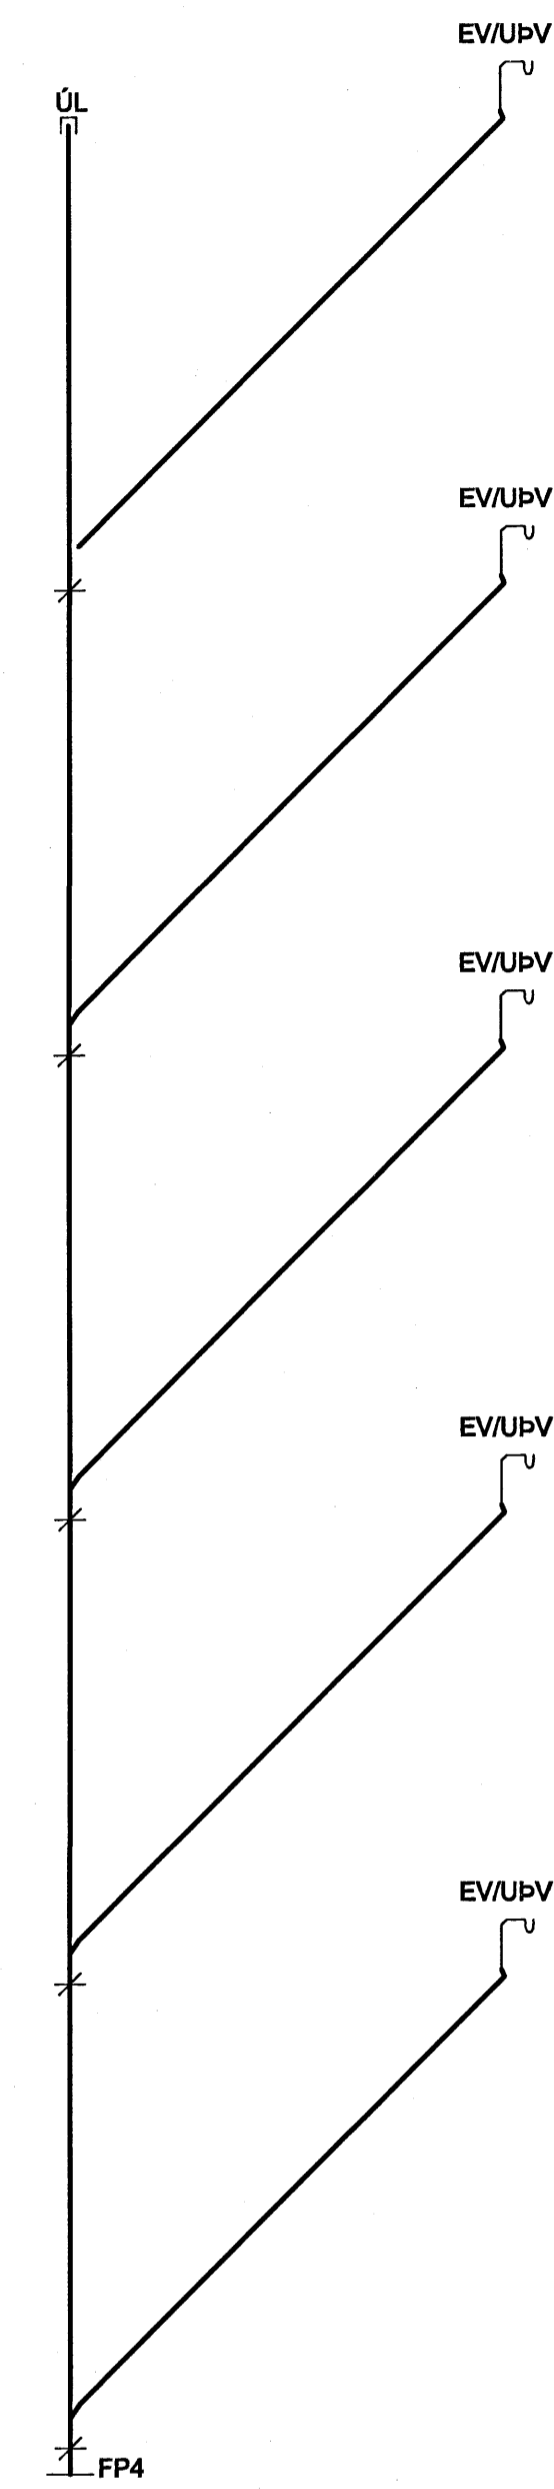
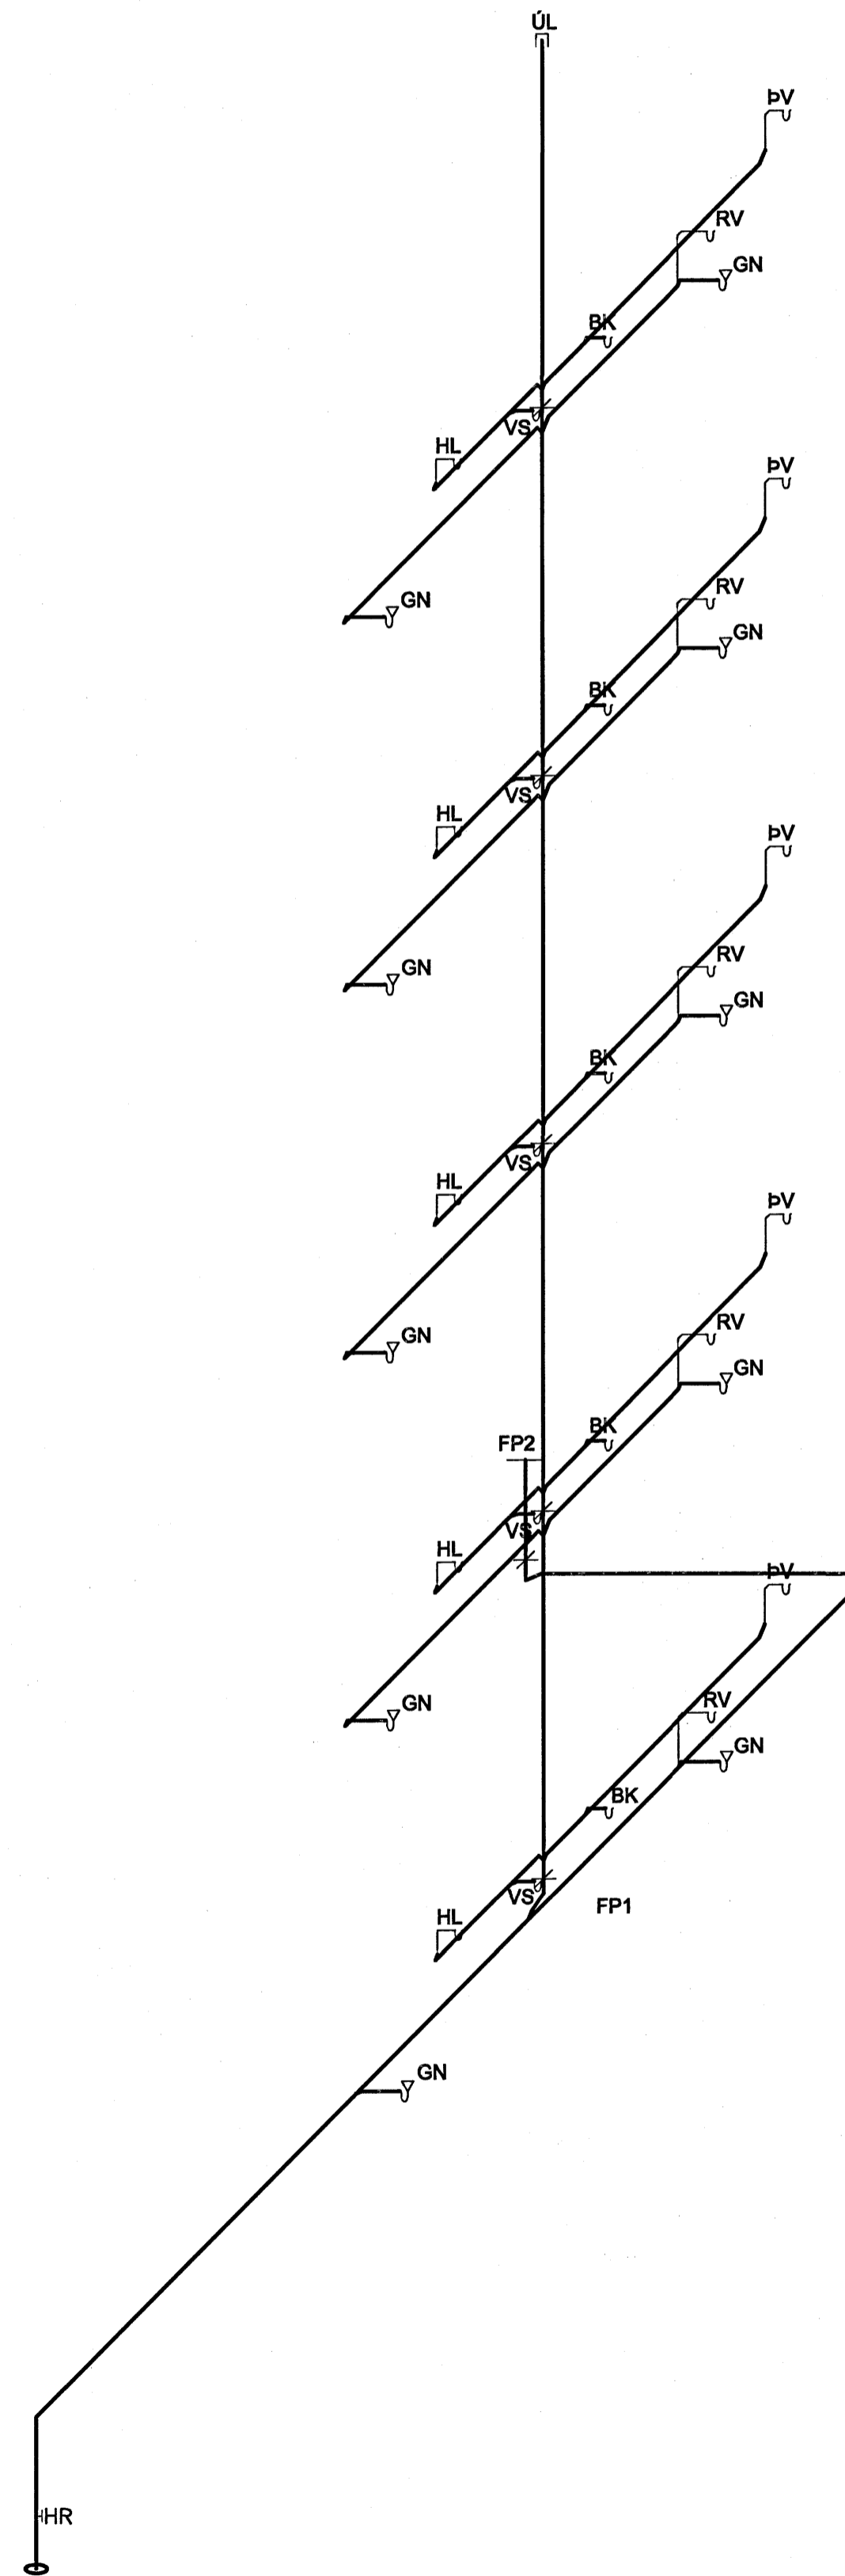


HÚS 17c - RÚMMYND 1. - 5. HÆÐ - 1:50

*Sty. Einar*  
Kt. 110457-2789

ÁRTUN SAMRÆMINGARHÖNDUR

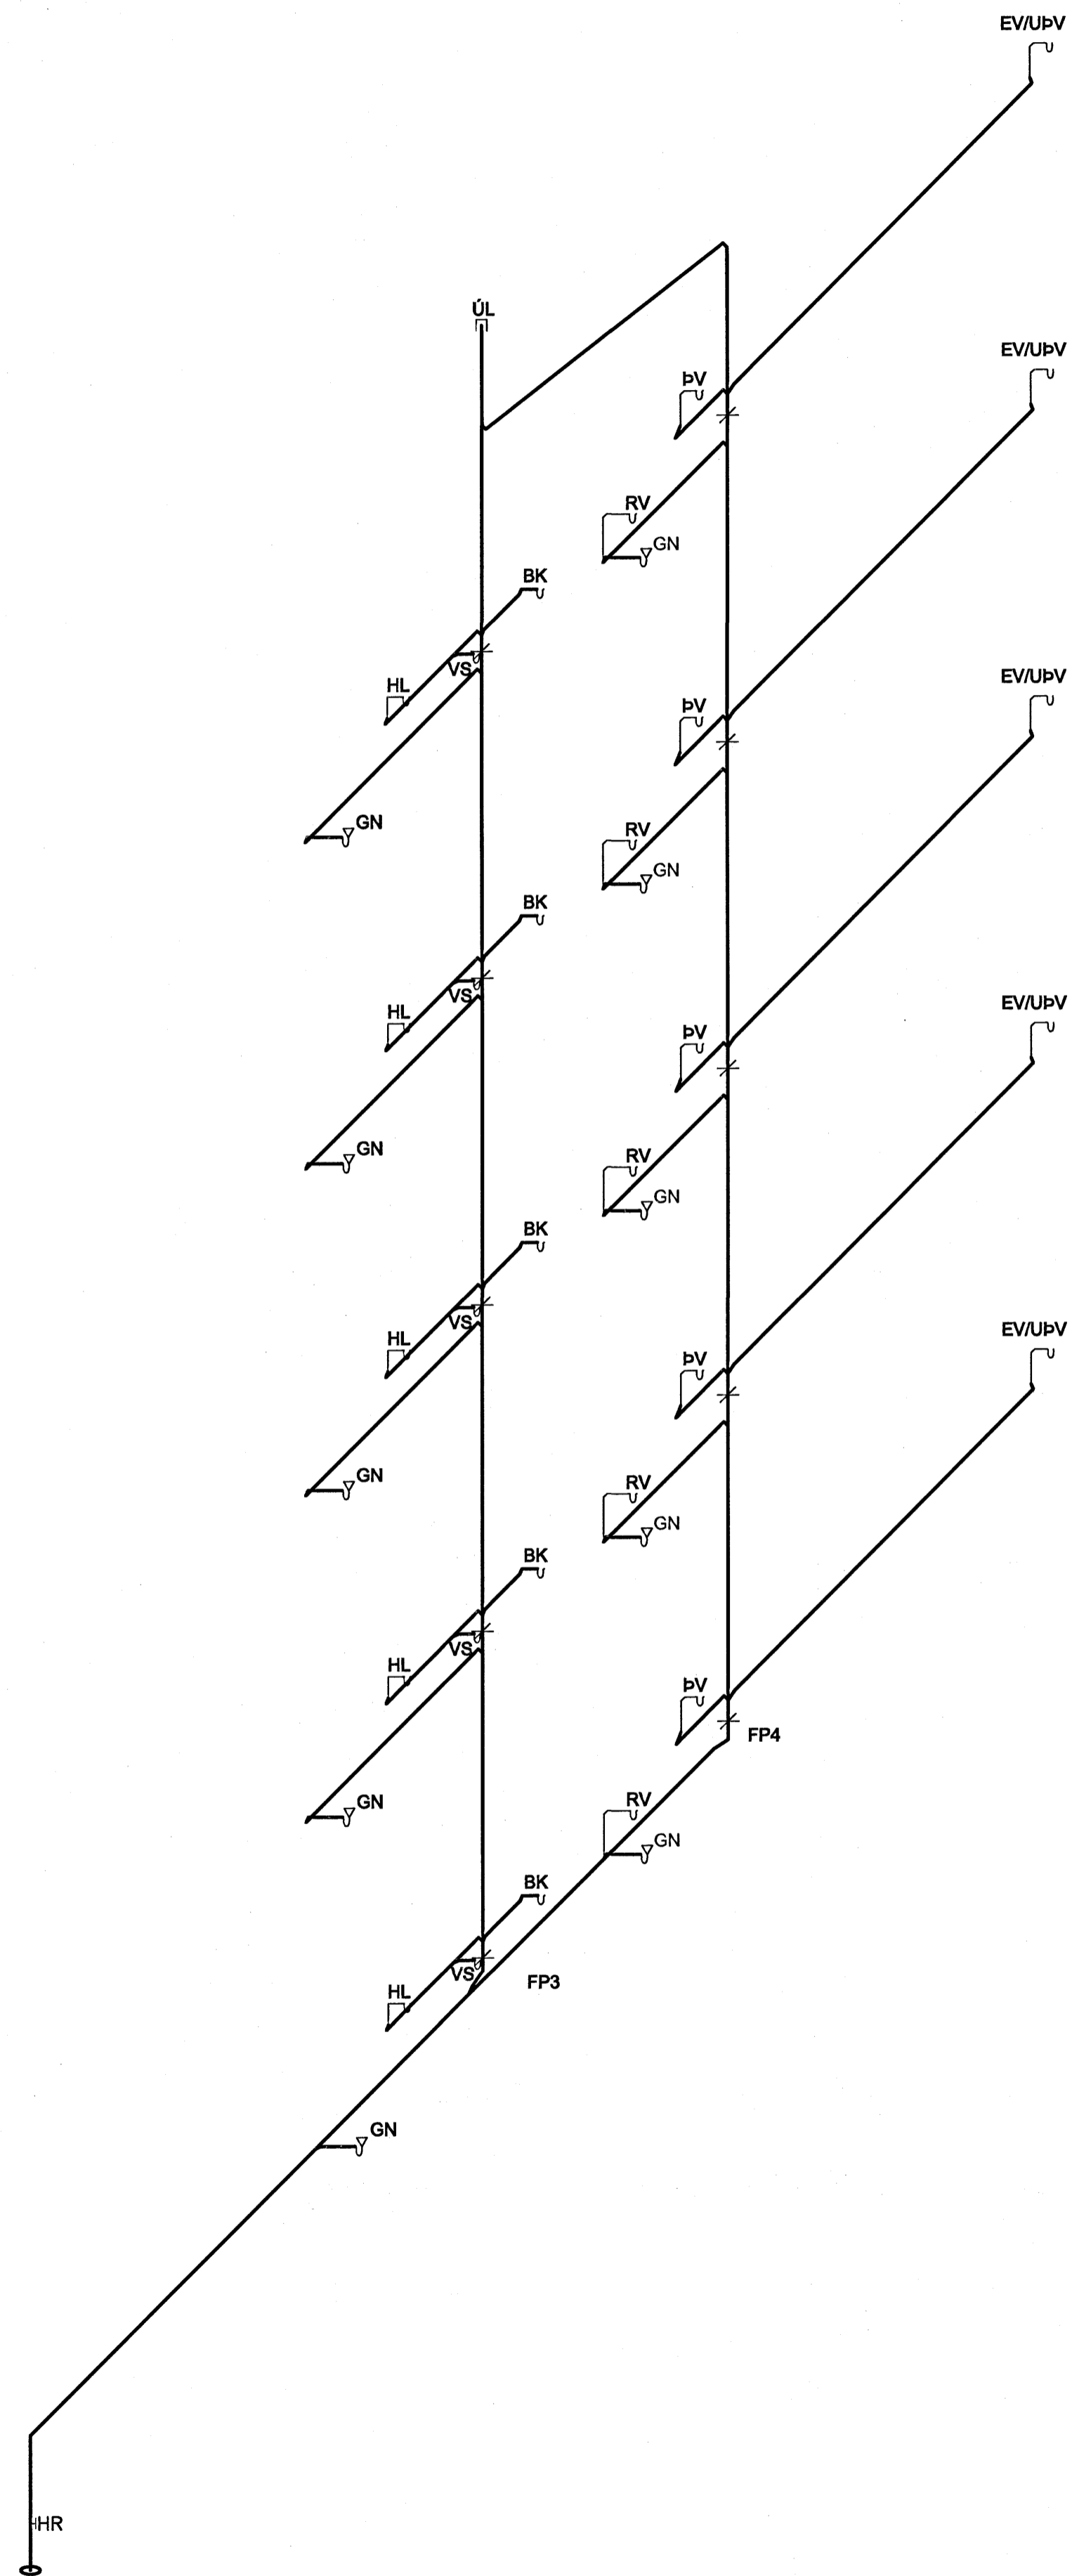

**PIPUSTÆRDIR:**  
PIPUSTÆRDIR SKULU VERA SAMKVÆMT TÖFLU NEMA  
ANNAD SÉ SÝNT Á TEIKNINGU:

TÆKI	FP	VS	EV	RV	GN	HL	BV
DN	100STJ	100PP	50PP	50PP	50PP	40PP	50PP

ÚTLOFTUN EFST Á FALLPÍPUM ER DN75



**TILVÍSANIR:**

ALMENNAR SKÝRINGAR . . . . . SJÁ BL. NR. L(15-21)\_001  
FRÁVEITUKERFI . . . . . SJÁ BL. NR. L(15-21)\_012  
PRÍFAKERFI  
GRUNNMYNDIR . . . . . SJÁ BL. NR. L(17c)\_210-222

BR. DAGS. BREYTING REIKN. TEIKN.

**NORÐURBAKKI 17c**

PRÍFAKERFI  
RÚMMYNDIR  
1.-5. HÆÐ  
MKV.: 1:50  
DAGS: 01.06.2006  
HANNAÐ/TEIKN.: HÖGG  
VERÐNR.: 05104

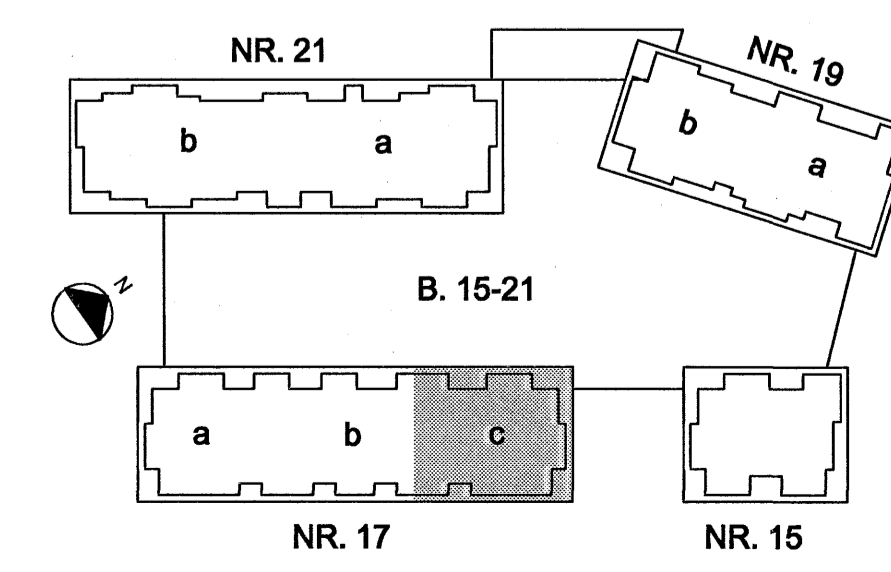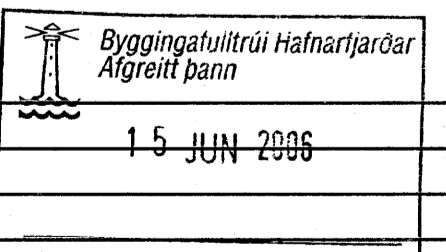

IAV  
YRFARIR: *Sty. Einar*  
SAMÞYKKT: *Sty. Einar*  
KENNITALA: 130657-4438  
TEIKN. NR.: L(17c)\_248

Kennitala: 600105-1400  
Lýngata 4, 110 Reykjavík  
Sími: 577-3080  
Vefbúg: www.conis.is

**Conis**  
VERKFRÆÐINGA- OG  
TEIKNINGAFÉLAG