




STIGAHLAUP ST2 - 10 STK 1:20

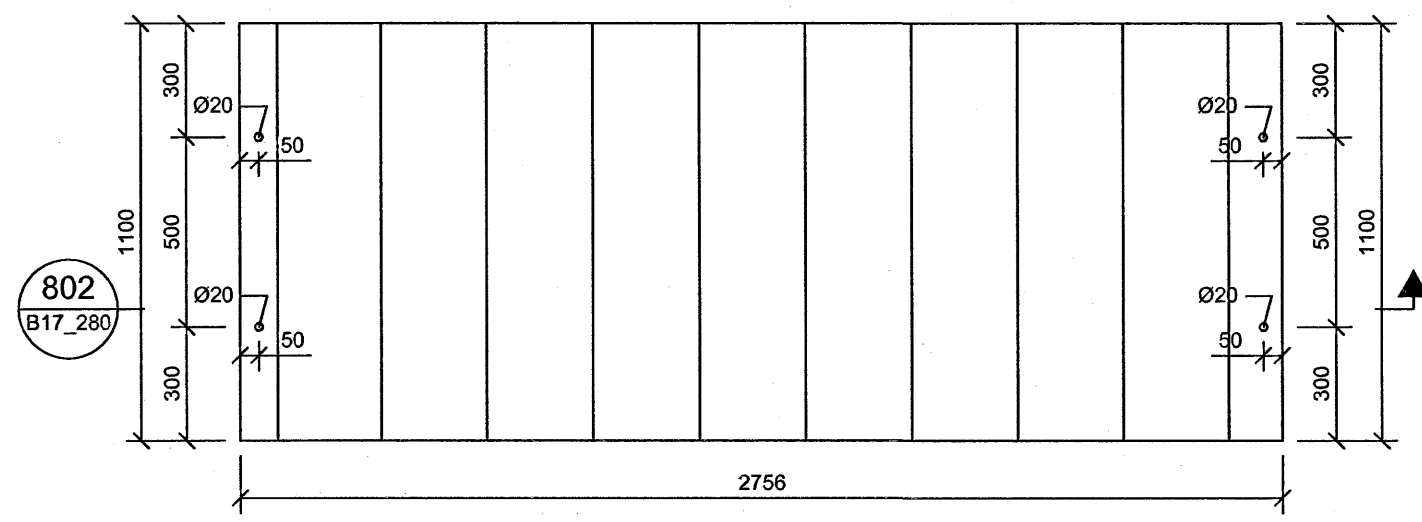


STIGAHLAUP ST3 - 8 STK 1:20

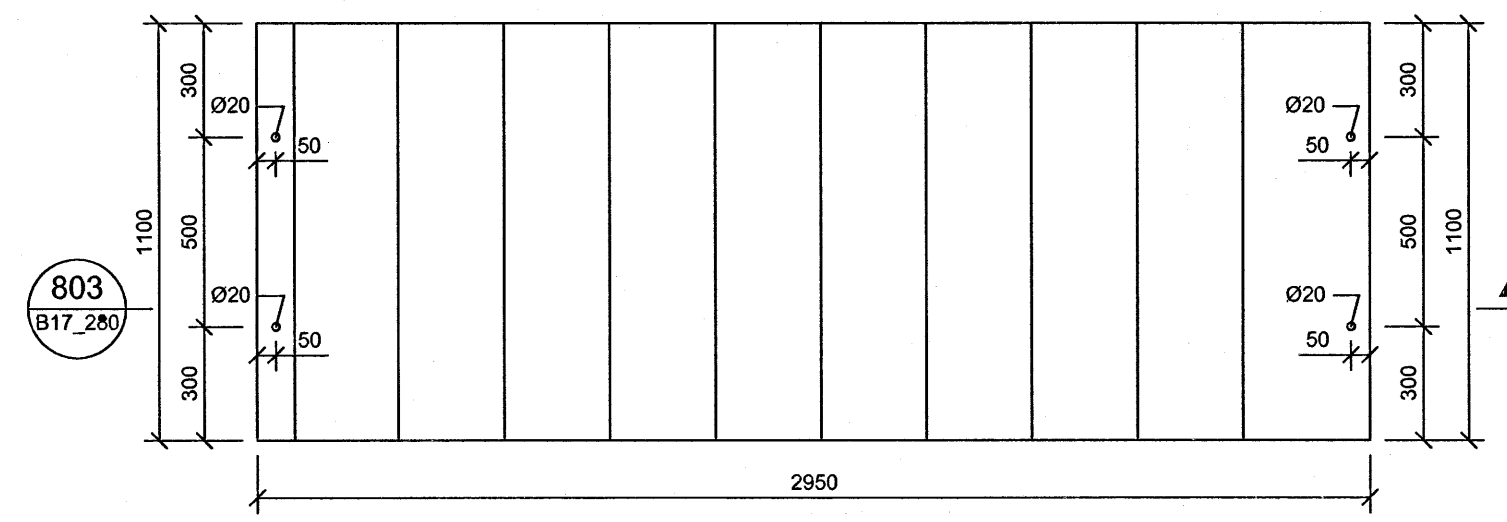


STIGAHLAUP ST4 - 2 STK 1:20

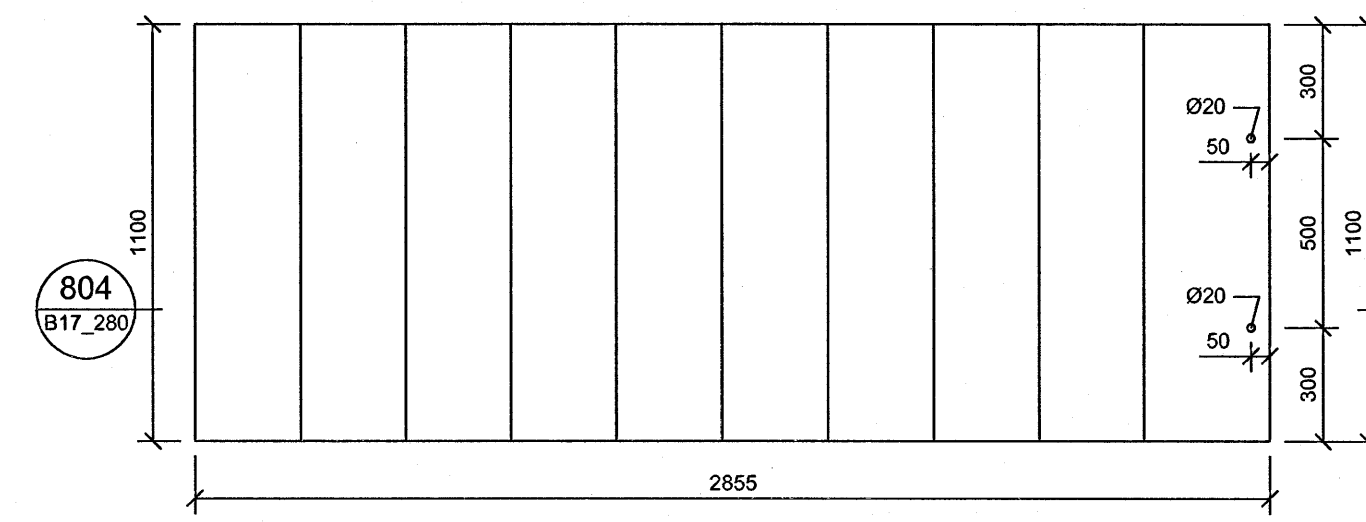


802 SNID 1:20

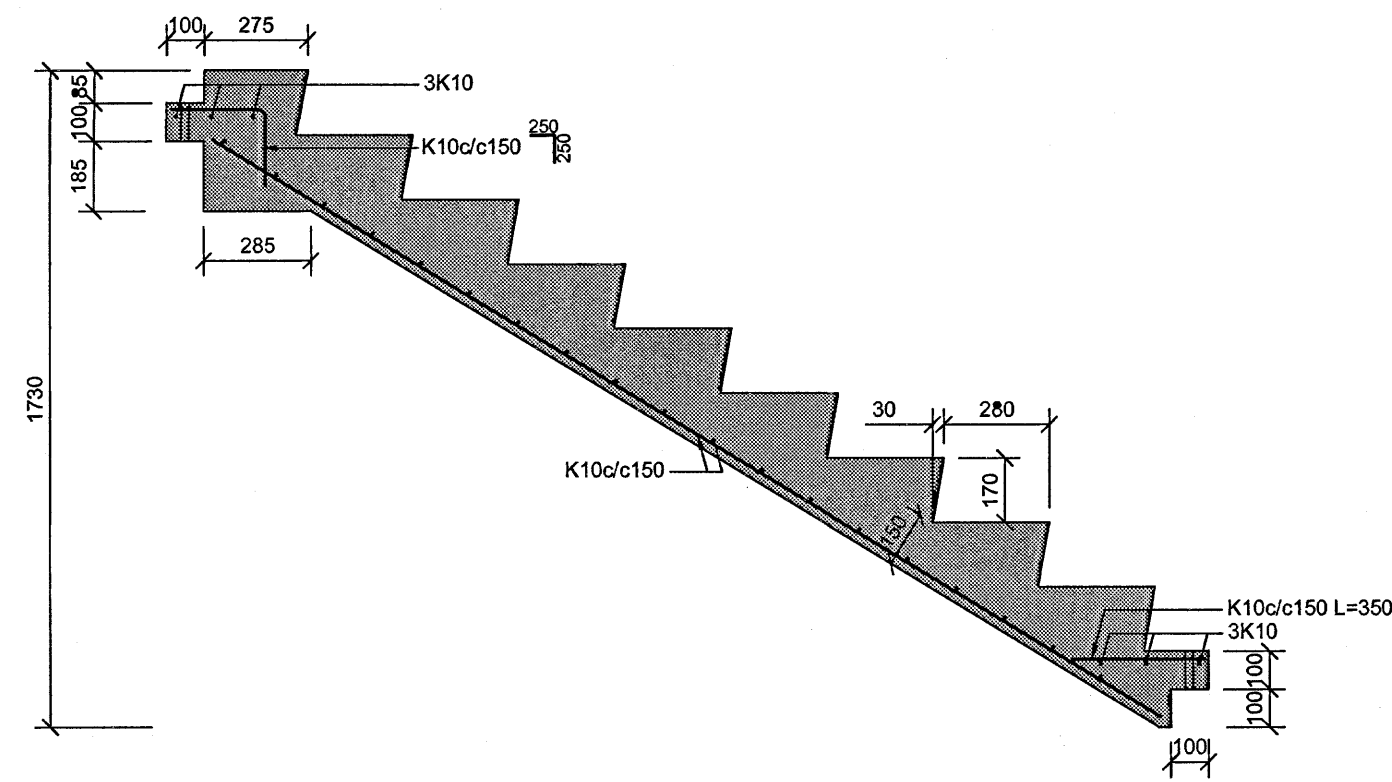

803 SNID 1:20

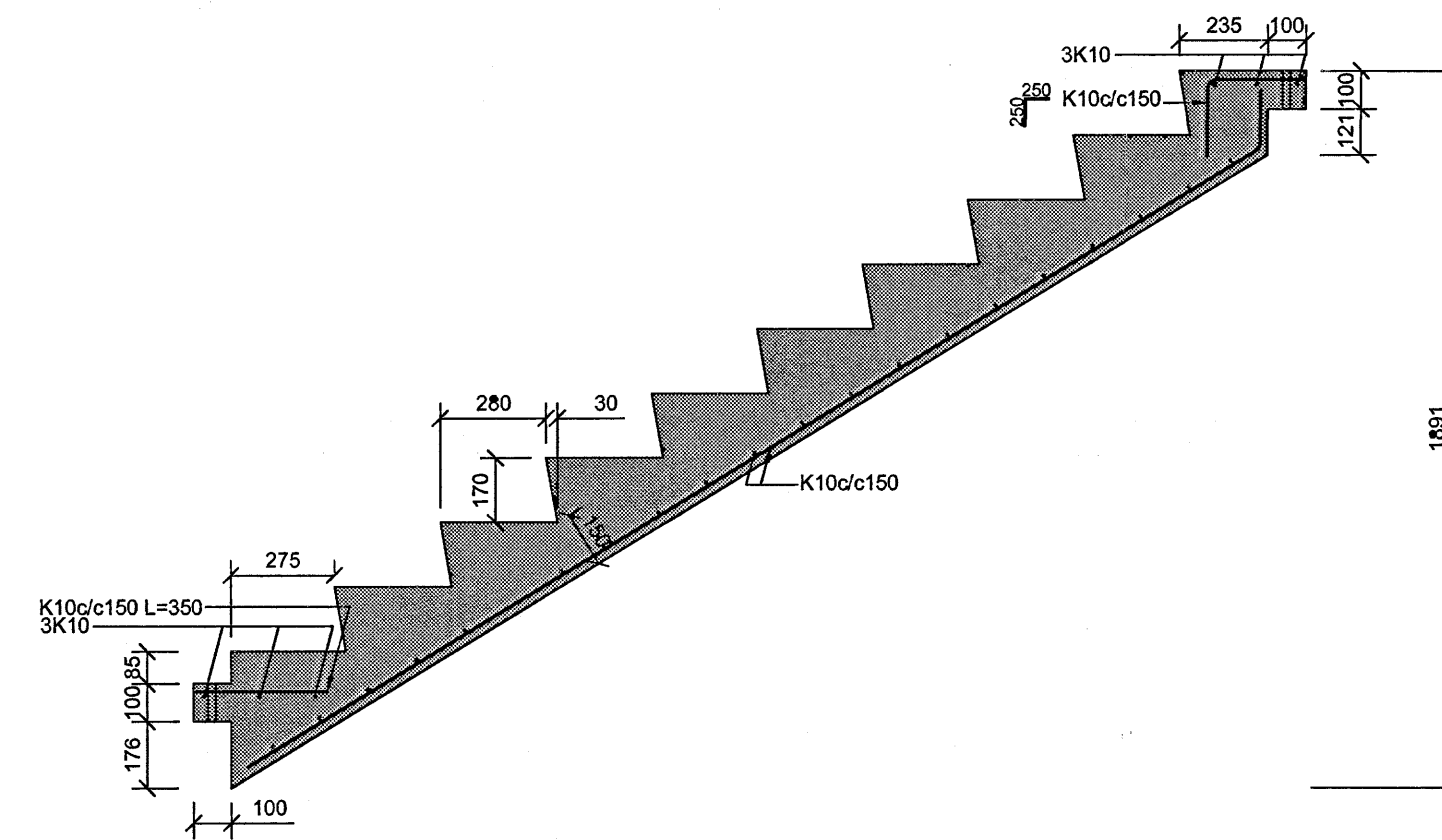

804 SNID 1:20

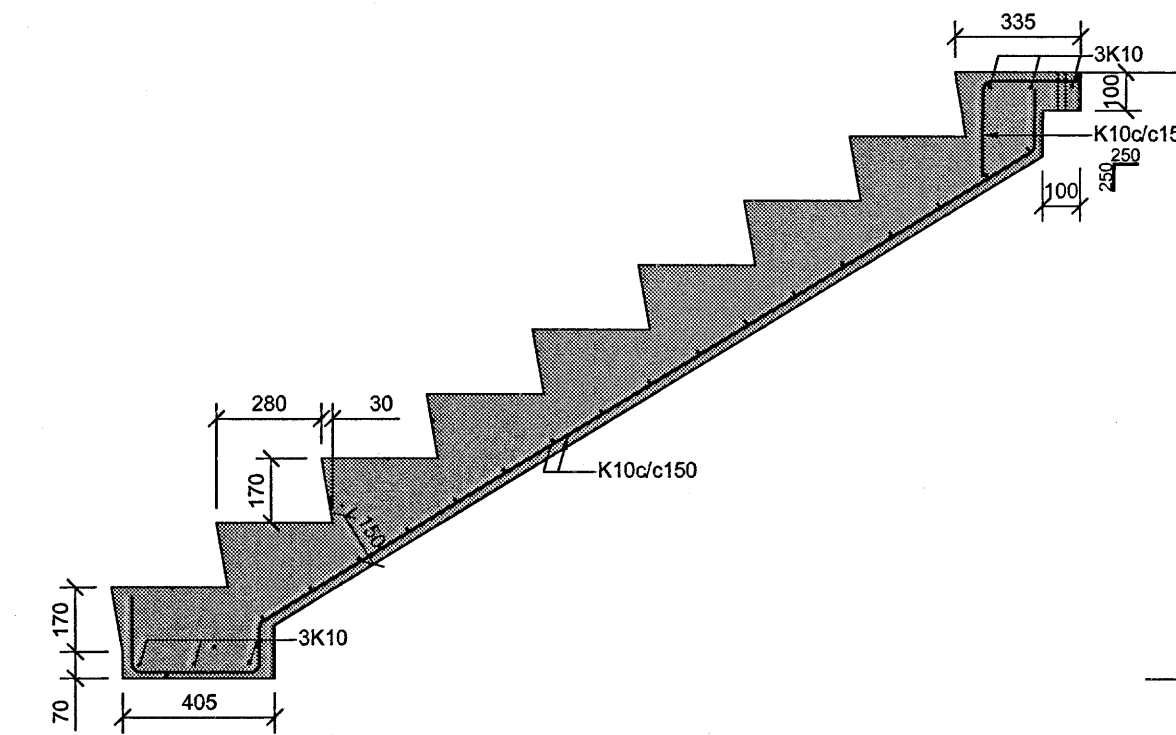


Handwritten signature
Kt. 110457-2789

ÁRTUN SAMÞRÆMINGARHÖNDUÐAR

STEYPA Í STIGA:

- BROTÞOLSFLOKKUR: C25/30
- SEMENTSMAÐN: MINNST 320 kg/m³
- VATNSSEMENTSTALA: < 0,50
- HÁMARKSSTEINASTÆRD: 25 mm
- LOFTINNIHALD: 5 - 6%
- FJARL STUÐULL LOFTS: < 0,25mm
- LÁGMARKSHULA: 25 mm

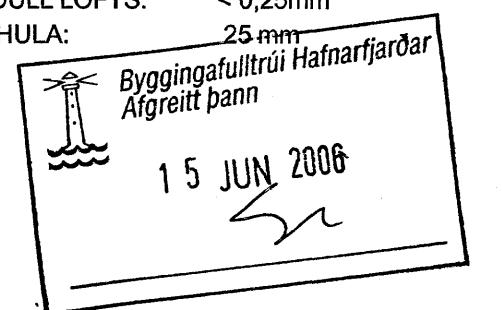

BR. DAGS. BREYTING REIKN. TEIKN.

NORÐURBAKKI 17

BURÐARVIRKI
SÉRMYNDIR AF STIGUM

MKV: 1:20

DAGS: 01.06.2006

HANNAÐITEIKN: HEGG

VERÐUR: 05104

IAV **Conís**
TEIKNFRÁDRAGGJÖF
Kennitala: 800105-1400
Lýngata 4, 110 Reykjavík
Sími: 517-3069
Veffang: www.conis.is

