




ÚTLIT SUÐUR
1:50

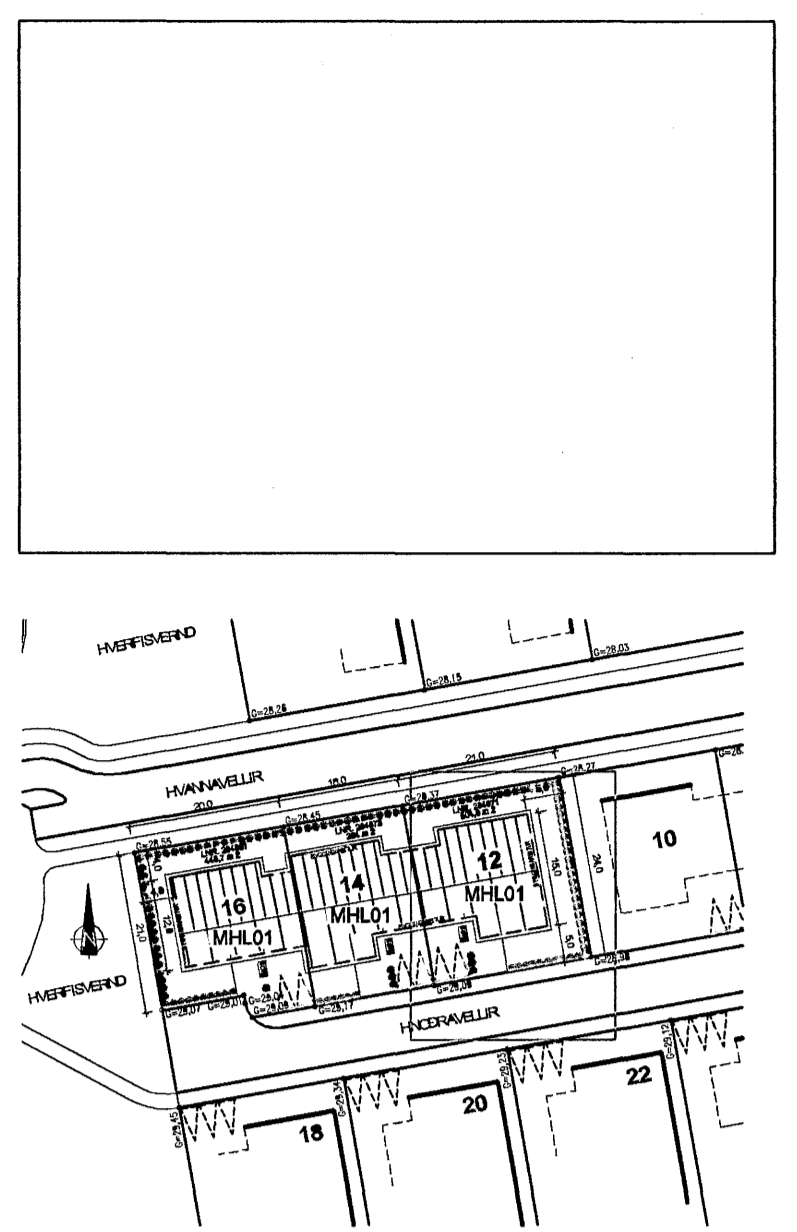


ÚTLIT NORÐUR
1:50

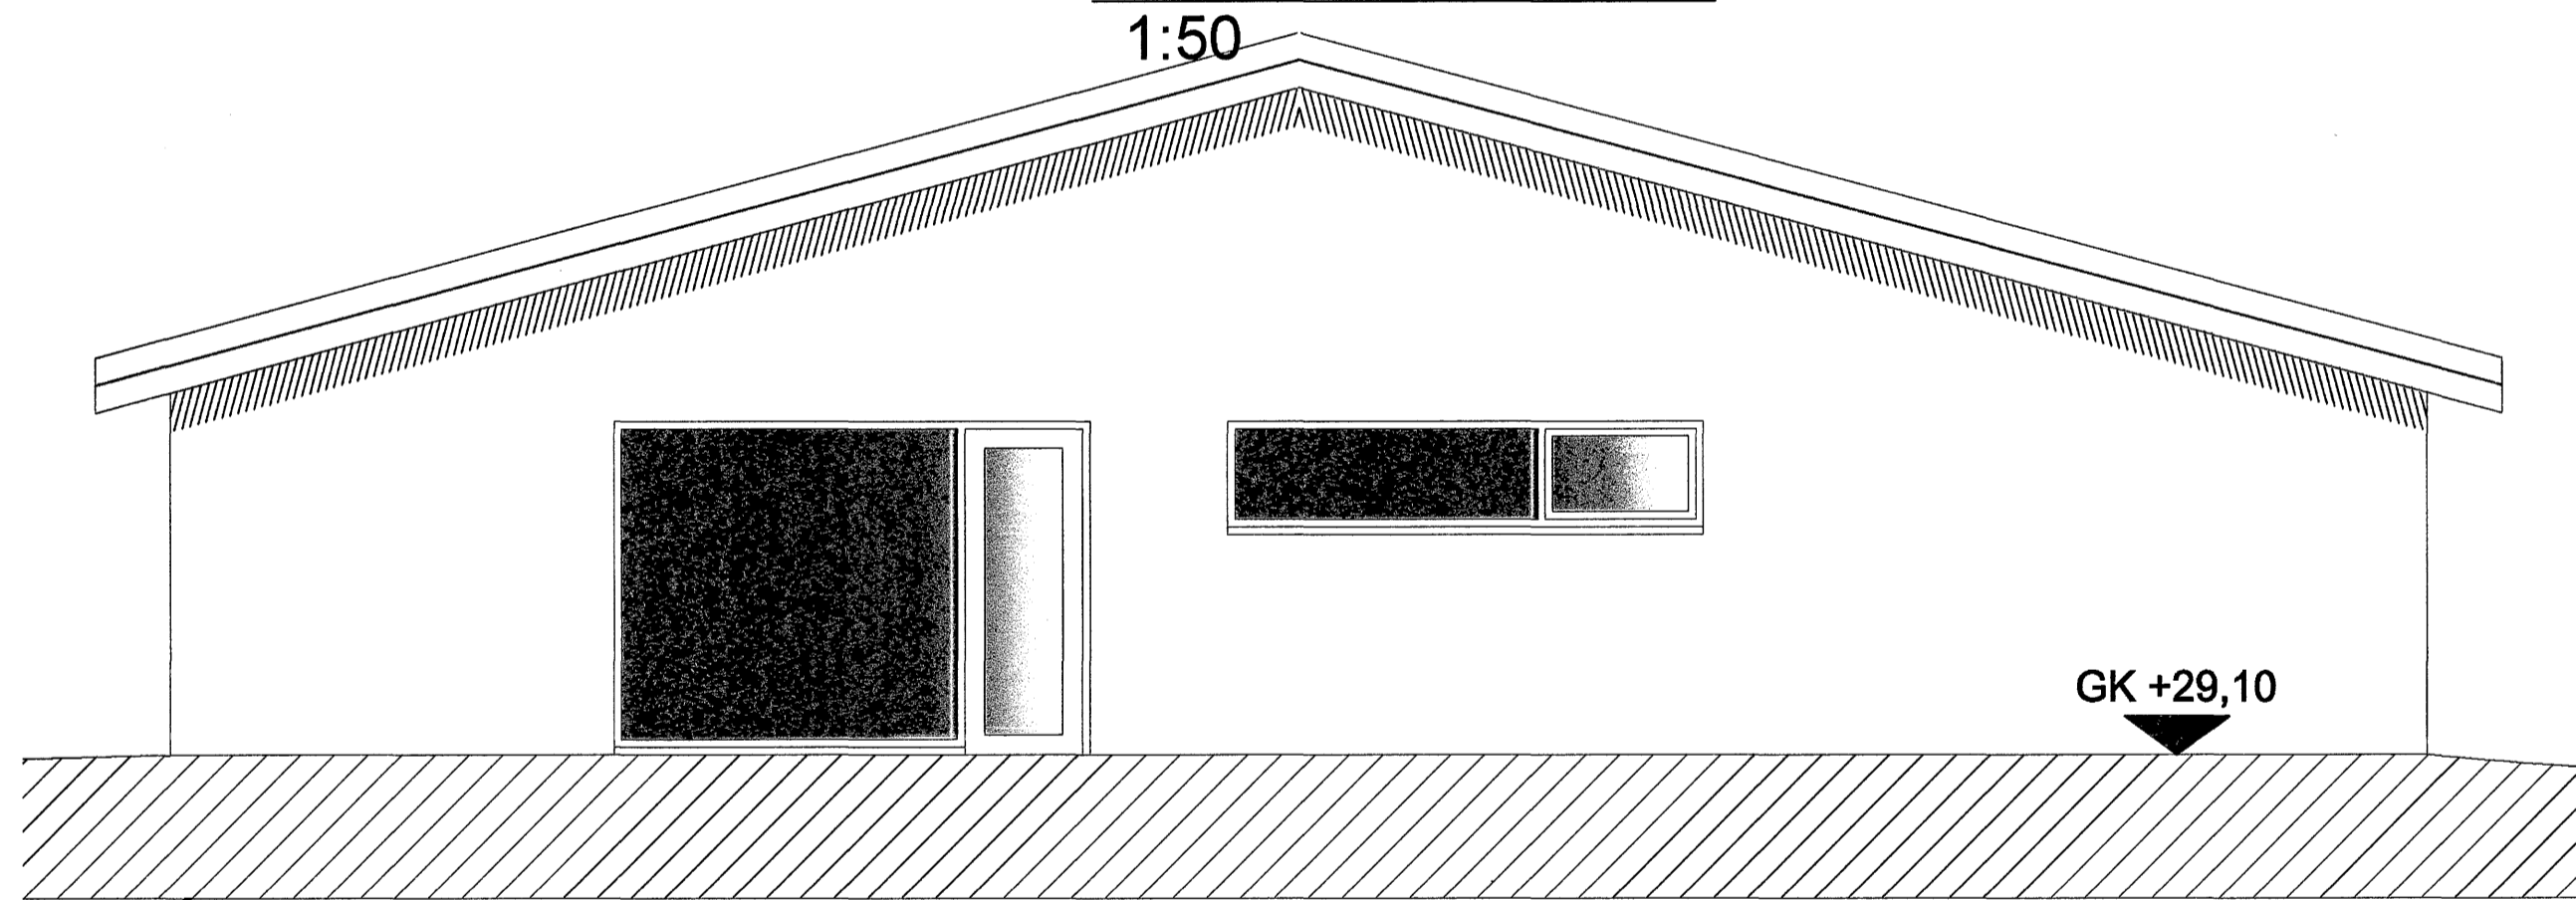


ÚTLIT AUSTUR
1:50

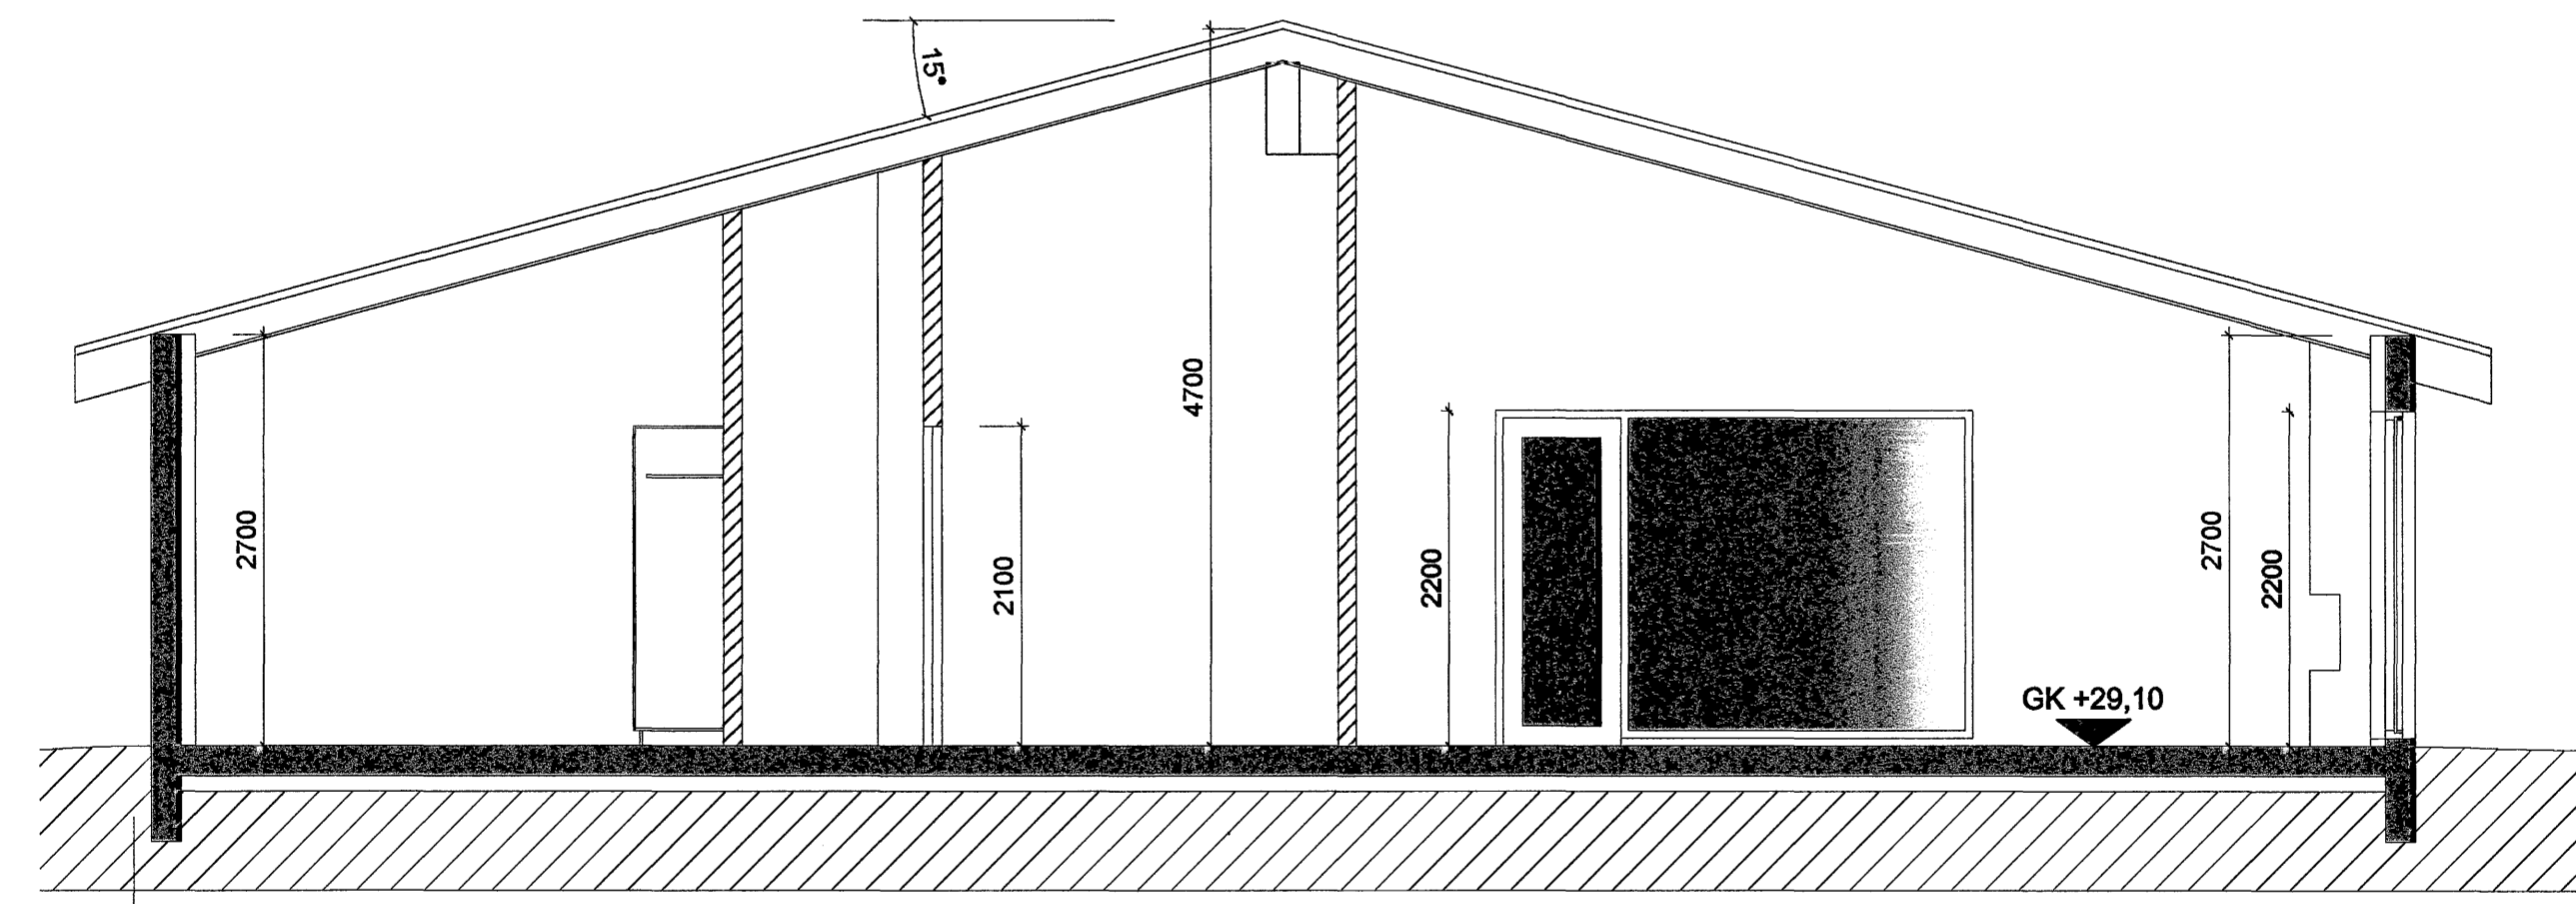

SNEIÐING D-D
1:50

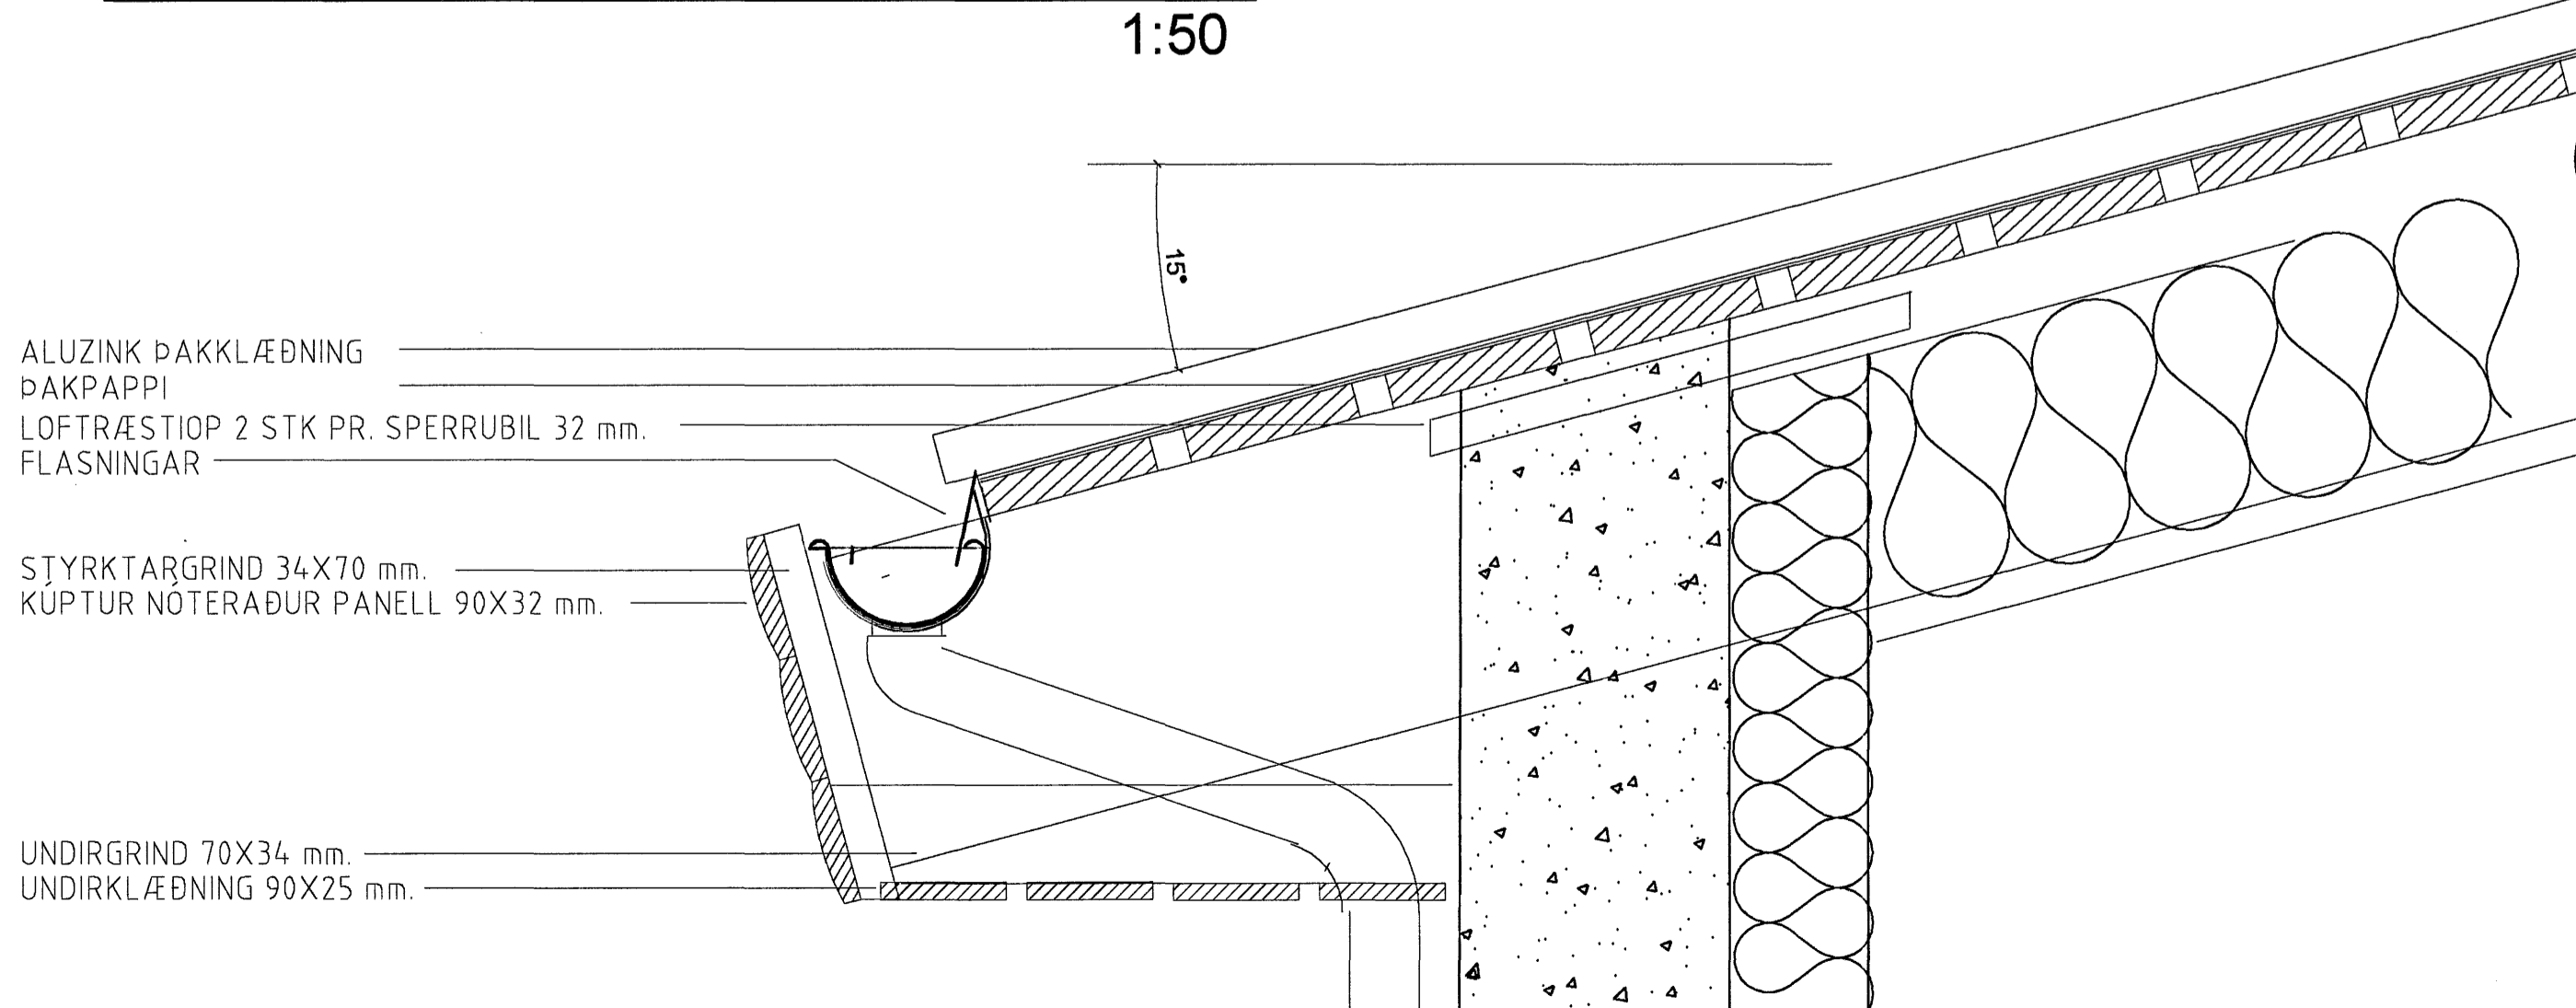

Deilir X þakkantur 1:5

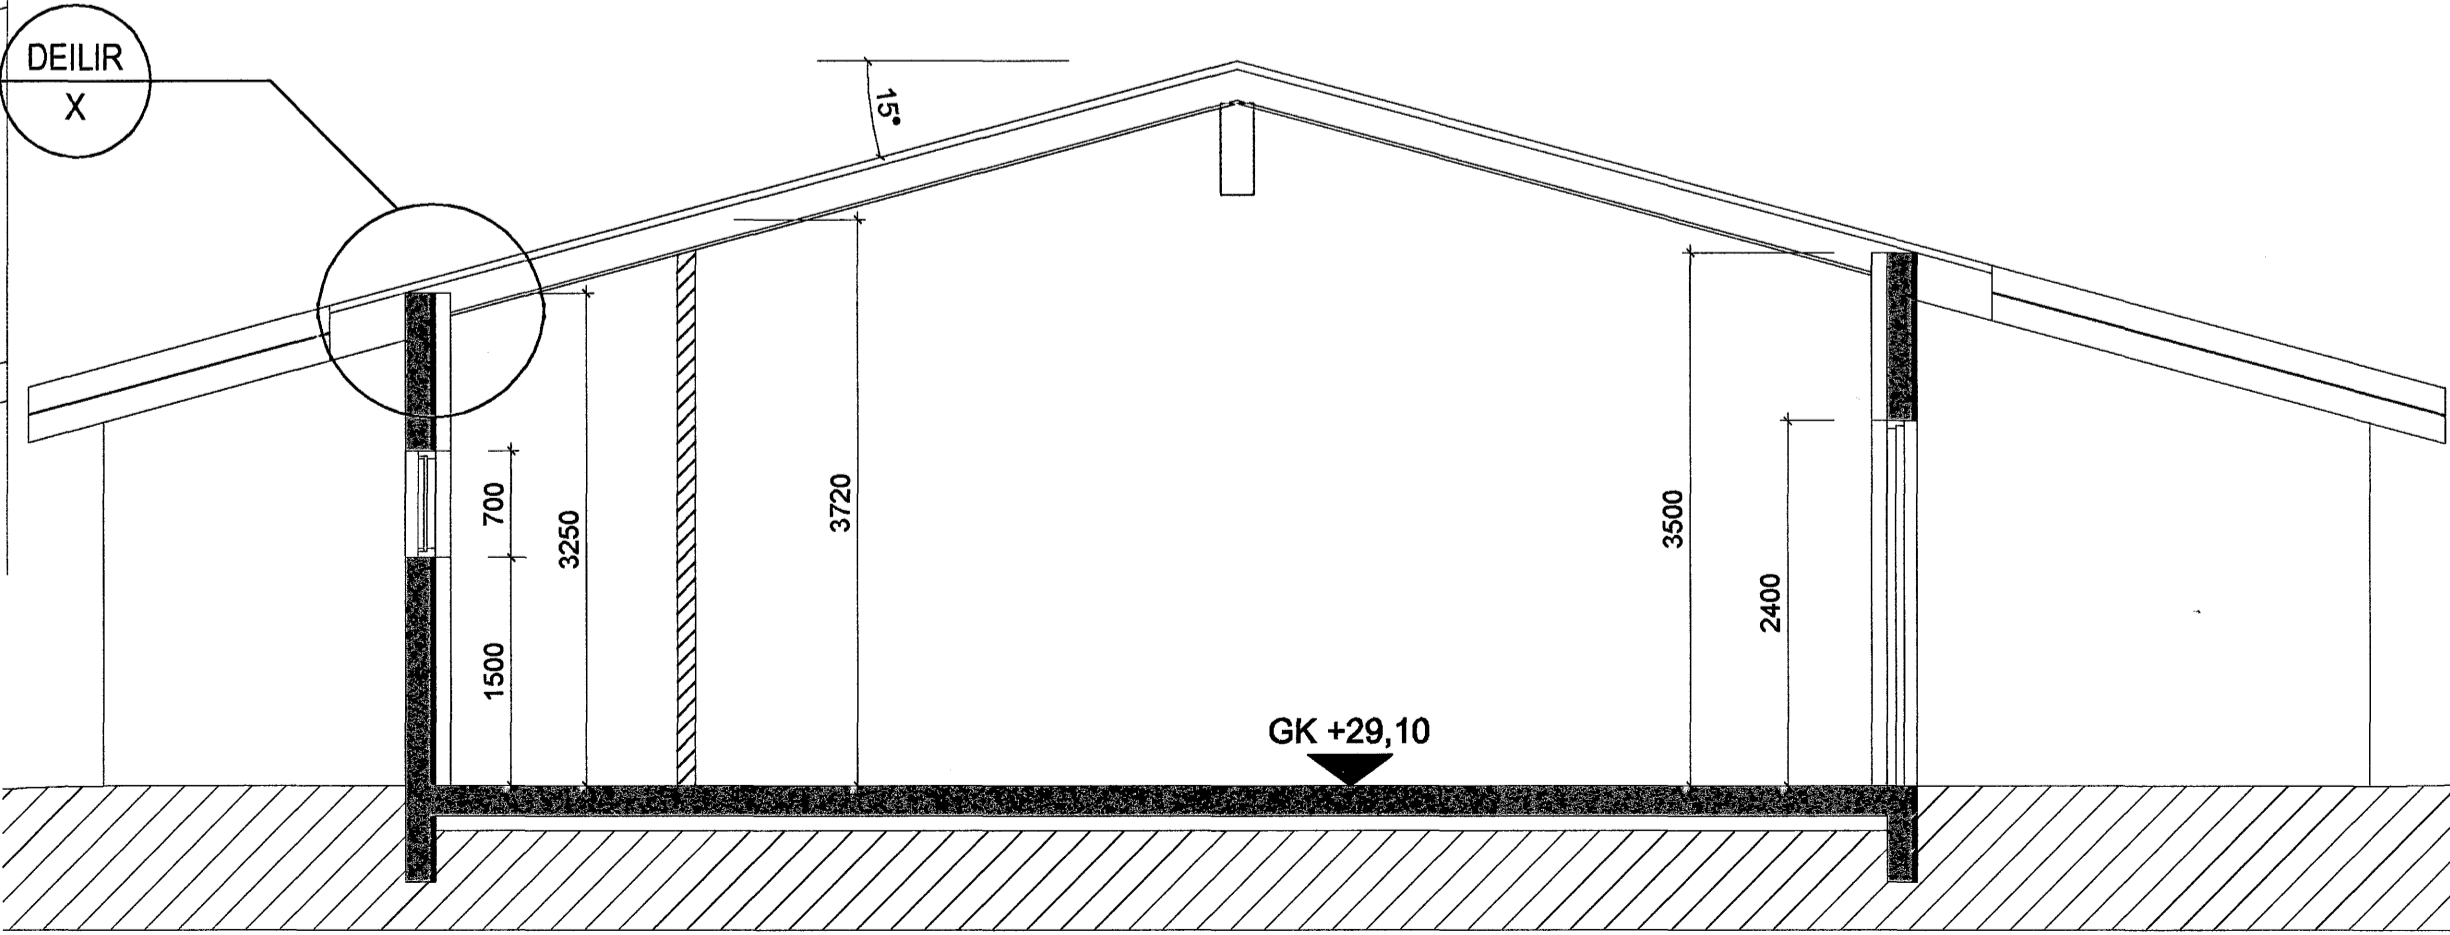

SNEIÐING B-B
1:50

- ALUZINK ÞAKKLÆÐNING
- ÞAKPAPPI
- LOFTRÆSTIOP 2 STK PR. SPERRUBIL 32 mm.
- FLASNINGAR
- STYRKARGRIND 34X70 mm.
- KUPTUR NÓTERADUR PANELL 90X32 mm.
- UNDIRGRIND 70X34 mm.
- UNDIRKLÆÐNING 90X25 mm.

BREYTINGAR	NR.	DAGS.	BREYTING	SP.

K.J. HÖNNUN EHF 480902-2150
 TEL: 554-3232
 TEL: 897-3660
 TEL: 899-3234
 E-MAIL: kjhonnun@list.is

HÖNNUN - SKIPULAG - RÁÐGJÖF
 KJARTAN RÁFNSSON FÍLIÐSA 270365-3539
 JÓN M. HALLDÓRSSON BYGGINGAFR. 091162-3509

SAMÞYKKT *JMH*

VERK
 HNOÐRAVELLIR 12-14-16
 HAFNARFIRÐI

TEKNING
 ÚTLIT, SNEIÐINGAR OG DEILIR samþykkt þann
 29 MARS 2007

KVARDI
 1:50, 1:5

Byggingafrútrúinn / Hafnarfirði
 E. Sigurbjartur Halldórsson