




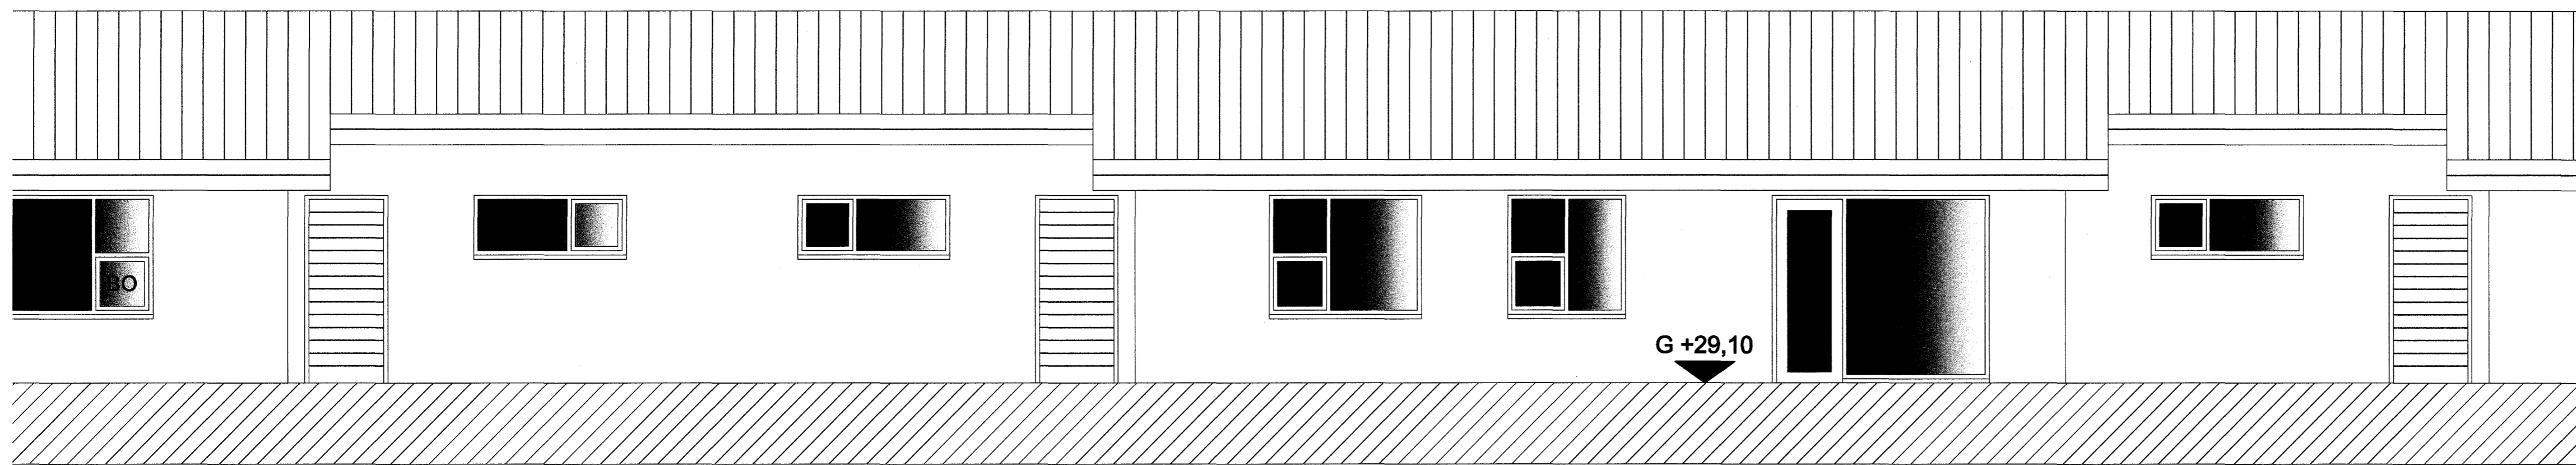

ÚTLIT SUÐUR
1:50

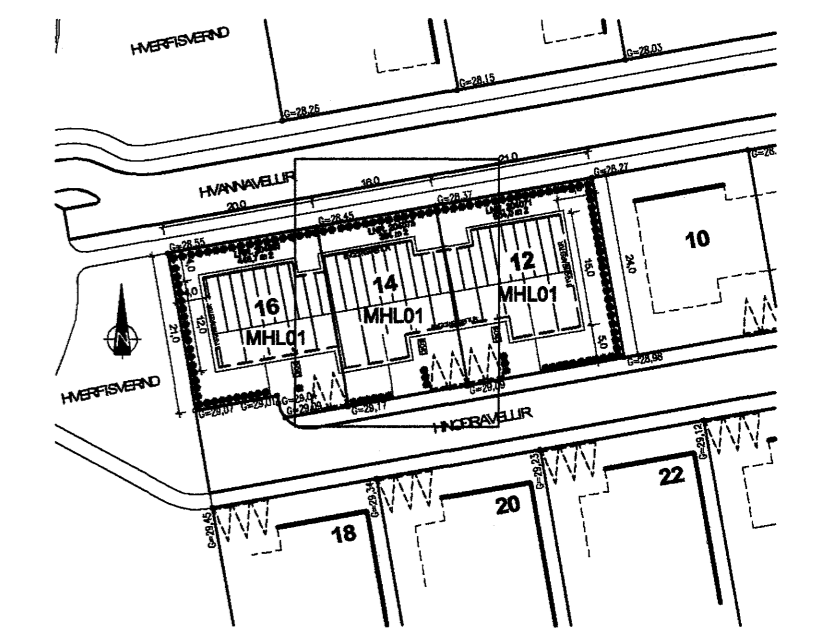

ÚTLIT NORÐUR
1:50

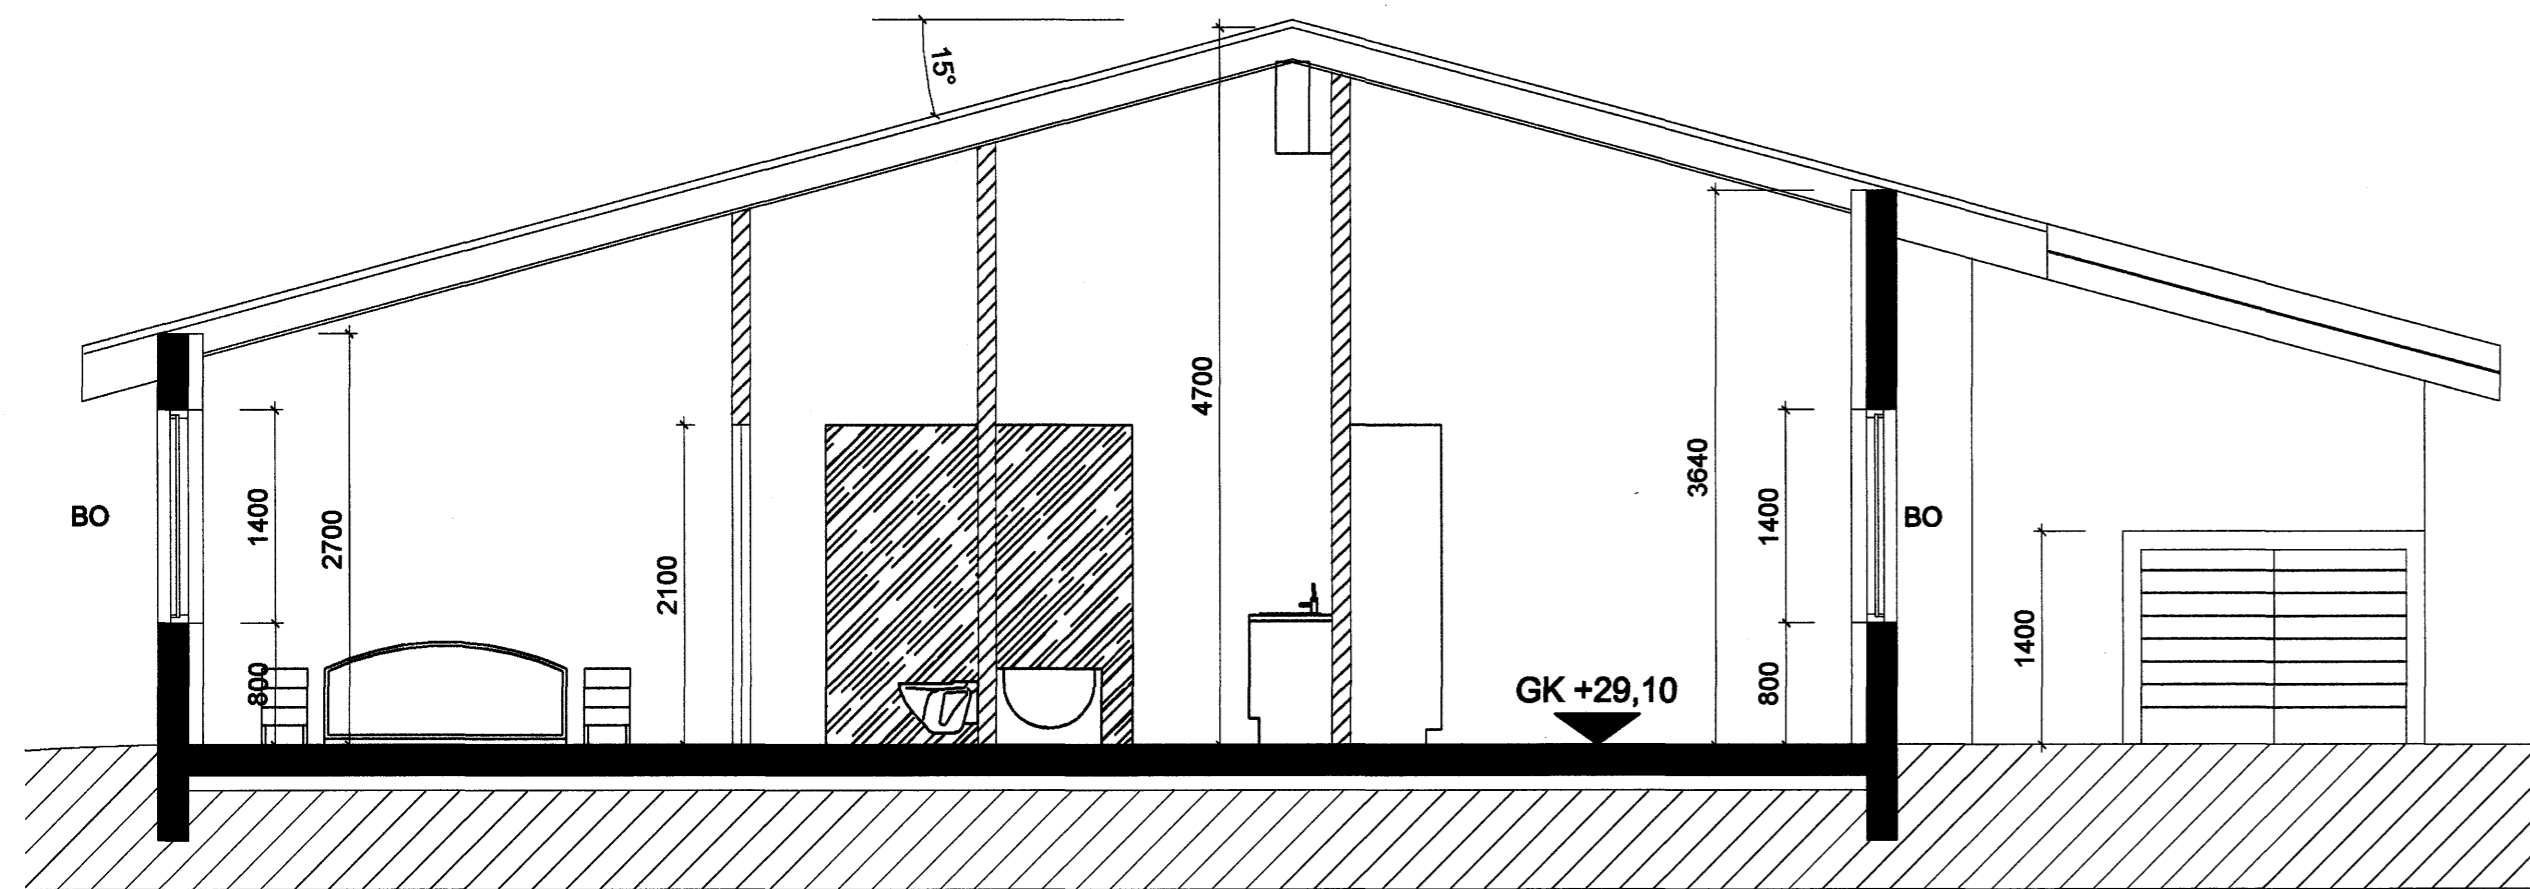


BO

ALUZINK ÞAKKLÆÐNING
ÞAKPAPPI
LOFTRÆSTIOP 2 STK PR. SPERRUBIL 32 mm.
FLASNINGAR

STYRKTARGRIND 34X70 mm.
KÚPTUR NÓTERAÐUR PANELL 90X32 mm.

UNDIRGRIND 70X34 mm.
UNDIRKLÆÐNING 90X25 mm.

Deilir X þakkantur 1:5

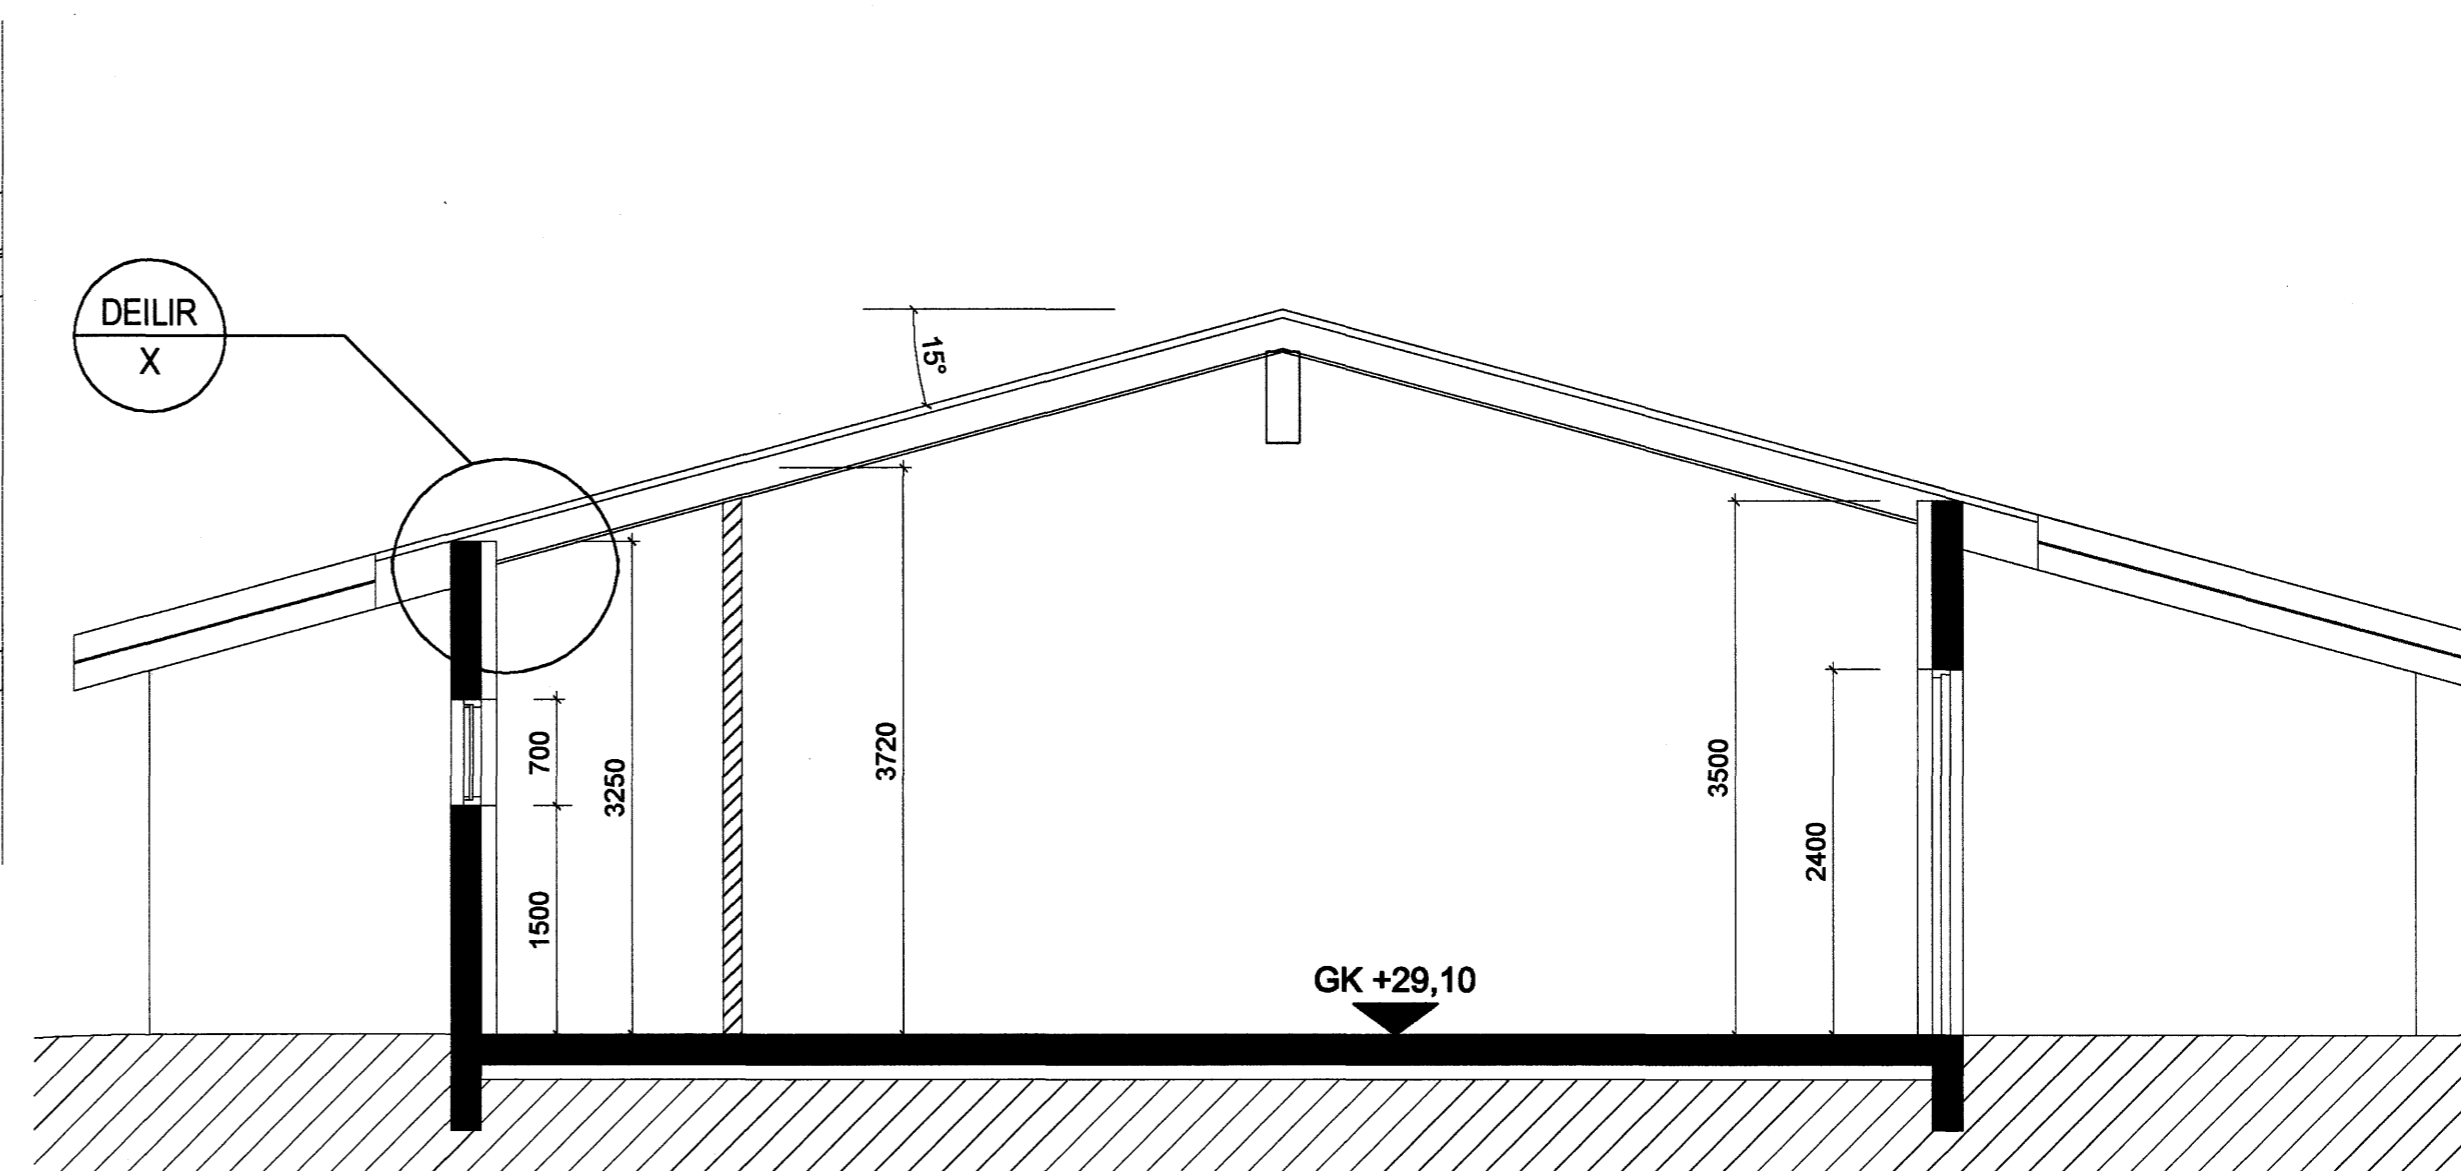

SNEIDING B-B

1:50

BREYTINGAR			
NR.	DAGS.	BREYTING	SB.

K.J. HÖNNUN EHF 480802-2150
TEL: 554-3232
TEL: 897-3980
TEL: 896-3234
E-MAIL: kjhonnun@vair.is

HÖNNUN - SKIPULAG - RÁÐGJÖF
KJARTAN RÁFNSSON FÍLÍÐSA 270365-3539
JÓN M. HALLDÓRSSON BYGGINGAFR. 091162-3509

SAMÞYKKT
VERK: HNOÐRAVELLIR 12-14-16
HAFNARFIRÐI

TEKNING
ÚTLIT, SNEIDINGAR OG DEILIR samþykkt þann

KVARÐI
1:50, 1:5
29 MARS 2007

Byggingafulltrúinn í Hafnarfirði
F.h. Sigurbjartur Halldórsson

DAGS: 23.02.2007
TEKNAÐ AF: KR, JMH
TEKNING NR.: 20-05