




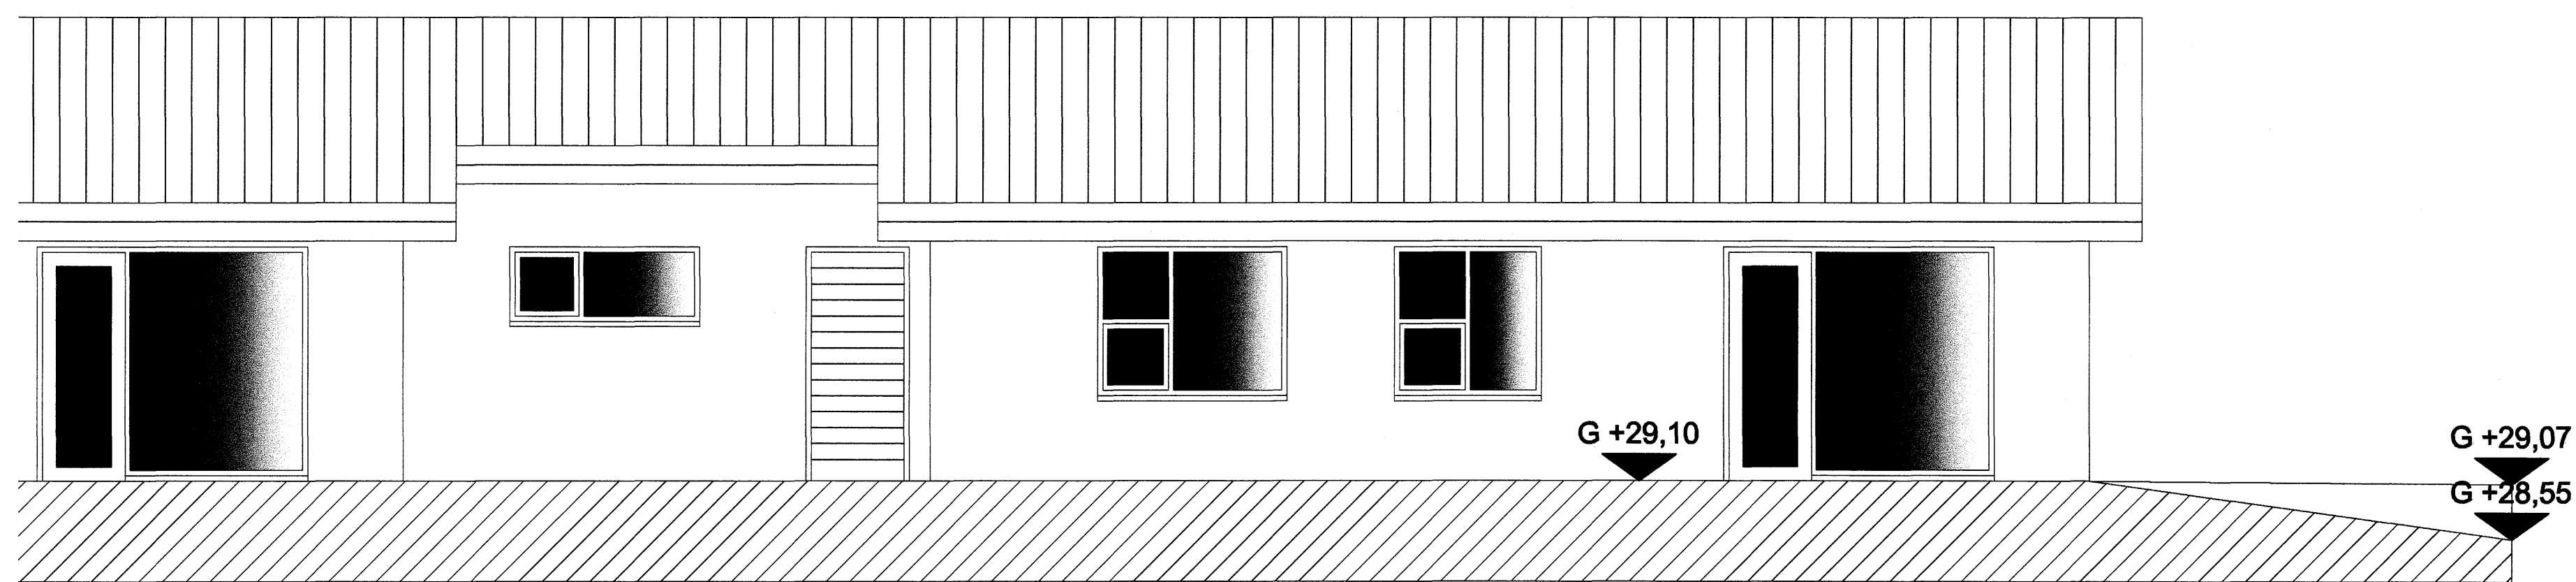

ÚTLIT SUÐUR
1:50

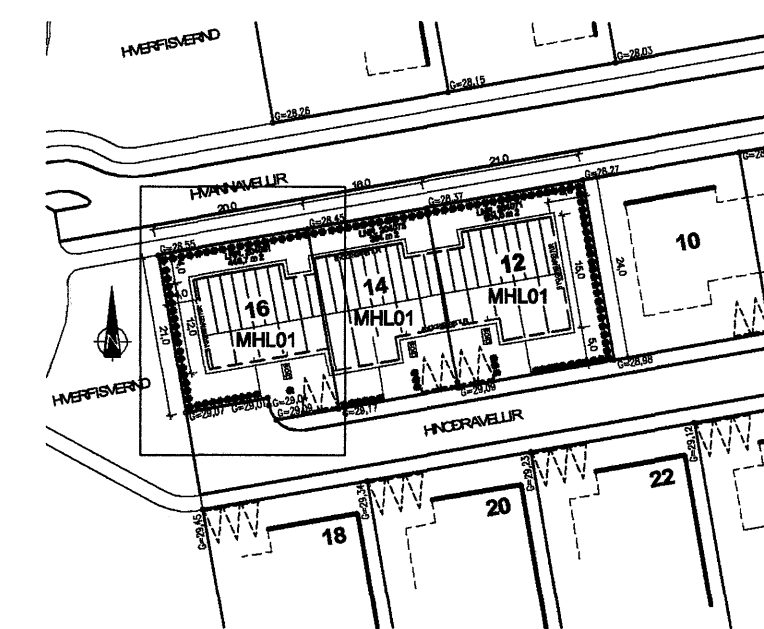


ÚTLIT NORÐUR

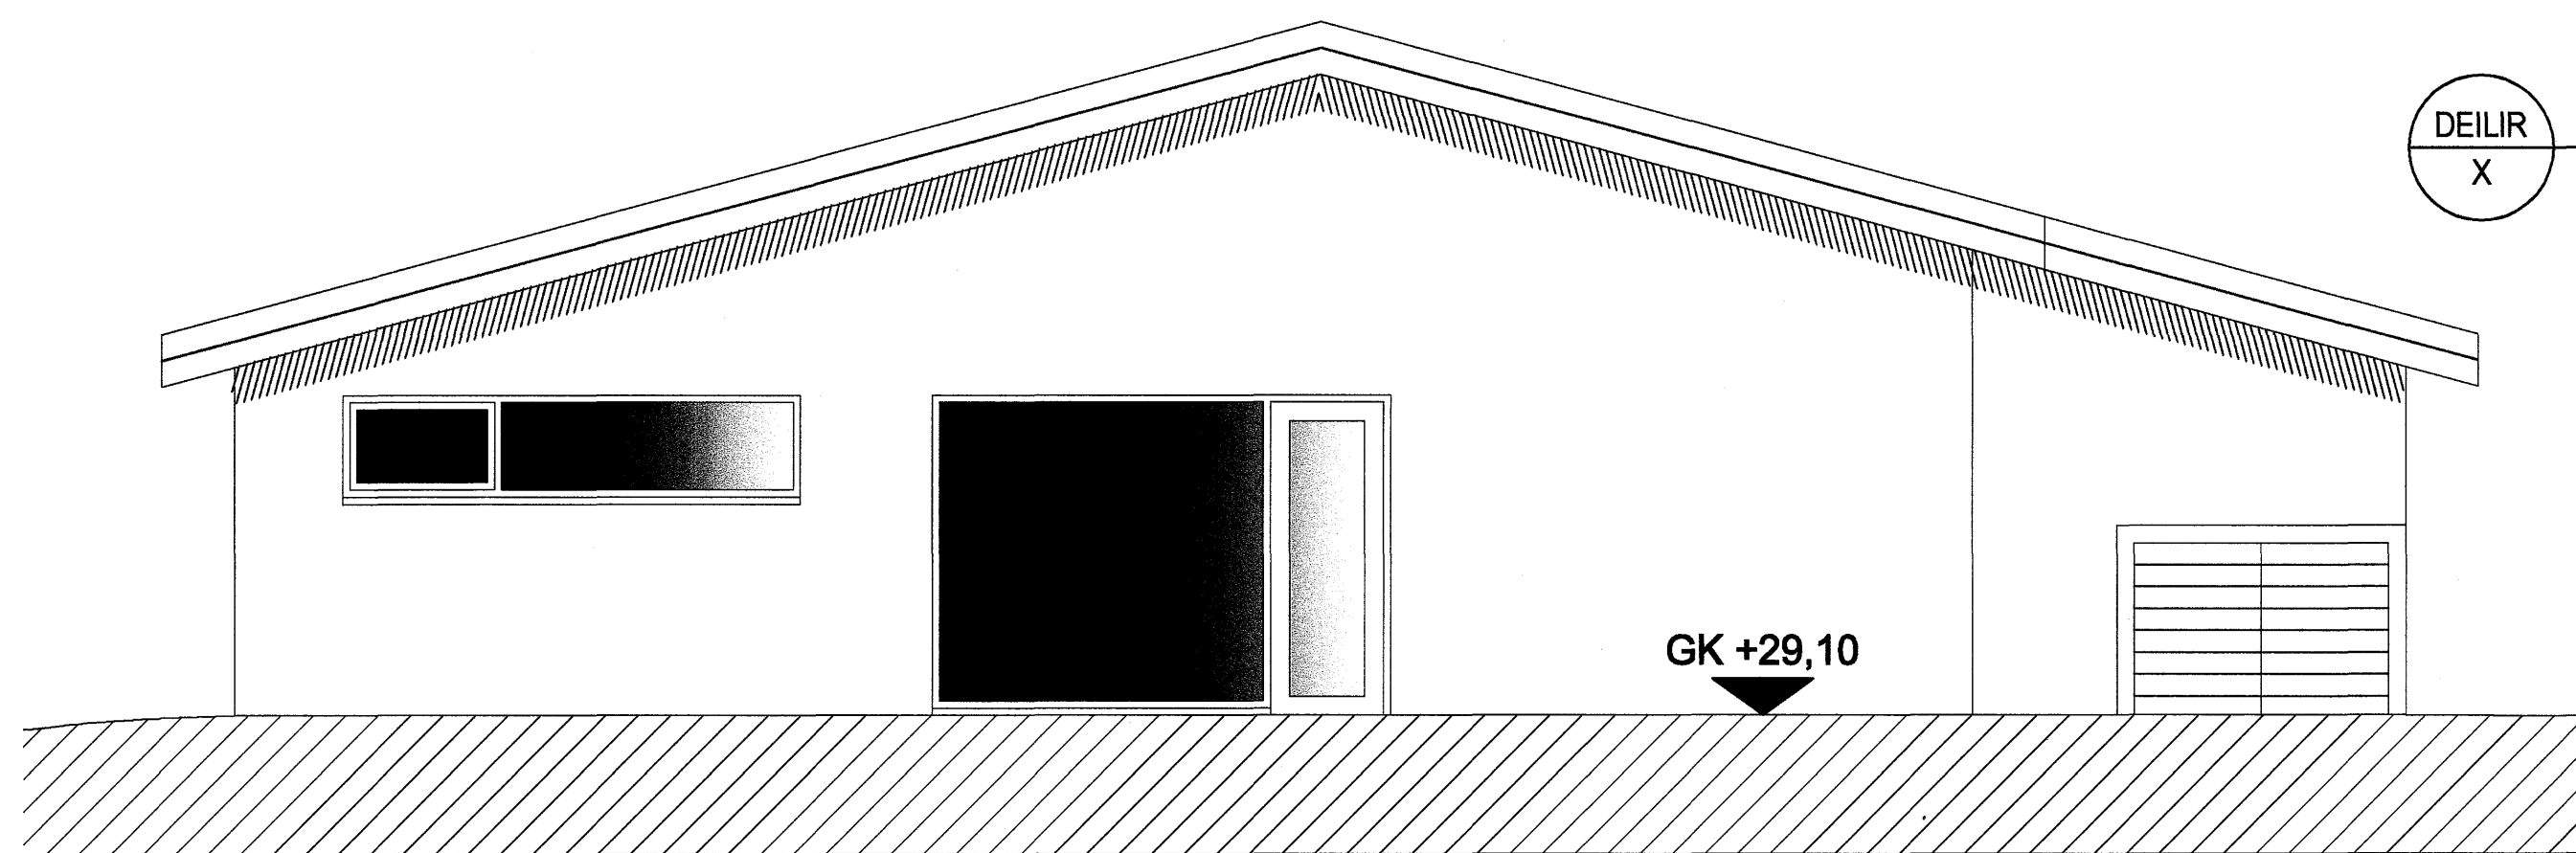

ÚTLIT VESTUR

1:50

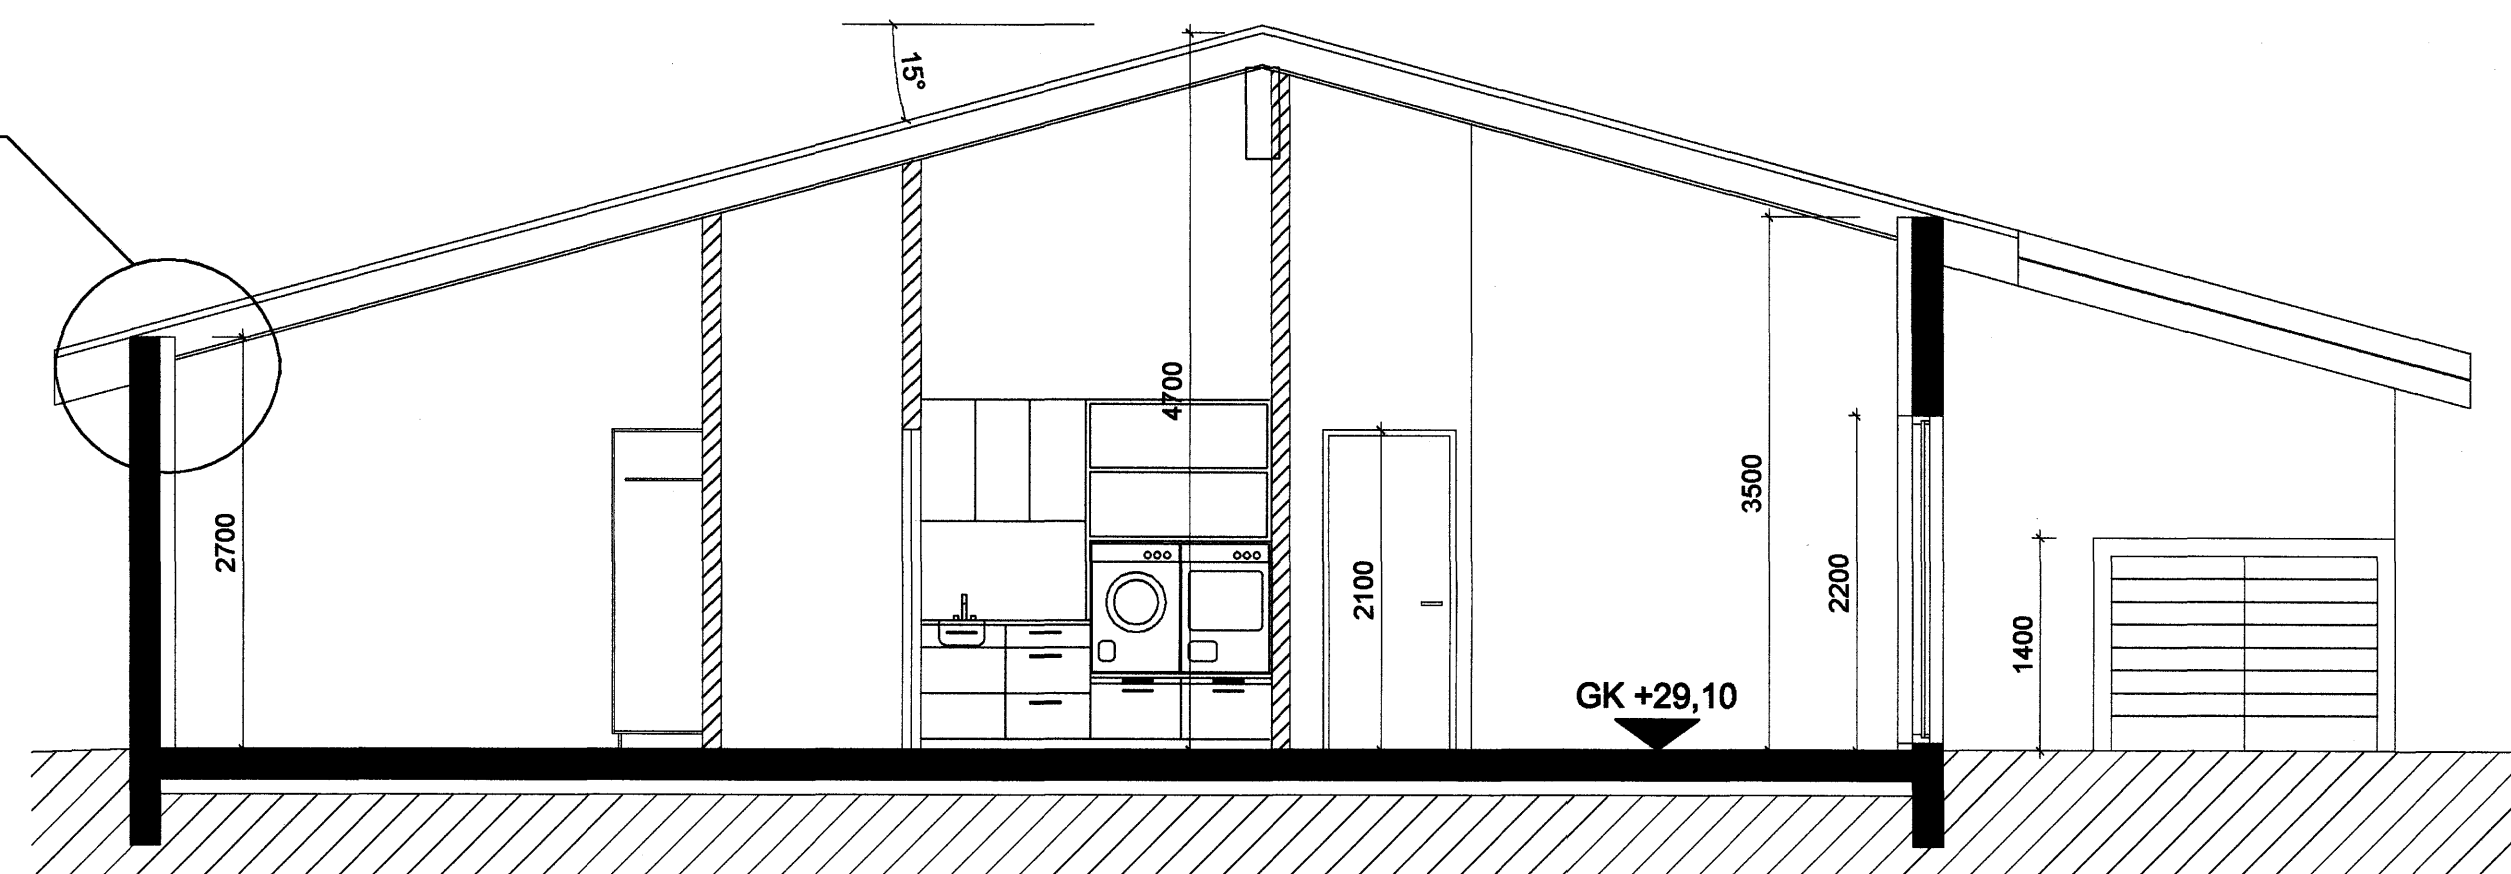


SNEIDING A-A

1:50


ALUZINK ÞAKKLÆÐNING
ÞAKPAPPI
LOFTRÆSTIÖP 2 STK PR. SPERRUBIL 32 mm.
FLASNINGAR

SÝRKTARGRIND 34X70 mm.
KÚPTUR NÓTERAÐUR PANELL 90X32 mm.

UNDIRGRIND 70X34 mm.
UNDIRKLÆÐNING 90X25 mm.

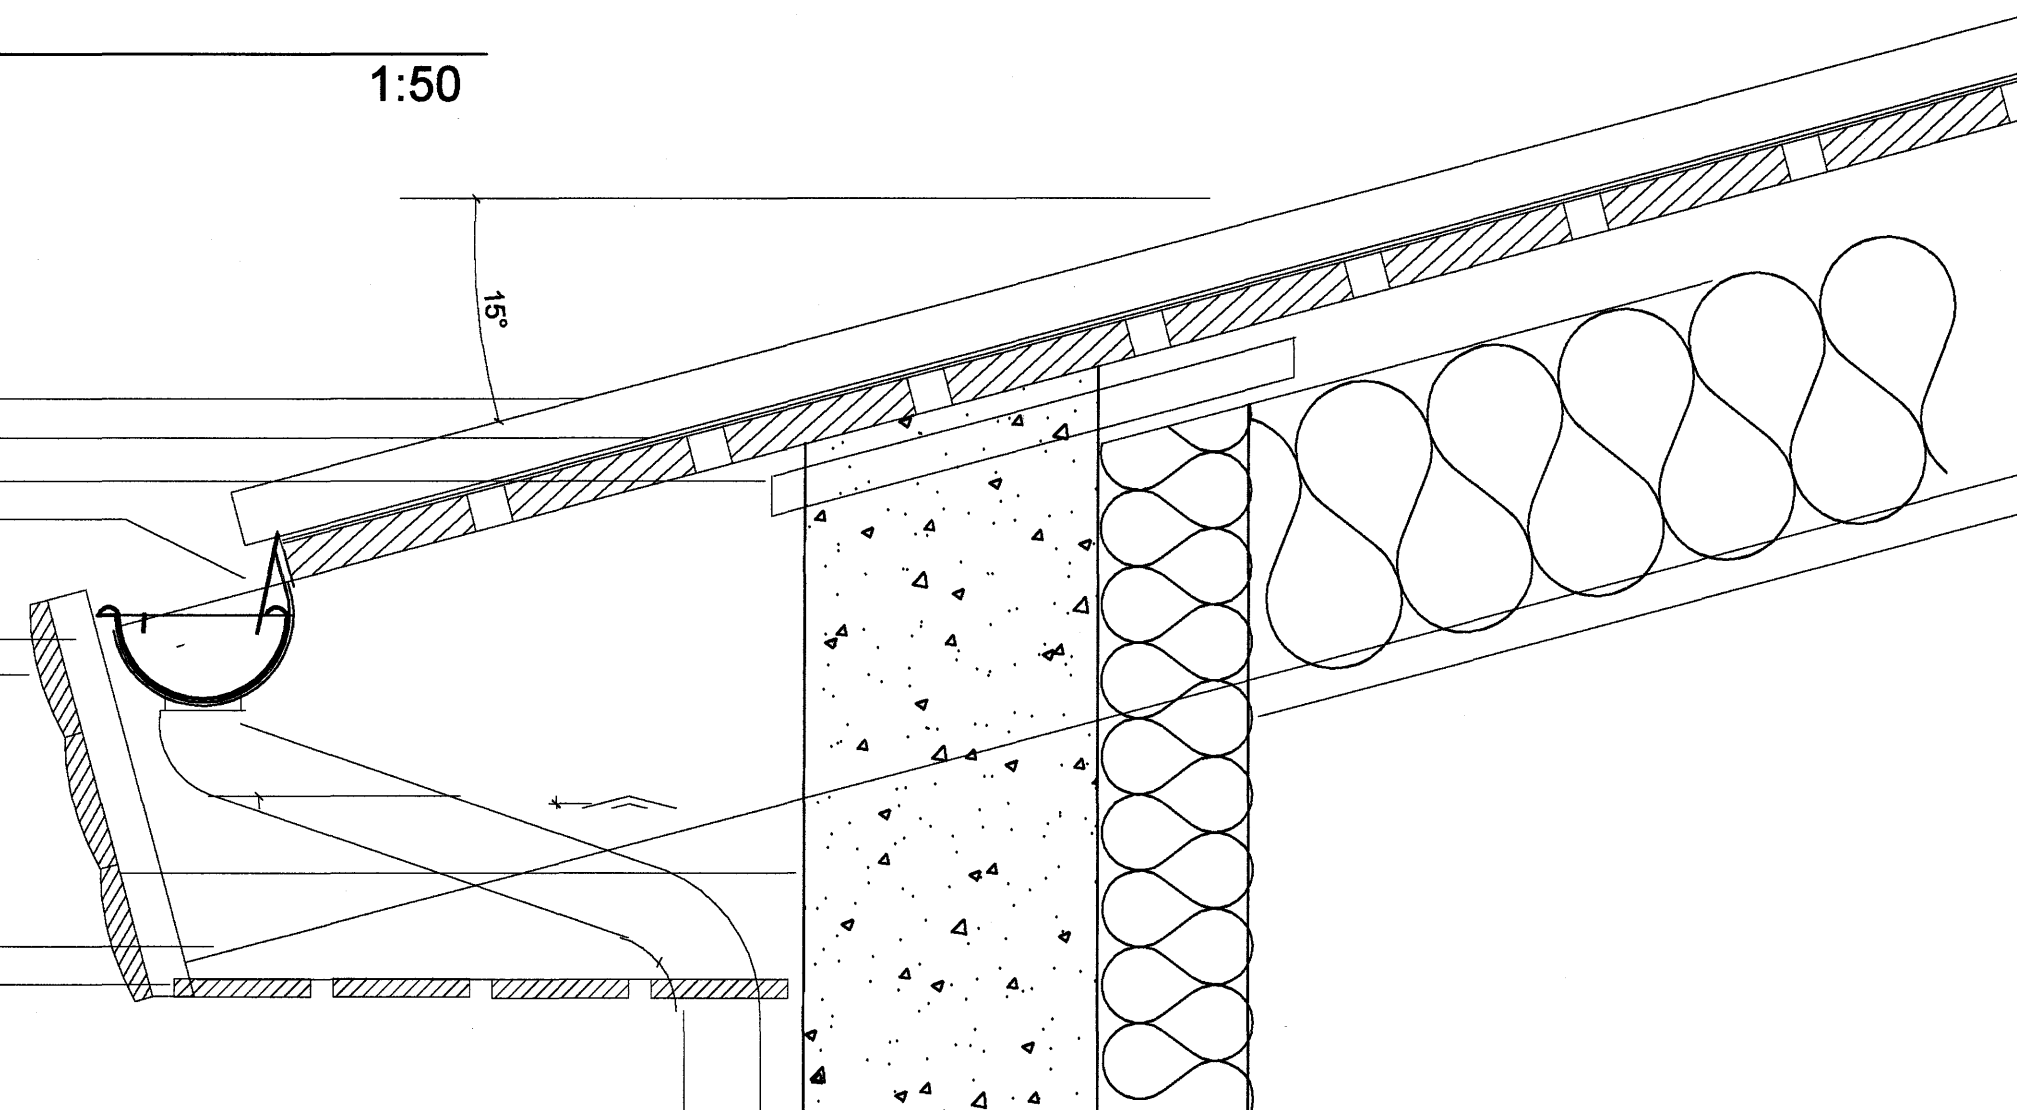

Deilir X þakkantur 1:5

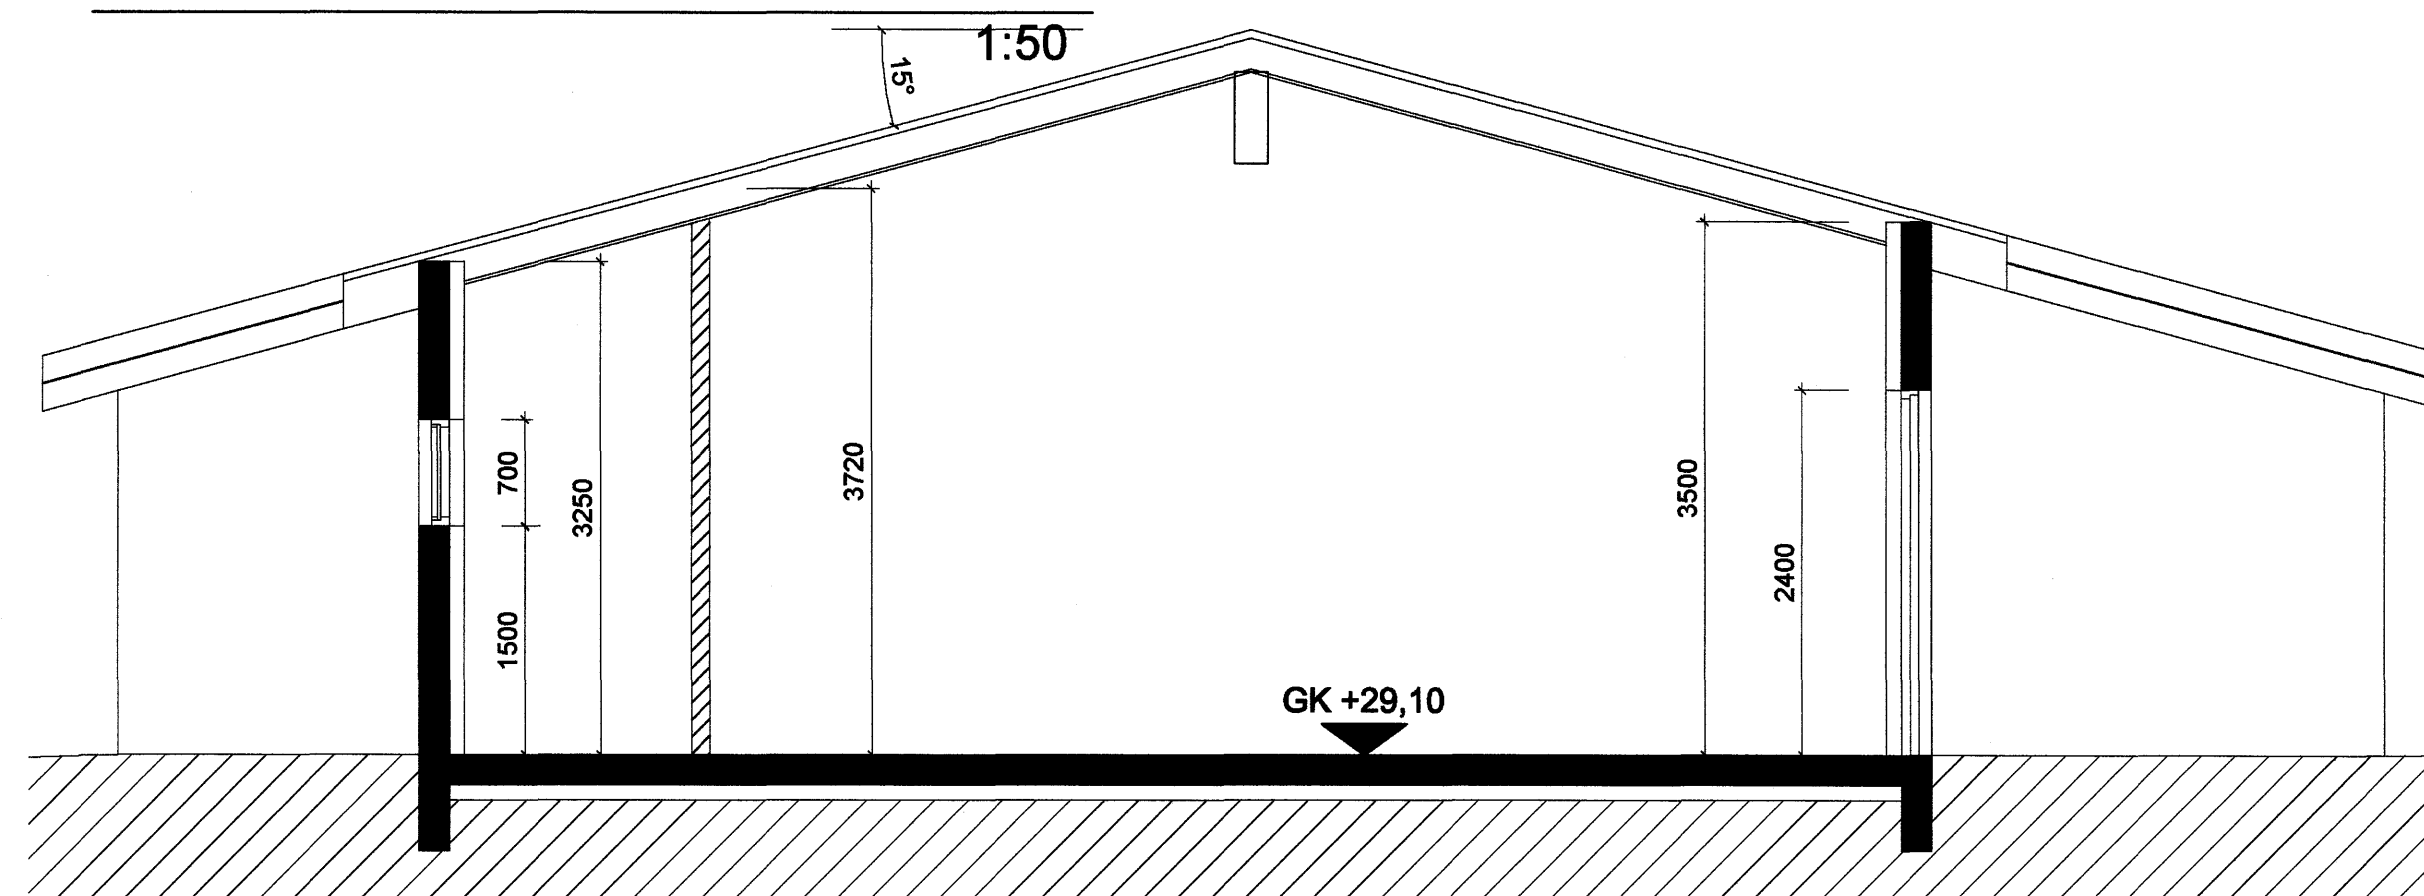

SNEIDING B-B

1:50

BREYTINGAR			
NR.	DAGS.	BREYTING	SR.

K.J. HÖNNUN EHF 480902-2150
TEL: 554-3232
TEL: 897-3860
TEL: 899-3234
E-MAIL: kjhonnun@vior.is

HÖNNUN - SKIPULAG - RÁÐGJÖF
KJARTAN RANNSÓN FÍLÍÐSA 270365-3639
JÓN M. HALLDÓRSSON BYGGINGAFR. 091162-3509

SAMPYKKT
VERK
HNOÐRAVELLIR 12-14-16
HAFNARFIRÐI

TEIKNING
ÚTLIT, SNEIÐINGAR OG DEILI
Sampykkt þann
29 MARS 2007

KVARDI
1:50, 1:5
Byggingafulltrúinn í Hafnarfirði
F.h. Sigurbjartur Halldórsson

DAGS.
23.02.2007
TEIKNAD AF
KR, JMH

TEIKNING NR.

20-04