
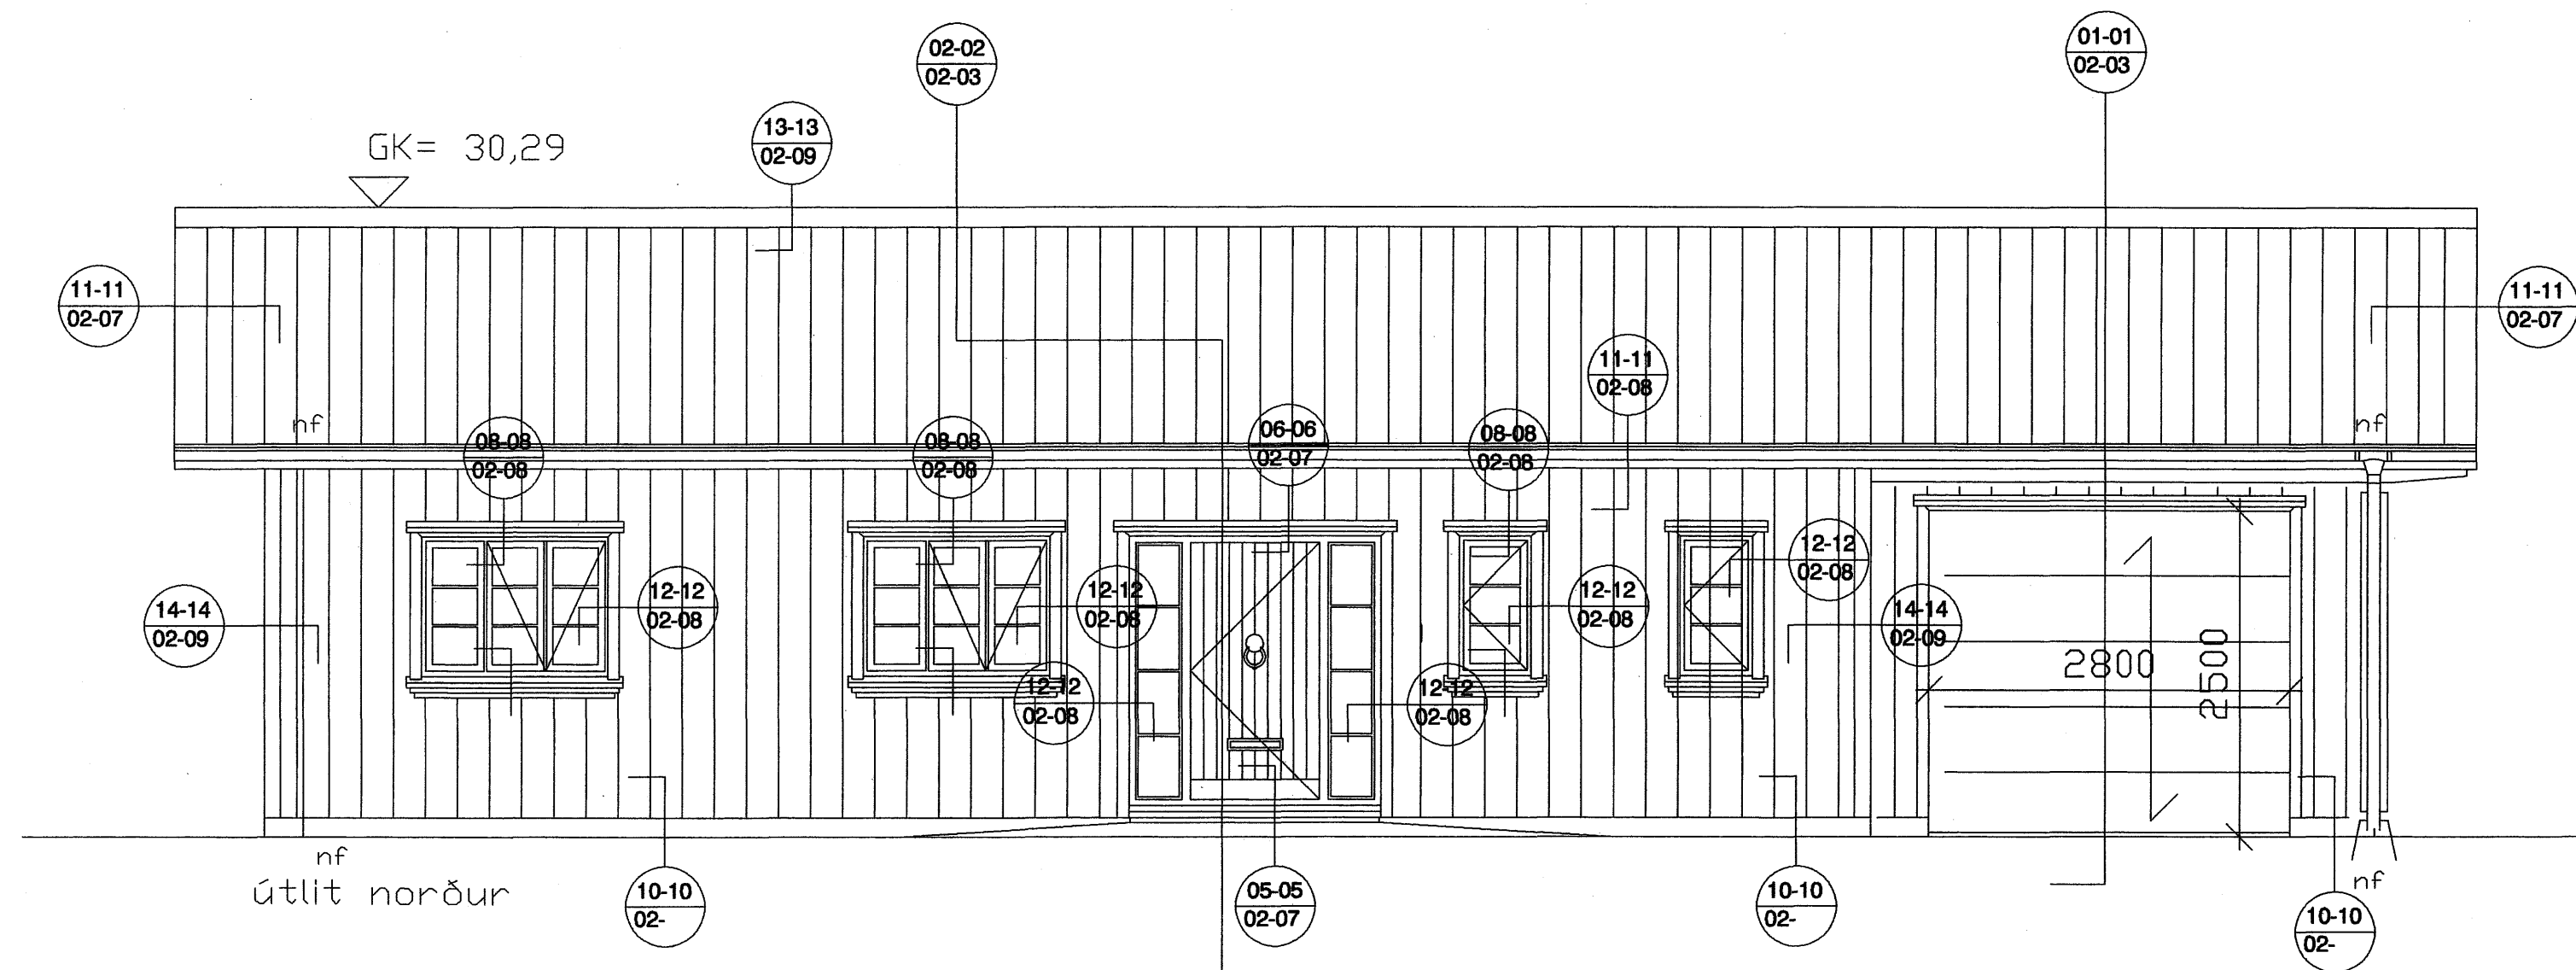


ryðfritt arinnströmpur með gneistagildra  
delli eftir fyrirmælum framleiðenda  
(ryðfritt vindstög eftir fyrirmælum framleiðenda)

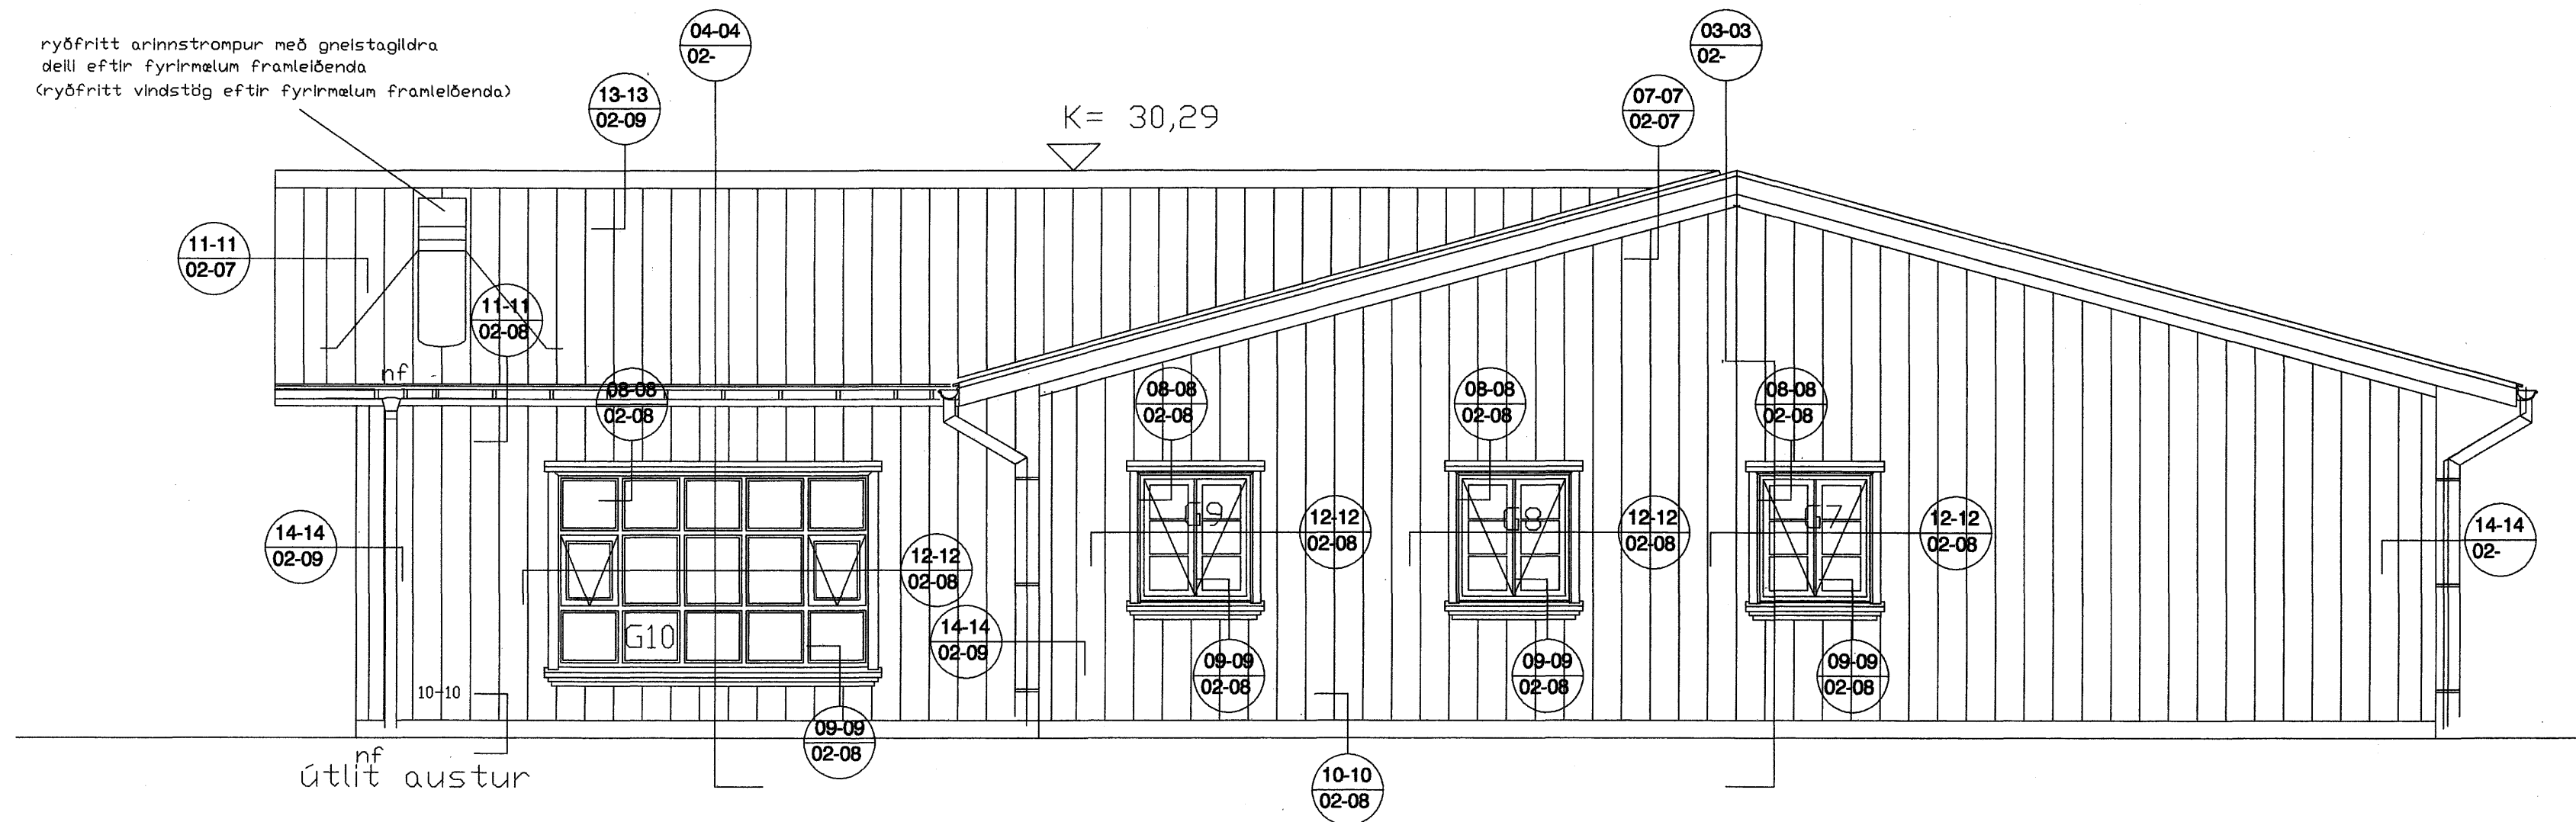

○ ságeimur arkitektar hafnarfjörður

Yfirarið:  
Marteinn Huntingdon-Williams, RIBA; FAÍ  
Bratttholti 01-01 220 Hafnarfjörður  
kt: 130755-8019  
gsm: 869 7354  
©ságeimur arkitektar 2007

 Samþykkt þann  
28 MARS 2007

Byggingafulltrúinn í Hafnarfirði  
F.h. Sigurbjartur Halldórsson

byggingaruppðrættir

Dags. 23.02.2006

Verknr. 157.0

Teiknr. 02-06

Efni. útlit norður og austur

Mkv. 1:50