


SNID A-A

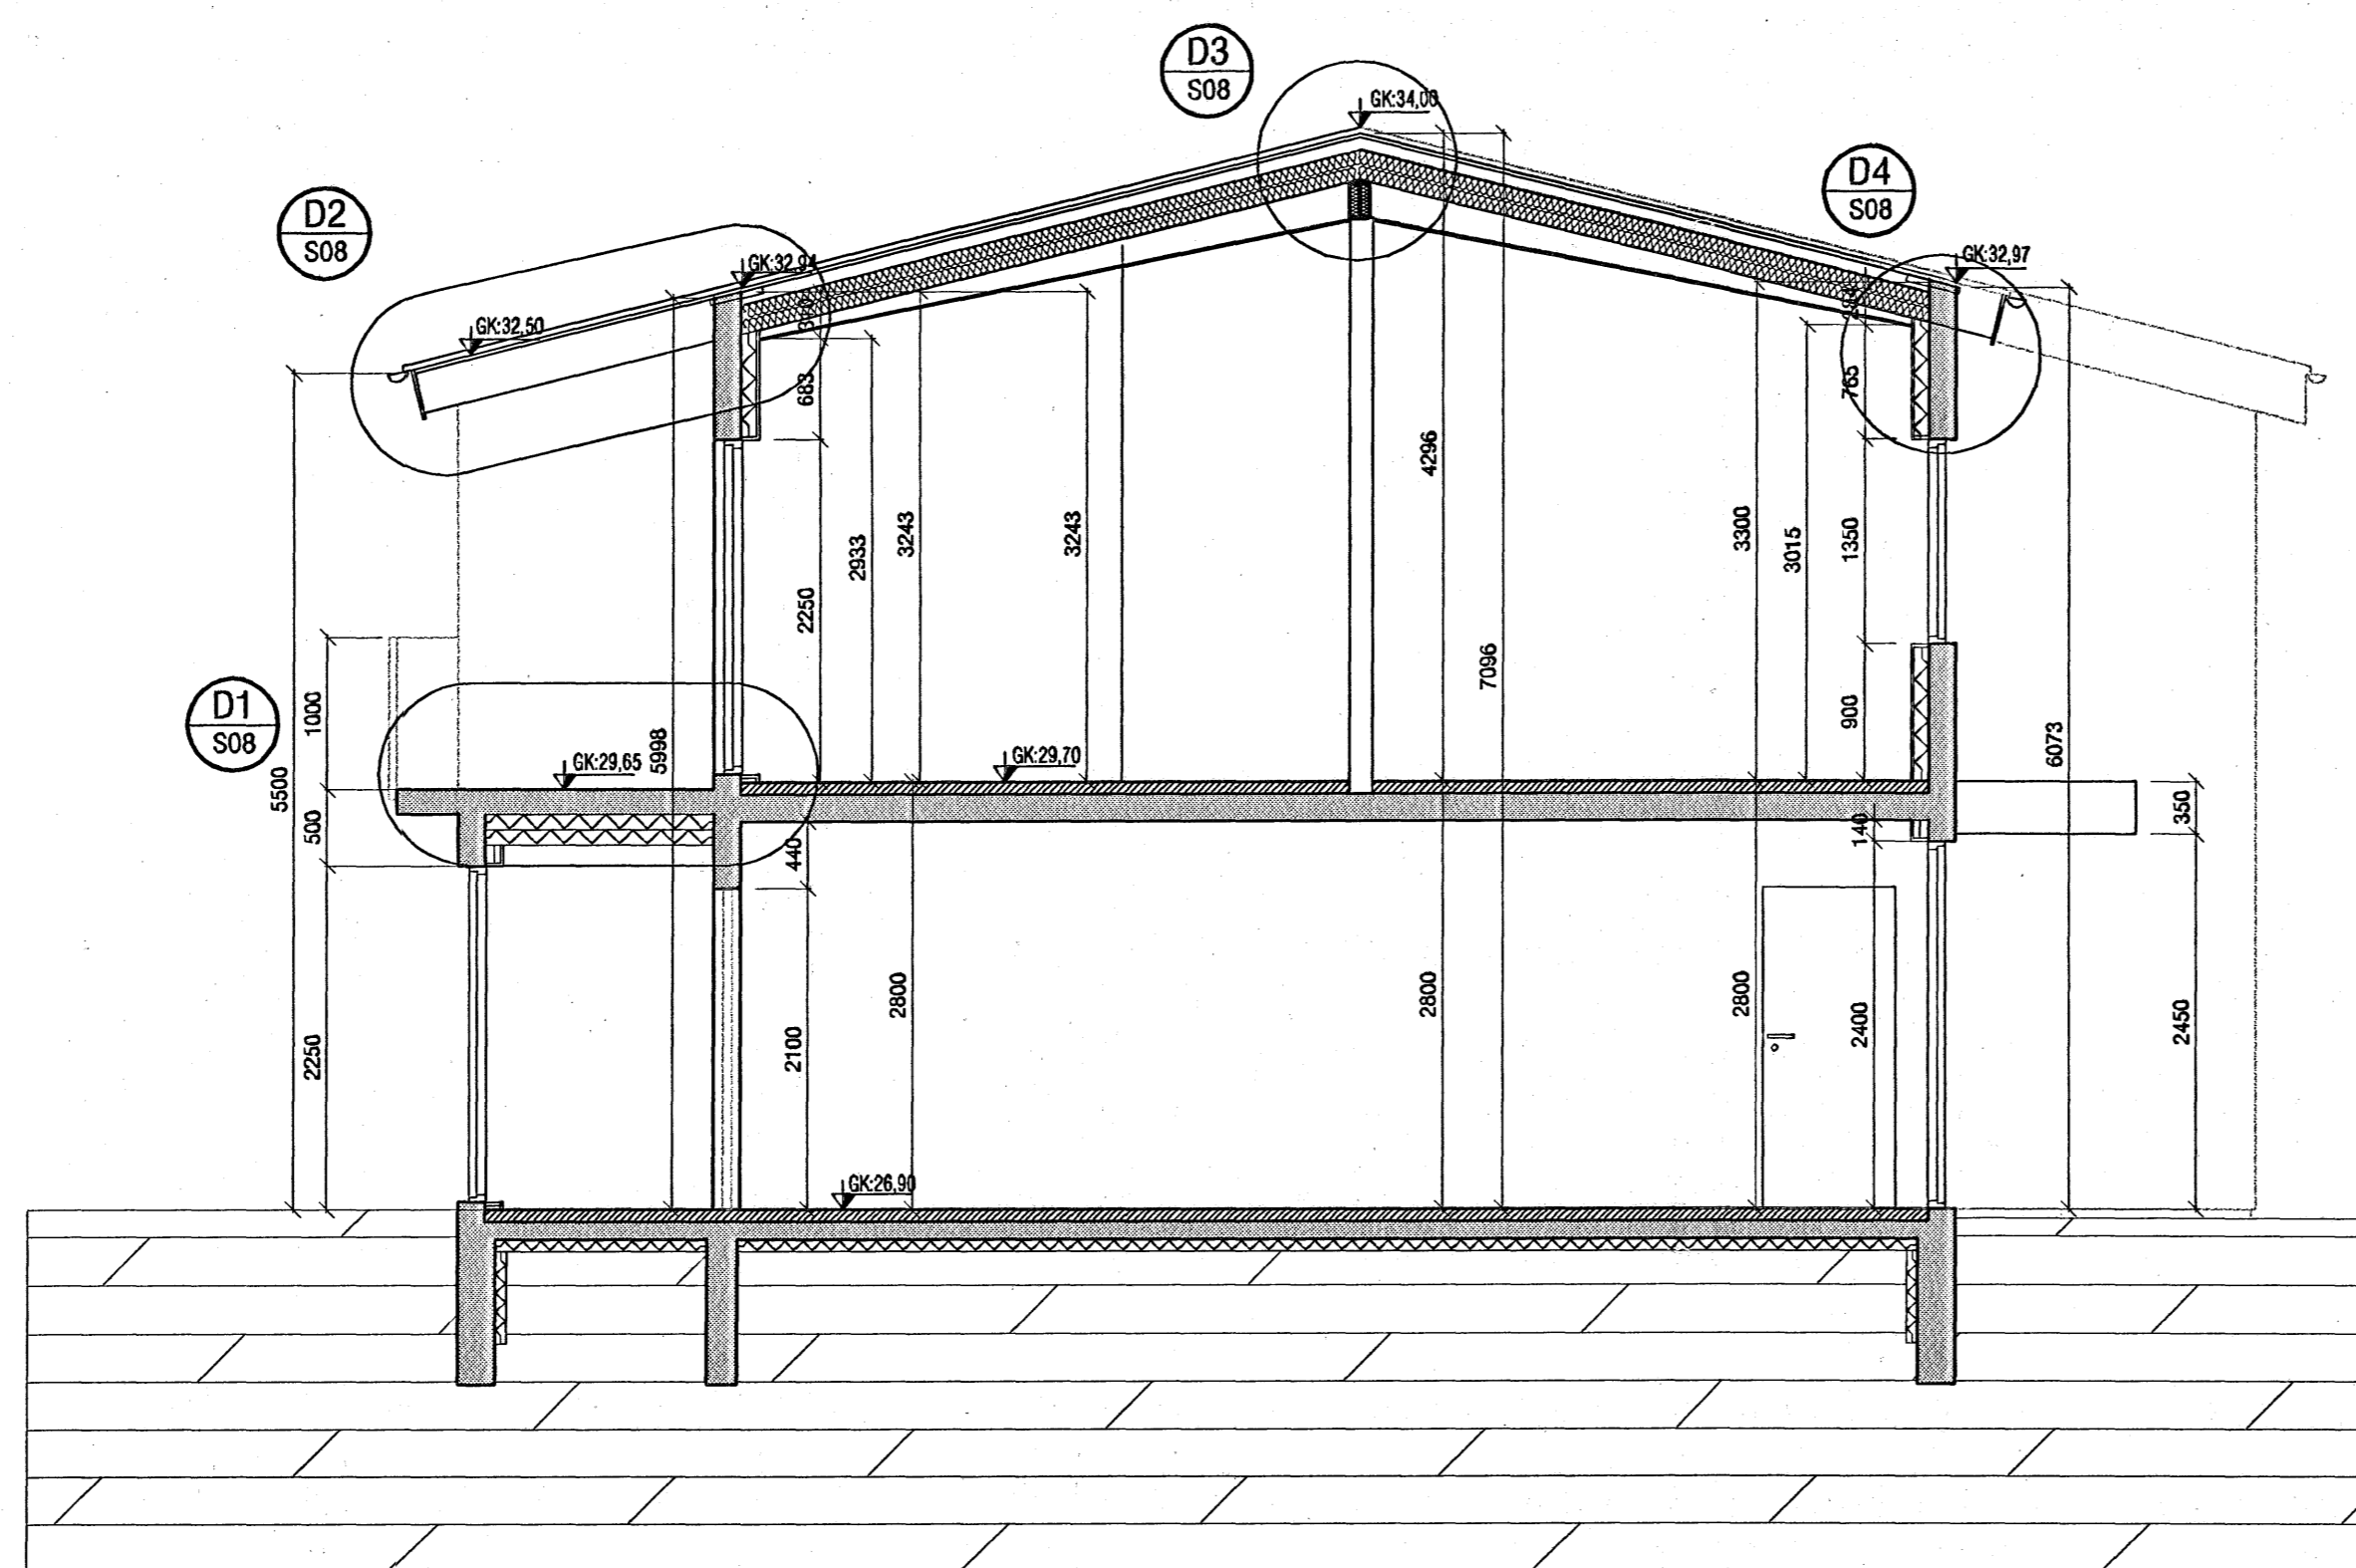

SNID B-B

Samþykkt þann
23 MARS 2007
Byggingafulltrúinn í Hafnarfirði
F.h. Sigurbjartur Halldórsson

VEKTOR - hönnun og ráðgjöf - Akralind 6, 201 Kópavogur.		Jón Hrafn Hóðversson byggingafræðingur f. 2006/2.05.19 sími: 554-4500 fax: 554-0808		KVISTAVELLIR 46-54, HAFNARFJ. SÉRTEIKNINGAR SNID. AA-BB	
Telma. nr.	Tilvisun & löðnings	Br.	Dags.	Háttad	Telkred
Samþykkt				JHH	Óþó
Dagsetning	Verk nr.	Málkostur	Telma. nr.		
20.12.2006	A-06-06-36	1:50	S-05		