



SNID A - A1

Mkv. 1:50

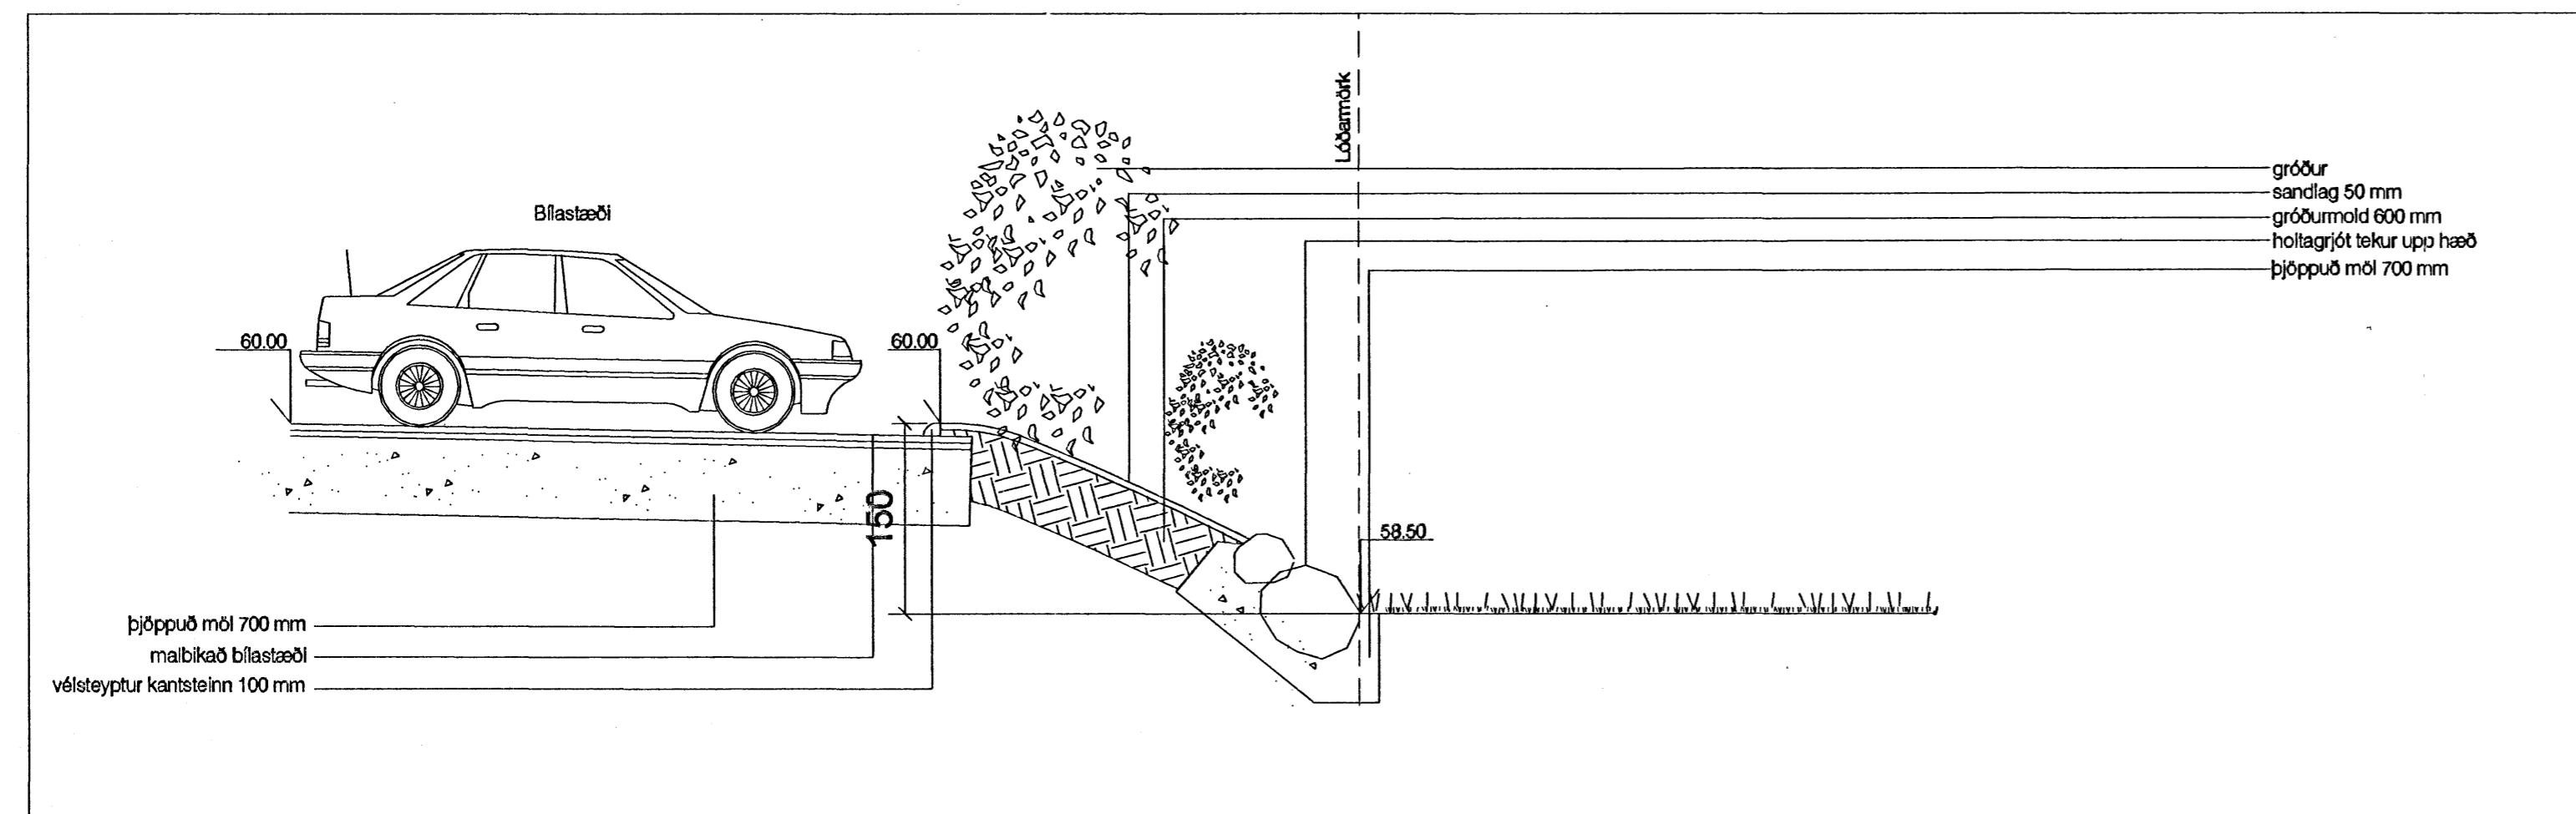

SNID B - B1

Mkv. 1:50

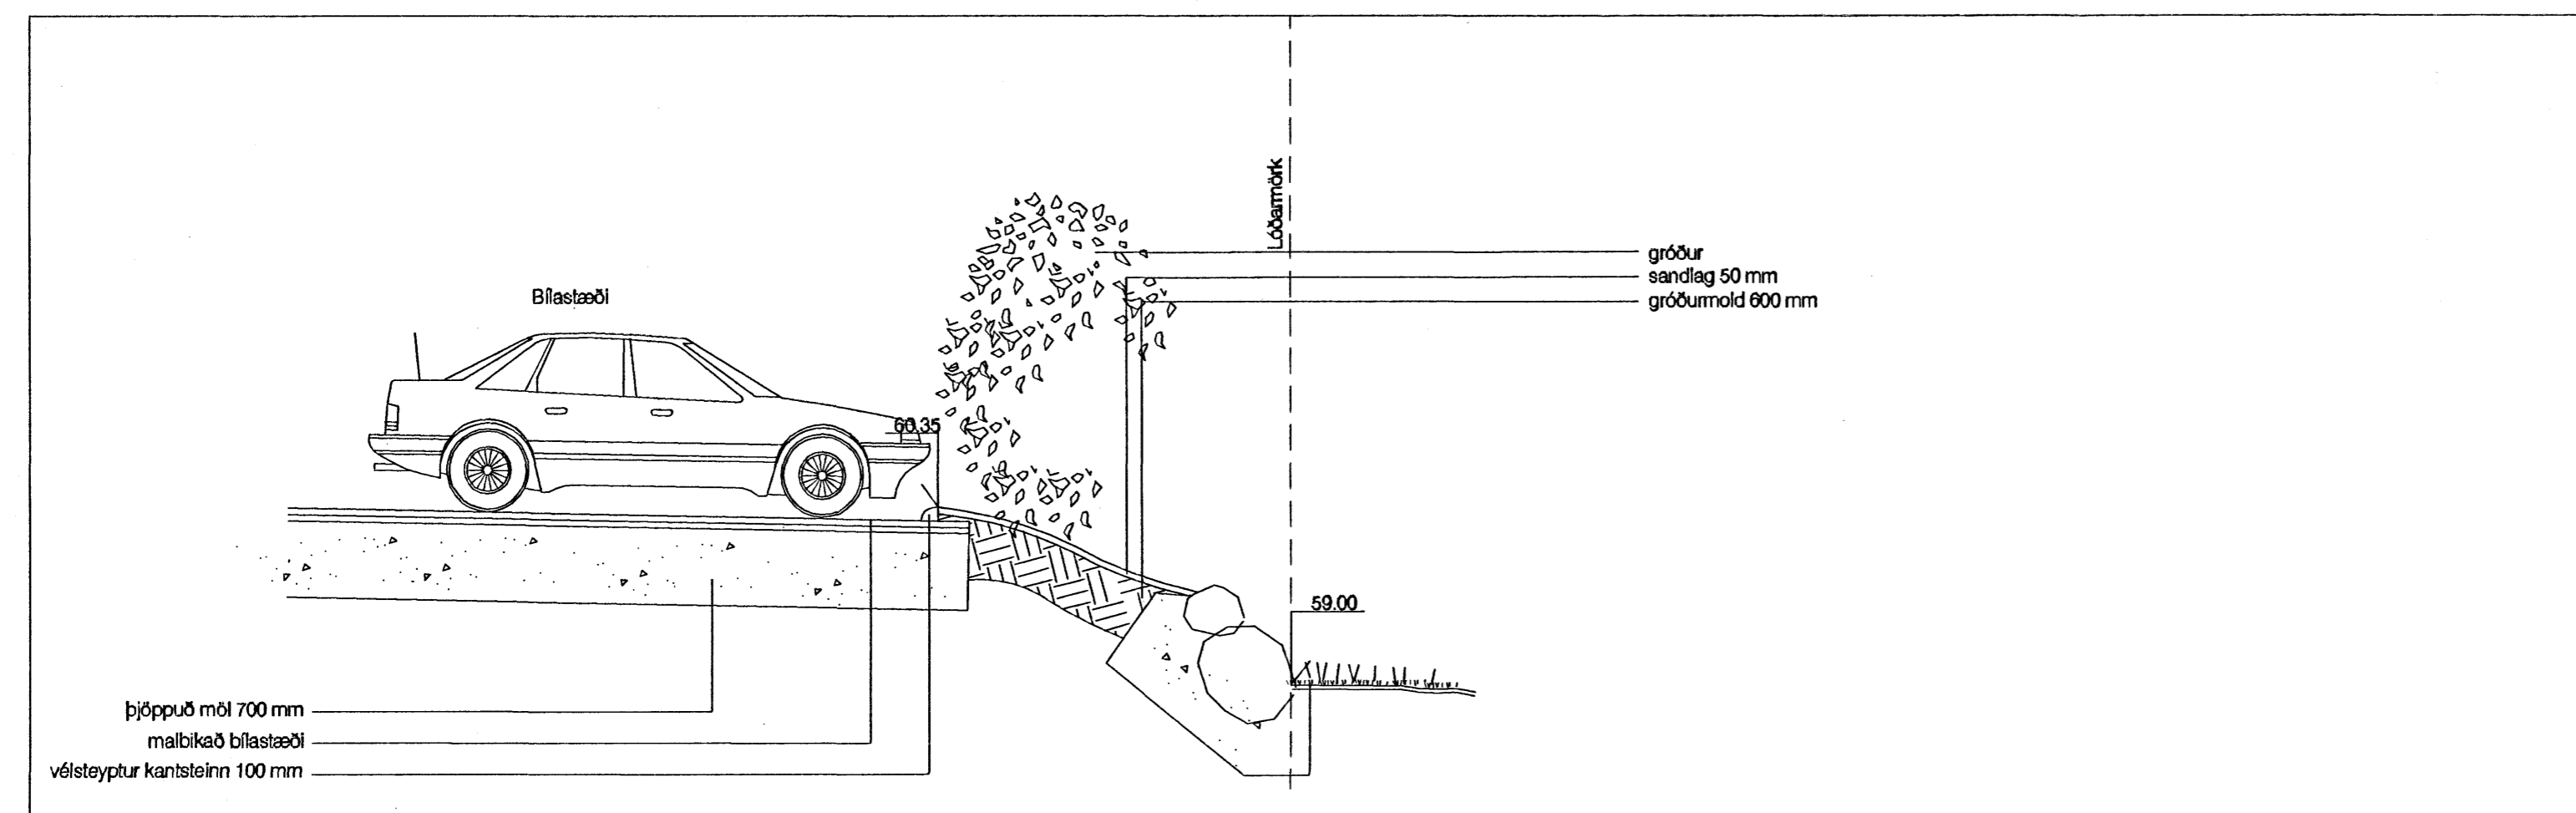

SNID C - C1

Mkv. 1:50

Skýringar:

Verk:

BREKKUÁS 1-3
Hafnarfirði

Teikning:

LÓÐARHÖNNUN-
GRUNNMYND
SNID A - A1, B - B1, C - C1

Verkaupi:

Samþykkt þann
27 MARS 2007

Breytingar:

Byggingaáttuðinn í Hafnarfirði
F.h. Sigurbjartur Halleðsson

Hannað: IRG

Mkv: 1:50

Teiknað: IRG/HB

Dags: 06.02.2007.

TÖVASKYLLIÞORNANFJÖLBYLA
HFF-Brekkus 1-3/Landspítali.org

TEIKN. NR: 02

Áritanir:

INGA RUT GYRDAR.

forma ehf.
Landslagsarkitektir og útlitgjafar

Björk Guðmundsdóttir landslagsarkitekt FÍLA
kt. 300569 5019
Inga Rut Gyrdardóttir landslagsarkitekt FÍLA
kt. 000370 5049
bjork@forma.is Ingarut@forma.is
Klappargísg 23 - 27 101 Reykjavík
sí: 597 5020 www.forma.is kt. 590804 2690