


SNID I-I  
Mkv. 1: 20

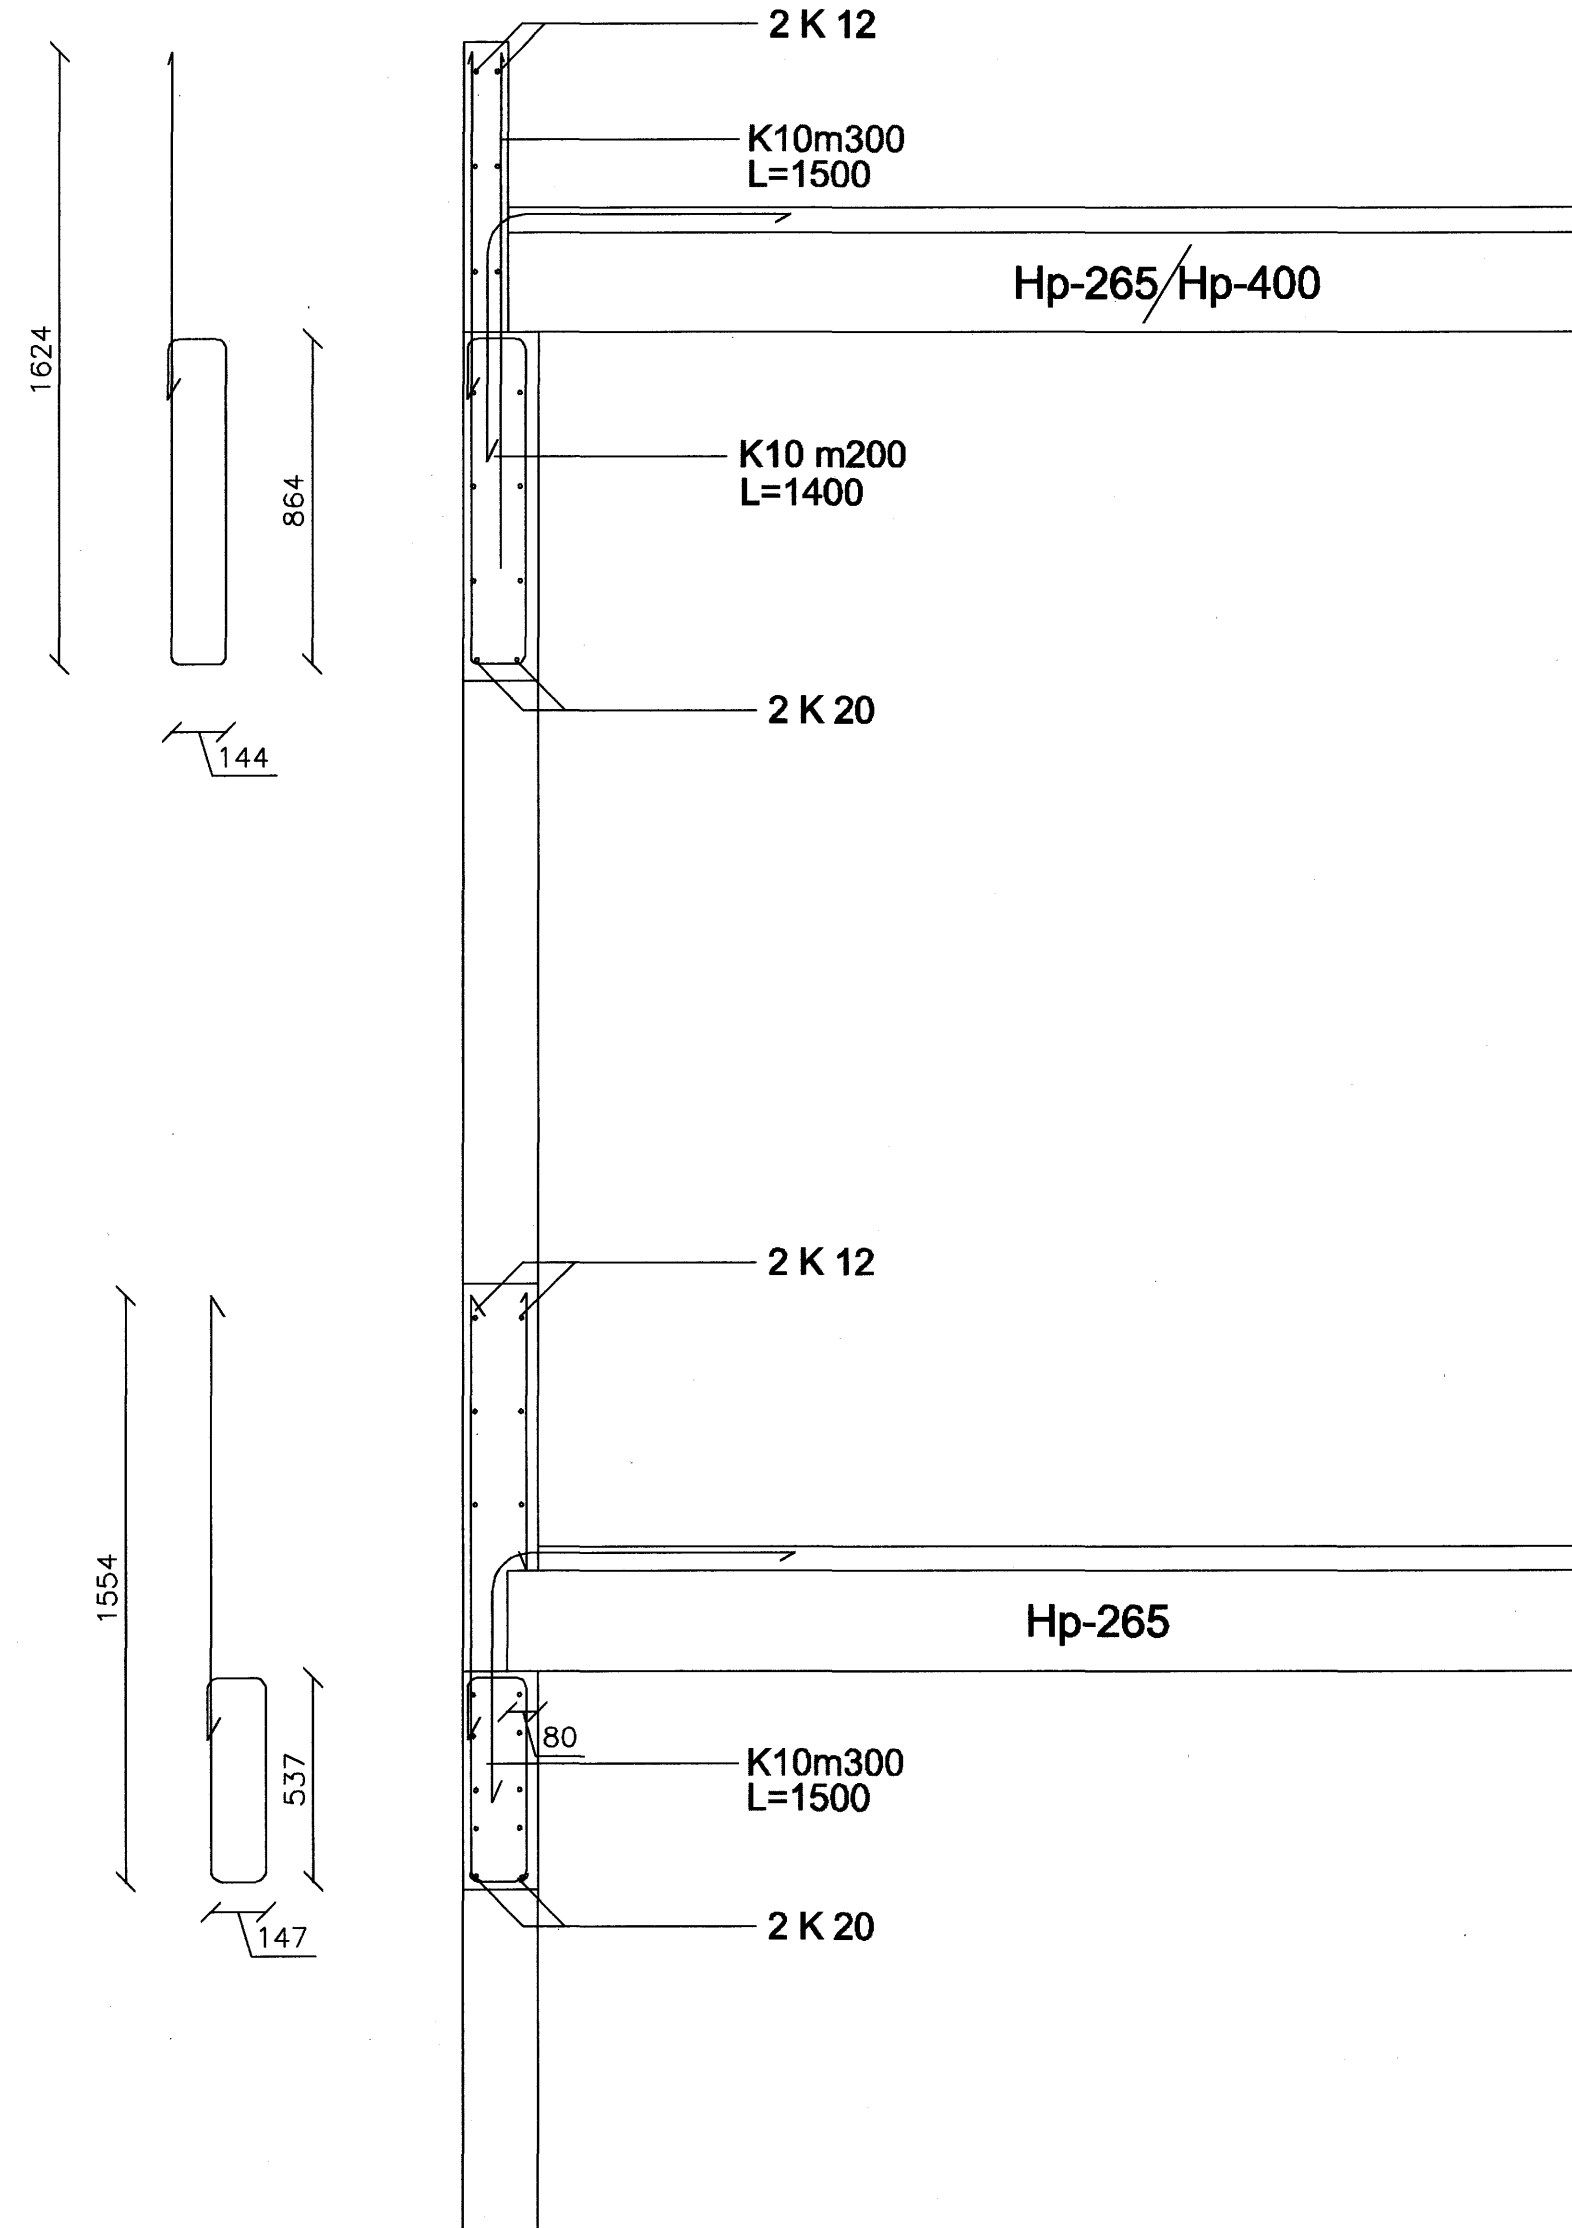

SNID J-J  
Mkv. 1: 20

Skýringar

Sjá almennar skýringar á skýringarbladi  
Öll mál eru í mm

Breytingar	
Samþykkt adalhönnuðar <i>Ólafur</i>	
Kennitala 030673-3741	
Samþykkt burðarpolshönnuðar	
Kennitala 190157 3509 <i>Ólafur Asgeirsson</i>	
NORDURHELLA 17 HAFNARFIRDI	
Snid I-J  Samþykkt þann 29 MARS 2007 Byggingafulltrúinn í Hafnarfirði F.h. Sigurbjartur Halldórsson	
Mkv. 1 : 20	Dags. 10.feb. 2007
Reiknad ÓA	Teiknad ÓA
SÍMÍ 840 6621	Verk nr. 1018 Blad nr. B09