



Grunnmynd - 1:50

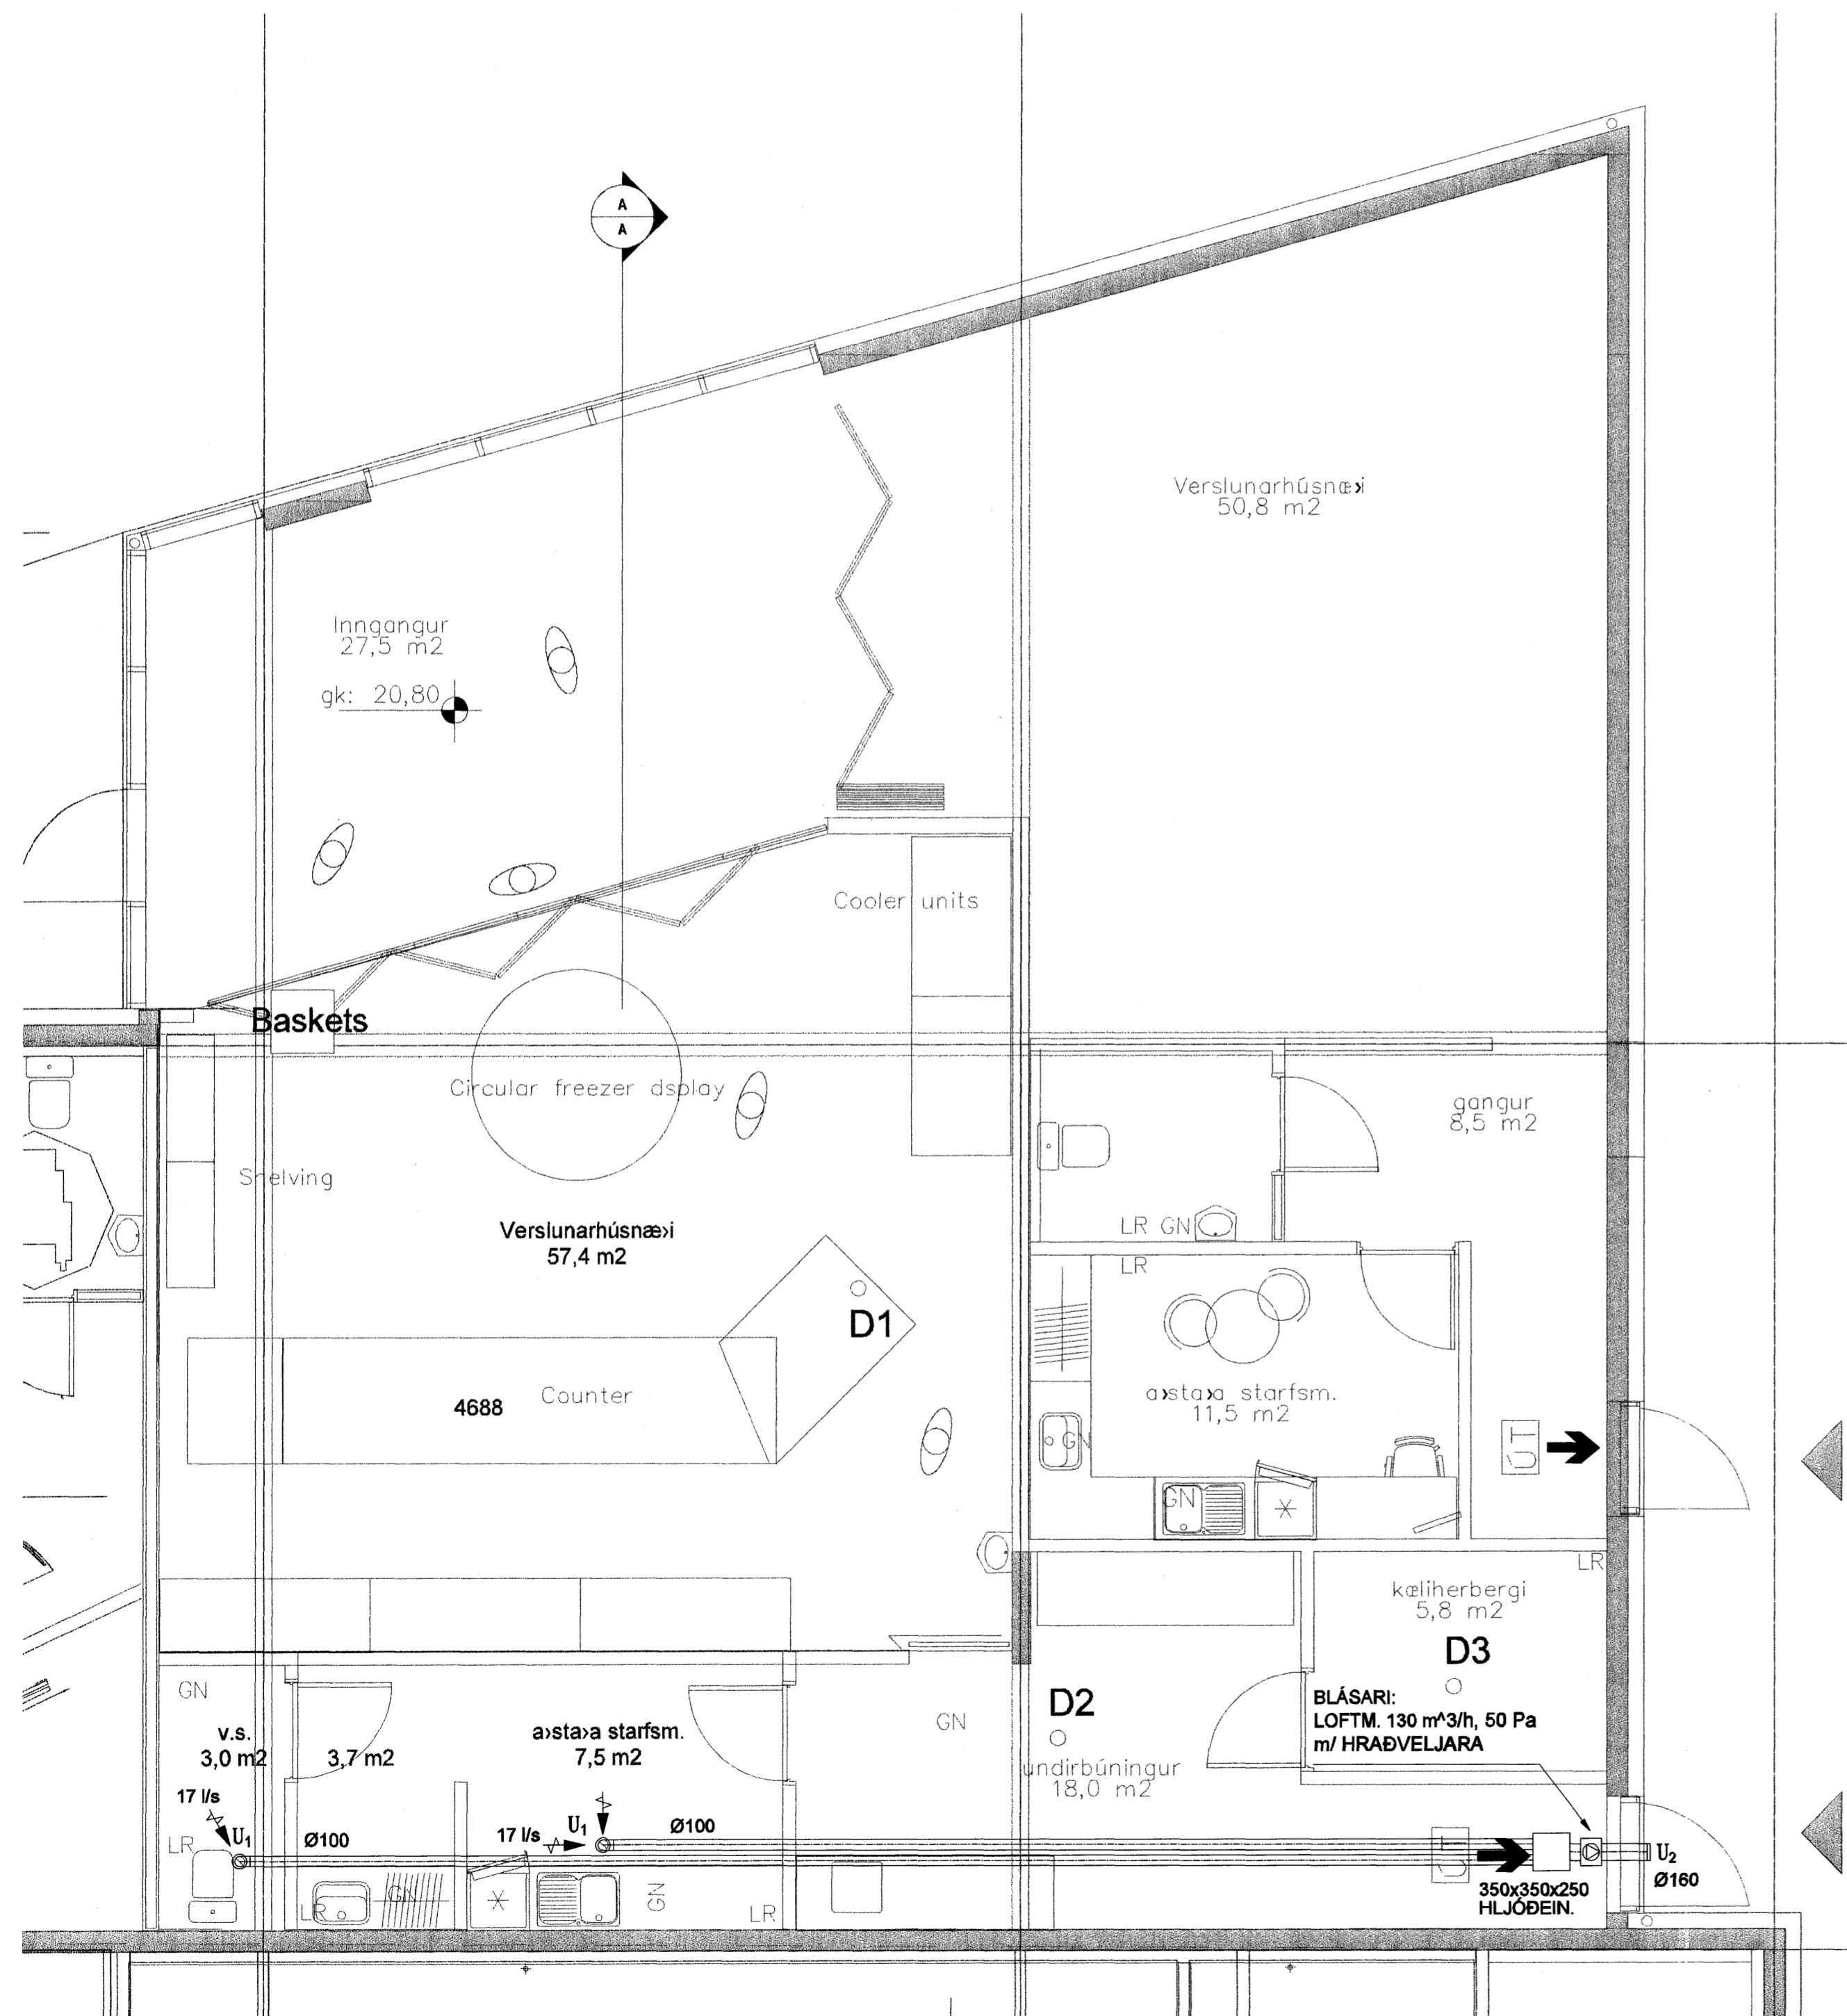

Rúmmynd - 1:50

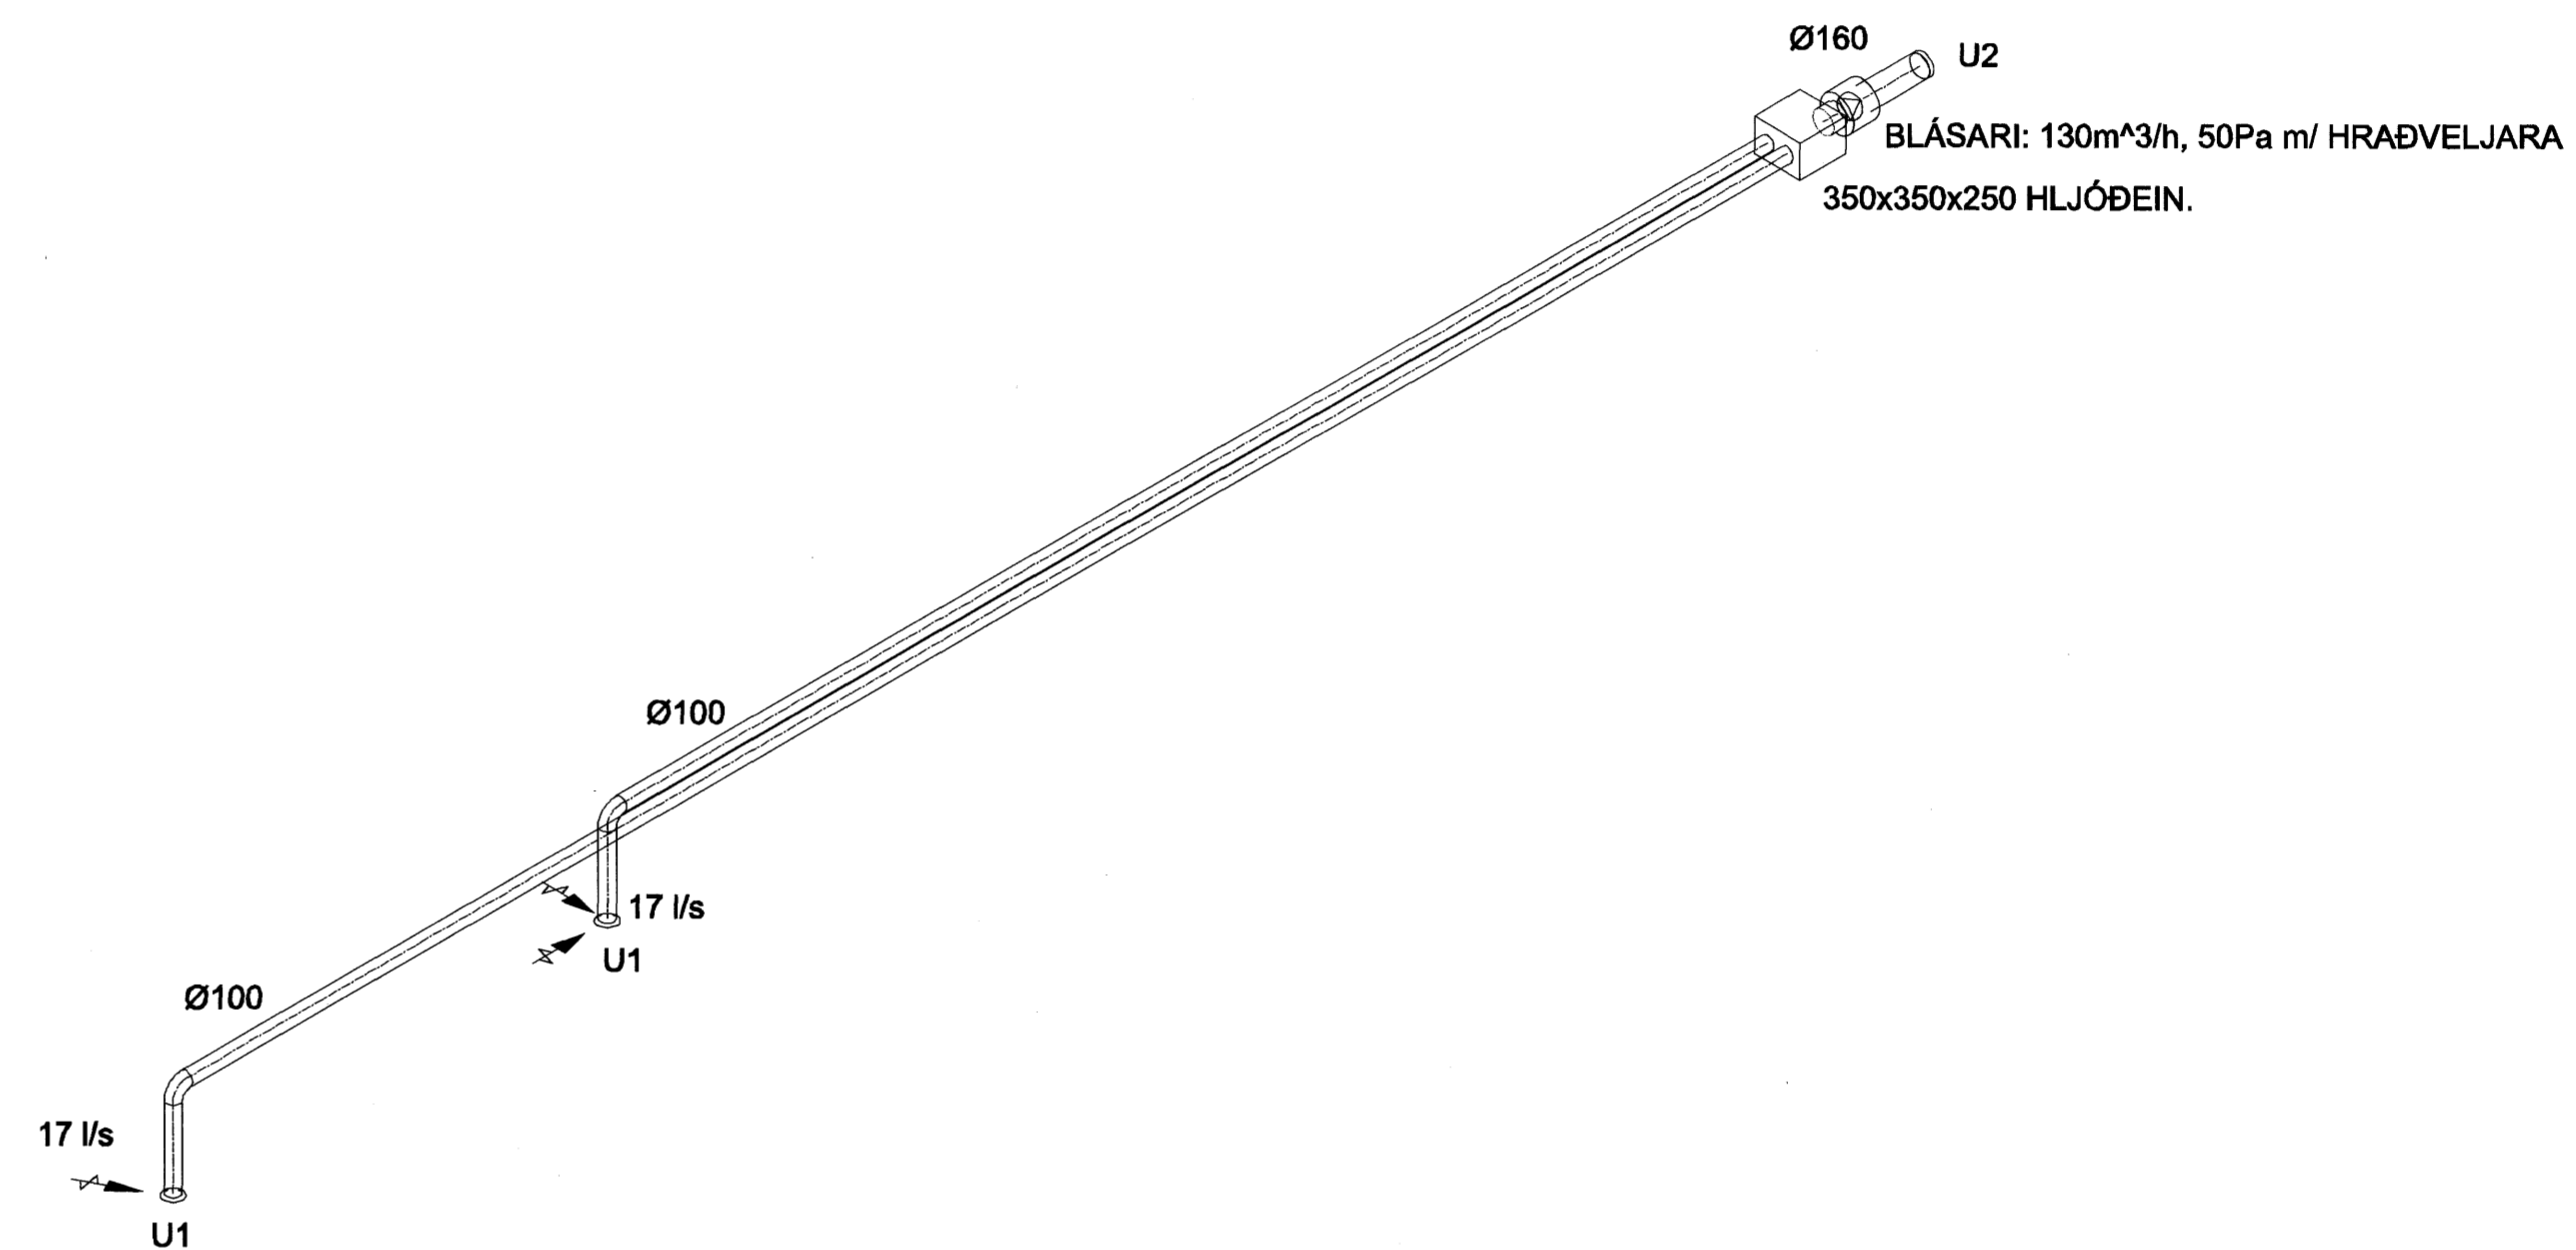

Samþykkt þann
04 APR. 2007
Byggingafultrúinn í Hafnarfirði
F.h. Sigurbjartur Halldórsson

GLÁMA-KÍM	
Aðskilin Lengveggi 144 4th fl. 101 Reykjavík	
Áró Kjarntansson	Kt: 040362-3093
Þórunn Björnsdóttir	Kt: 020664-5039
Jóhannes Þórðarson	Kt: 121057-0282
Sigrún Kjarntansson	Kt: 121258-2265
Sigurður Halldórsson	Kt: 300807-2009

Útg. Dags. Skýring Hannað/Virfard



VERKFRÆÐISTOFA

BEIJARHRAUN 20 · 220 HAFNARFJÖRÐUR · KENNIT. 710796-2899
vsb@vsb.is · Sími 585 8600 · Fax 585 8610 · www.vsb.is

Áritun sérhönnuðar
Sveinn Áki Sverrisson Kt: 230855 5609
Verkefni
Fiskisaga
Tjarnarvellir 15 Hfj

Verkefni
Loftþræsing
Útsög
Grunnmynd & rúmmynd

Hannað BL	Teiknað BL	Yfirfarið SÁS	Kvarði 1:50	/ A1	Síða -
Dags 08.12.2006	Verkefni 06838	Teikning L101	Útgáfa -		

V:\2006\0812\06838 - Fiskisaga Tjarnarvellir - 15081206838 - L101.dwg